


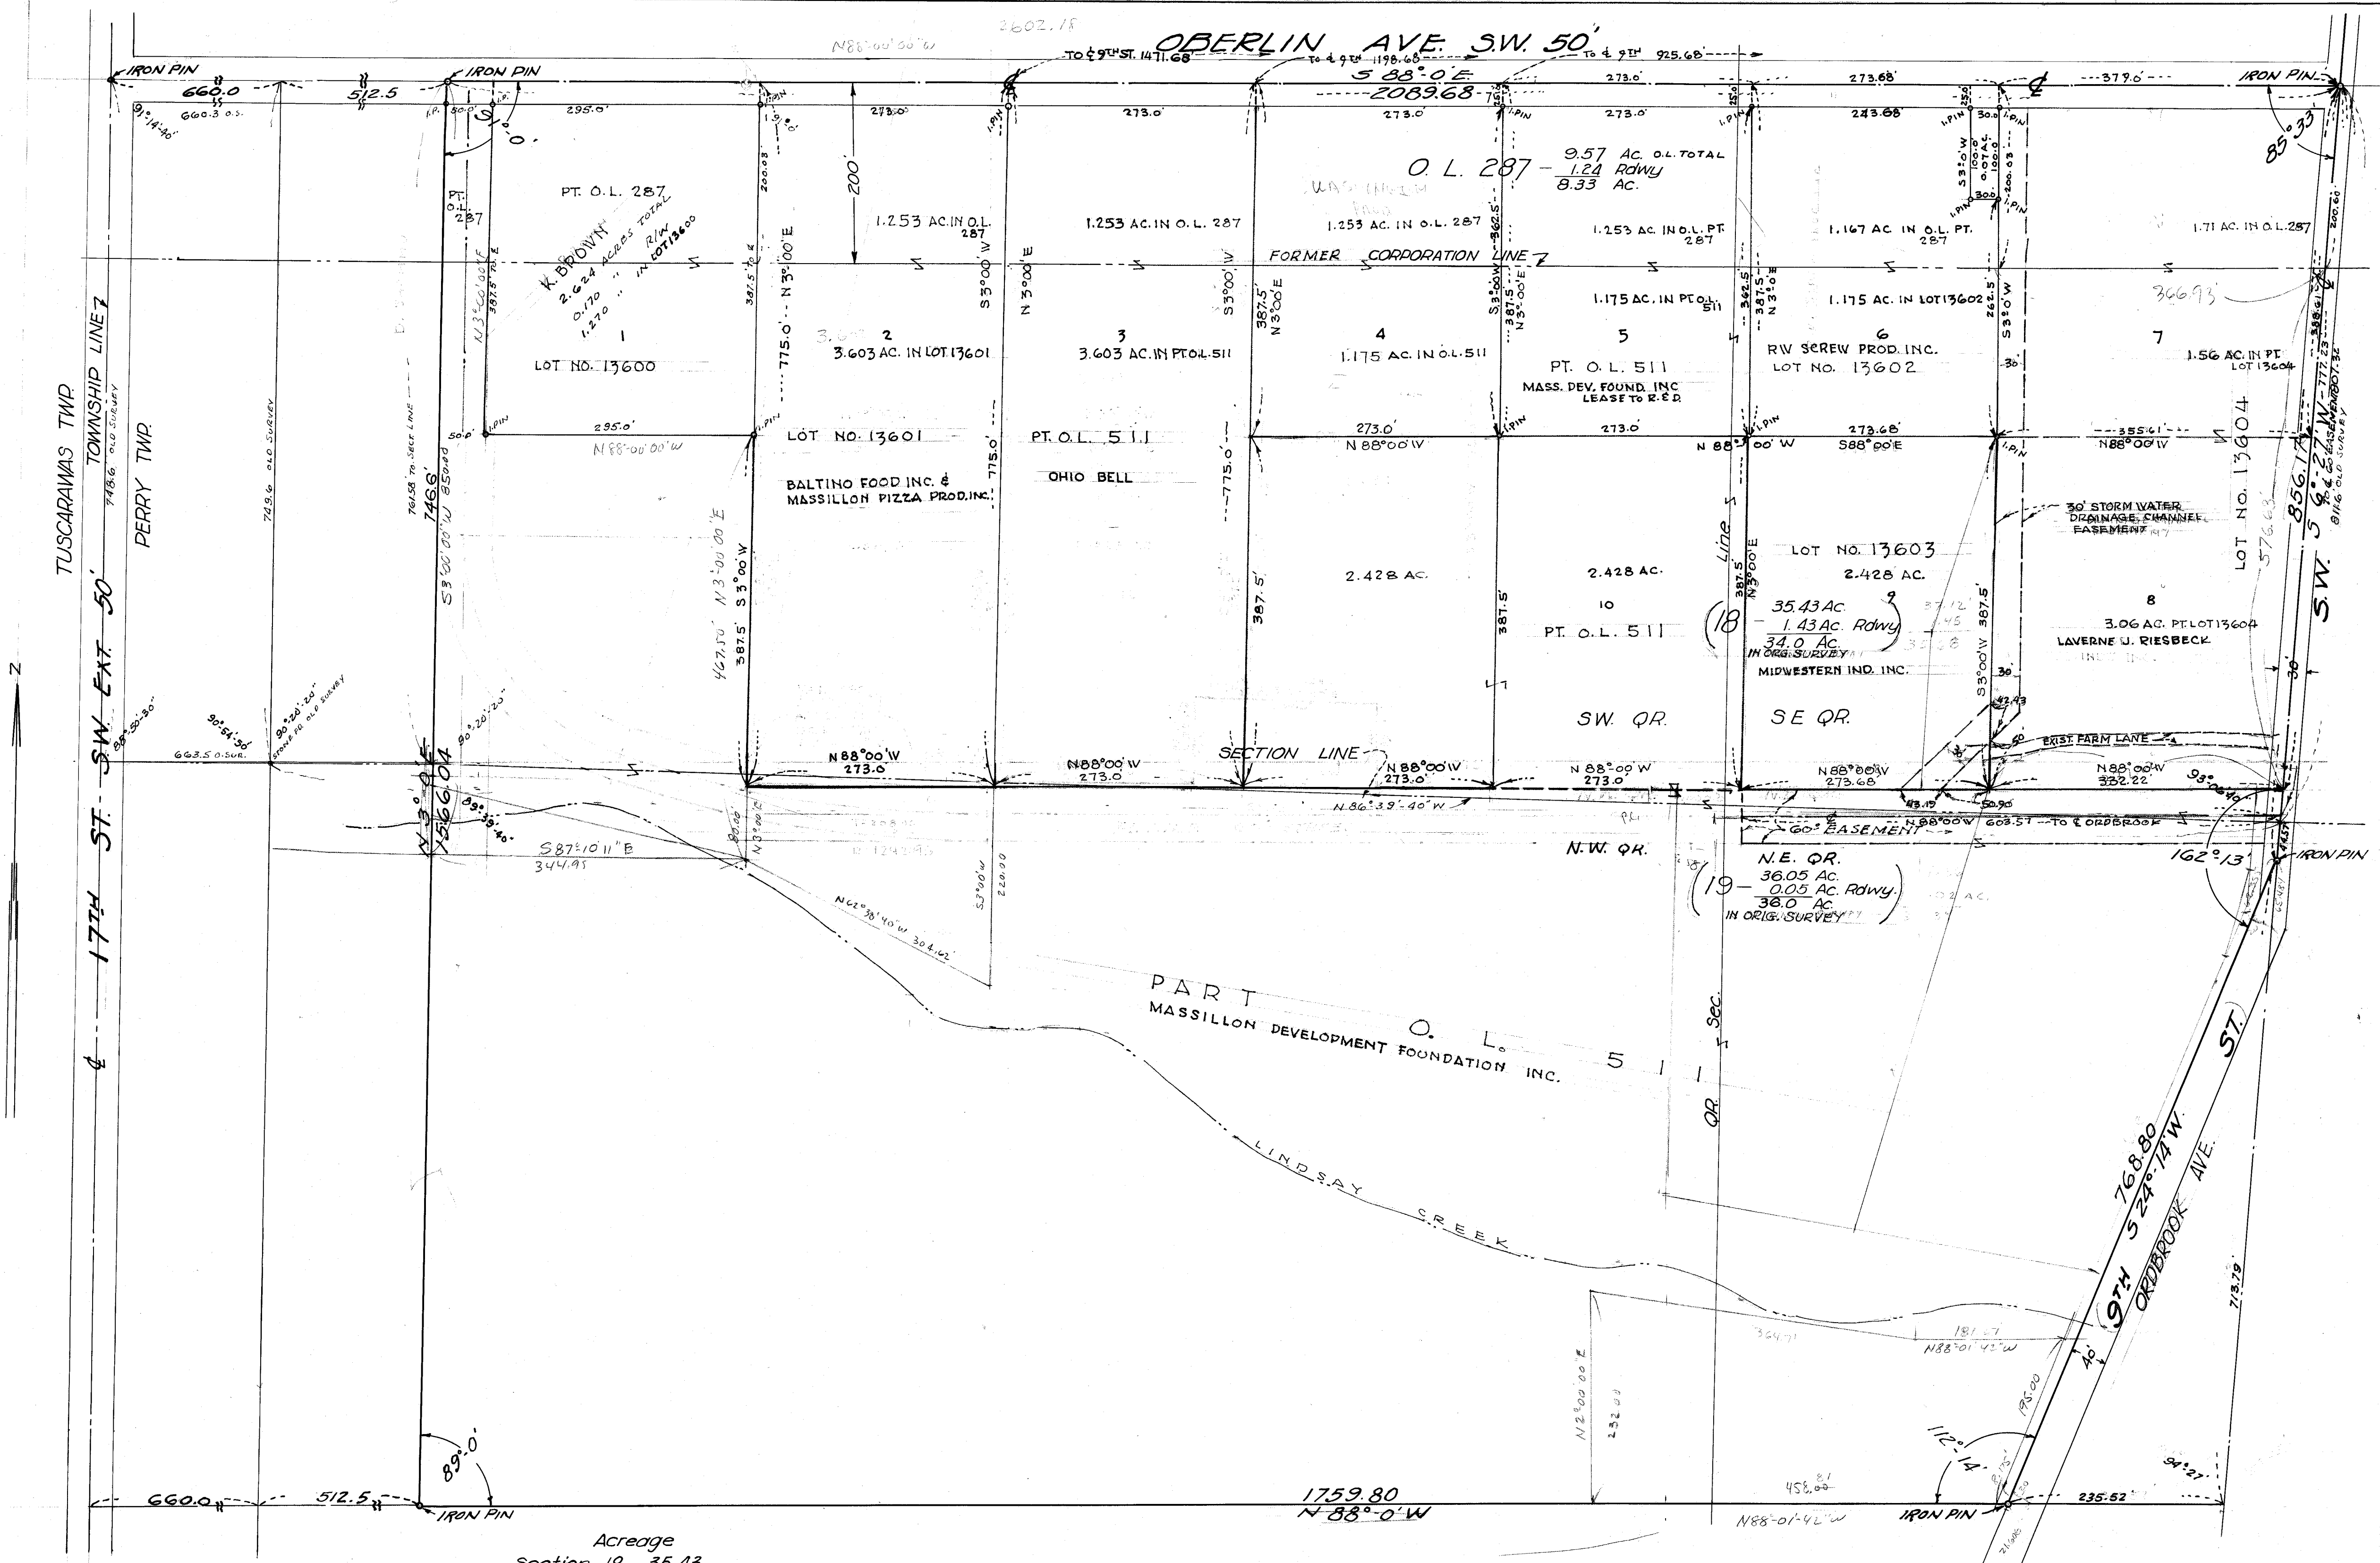

Acreage
 Section 18 - 35.43
 Section 19 - 36.05
 Total - 71.48 Acres
 Roadway Total - 1.48
 Net Total - 70.00 Acres

Perimeter of Conveyance
 7040.49 Lin. ft. or 1.33 miles
 Error of closure - 1" in 12,140'

SURVEY OF PT. O.L. 287; PTS. S.E. & S.W. QRS. SEC. 18 & PTS. N.E. & N.W. QRS. SEC. 19

PERRY TOWNSHIP
 PORTIONS ANNEXED TO CITY OF MASSILLON (1970), LOTS 13600, 13601, 13602, 13603, 13604
 AND O.L. 511.

BY: H. M. Piper - Registered Engineer and Surveyor

AUGUST 1953

SCALE 1" = 100'

REVISED MAR. 1971 BY ROBERT F. WAGONER
 NOV. 1972 BY R.F. WAGONER

REVISED DEC. 1970, R.F. WAGONER

File No. M 422 Acc. No. 1915