



SURVEY
 PLANNED
 ROUTE MAP
 NO.

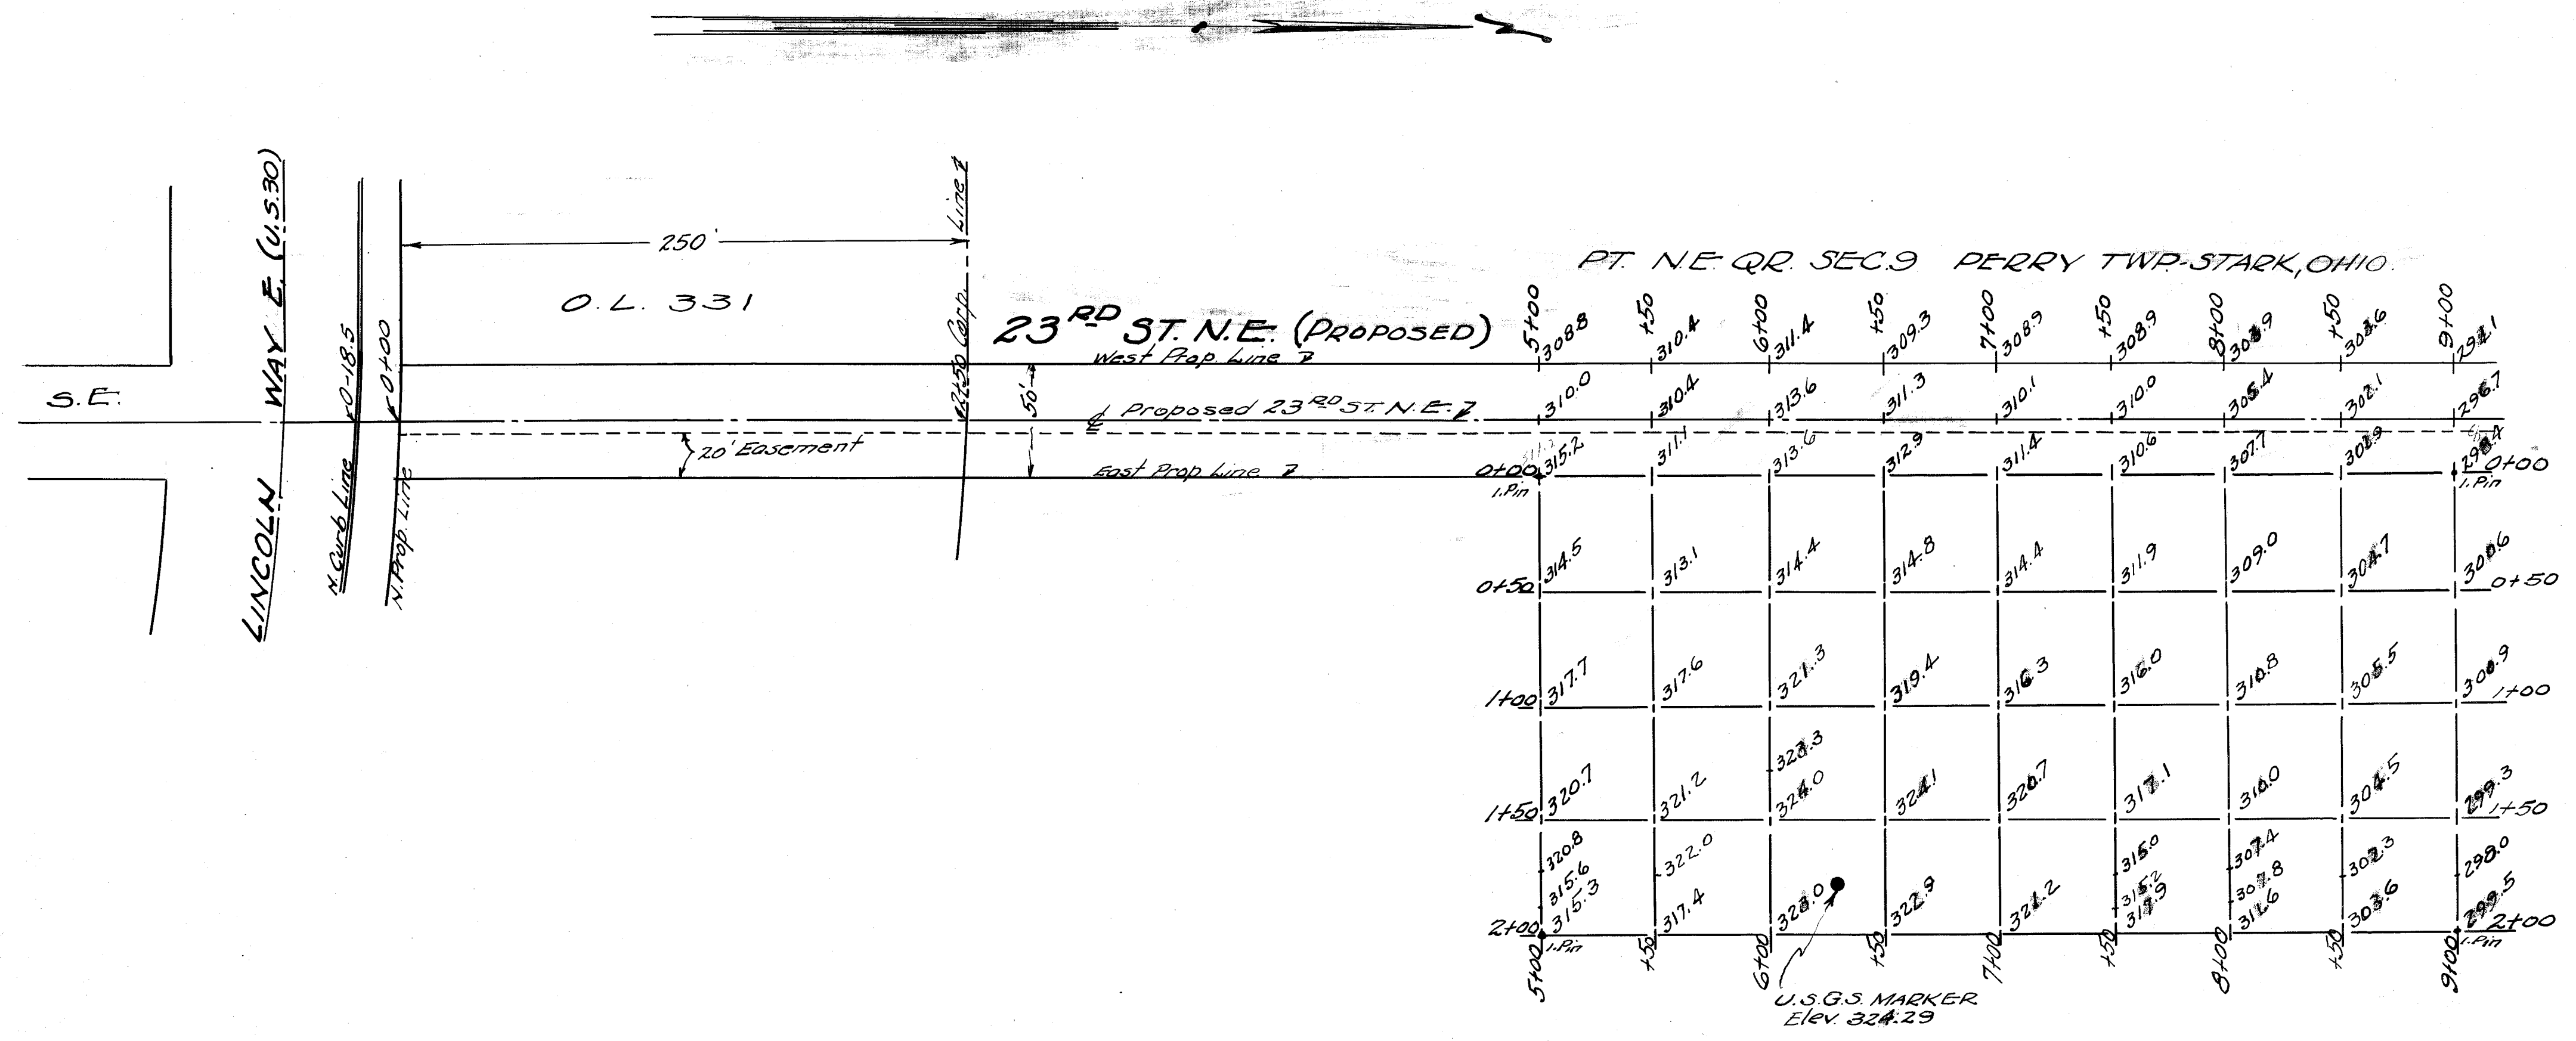

Bench Mark: Top Hydrant SW corner
 23RD ST. SE. & LINCOLN WAY E.
 Elev. = 287.28

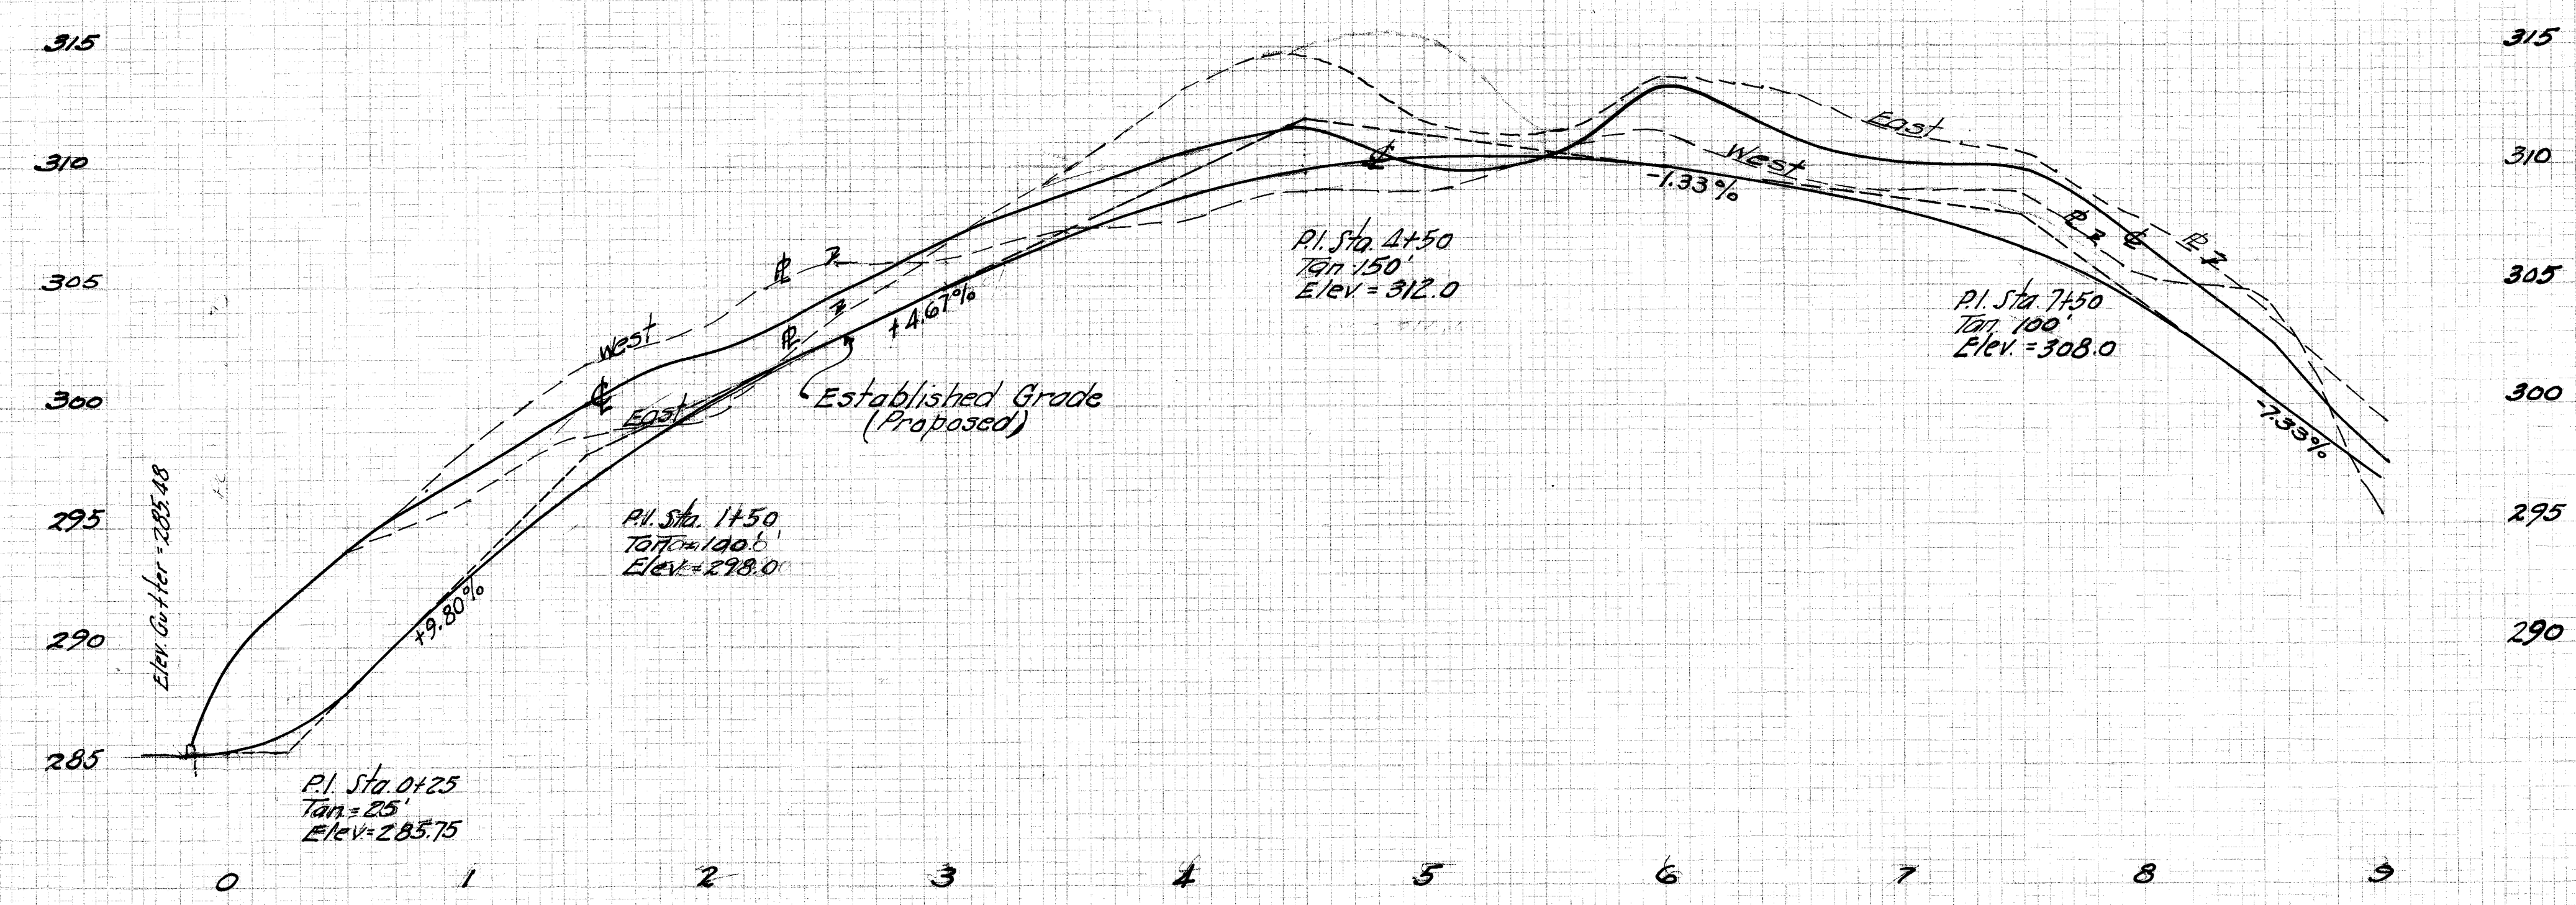

SURVEY
 PLANNED
 ROUTE MAP
 NO.

23RD ST. N.E. (PROPOSED)
 PROFILE & GRADE
 GRID-SECTIONS-RESERVOIR PLOT
 PT. NE. QR. SEC. 9. PERRY TWP. STARK, OHIO
 FOR
 THE OHIO WATER SERVICE CO.
 MASSILLON, OHIO
 BY H.M. Piper - Reg. Engr. & Surveyor
 JUNE 1953
 Scale: 1" = 50' Hor.
 1" = 5' Ver. NB. 182-28

File No M 424 Acc. No. 1917