


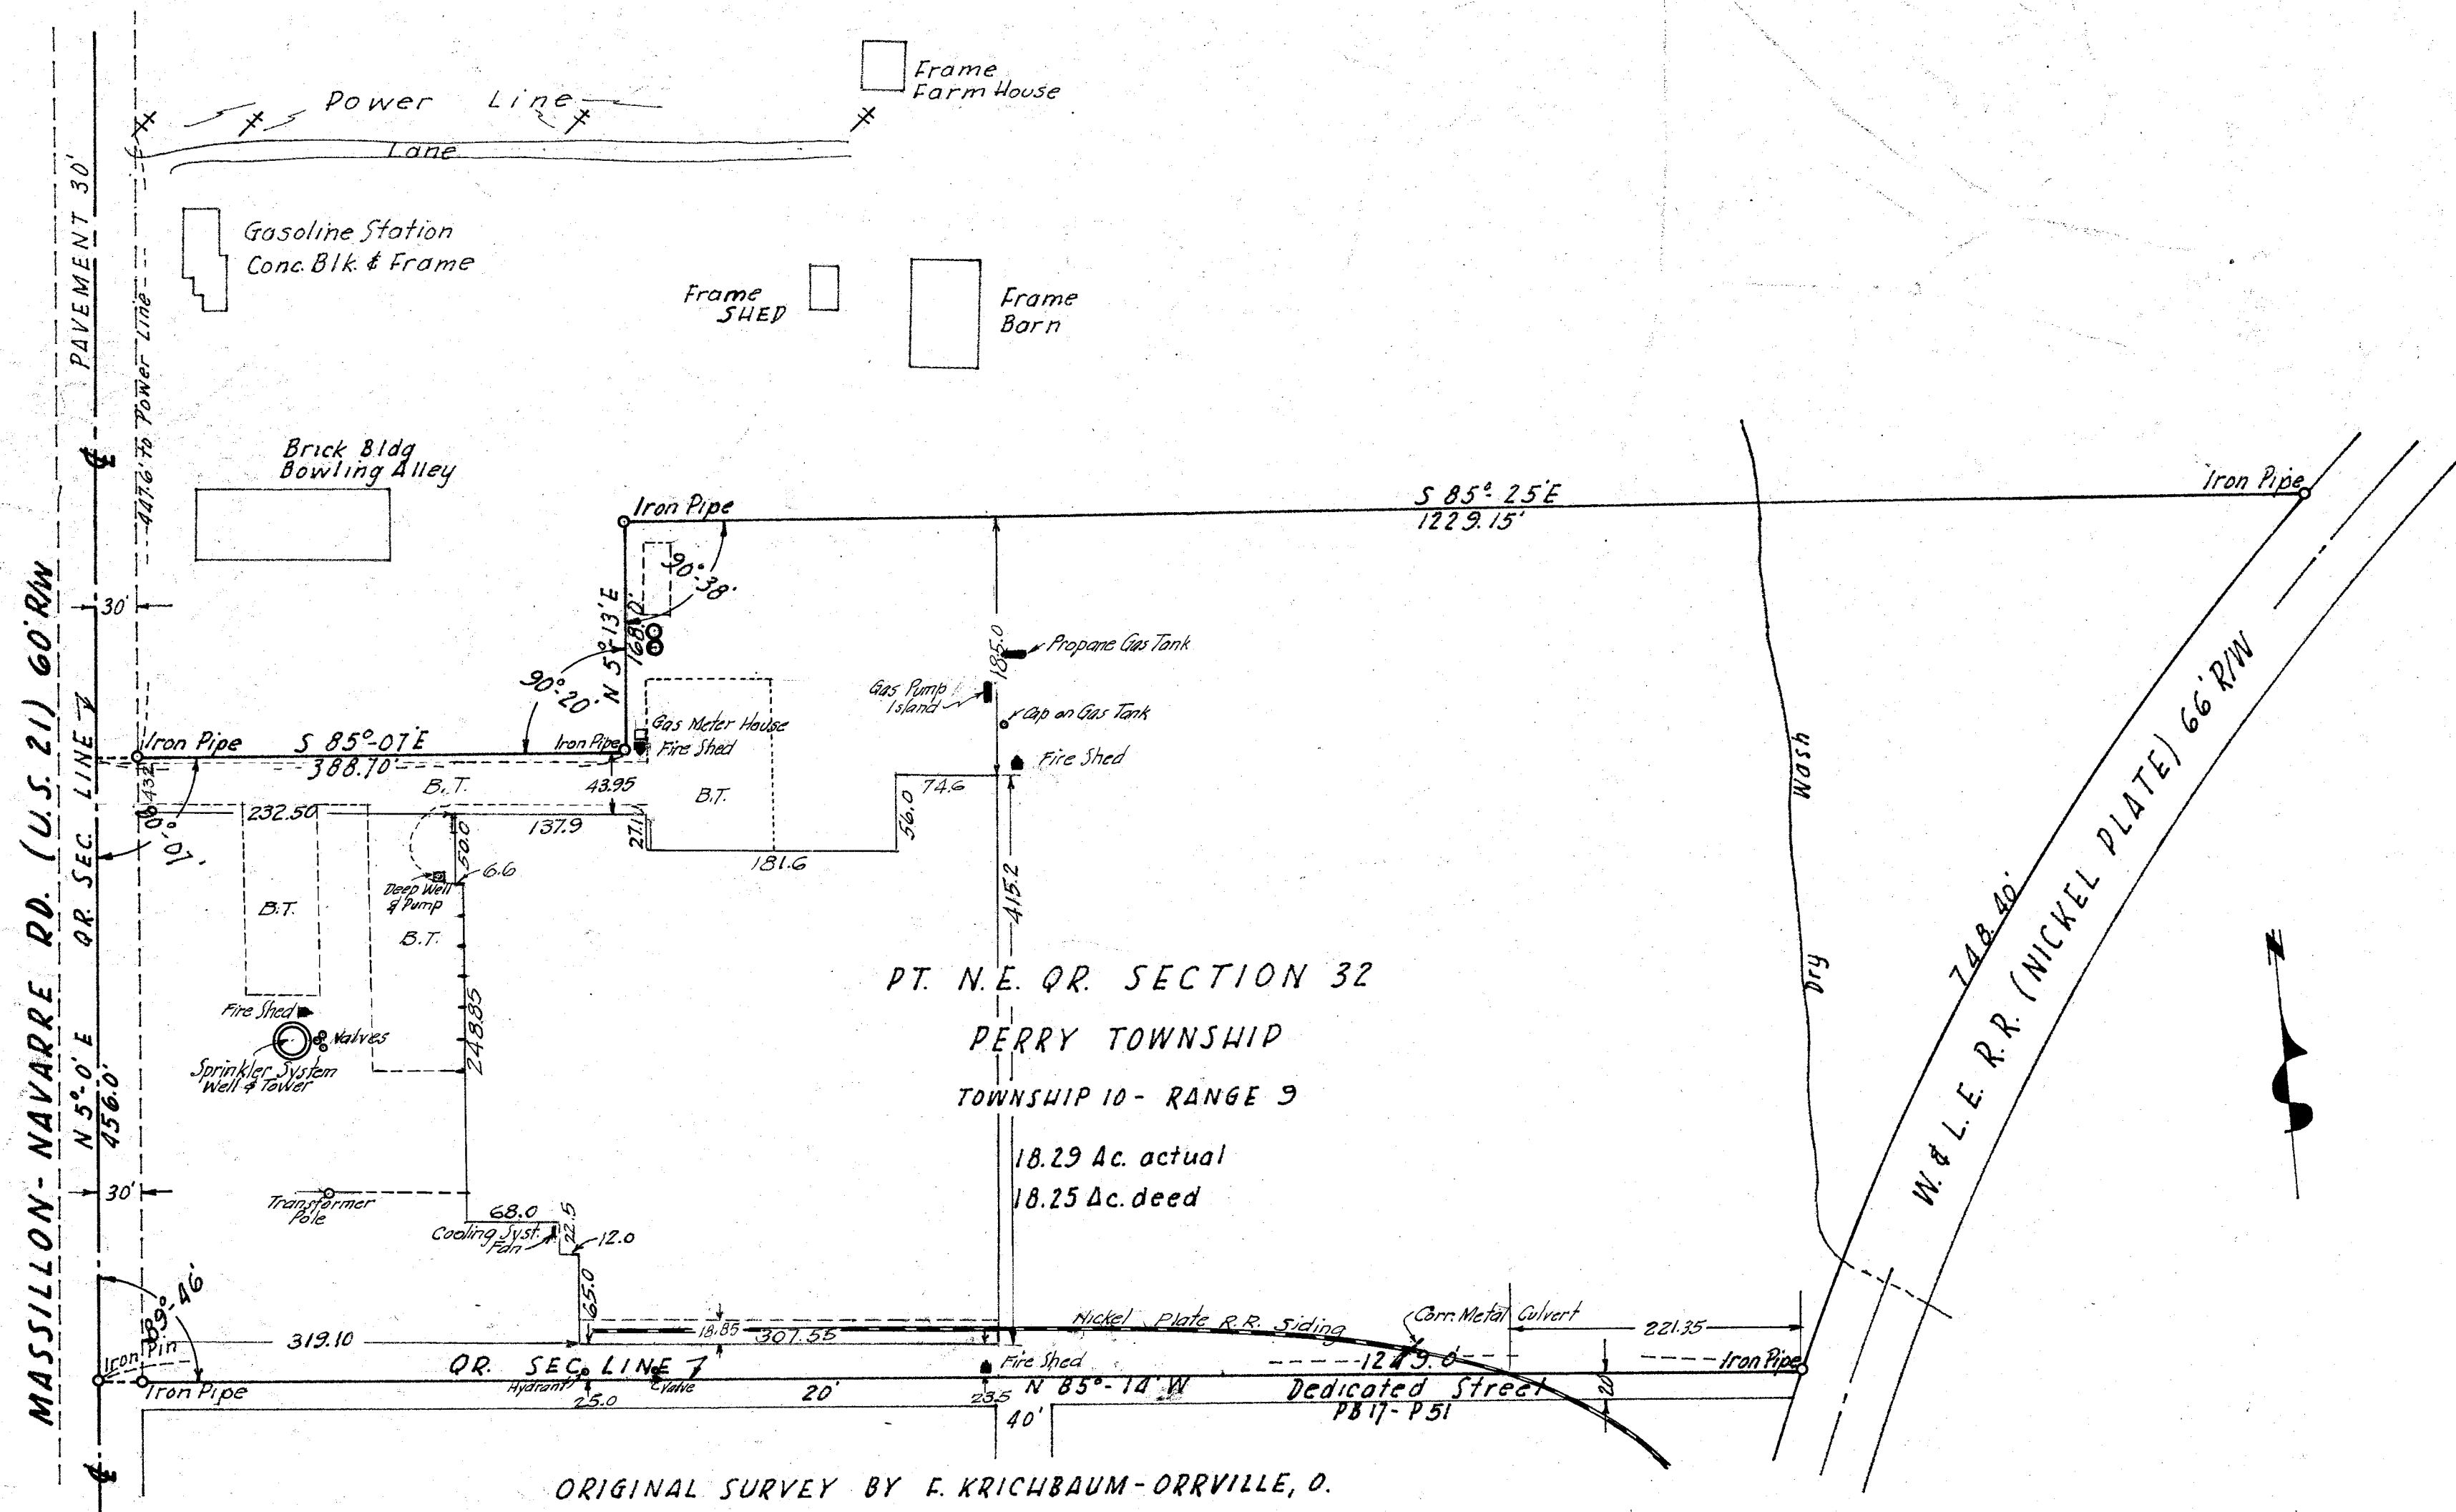

Note: B.T. = Black Top

**CHECK SURVEY OF PT. N.E. Q.R. SECTION 32
TOWNSHIP 10 - RANGE 9 PERRY TWP.
STARK COUNTY, O.**

FOR

THE LAND TITLE GUARANTEE AND TRUST CO.
LINWAY - NAVARRE INC.
THE MSLAIN GROCERY COMPANY
THE EQUITABLE LIFE ASSURANCE SOCIETY OF THE UNITED STATES
THE NICKEL PLATE DEVELOPEMENT COMPANY

BY: H. M. PIPER REGISTERED ENGINEER & SURVEYOR

SCALE: 1" = 100'

0 1 2 3 4 5
HUNDREDS OF FEET

CERTIFICATION

I hereby certify there are no encroachments
or visible structures of any nature on the above
parcel surveyed.

H. M. Piper
SURVEYOR

Revised May 1, 1956 To include Building Locations.

H. M. Piper

JUNE 1955

U-9-21422

File No. M 427 Acc. No. 1921