


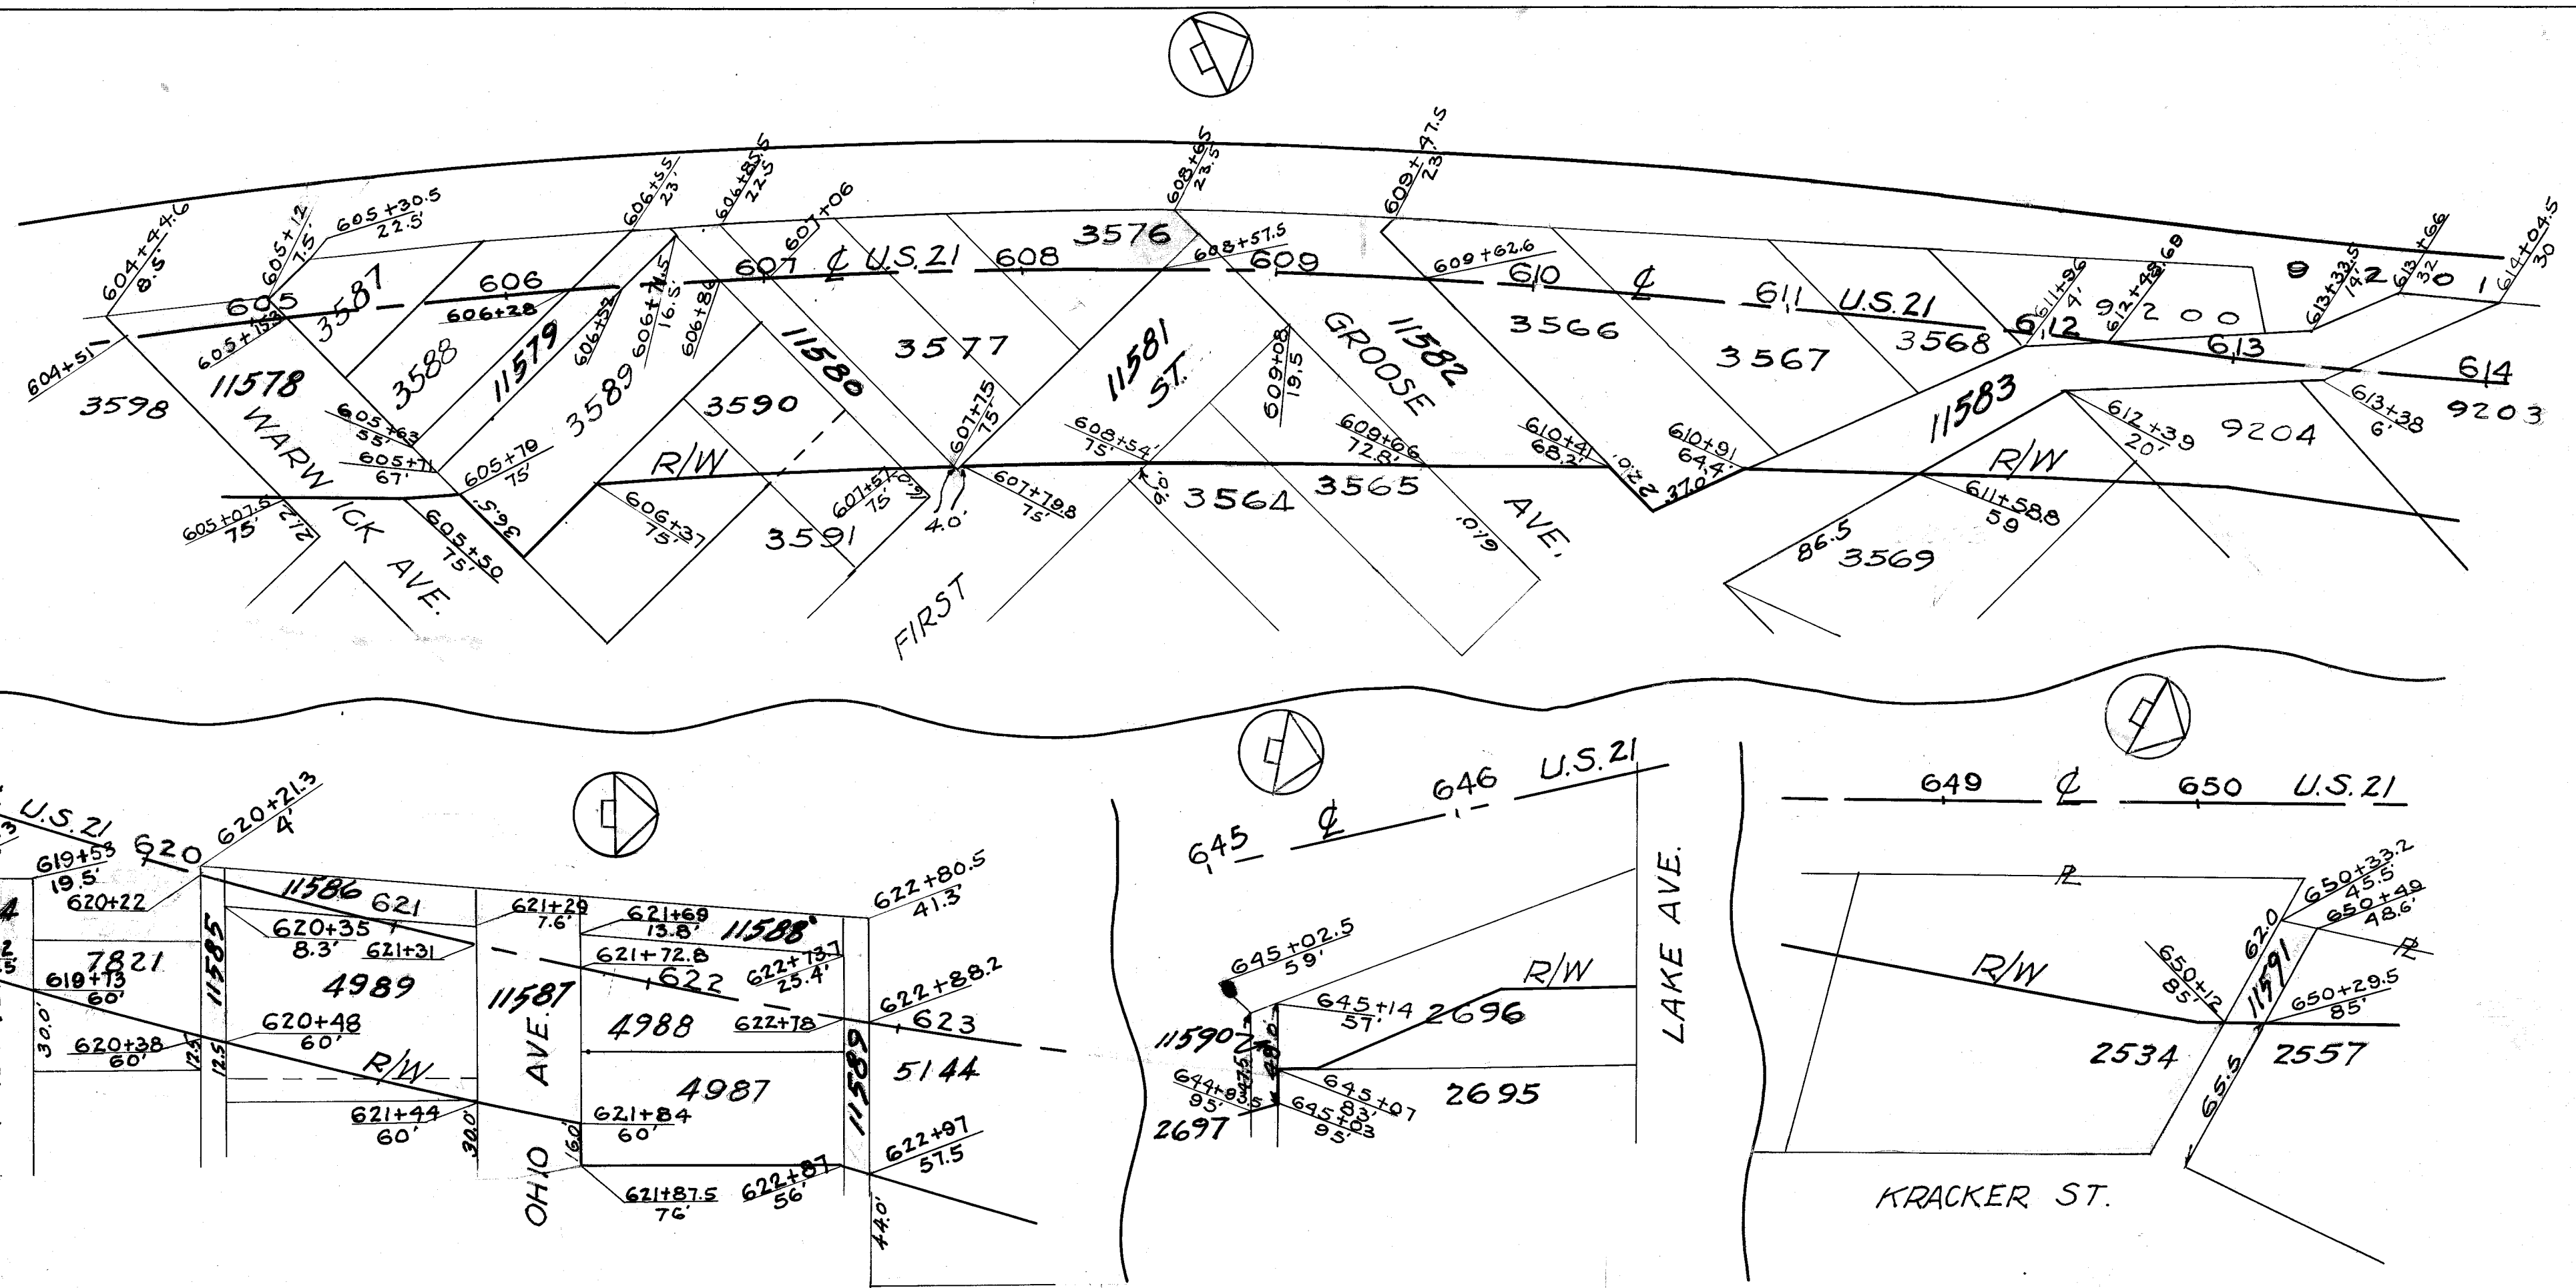

CERTIFICATION

I hereby certify that the above is a true plat of the streets and alleys to be vacated.

H.M. Piper
CITY ENGINEER

DESCRIPTION

Those portions of streets and alleys lying within the Right of Way of relocated U.S. 21 - Cherry Rd. to the north corporation line.

Approved by the Planning Commission of the City of Massillon, Ohio, at a meeting held 7-31-56

H.M. Piper SECRETARY
Alvin D. Wampler CHAIRMAN

Accepted by the City Council of Massillon, Ohio by Ordinance No. 64, passed August 6, 1956

Thomas J. Colman CLERK
Blaise D. Dharma PRESIDENT

Transfer not necessary

J. J. Fisher
COUNTY AUDITOR

Received for Record this day of 1958
Recorded in Vol. 33 Page 46 this 10th day of May 1958

Harriet E. Math
COUNTY RECORDER

LOT Numbers 11578 thru 11591 given to parts of vacated streets and alleys.

Note: Coordinates on call points shown refer to Center Line of relocated U.S. 21 as surveyed and recorded in Vol. 32, Page 68, Stark County Records.

CITY OF MASSILLON, OHIO		
STREETS AND ALLEYS VACATION		
U.S. 21 Relocation - Cherry Rd. to North Corp. Line		
Approved <i>H.M. Piper</i> CITY ENGINEER	DEPT. OF PUBLIC SERVICE ENGINEERING DIVISION	
Dr. by J.D.R. Ck. By	July 28, 1956	Scale 1 in. = 50 ft.
File No. M 431A ACC. No. 1948		