


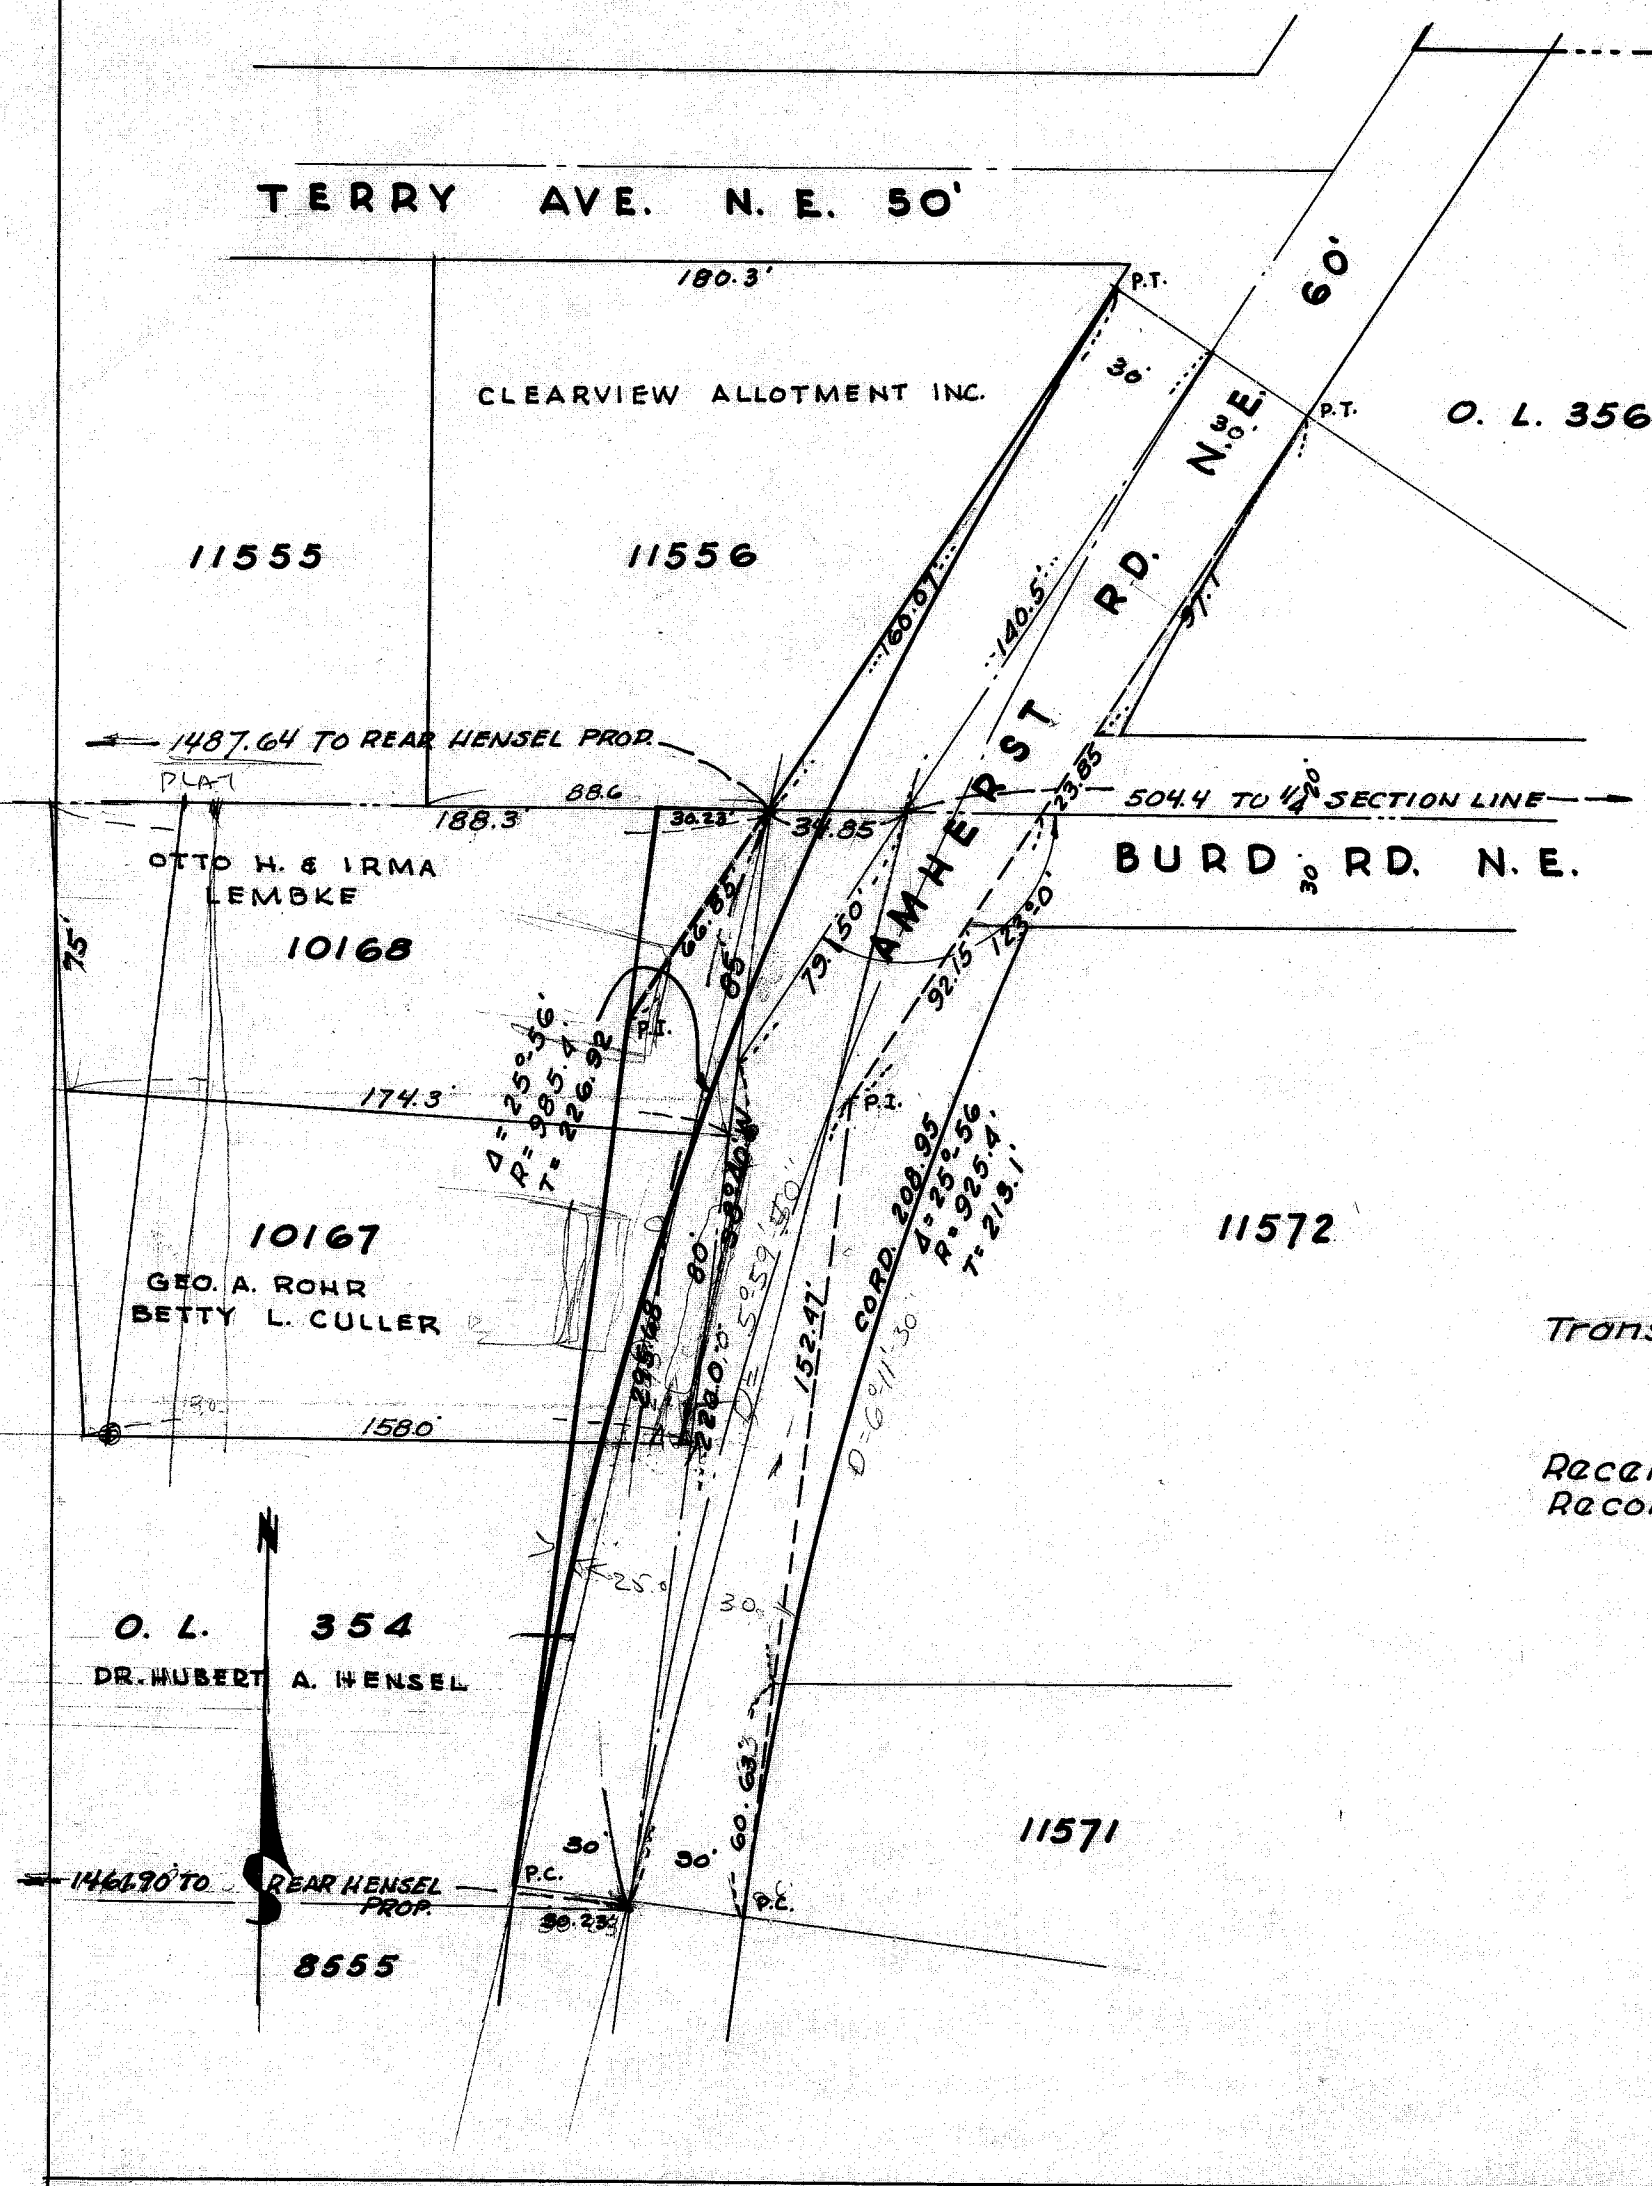

CERTIFICATION

I hereby certify the above to be a correct plat of the portion of street to be vacated.

CITY ENGINEER

DESCRIPTION

That part of Amherst Rd. N.E. shown on this plat.

Approved by the Planning Commission of the City of Massillon, Ohio, at a meeting held 2-11-1957.

SECRETARY

CHAIRMAN

Accepted by the City Council of Massillon, Ohio, by Ordinance No. passed 195.

CLERK

PRESIDENT

Vacated portion given City Lot Numbers

CITY ENGINEER

Transfer not necessary this day of 195.

COUNTY AUDITOR

Received for Record this day of 195.
Recorded in Vol. Page this day of 195.

COUNTY RECORDER

CITY OF MASSILLON, OHIO

STREET VACATION
PART AMHERST RD. N.E.

CURVE WEST SIDE AT BURD RD. N.E.

Approved

CITY ENGINEER

DEPT. OF PUBLIC SERVICE
ENGINEERING DIVISION

Dr. by R. Wagoner
ck by

Jan. 1957

Scale 1" = 50'

FILE NO M-440 ACC. NO. 1971