


COMMONWEALTH AVE. N.E. 40'

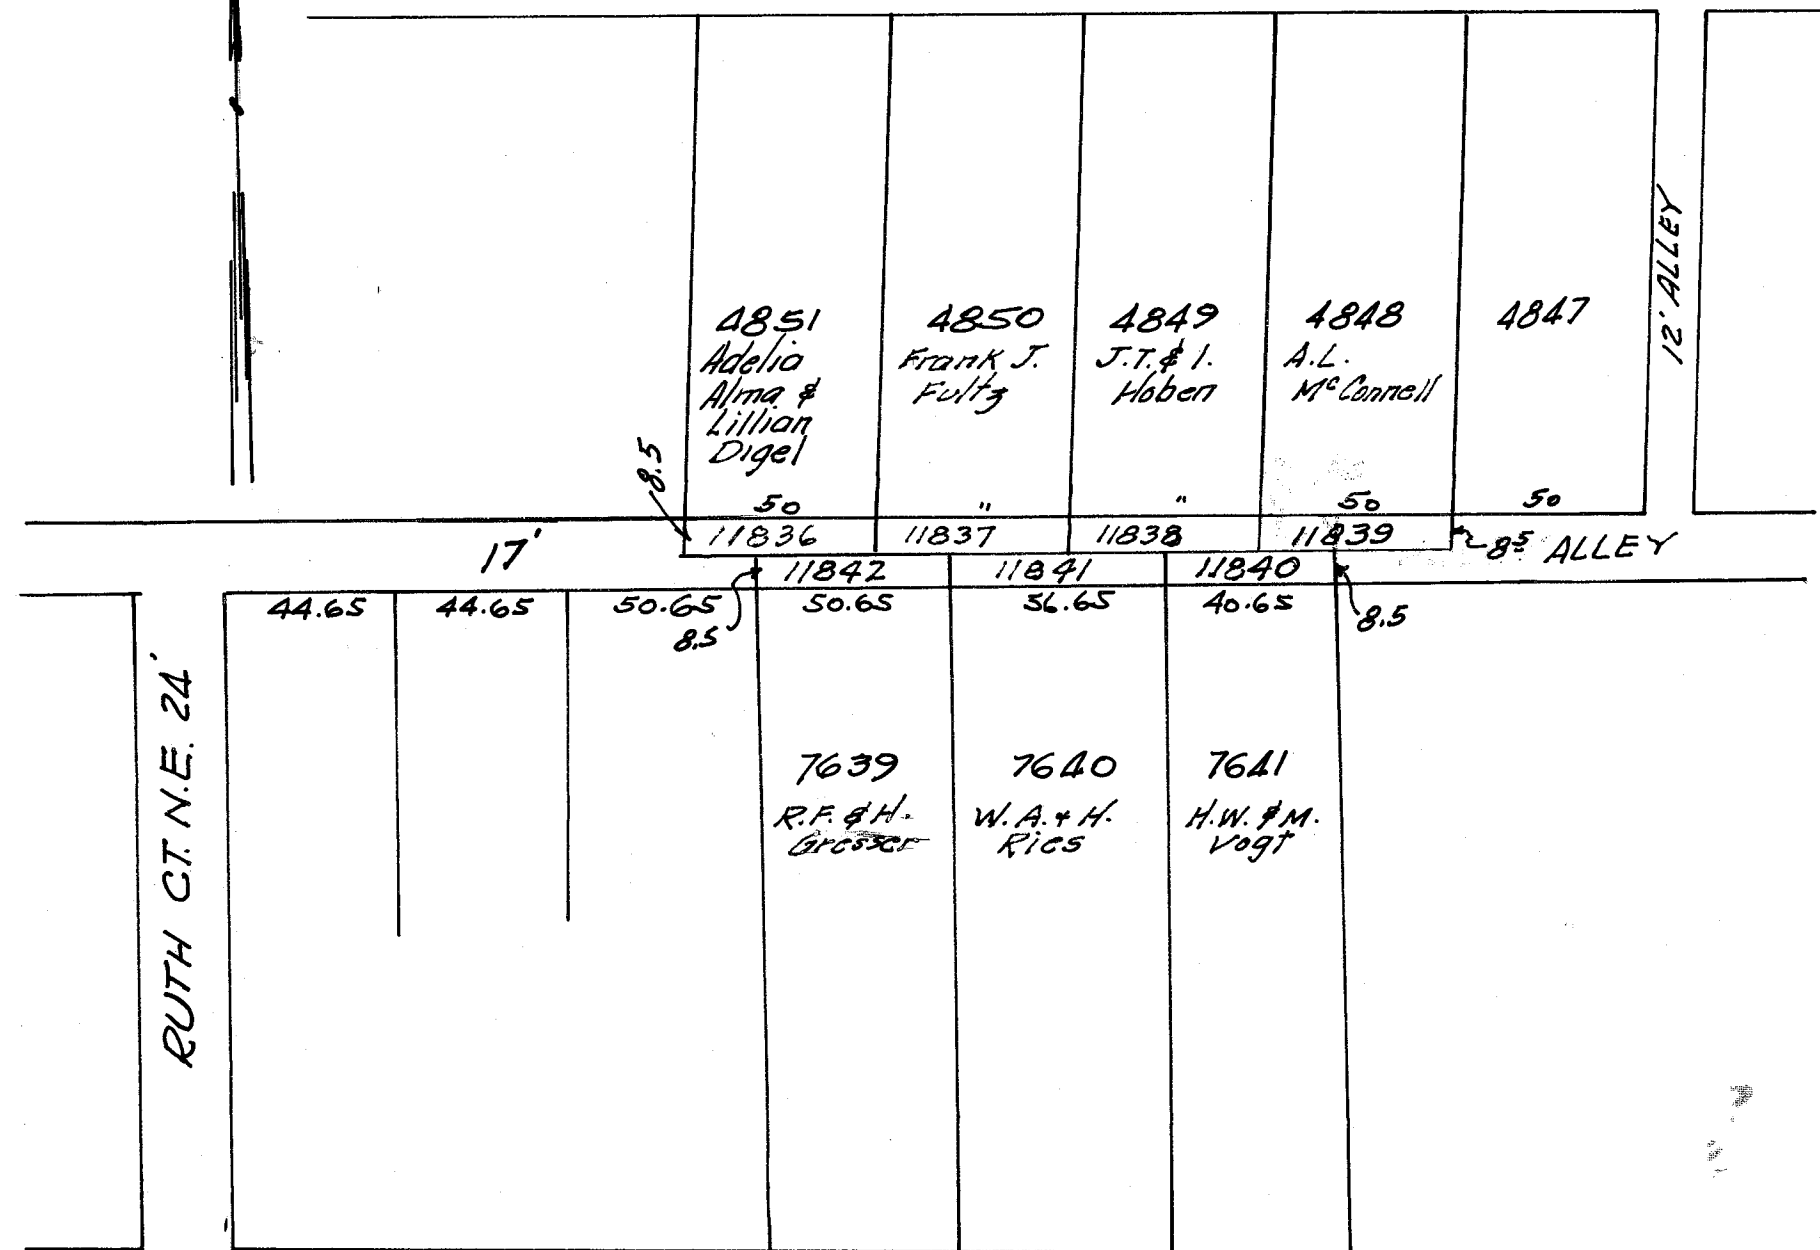

ERTLE AVE. N.E.

DESCRIPTION

That part of a 17 foot ALLEY lying between ERTLE AVE. & COMMONWEALTH AVE. N.E. and abutting LOT NOS. 4851, 4850, 4849 and part 4848 on the north and LOT NOS. 7639, 7640 and 7641 on the south.

Approved by the PLANNING COMMISSION at a meeting held May 8, 1958.

[Signature]
SECRETARY

[Signature]
CHAIRMAN

Accepted by CITY COUNCIL of Massillon, Ohio, by ORDINANCE NO. 71-1958 passed this 1st day of July 1958.

[Signature]
CLERK

[Signature]
PRESIDENT

Entered for Transfer this 13th day of Oct 1958.

[Signature]
COUNTY AUDITOR

Received for Record this 14 day of Oct 1958.

Recorded in Vol. 33 Page 97 this 14 day of Oct 1958

[Signature]
COUNTY RECORDER

R#105

CERTIFICATION

I hereby certify the above to be a correct plat of that portion of alley proposed to be vacated.

[Signature]
CITY ENGINEER

PART OF ALLEY VACATION

BETWEEN COMMONWEALTH & ERTLE AVENUES N.E.

Approved: *[Signature]*
CITY ENGINEER

DEPT. OF PUBLIC SERVICE
ENGINEERING DIVISION

DR. BY: H. Piper

CH. BY:

MAY 1958

SCALE: 1" = 50'