

A PART OF THE SOUTHEAST QUARTER SECTION 19 AND A PART OF THE
SOUTHWEST QUARTER SECTION 20, TOWNSHIP 10 NORTH (PERRY) RANGE 9 WEST

PREPARED FOR THE OHIO YOUTH COMMISSION

SCALE 1" = 10'

JANUARY 1971

G. G. DUNLAP SONS — SURVEYING
NORTH CANTON, OHIO

SILLIMAN BASE LINE
OHIO CANAL SURVEY

REPUBLIC STEEL CORP

CANADA

40.0000 ACRES

36.5044 Ac.

S. 30° 07' 50"

STATE OF OHIO

S. E. Q. R. SEC. 19

S. W. QR. SEC. 20

SE COR. OF THE
S.E. QR. SEC. 19

FILE No. M 478 ACC. No. 2079

END WORK
STA. 83+30

ACCESS RD STA 10+00=
ERIE ST. STA 19+30

ACCESS
ACCESS RD STA. 73+65=
ERIE ST. STA. 22+07

OFF RAMP STA. 473+60=
ERIE ST. STA. 22+57.43

ON RAMP STA. 474+10=
ERIE ST. STA. 27+29.78

LEGEND

PROPOSED RIGHT OF WAY ——— RW ——— BOTH ——— LA&RW ———
PROPOSED LIMITED ACCESS ——— LA ———
PROPERTY LINES
EXISTING RIGHT OF WAY ——— RW ——— BOTH ——— LA&RW ———
EXISTING LIMITED ACCESS ——— LA ———
LIMITED ACCESS WITH RETAINING WALL
CONSTRUCTION LIMITS
CONSTRUCTION LIMITS WITH RETAINING WALL ——— (WALL) ———
PROPOSED RETAINING WALL ——— (PG) ———
PROPOSED PAVED GUTTER ———
STRUCTURES: PROPOSED ■ ■ ■ ■ ■ EXISTING

UNITED STATES
CITY OF
AMERICA
MASSILLON

72" SANITARY

STATE ROUTE 21

SOUTH BOUND

NORTH BOUND

ON RAMP

CONSTRUCTION LIMITS

MASSILLON INDUSTRIAL
DEVELOPMENT FOUNDATION

HEADSTONES

CONSTRUCTION LIMITS

EXIST. ACCESS RD

OFF RAMP

TREATMENT PLANT ACCESS RD

18" SANITARY

ABANDONED 10" SANITARY

10" SANITARY

FENCE


FENCE

STREET

ERIE

EXISTING ON RAMP


EXISTING OFF RAMP

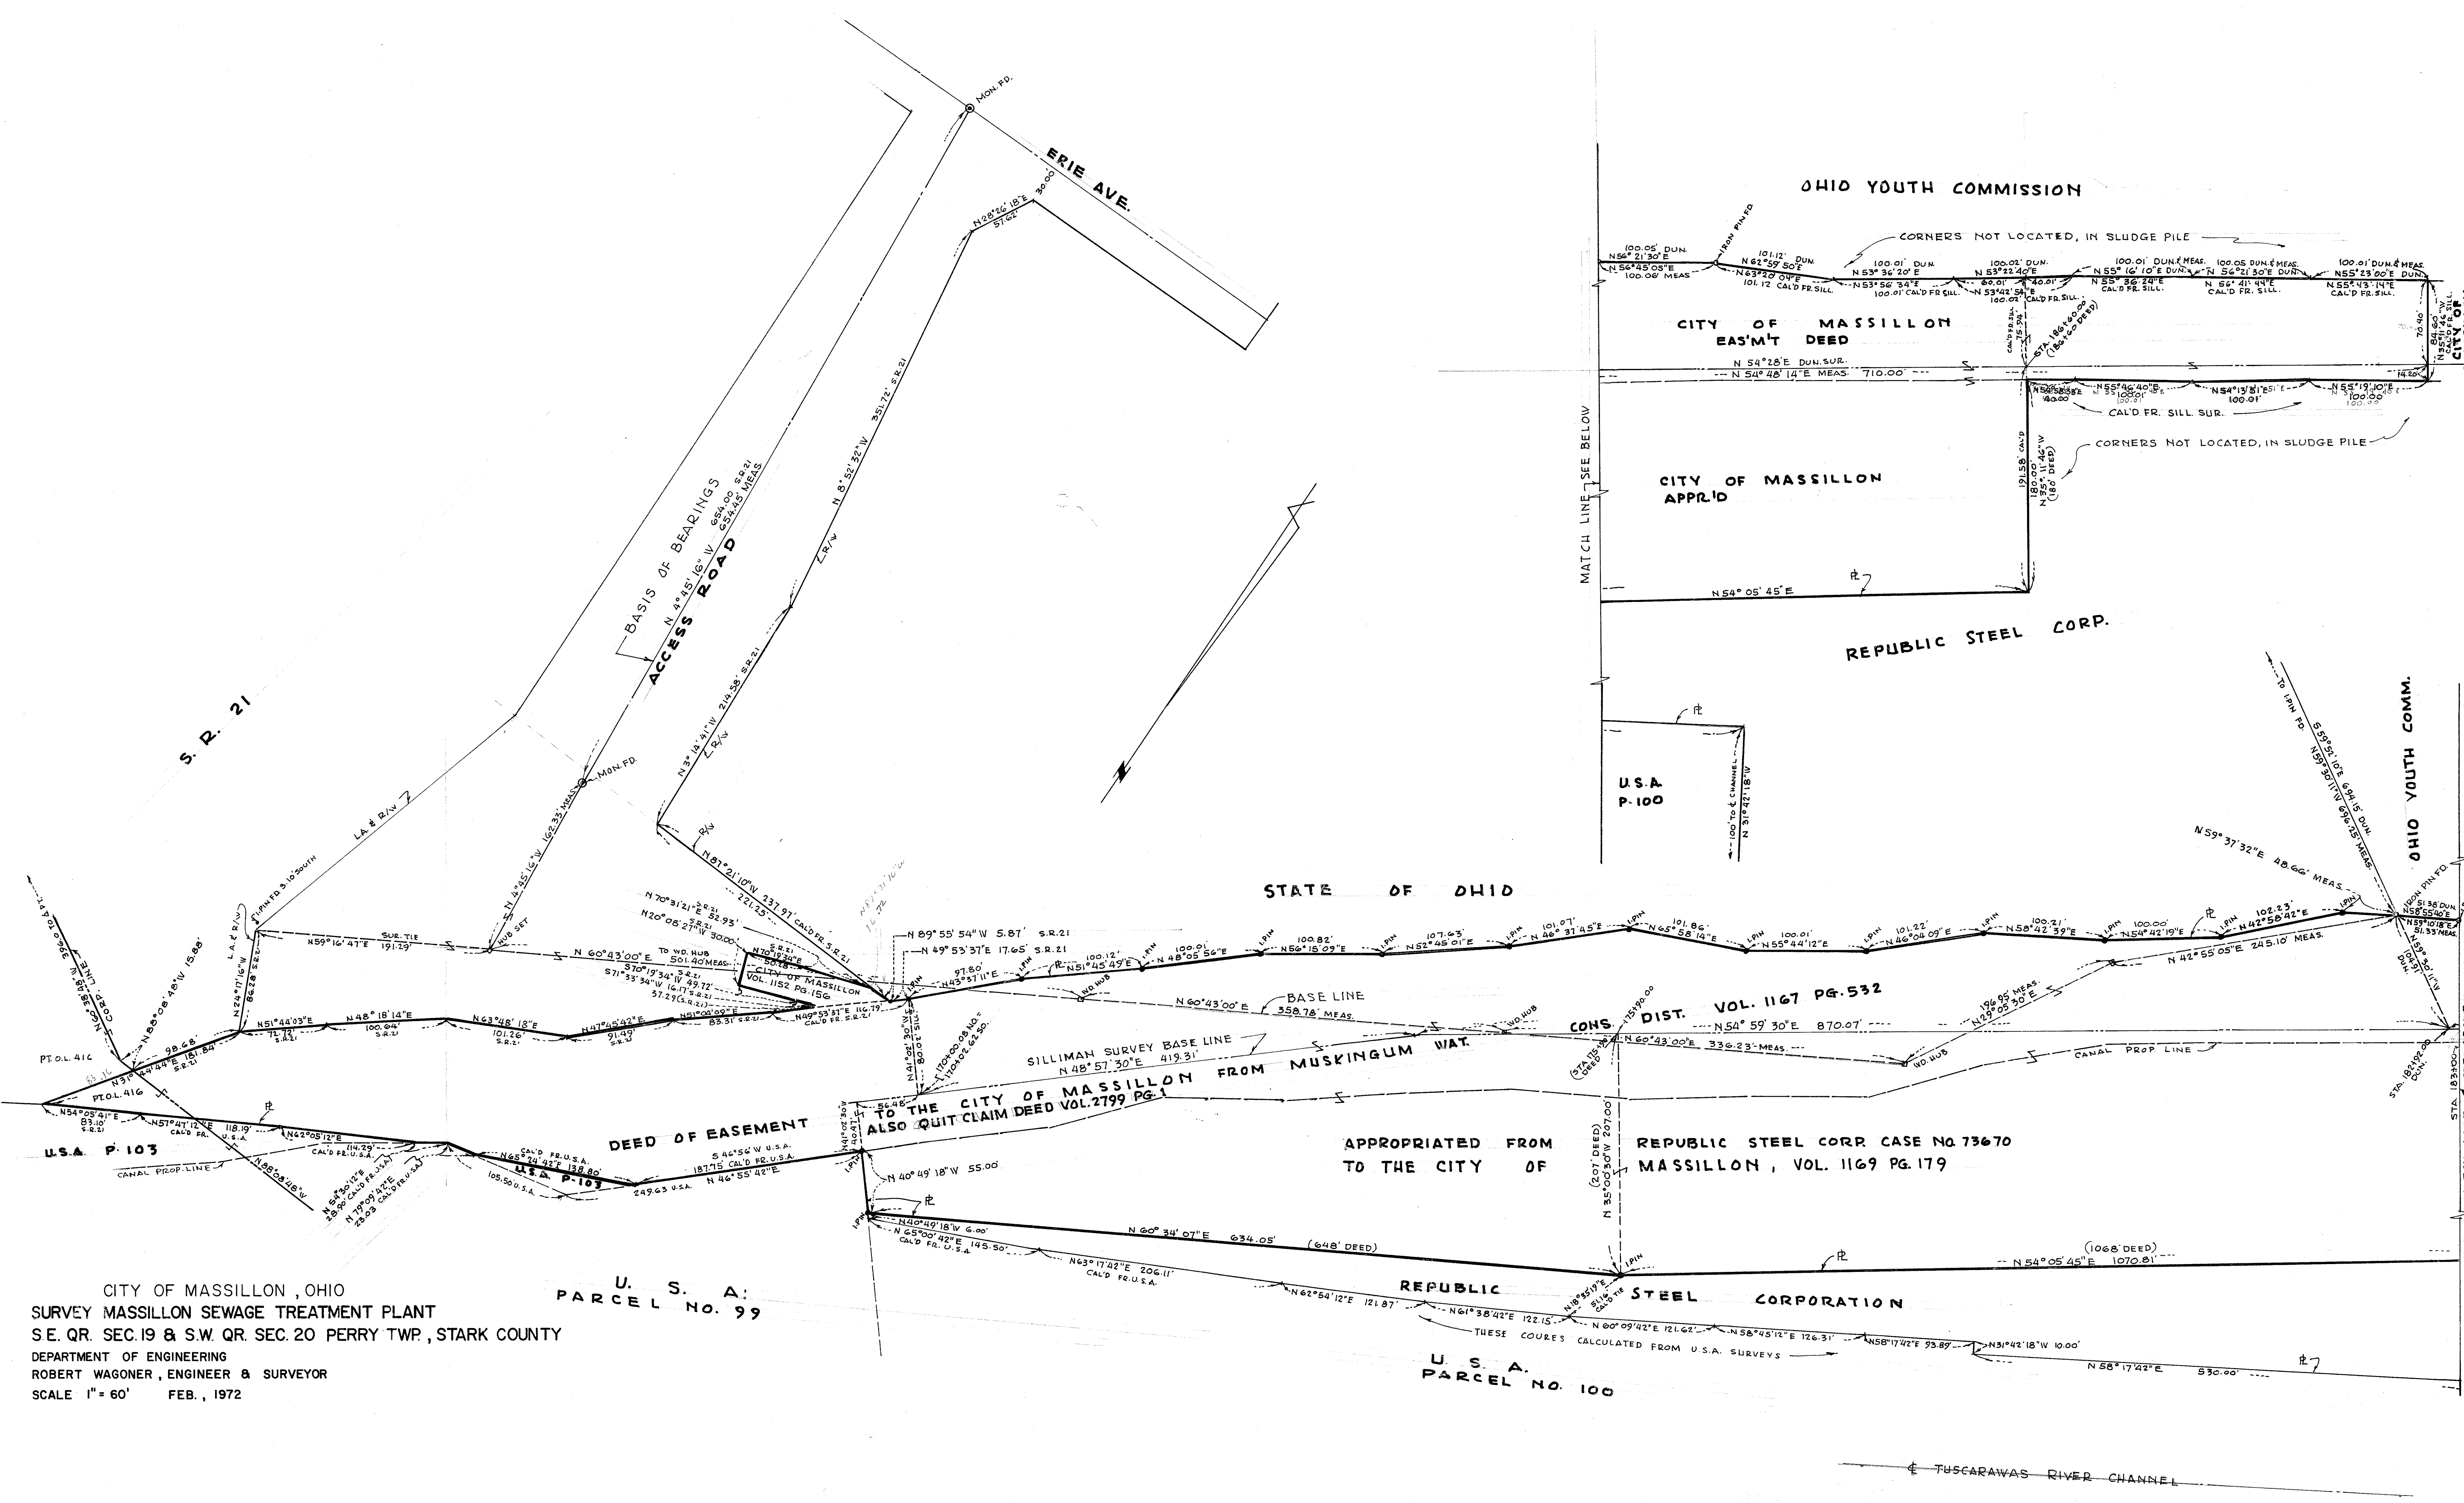


CITY OF MASSILLON, OHIO
SURVEY MASSILLON SEWAGE TREATMENT PLANT
S.E. QR. SEC. 19 & S.W. QR. SEC. 20 PERRY TWP., STARK COUNTY
DEPARTMENT OF ENGINEERING
ROBERT WAGONER, ENGINEER & SURVEYOR
SCALE 1" = 60' FEB., 1972

U. S. A.
PARCEL NO. 99

U. S. A.
PARCEL NO. 100

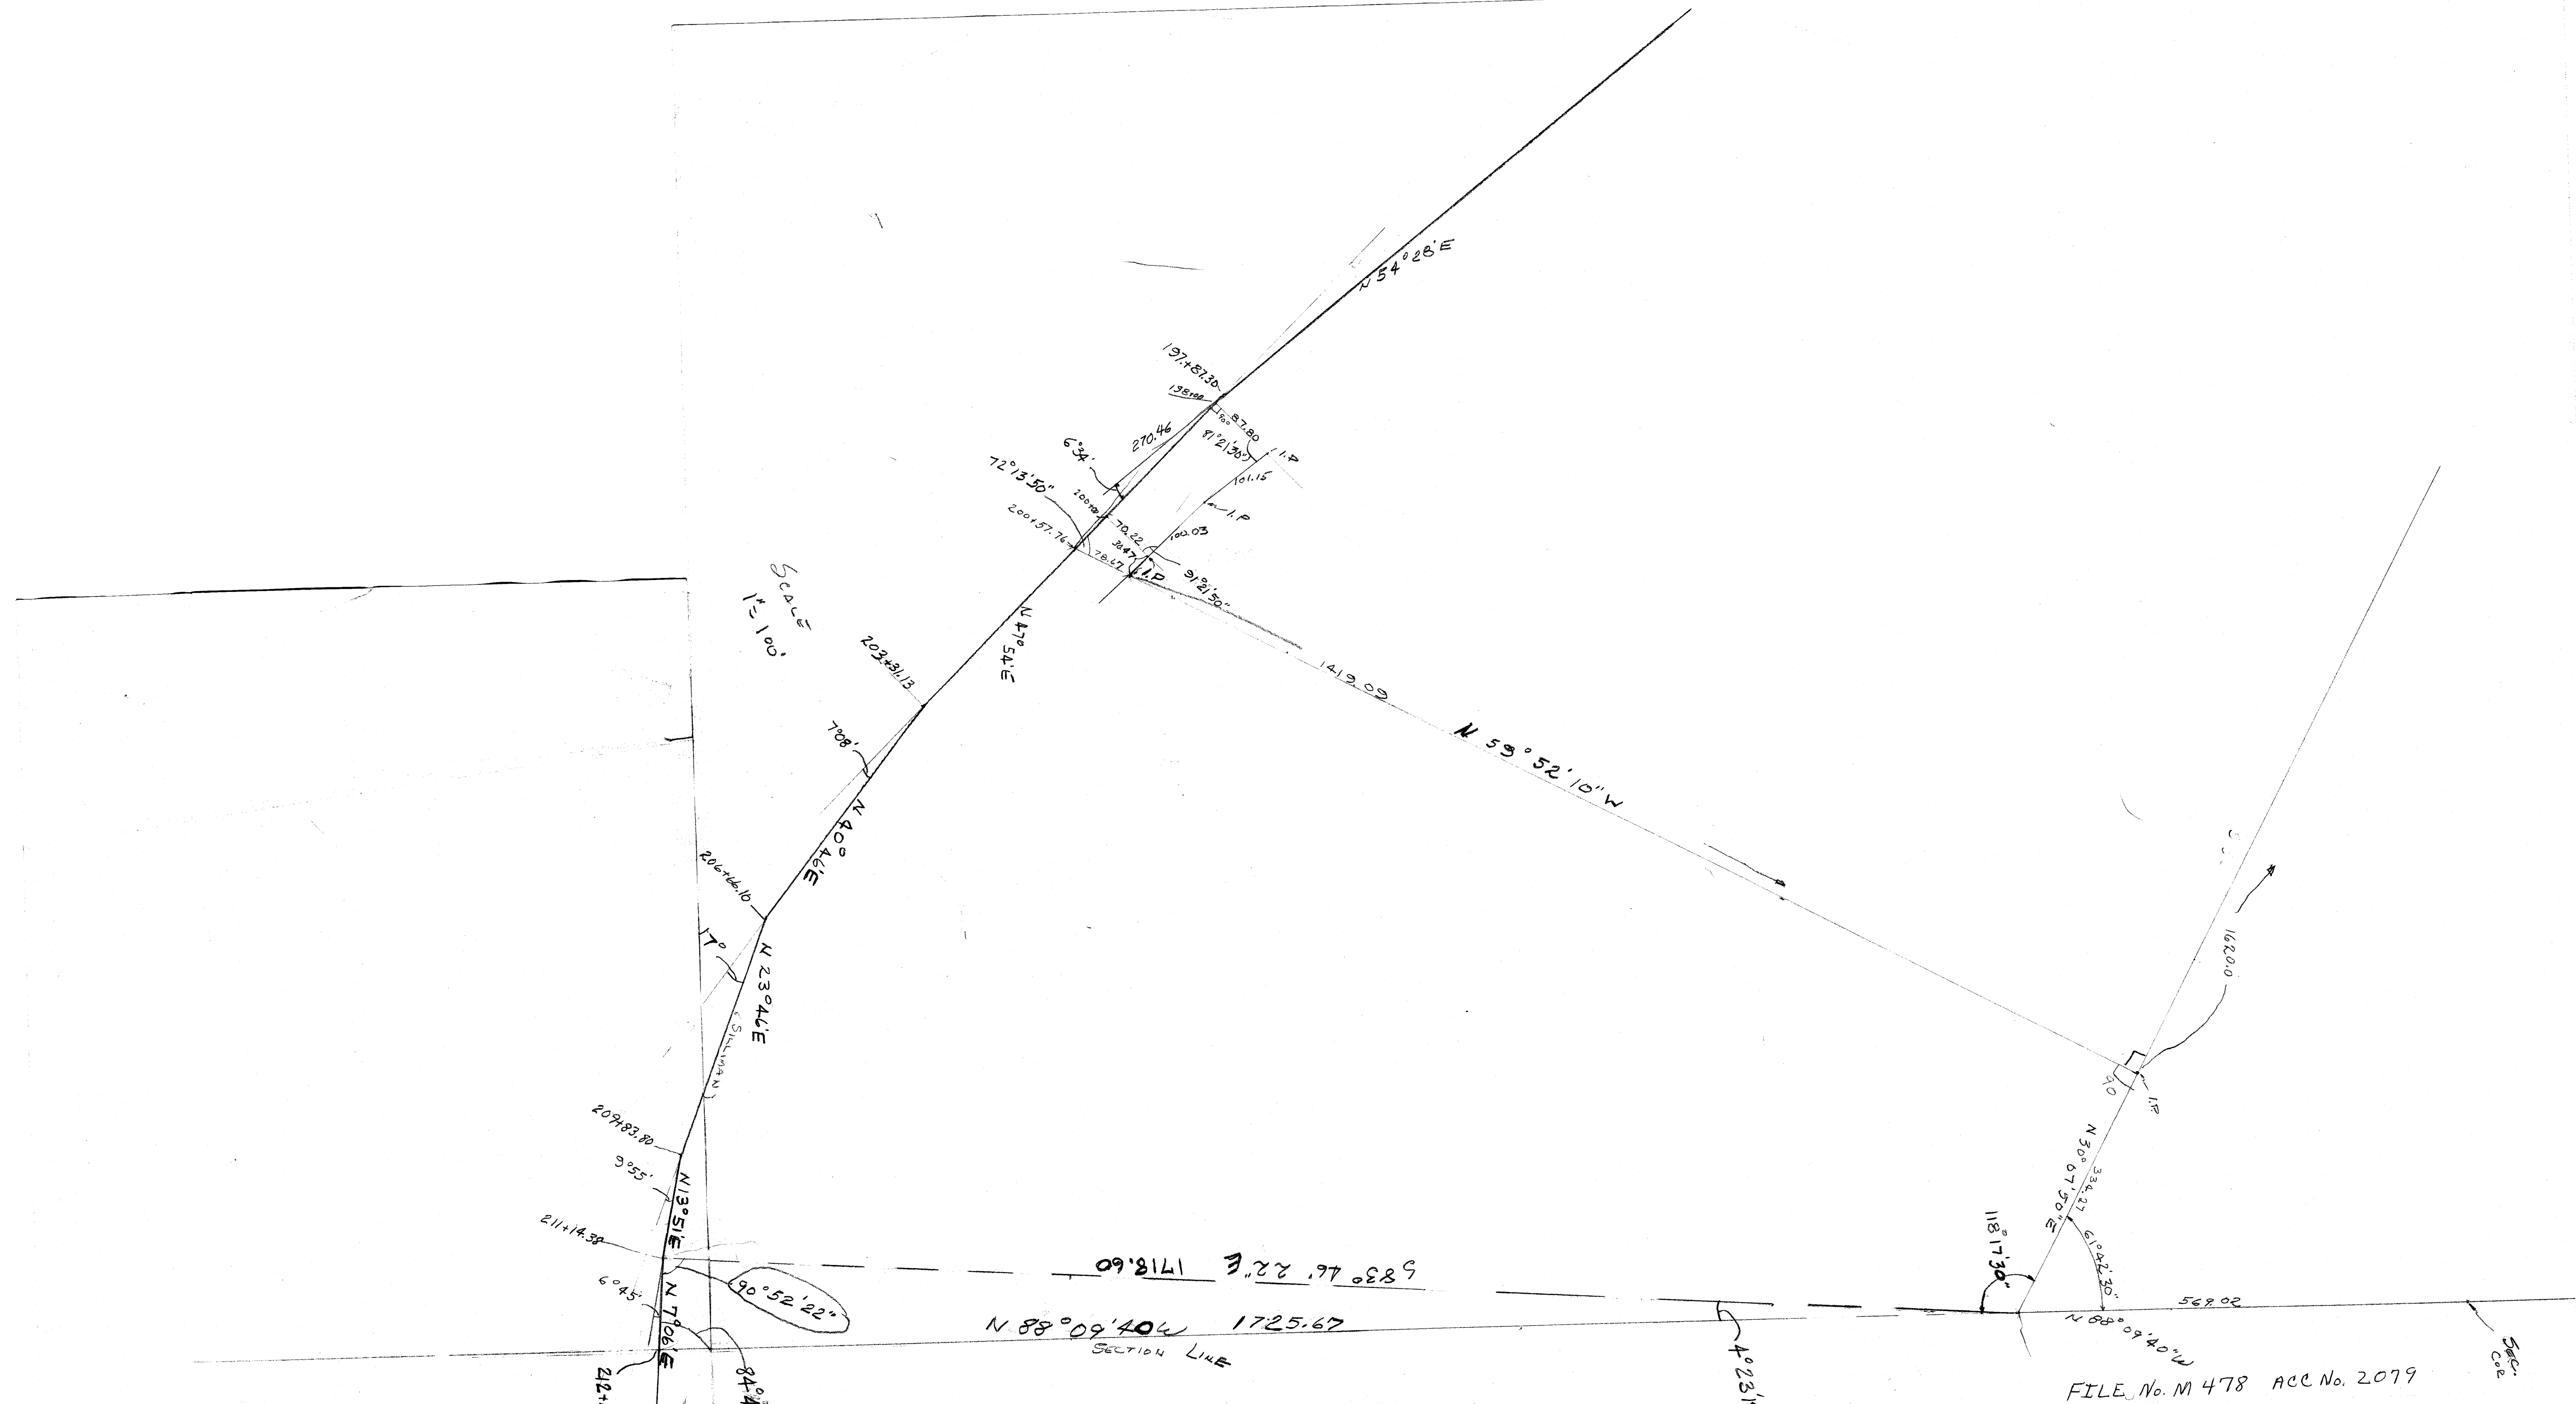

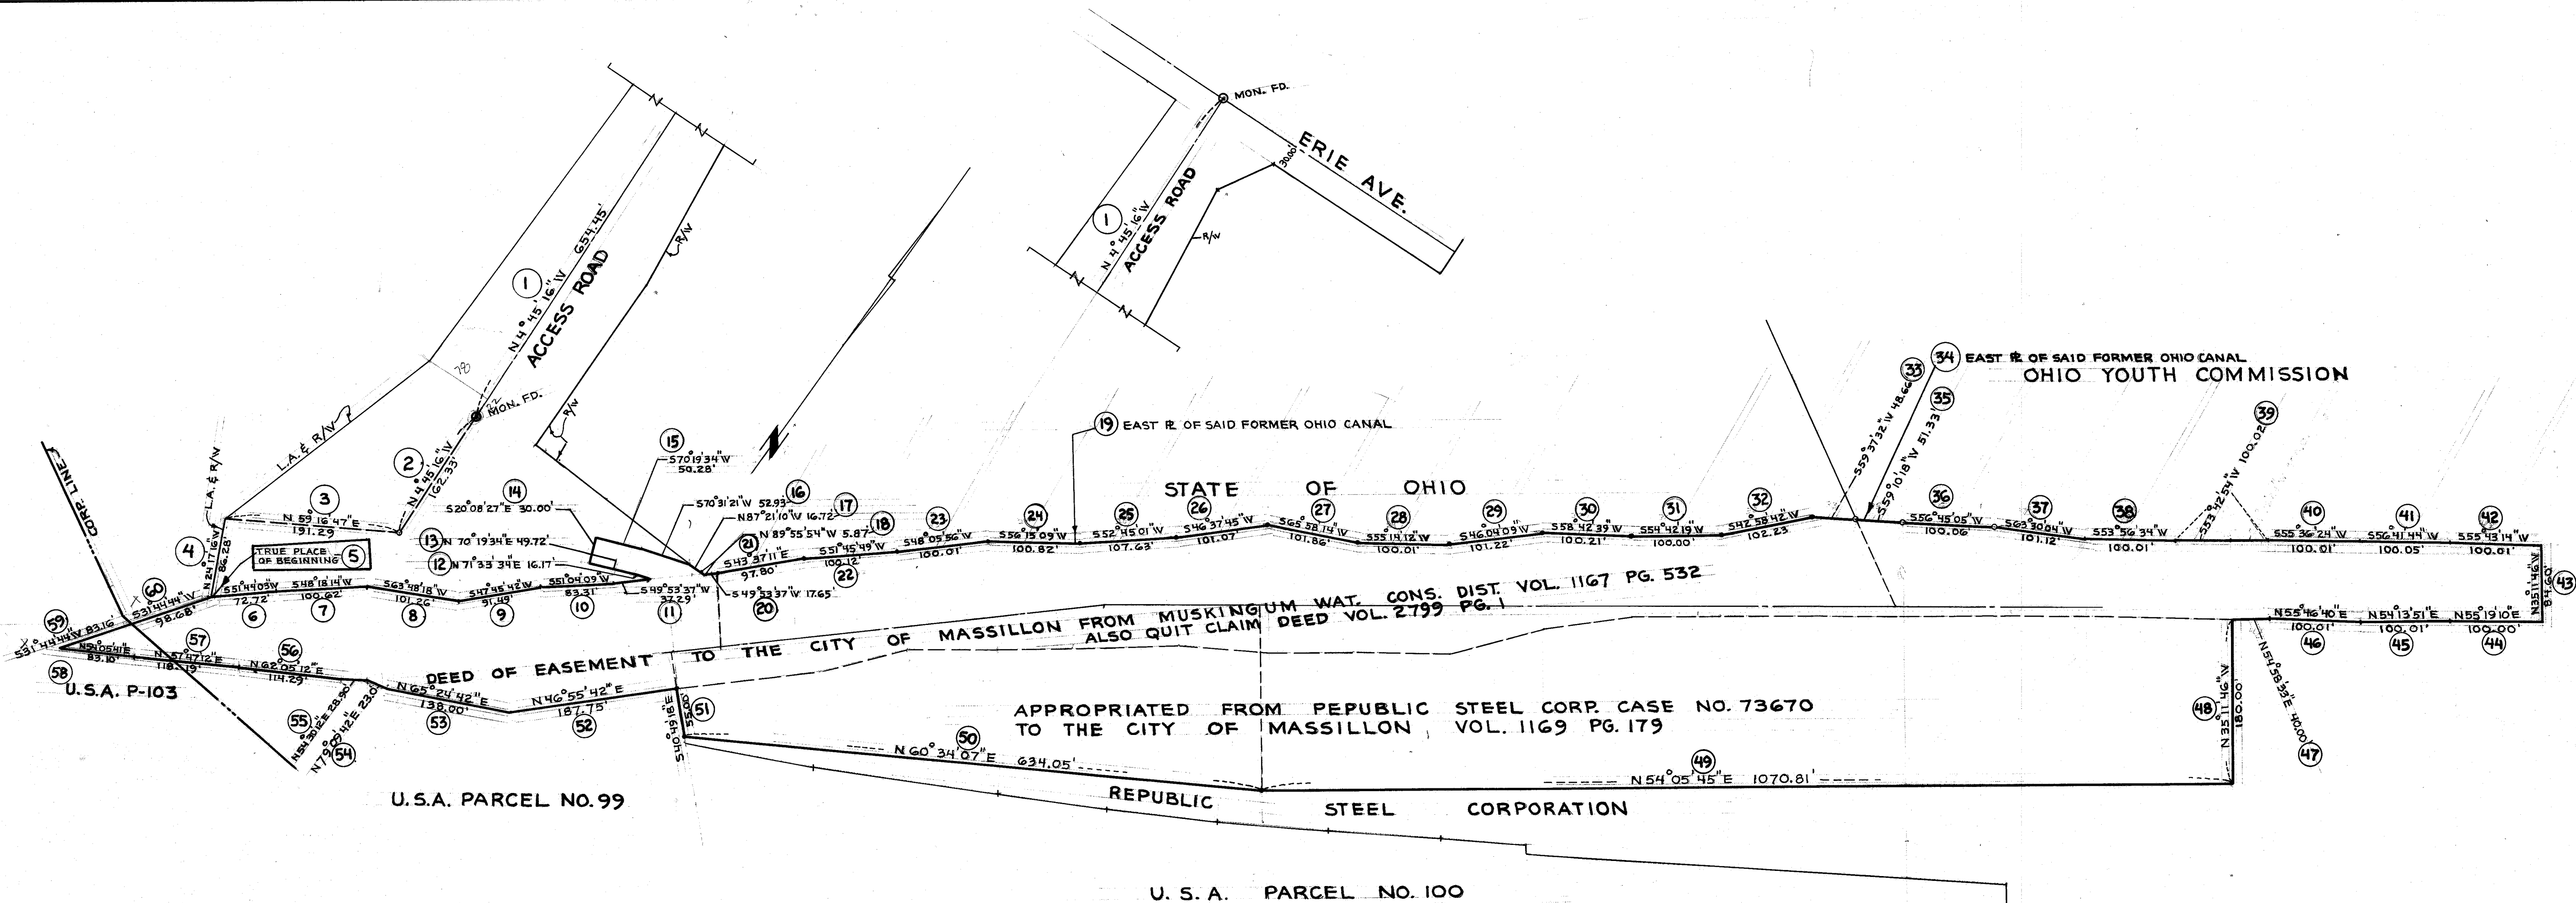

CITY OF MASSILLON, OHIO
 SURVEY MASSILLON SEWAGE TREATMENT PLANT
 S.E. QR. SEC. 19 & S.W. QR. SEC. 20 PERRY TWP., STARK COUNTY
 DEPARTMENT OF ENGINEERING
 ROBERT WAGONER, ENGINEER & SURVEYOR
 DR. BY RONNIE MCPHERSON
 SCALE 1"=100 FT