


NORTH AVE. N.E. 66'
38' curb to curb

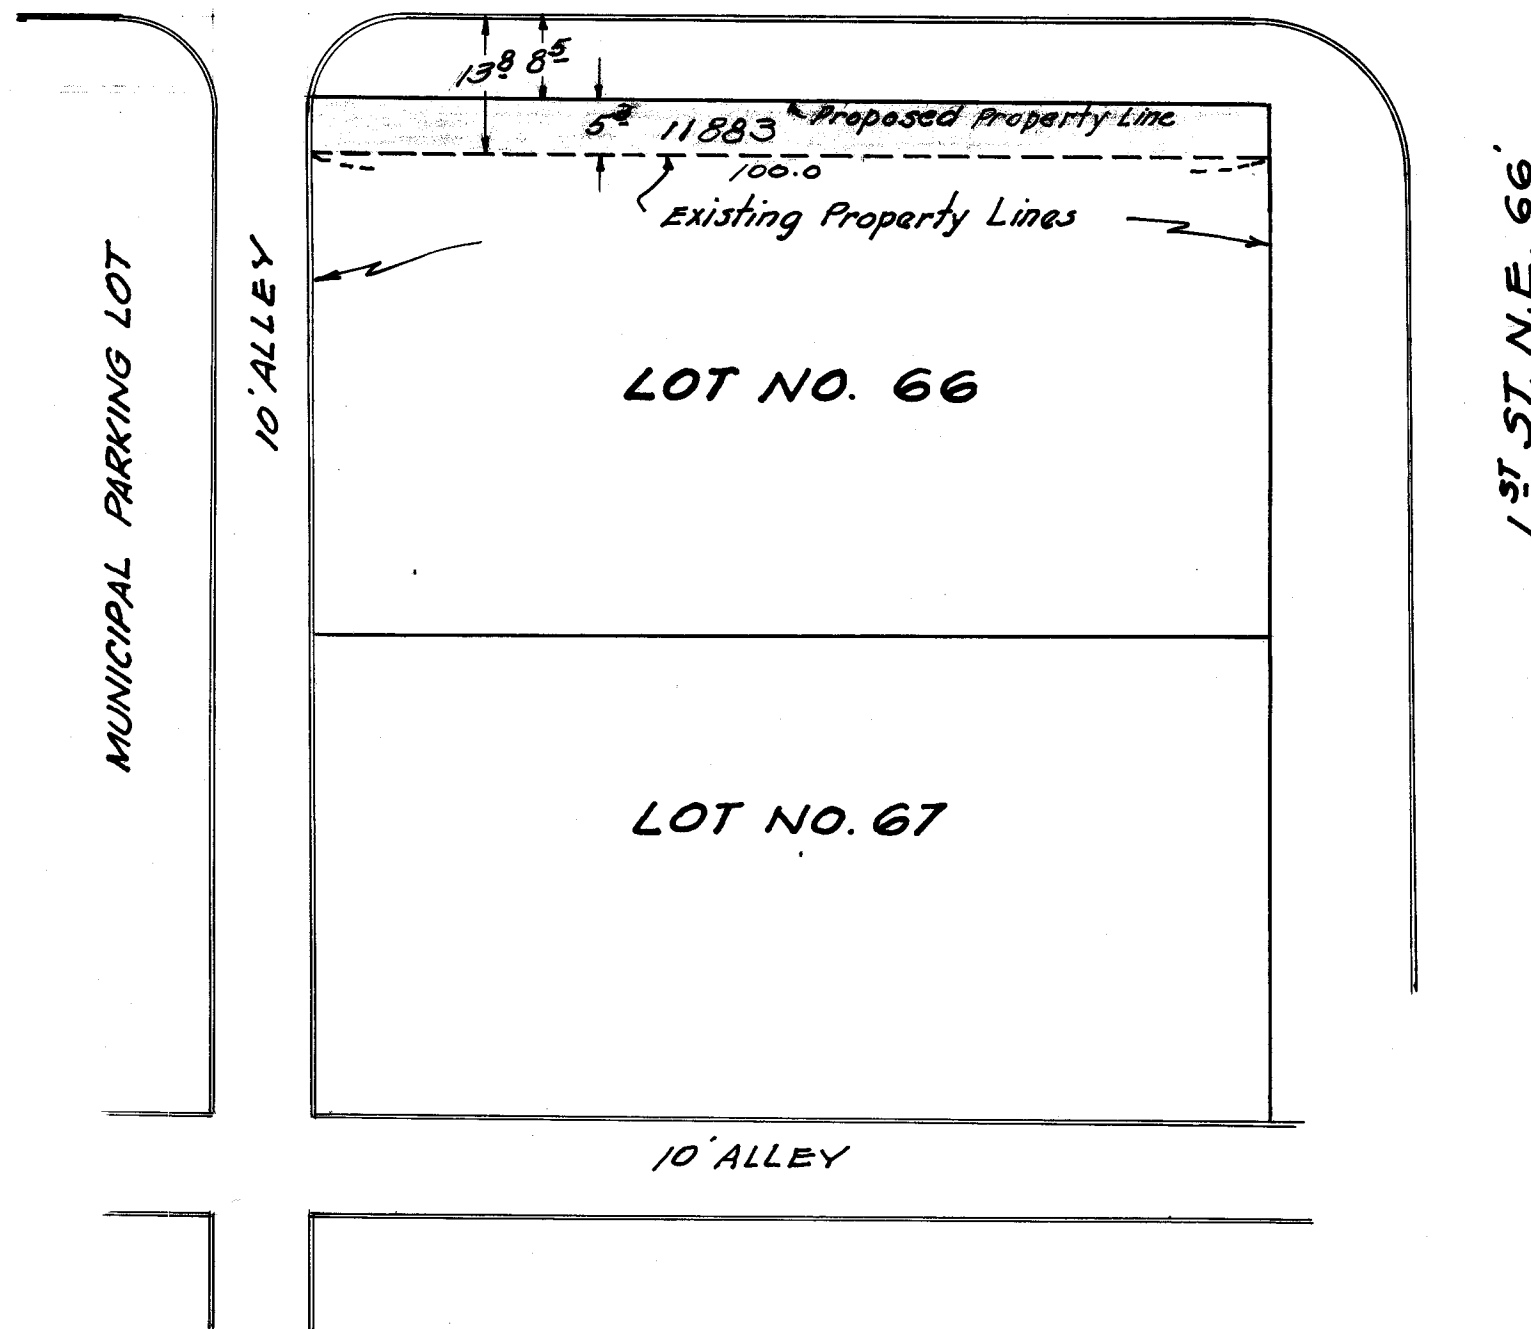

CERTIFICATION

I hereby certify the above to be a correct plat of that part
of NORTH AVE. N.E. proposed to be vacated.

A. M. Piper
CITY ENGINEER

DESCRIPTION

Known as and being a strip of land (NORTH AVE. N.E.) 5.30 feet
wide adjacent to the north side of LOT NO. 66 and extending from
1st ST. N.E. westerly 100.0 feet to the east line of a 10 alley.

PLANNING COMMISSION

Disapproved by the CITY PLANNING COMMISSION at a
meeting held Nov. 1 1958.

A. M. Piper
SECRETARY

Oliver D. Wampler
CHAIRMAN

CITY COUNCIL

Accepted by CITY COUNCIL of MASSILLON, OHIO, by
ORDINANCE NO. 121-1958 passed Dec. 1 1958.

Thomas J. Coleman
CLERK

William J. Kern
PRESIDENT

Vacated portion given CITY LOT No. 11883

A. M. Piper
CITY ENGINEER

Entered for transfer this 30th day of Dec 1958.

W. J. Kern
COUNTY AUDITOR

Received for record this 30 day of December 1958.

Recorded in Vol. 33 Page 129 this 30 day of December 1958.

Kenneth E. Motts
COUNTY RECORDER
B-274

PART STREET VACATION PLAT

MASSILLON, OHIO.

A 5.3 STRIP OF NORTH AVE. N.E. abutting LOT NO. 66

Approved *A. M. Piper*
CITY ENGINEER

DEPARTMENT OF PUBLIC SERVICE
ENGINEERING DIVISION

DRAWN BY: H.P.
CHECKED BY:

NOVEMBER 1958

Scale: 1" = 20 FT.

FILE NO. M 483

ACC. NO. 2096