

49.090 ACRES

0.61 AC.

0.7 AC.


0.868 AC.

4.276 ACRES

SURVEY PT. S.W. Q.R. SECT. 1
TUSCARAWAS TWP, STARK CO., OHIO
H.M. PIPER - REG. ENG. & SURVEYOR
APRIL 1959 SCALE 1"=100'

CURVE DATA
D=14°40' L.
C=4.0
T=184.35'
E=11.81'
L=366.4'
R=1432.39'

FILE NO. M489 DEC NO. 12105

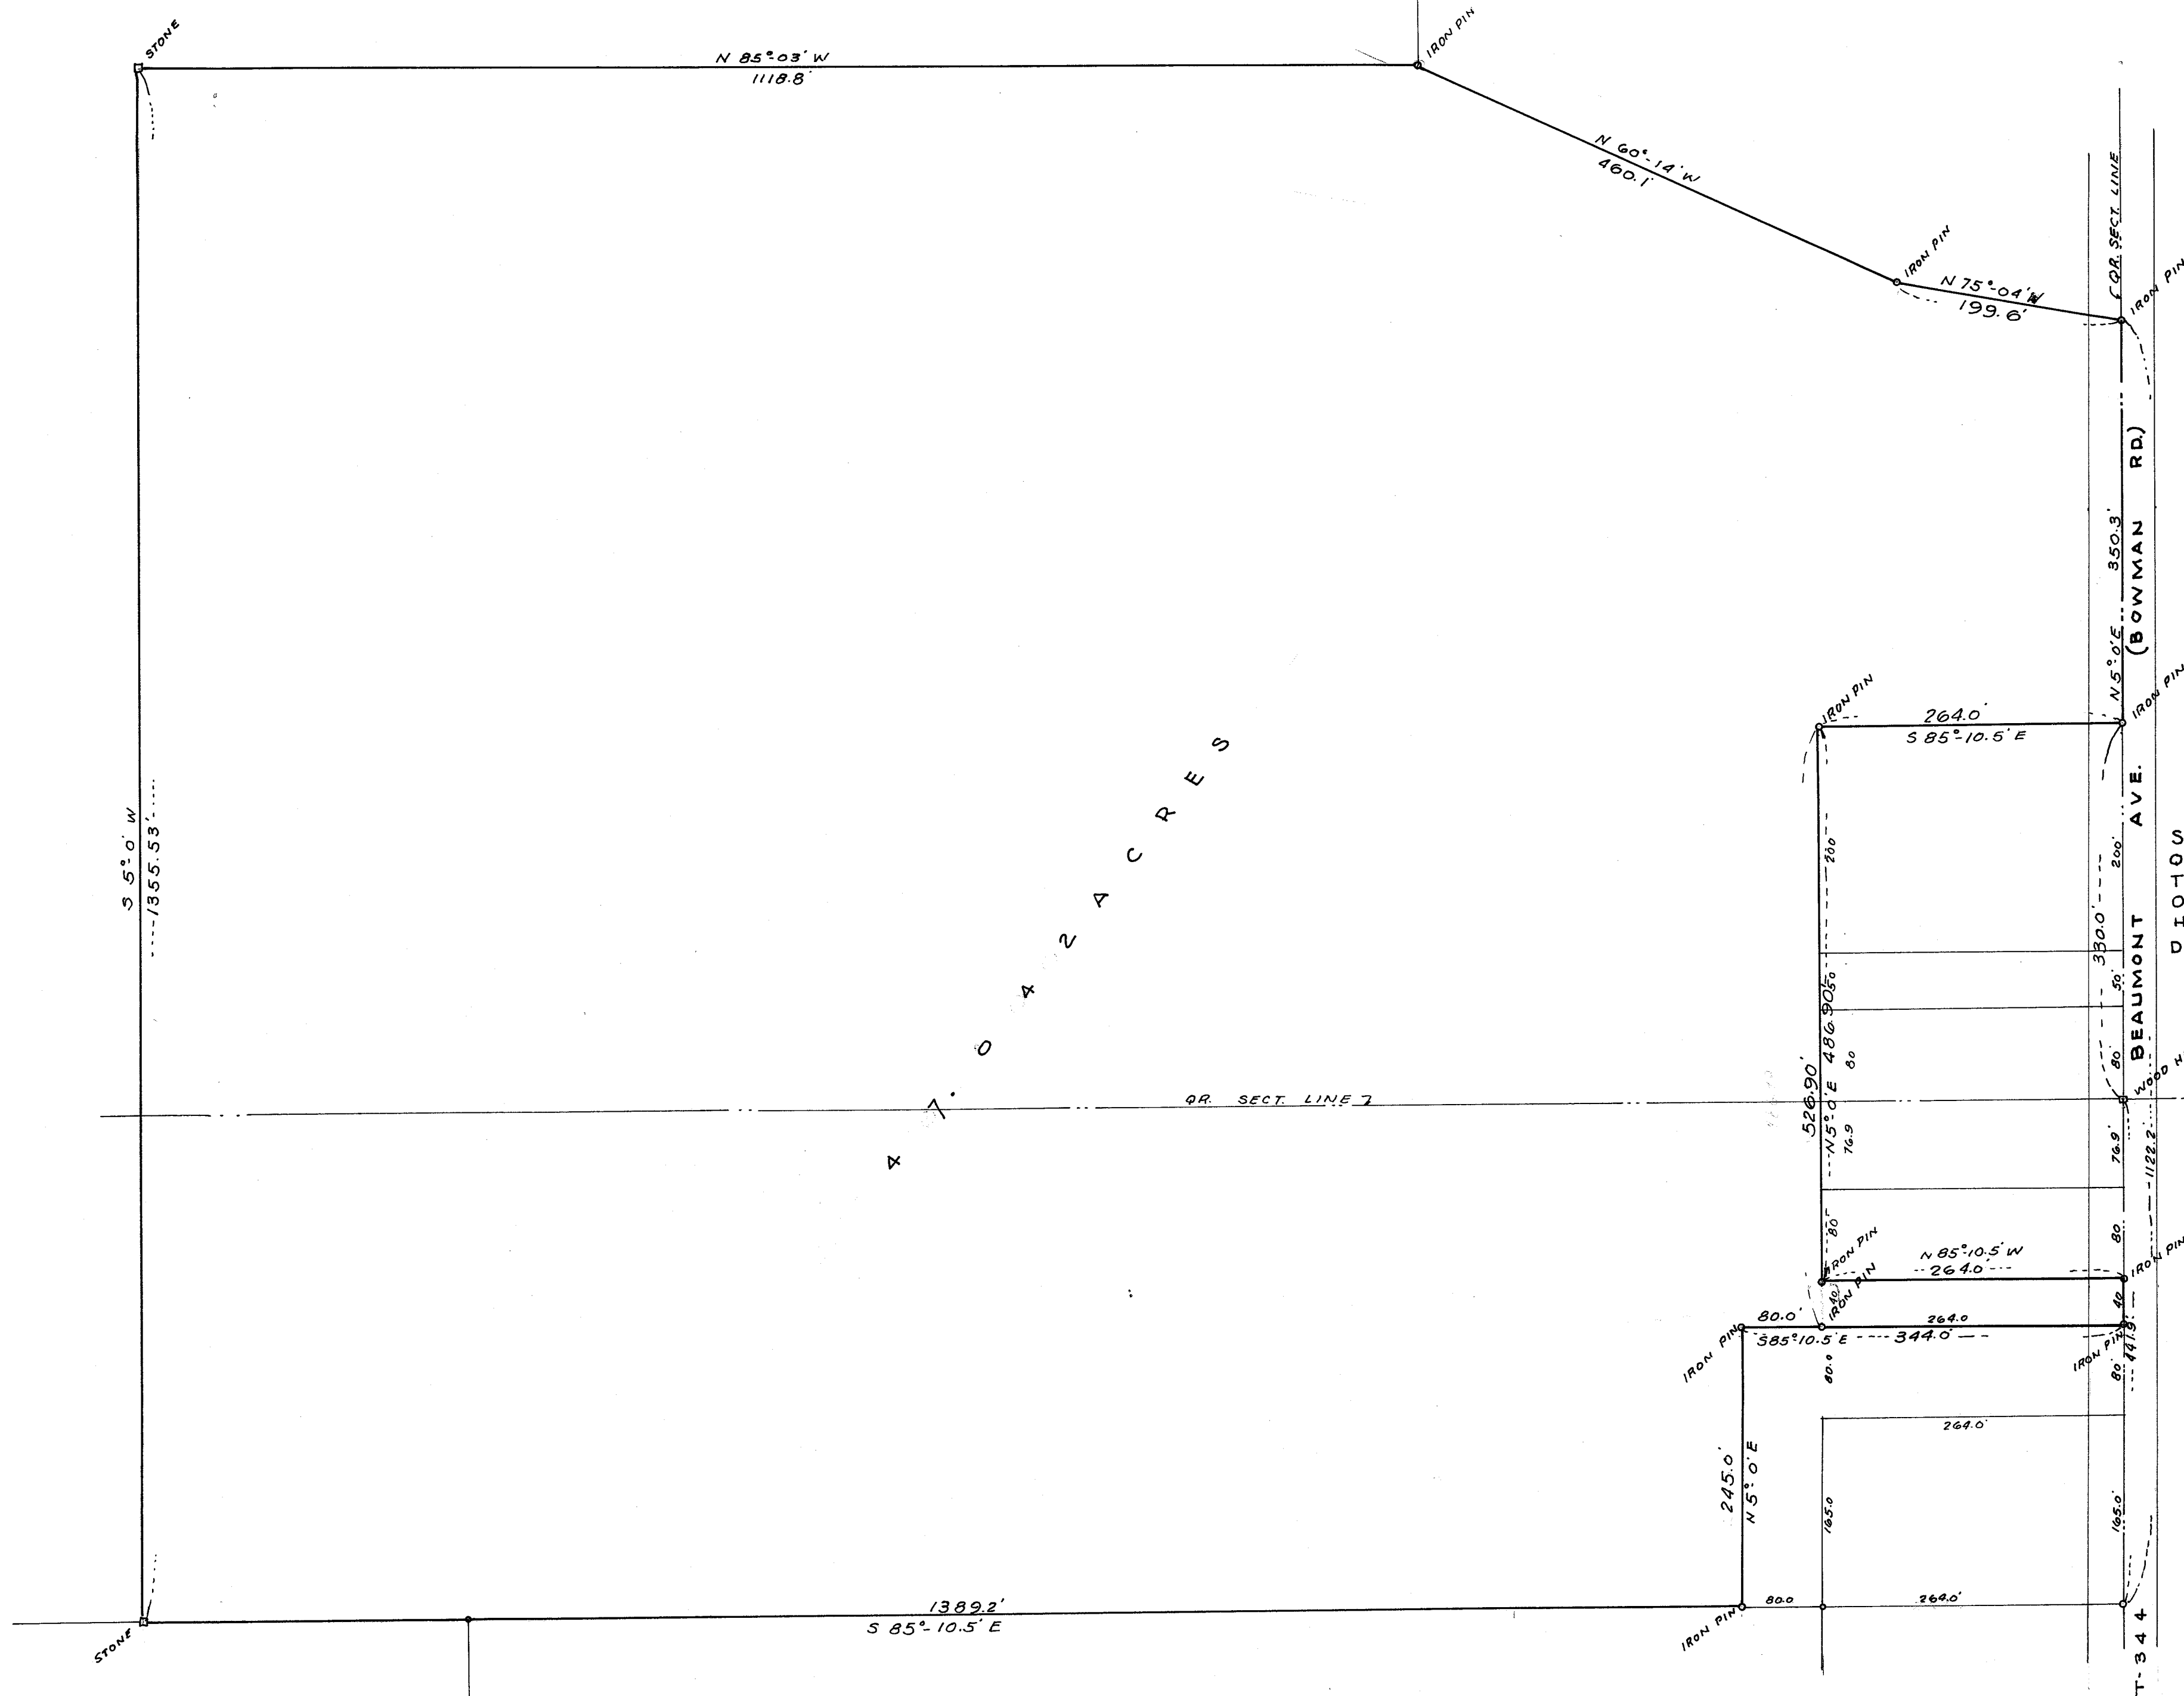

SURVEY PT. NW & S.W
Q.R.'S SECTION 1
TUSCARAWAS, STARK COUNTY,
OHIO
H.M. PIPER-REG. ENG. & SURVEYOR
DEC. 1959, SCALE 1"=100'