


409.9d 2463 701

54° 36.55' N
494.00' MEAS.
497.1 DEED

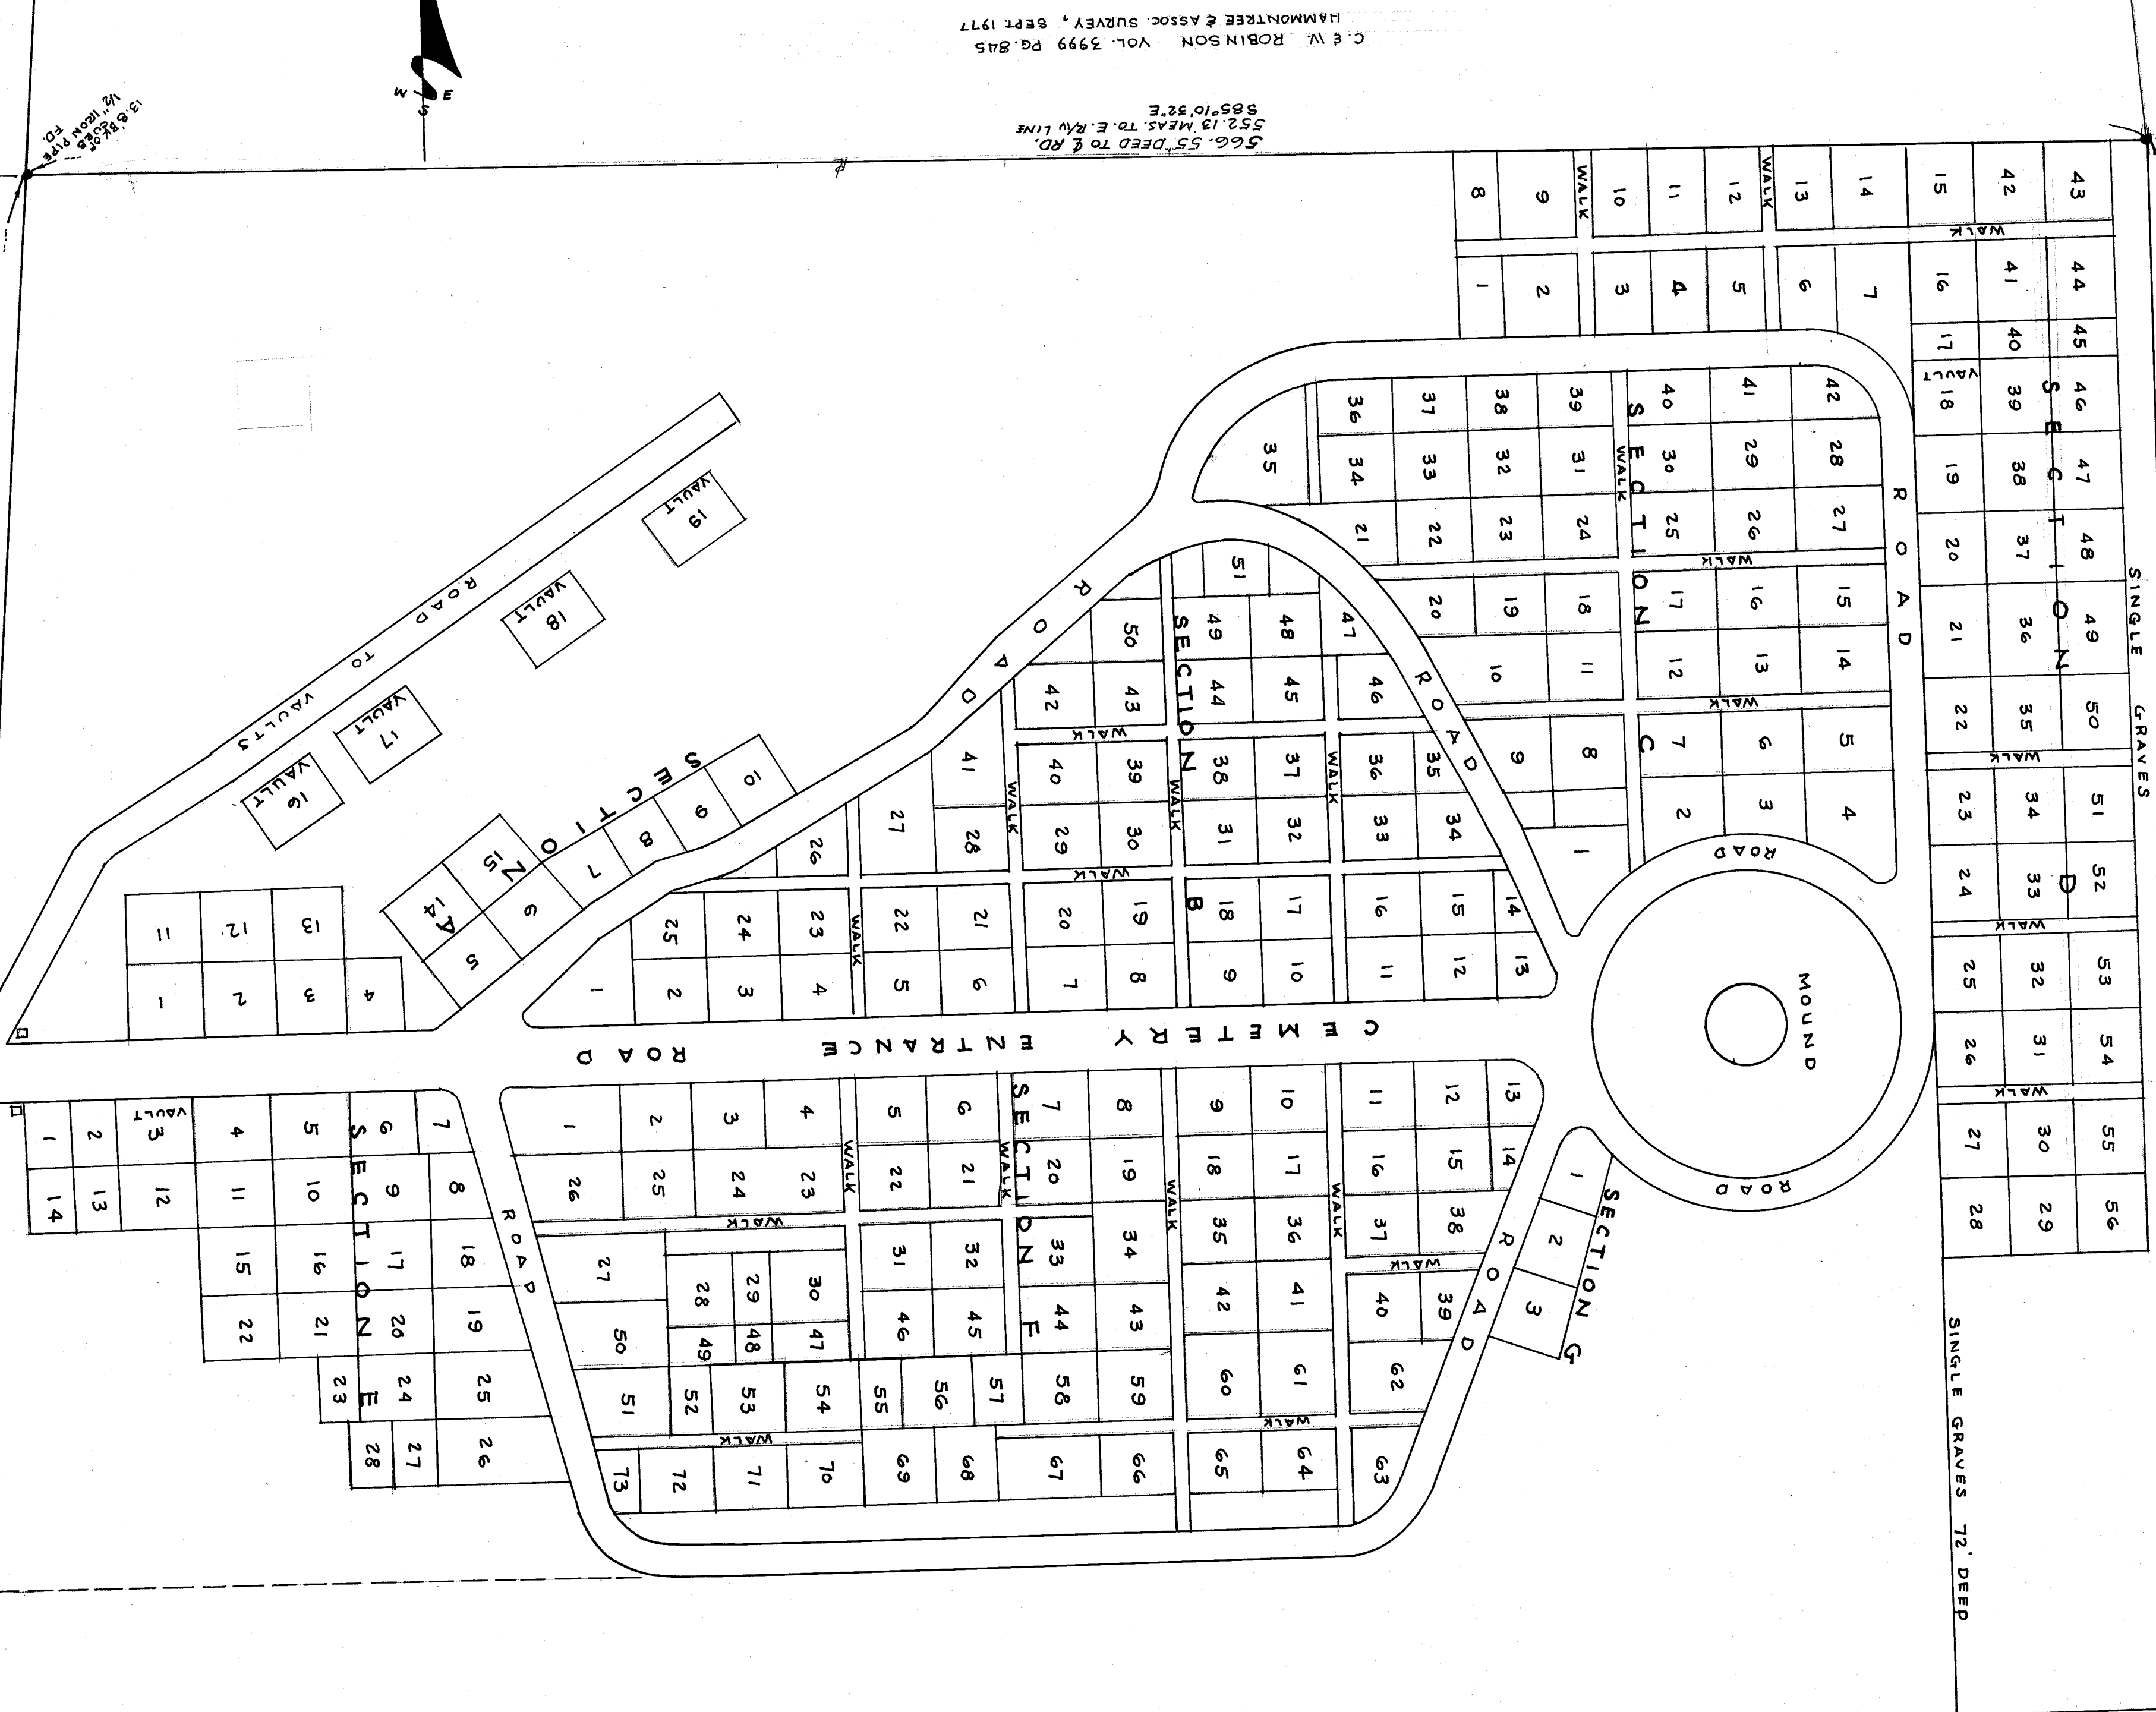

C. & W. ROBINSON VOL. 3999 PG. 845
HAMMONTREE & ASSOC. SURVEY, SEPT. 1977

566.55 DEED TO E. RD.
552.13 MEAS. TO E. R/V LINE
985°10'32"E

640.25 DEED TO & R.D. 610.04 MEAS

MASSILLON CEMETERY ASSOC. VOL. 1805 PG. 141

7/8" IRON SET 2.5' NO. OF OLD FENCE

FILE NO. M 491 ACC. NO. 2107

Nov 21 '21
10:27 PM

614

○

1131

500

1

ERRI

ST

SC

ST. JOSEPH CEMETERY

MAY 1959

LOTS PLOTTED FROM OLD PRINT FURNISHED BY ST. JOSEPH'S CHURCH

BOUNDY SURVEY DATA: MARCH, 1982
BY ROBERT F WAGONER, R.S.4787
DEED RECORD VOL. 325 PG.213, 1895
AREA: 7 ACRES DEED
G. 9552 SURVEY
G. 6,105 AC. NET EXCL. RD. R/W

AREA: 1 ACRES
6.9552 SURVEY
6.6105 AC. NET EXCL. RD. E/W

AREA: 1 ACRES
6.9552 SURVEY
6.6105 AC. NET EXCL. RD. E/W