


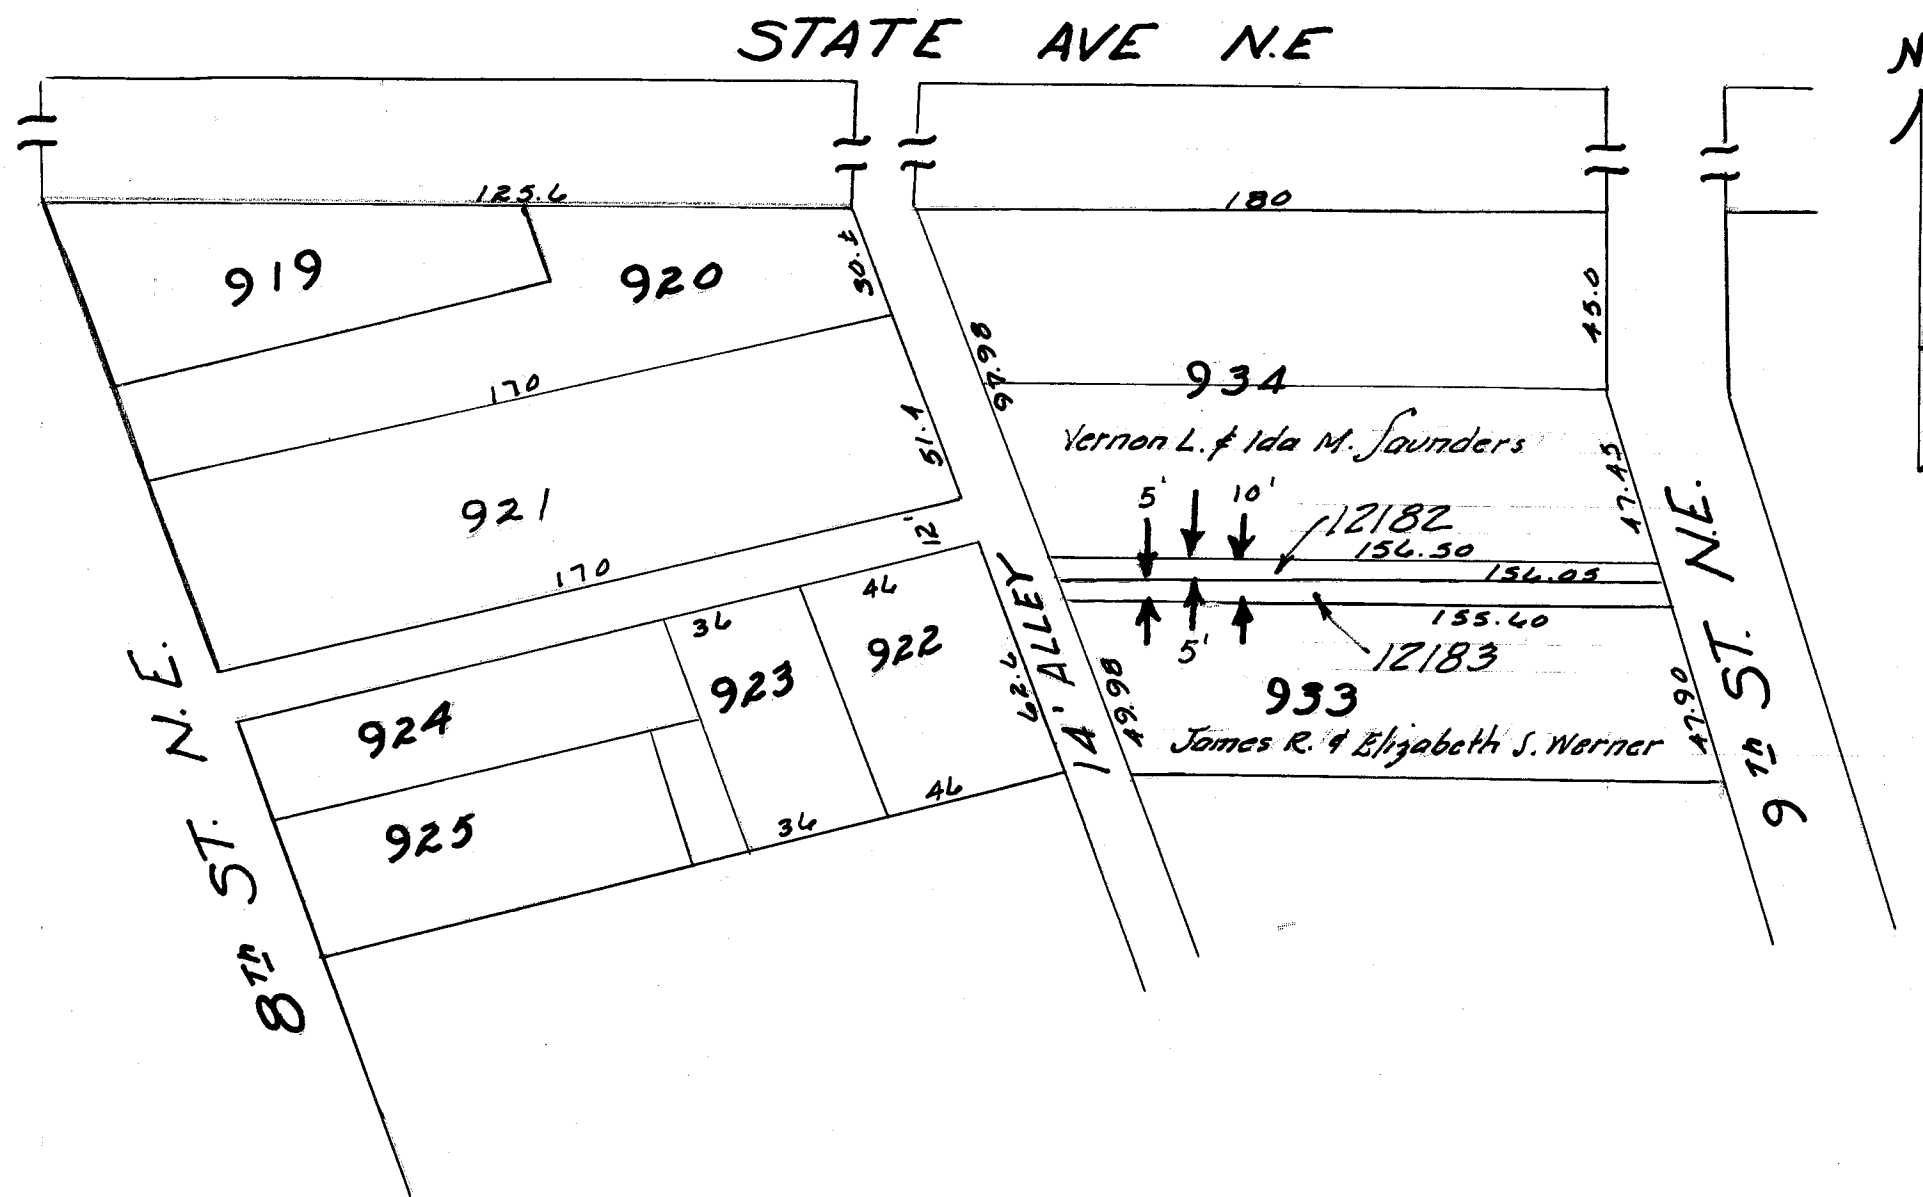

DESCRIPTION
That 10 foot public alley South of State Ave. N.E. Lying between Lot No's. 933 & 934 and Extending from 9th ST. N.E. Westerly to the East Line of a 14' Intersecting Alley

Approved by the CITY PLANNING COMMISSION at a meeting held 4-26-60

[Signature]
SECRETARY

[Signature]
CHAIRMAN

Accepted by CITY COUNCIL of Massillon, Ohio, by Ordinance No. 85-1960 passed 10-3-1960

[Signature] *[Signature]*
CLERK PRESIDENT

Entered for Transfer this 26th day of Oct 1960
[Signature]
COUNTY AUDITOR

Received for Record this 26th day of October 1960

Recorded in Vol. 34 Page 83 this 26th day of October 1960

[Signature]
COUNTY RECORDER

CERTIFICATION

I hereby certify the above to be a correct plat of that alley proposed to be vacated.

[Signature]
CITY ENGINEER

ALLEY VACATION PLAT

Extending From 9th ST. Westerly

Approved *[Signature]* Dept. of Public Service
City Engineer Engineering Division
JUNE 1960 SCALE: 1" = 50'