


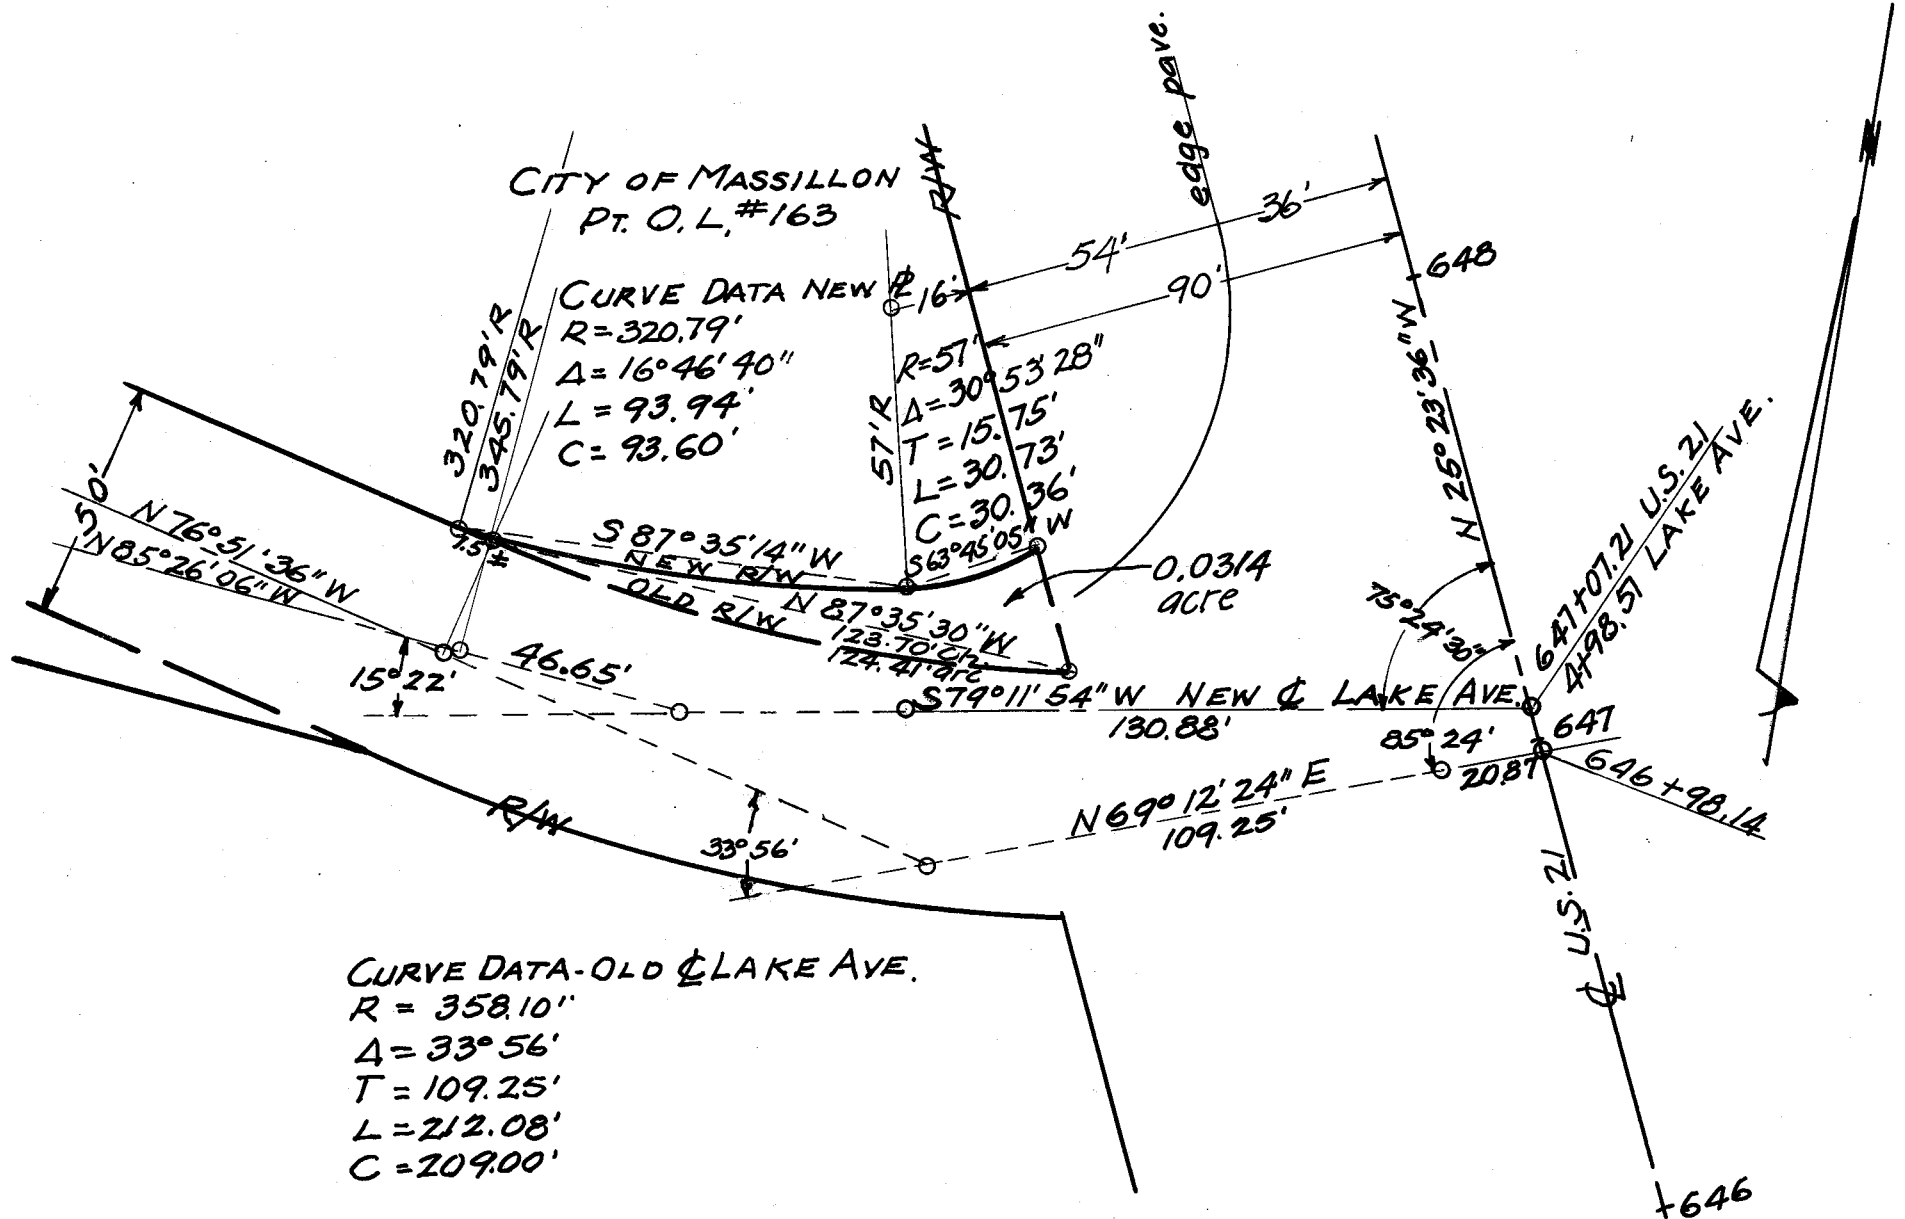

CERTIFICATION:

I hereby certify the above to be a correct plat of the street dedication shown here-on.

[Signature]
CITY ENGINEER

Authorized and accepted by CITY COUNCIL of MASSILLON, OHIO, by ORDINANCE No. 5-1961 passed January 16 1961.

[Signature] *[Signature]*
CLERK PRESIDENT

Know all men by these present, that I James A. Bower, Safety Service Director of the City of Massillon, Ohio, have been duly authorized by the Council of said City to sign this plat, dedicating that part of O.L. 163, presently owned by the City of Massillon, Ohio, to public use for highway purposes forever, all in accordance with Ordinance No. 5 1961 passed January 16 1961.

[Signature]
SAFETY-SERVICE DIRECTOR

Approved by the CITY PLANNING COMMISSION of MASSILLON, OHIO, at a meeting held 12-13 1960.

[Signature] *[Signature]*
SECRETARY CHAIRMAN

Entered For Transfer JAN. 20, 1961

[Signature]
COUNTY AUDITOR

Received for Record this 25 day of January 1961.
Recorded in Vol. 34 Page 122 this 25th day of January 1961.

[Signature]
COUNTY RECORDER
R-477

DEDICATION PART LAKE AVE. N. W.

AT N.W. CORNER NEW U.S. 21, PART O.L. 163 - CITY OF MASSILLON, STARK, OHIO
DEC. 1960
SCALE 1"=40'
DEPT. OF PUBLIC SERVICE, ENGINEERING DIVISION
H.M. PIPER- CITY ENGINEER.