


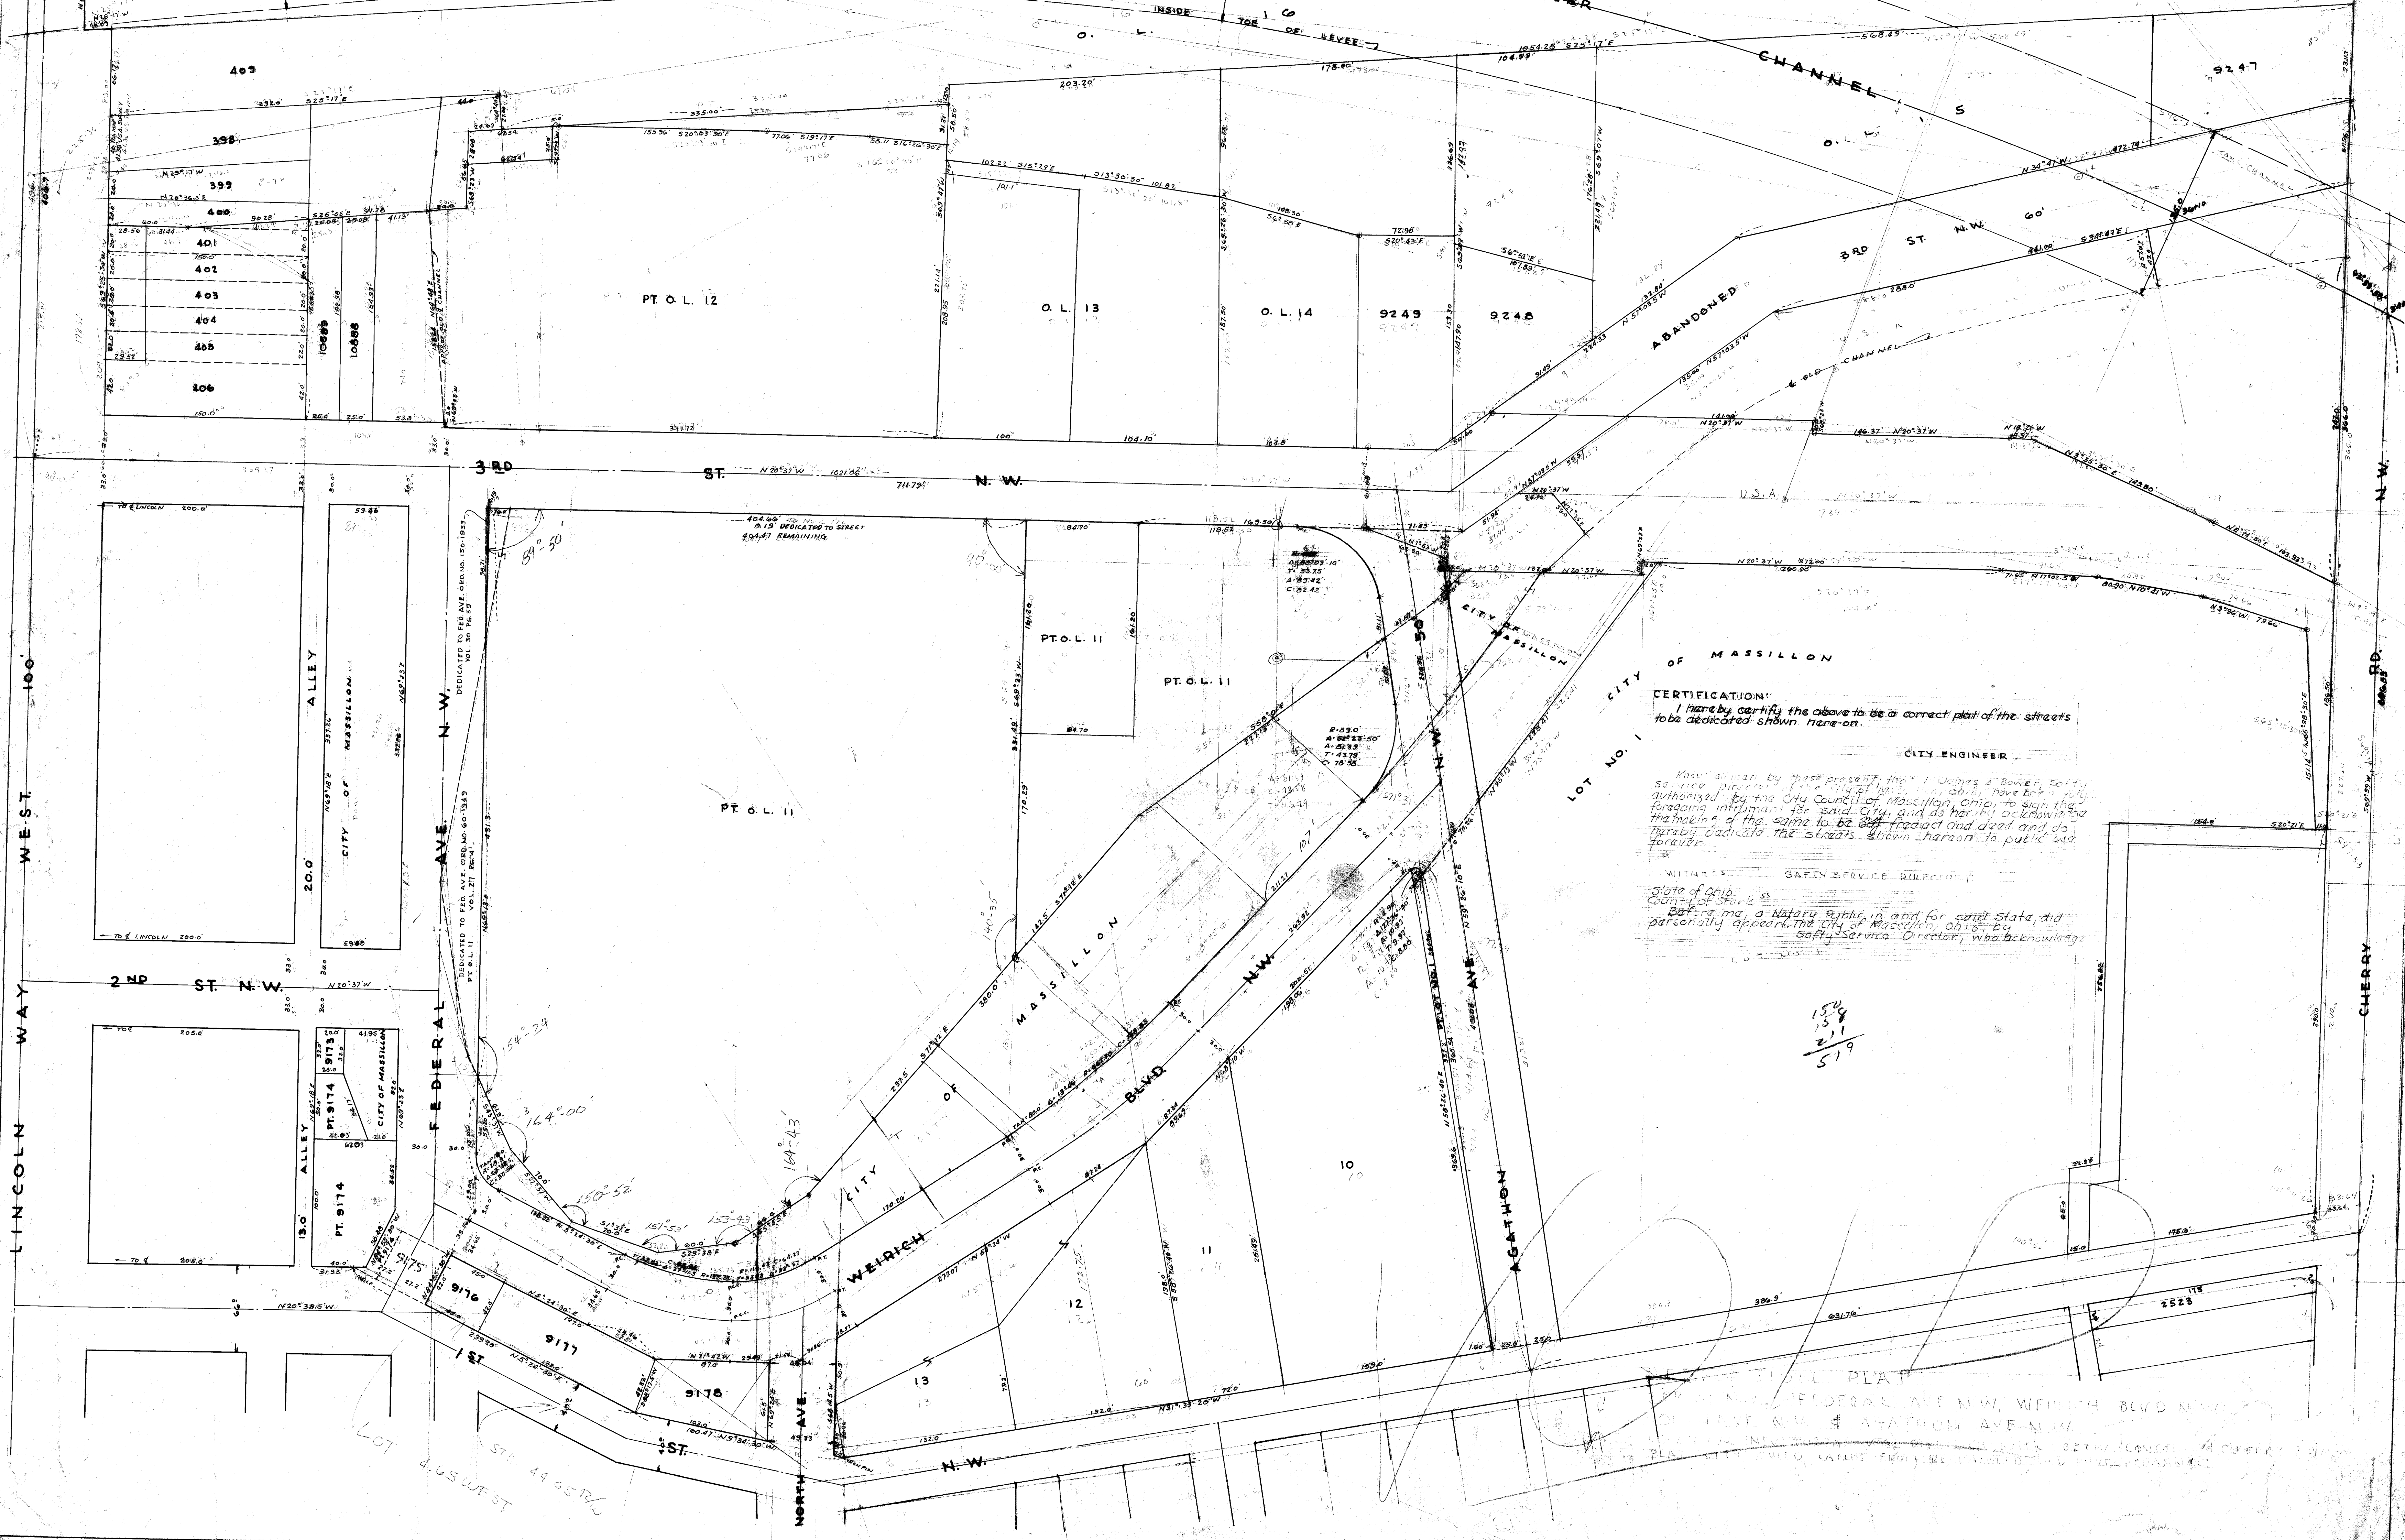

CERTIFICATION:
I hereby certify the above to be a correct plat of the streets
to be dedicated shown here-on.

CITY ENGINEER

Know all men by these presents that I James A. Bowers, Safety
Service Director of the City of Massillon, Ohio, have been duly
authorized by the City Council of Massillon, Ohio, to sign the
foregoing instrument for said City, and do hereby acknowledge
the making of the same to be ~~for~~ correct and valid and do
hereby dedicate the streets shown thereon to public use
forever.

WITNES: SAFETY SERVICE DIRECTOR

State of Ohio
County of Stark ss
Before me, a Notary Public in and for said State, did
personally appear the City of Massillon, Ohio, by
Safety Service Director, who acknowledges

PLAT
OF
FEDERAL AVE. N.W., WEIRICH BLVD. N.W.,
CHERRY RD. N.W. & AGATHON AVE. N.W.
IN THE CITY OF MASSILLON, OHIO.
PLAT WITH CIVIL ENGINEER'S SURVEY AND MEASUREMENTS.