


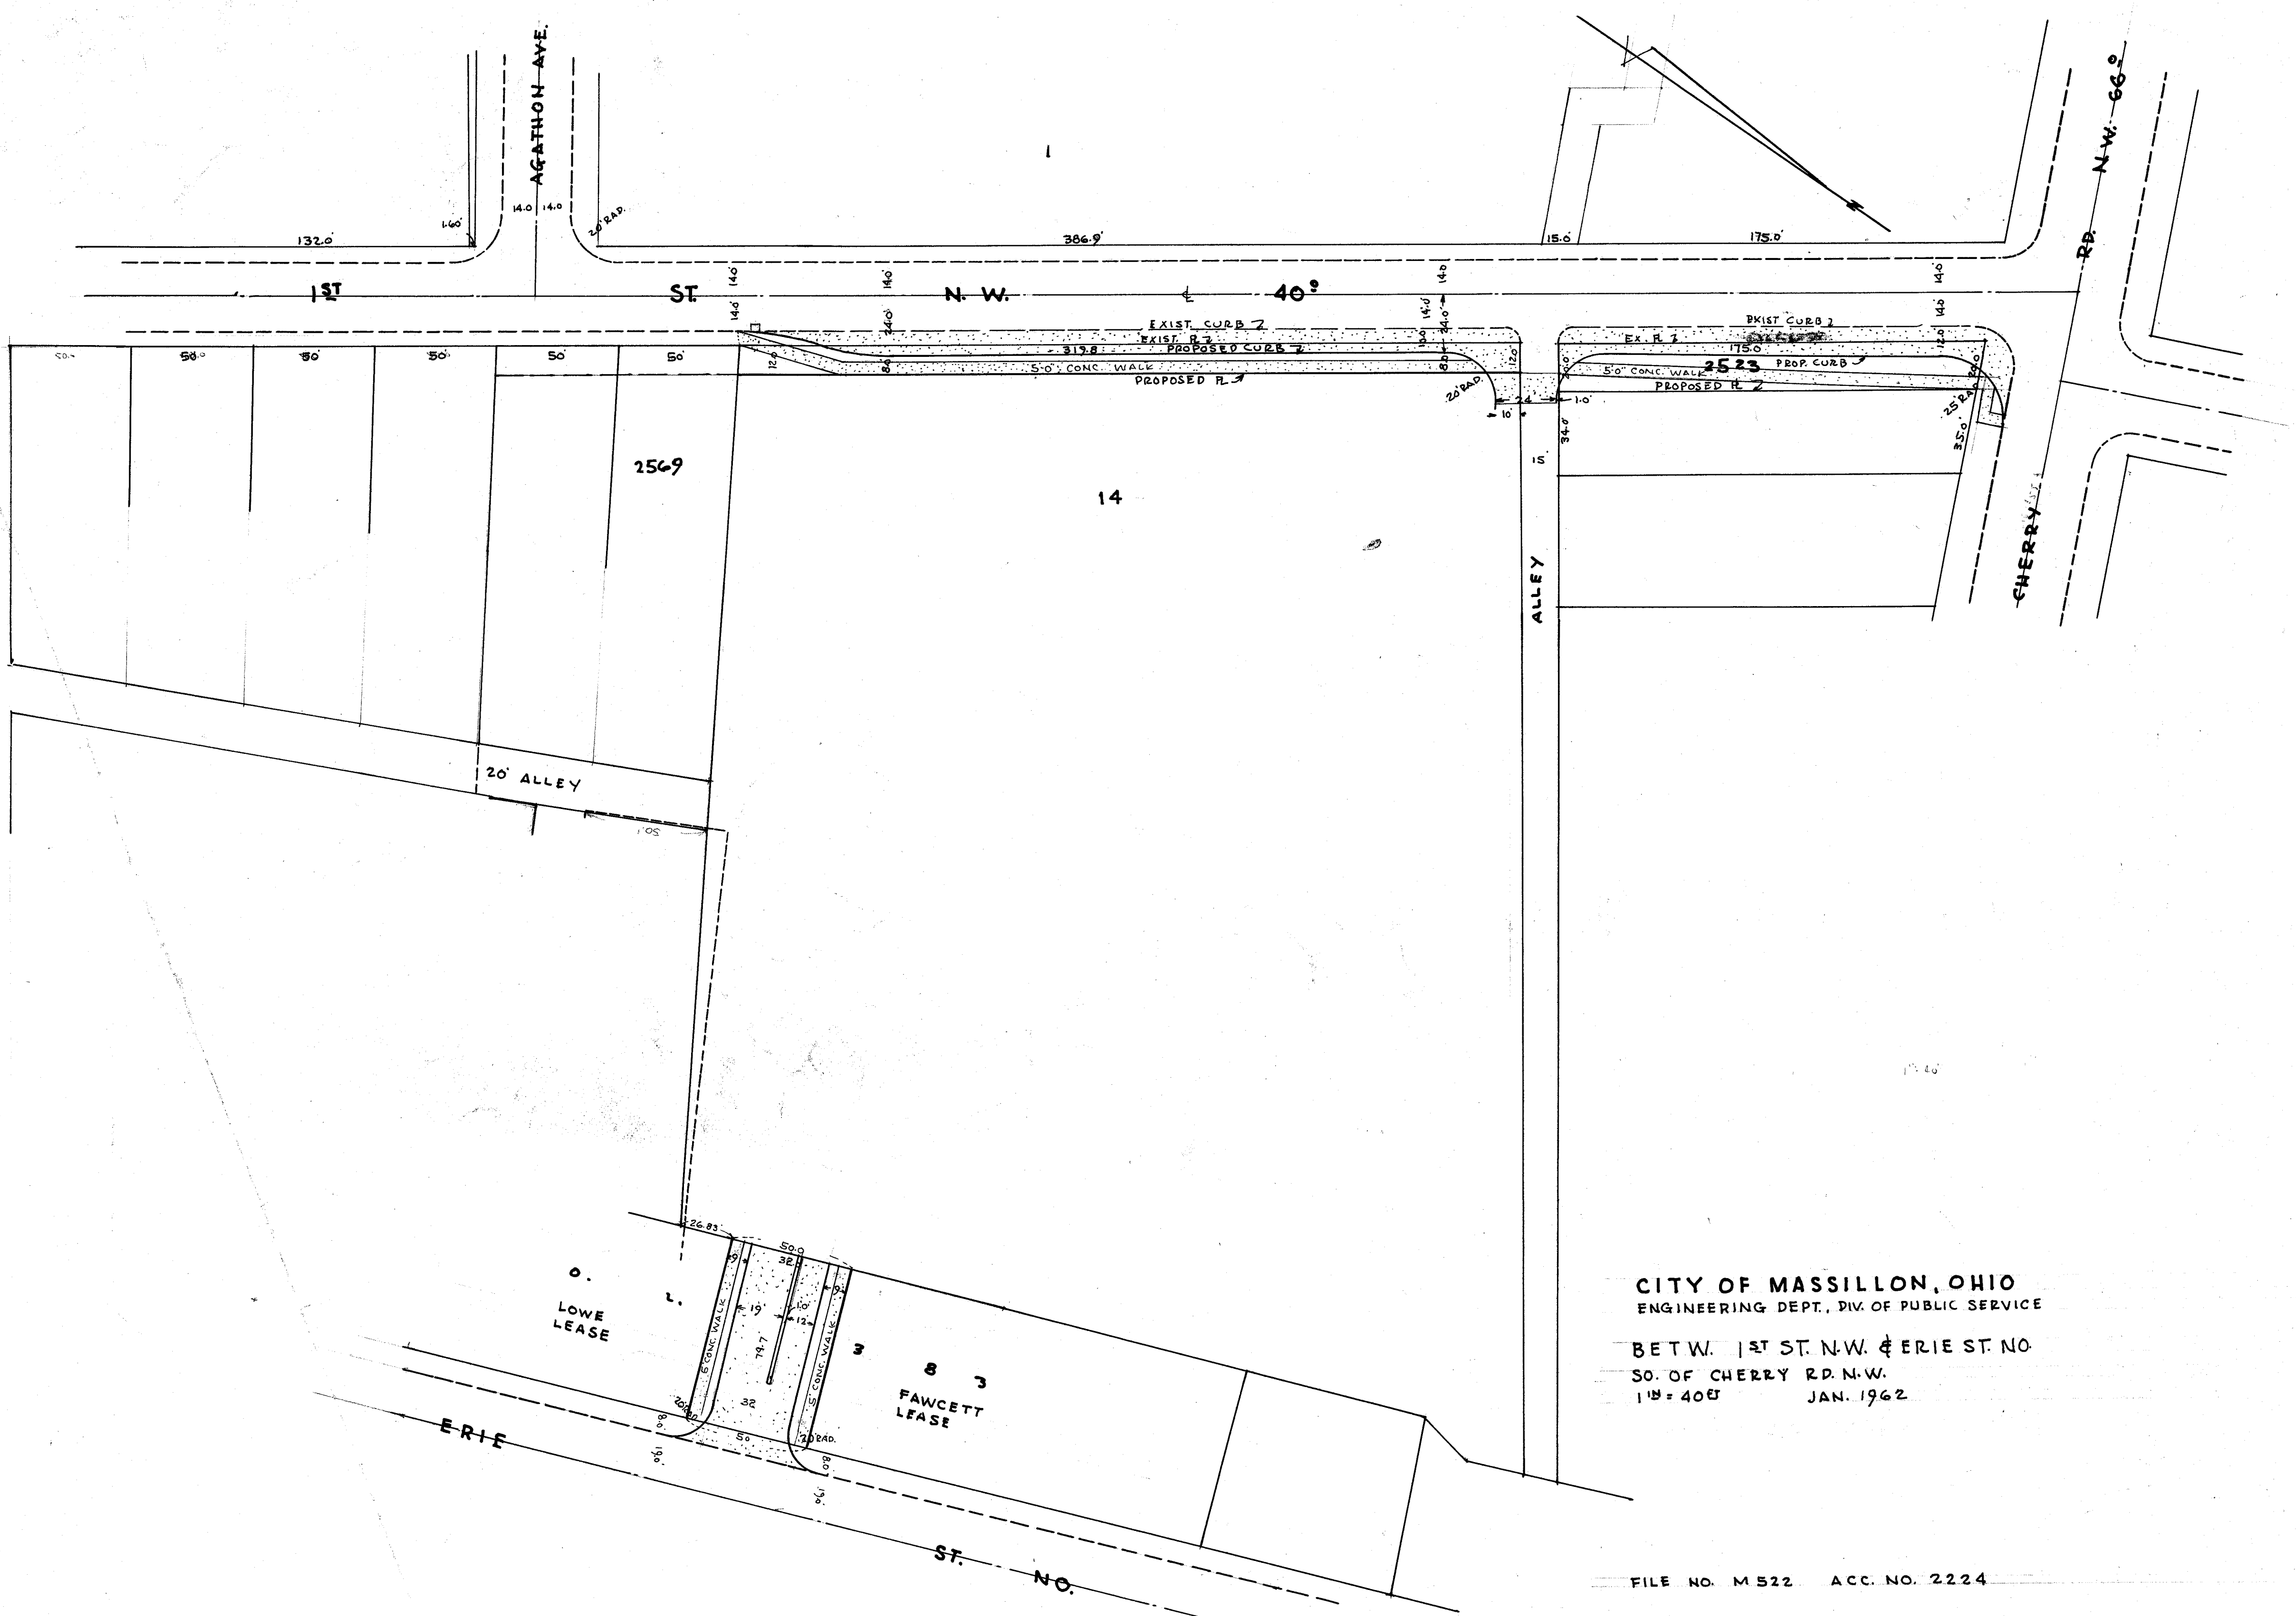

CITY OF MASSILLON, OHIO
ENGINEERING DEPT., DIV. OF PUBLIC SERVICE
BETW. 1ST ST. N.W. & ERIE ST. NO.
SO. OF CHERRY RD. N.W.
1" = 40' JAN. 1962