


4 Prints

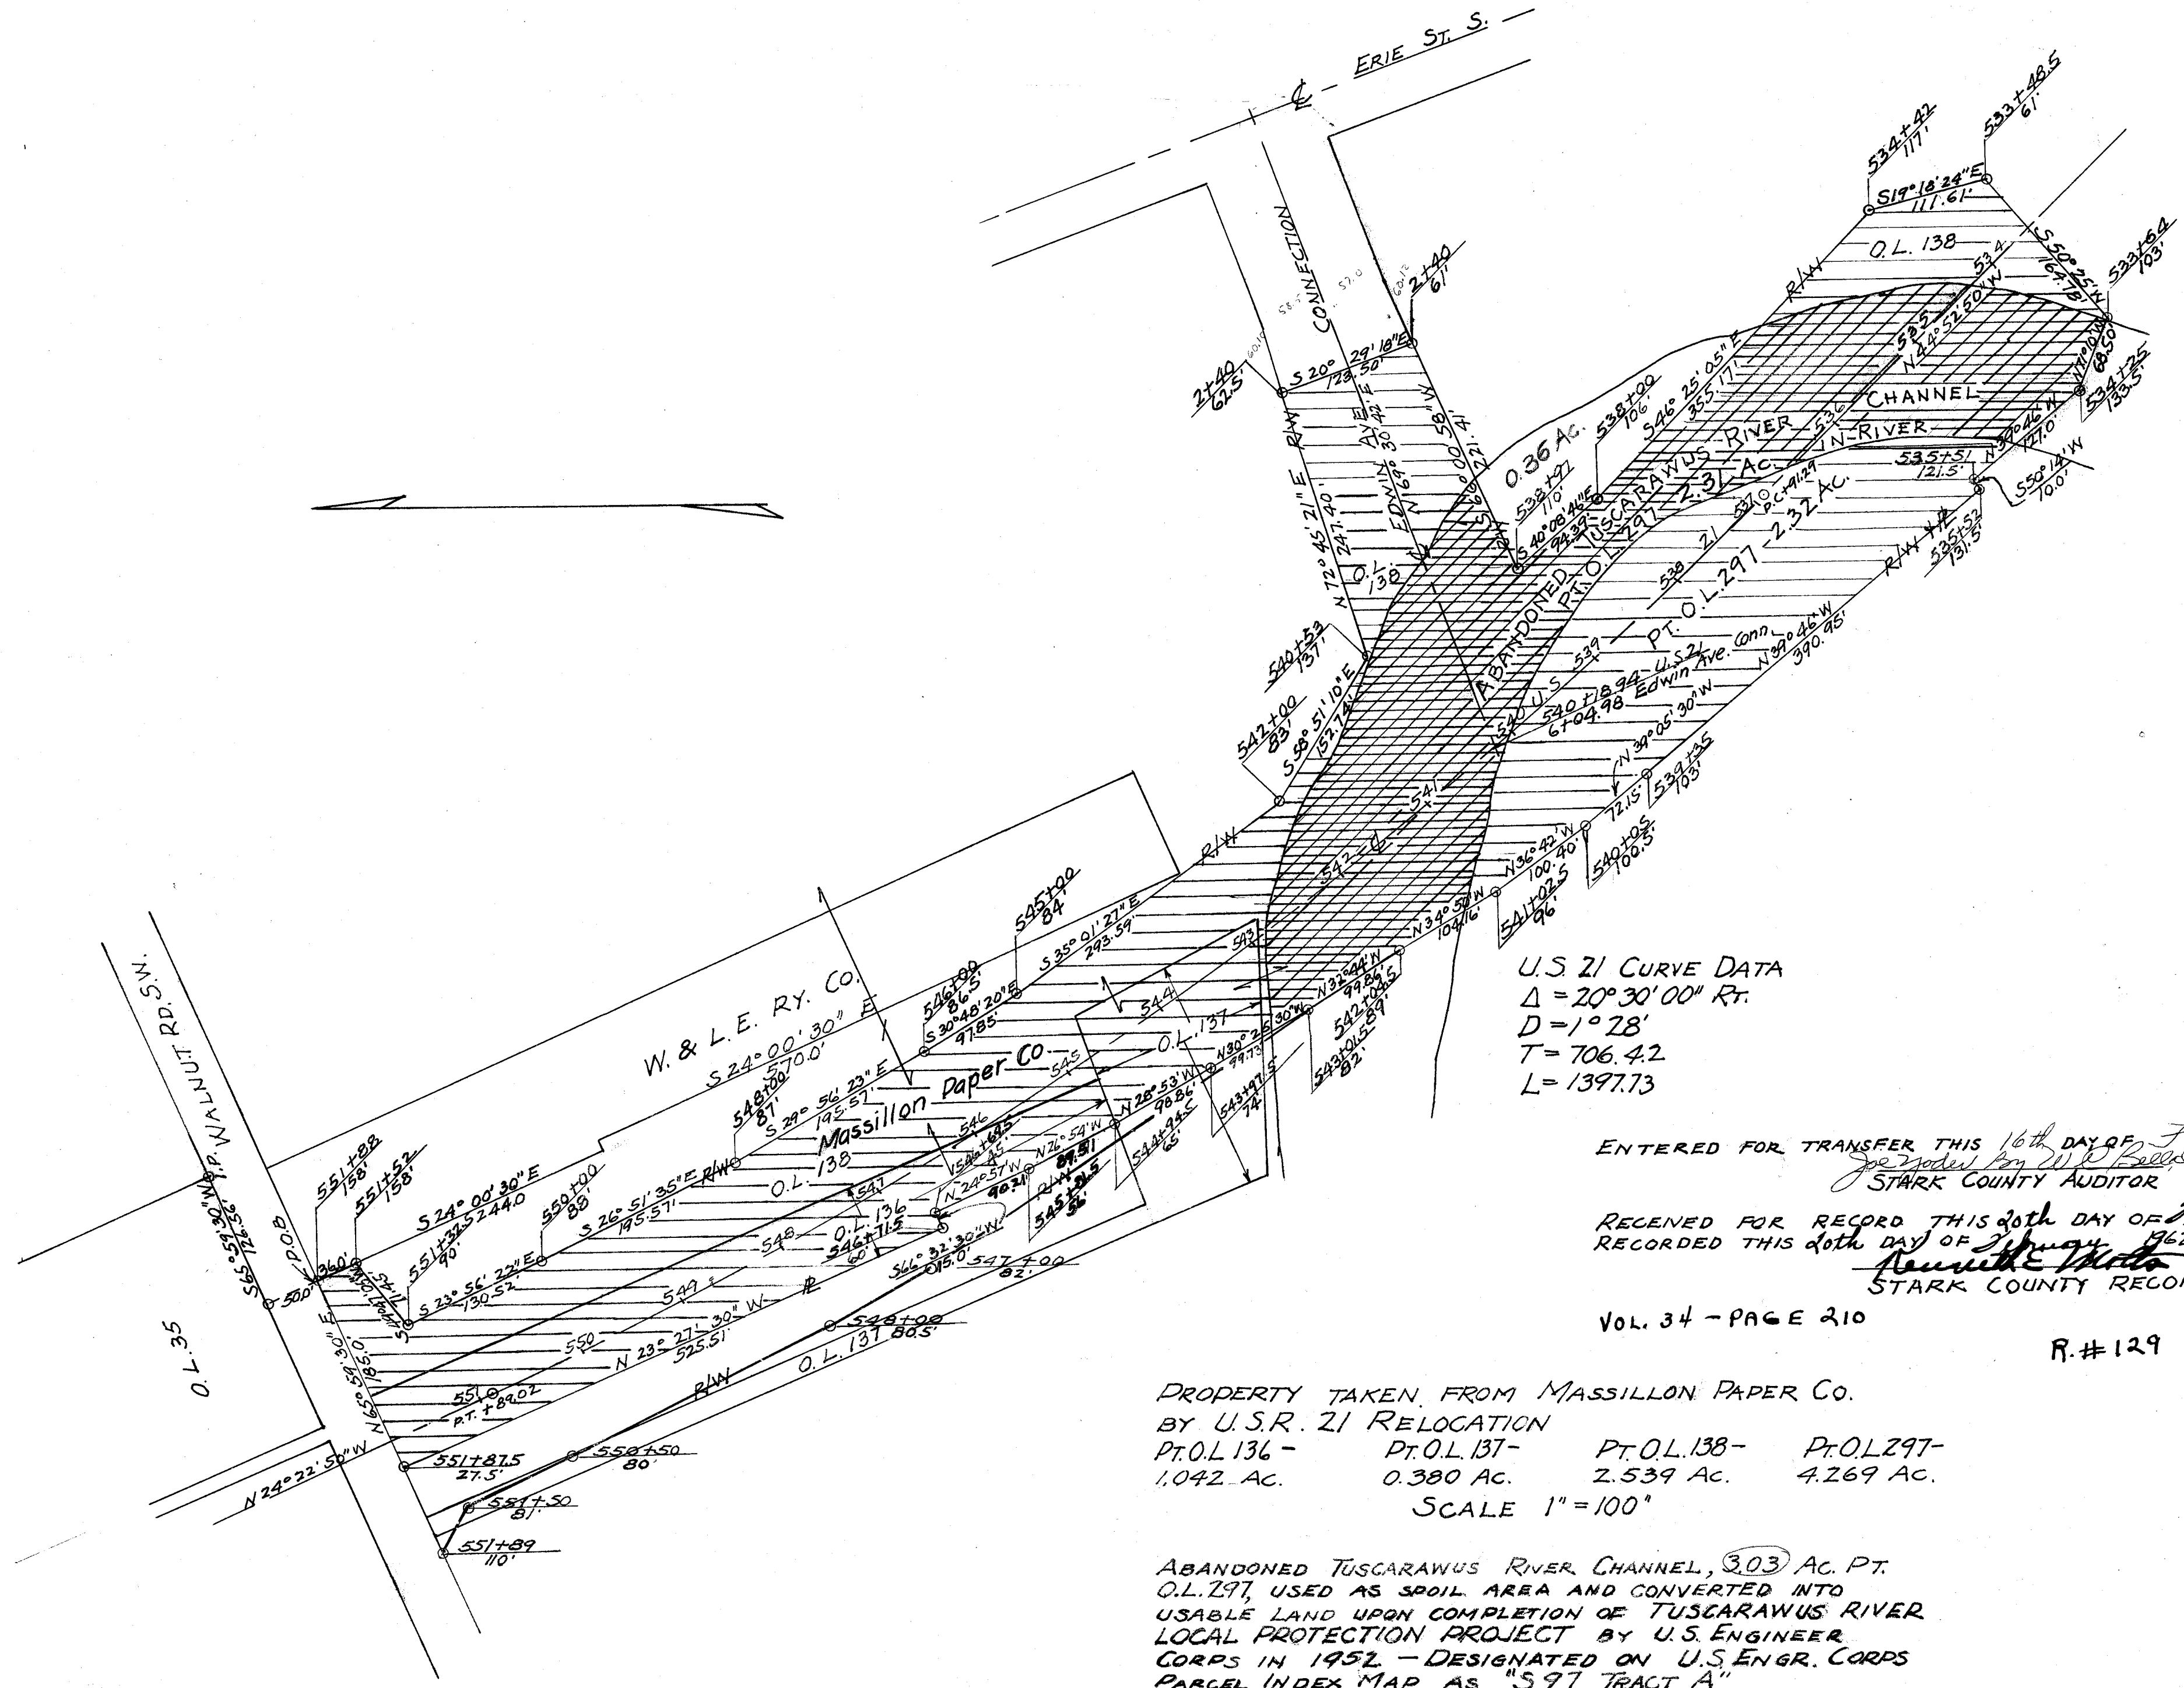

U.S. 21 CURVE DATA
 $\Delta = 20^{\circ} 30' 00''$ Rt.
 $D = 1^{\circ} 28'$
 $T = 706.42$
 $L = 1397.73$


ENTERED FOR TRANSFER THIS 16th DAY OF Feb 1962
 for record by W.P. Bellamy
 STARK COUNTY AUDITOR
 RECEIVED FOR RECORD THIS 20th DAY OF February 1962
 RECORDED THIS 20th DAY OF February 1962
 Rannette M. Mota
 STARK COUNTY RECORDER

VOL. 34 - PAGE 210

R.#129

PROPERTY TAKEN FROM MASSILLON PAPER CO.
 BY U.S.R. 21 RELOCATION
 PT. O.L. 136 - 1.042 AC.
 PT. O.L. 137 - 0.380 AC.
 PT. O.L. 138 - 2.539 AC.
 PT. O.L. 297 - 4.269 AC.
 SCALE 1" = 100'

ABANDONED TUSCARAWUS RIVER CHANNEL, 3.03 AC. PT. O.L. 297, USED AS SPOIL AREA AND CONVERTED INTO USABLE LAND UPON COMPLETION OF TUSCARAWUS RIVER LOCAL PROTECTION PROJECT BY U.S. ENGINEER CORPS IN 1952 - DESIGNATED ON U.S. ENGR. CORPS PARCEL INDEX MAP AS "S97 TRACT A"

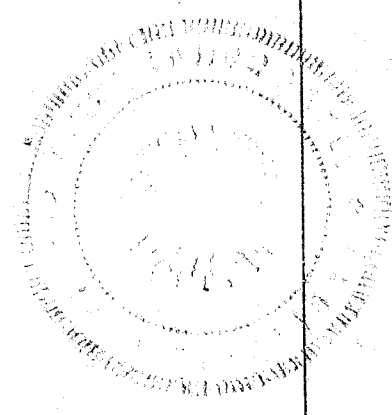

2-10-62
 N.M. Ziper