


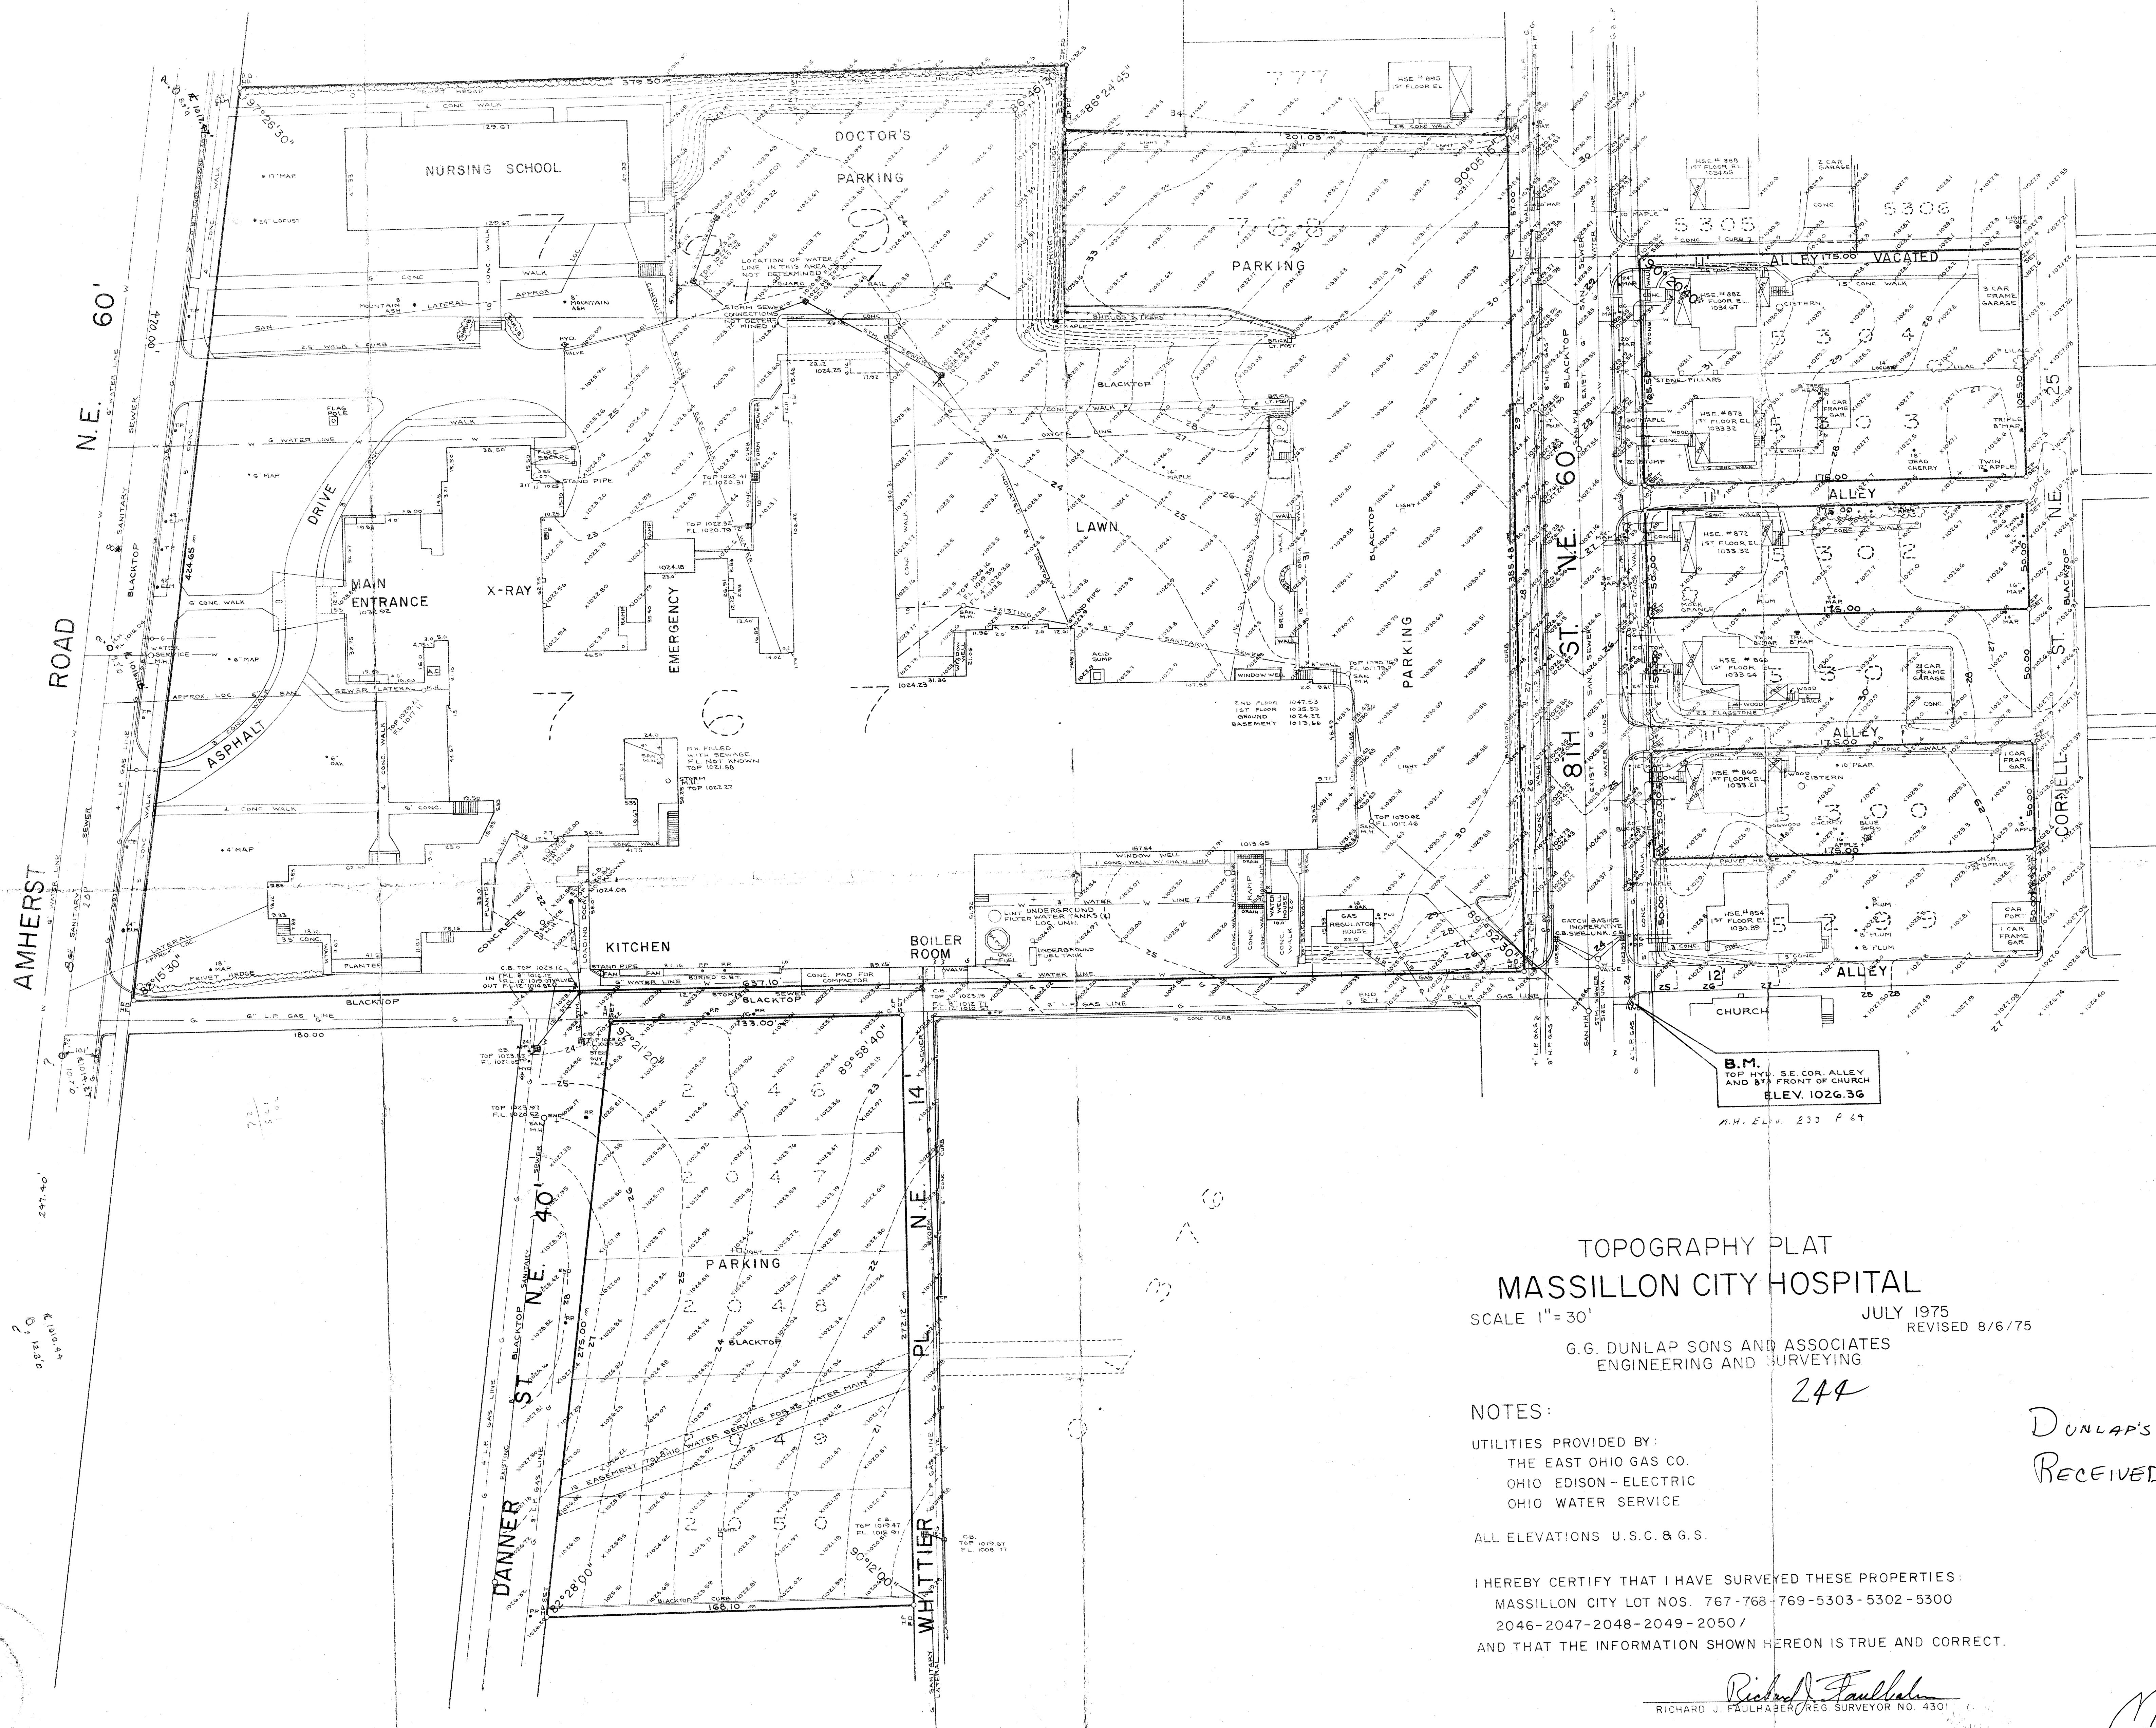

TOPOGRAPHY PLAT
MASSILLON CITY HOSPITAL

SCALE 1"=30'
JULY 1975
G.G. DUNLAP SONS AND ASSOCIATES
ENGINEERING AND SURVEYING
REVISED 8/6/75

NOTES:
UTILITIES PROVIDED BY:
THE EAST OHIO GAS CO.
OHIO EDISON - ELECTRIC
OHIO WATER SERVICE
ALL ELEVATIONS U.S.C. & G.S.

I HEREBY CERTIFY THAT I HAVE SURVEYED THESE PROPERTIES:
MASSILLON CITY LOT NOS. 767-768-769-5303-5302-5300
2046-2047-2048-2049-2050/
AND THAT THE INFORMATION SHOWN HEREON IS TRUE AND CORRECT.

Richard J. Faulhaber
RICHARD J. FAULHABER REG. SURVEYOR NO. 4301

DUNLAP'S SURVEY OF HOSPITAL
RECEIVED AUG. 18, 1975

M-535

M-535

244

244

244

244

244

FILE No. M 535
M 535-200 No. 2250
ACC. NO. 2250
2261