


8TH STREET N.E. 30.

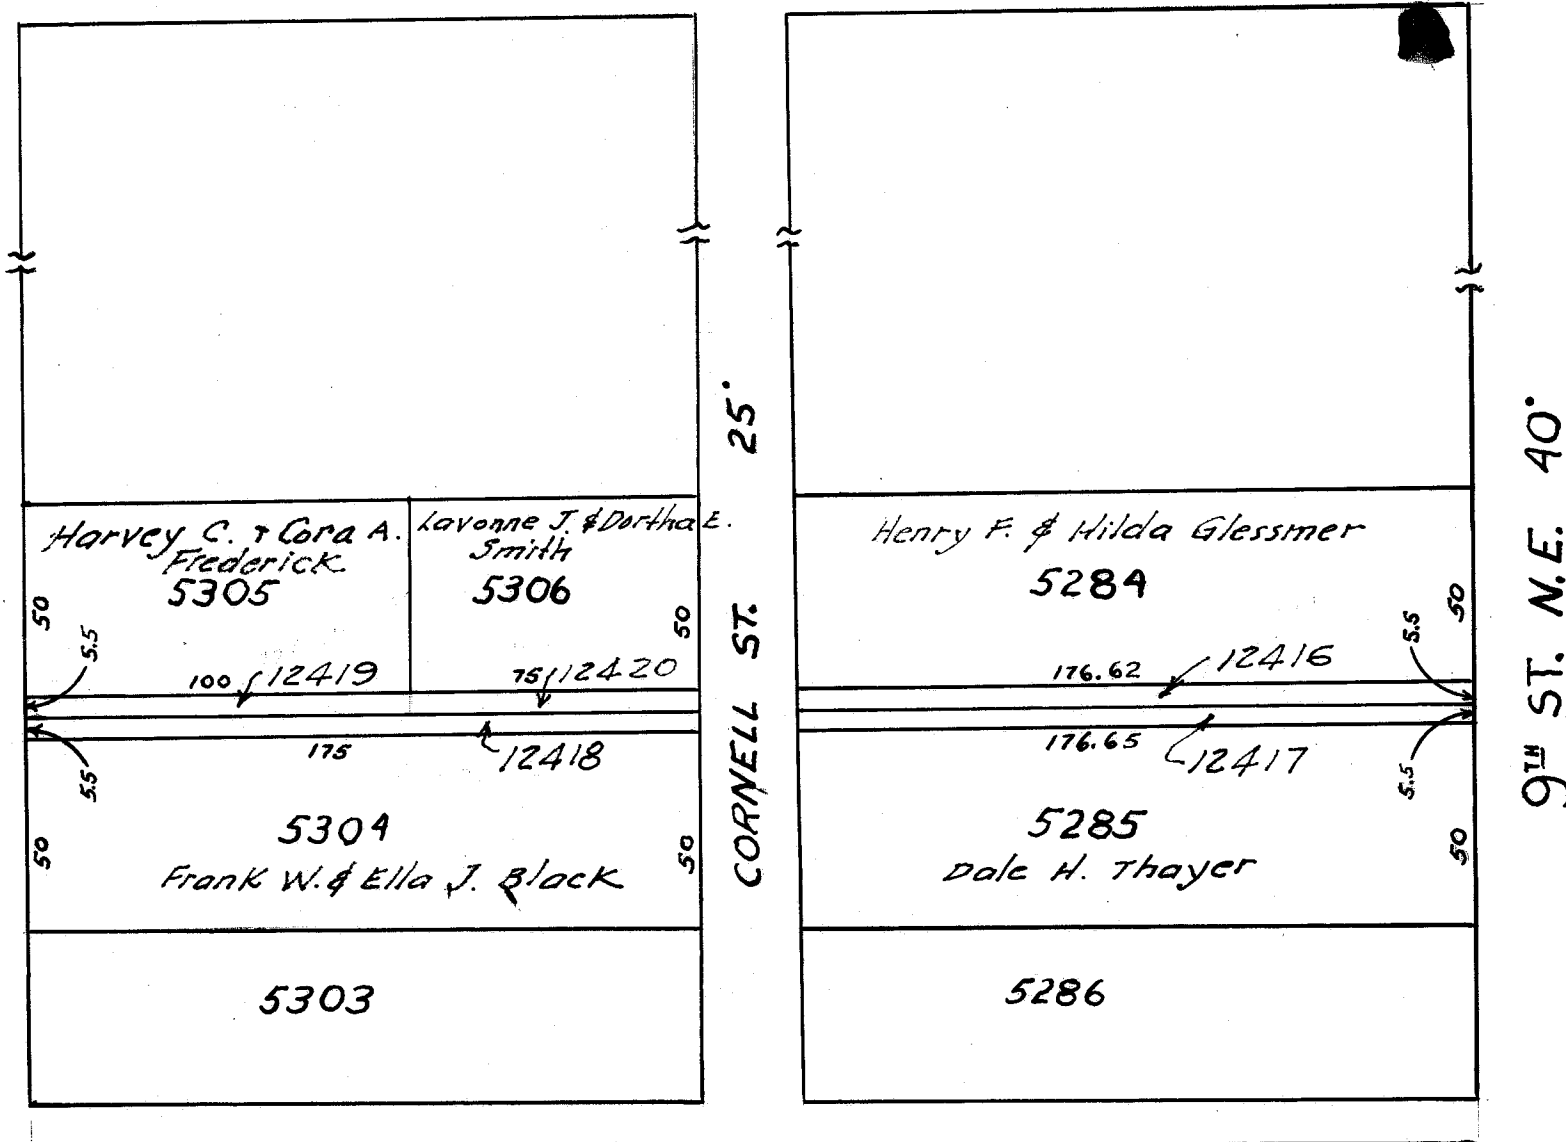

BEING THAT 11 FOOT PUBLIC ALLEY EXTENDING FROM 8TH ST. N.E.
TO 9TH ST. N.E. - SAID ALLEY BEING ABUTTED ON THE NORTH BY
LOT NO'S. 5305, 5306 AND 5284 AND ON THE SOUTH BY LOT NO'S.
5304 AND 5285.

I HEREBY CERTIFY THIS PLOT TO BE TRUE AND
CORRECT AS APPROVED BY ME THIS 2ND DAY OF MAY, 1963.

N. M. Tiger
CITY ENGINEER

APPROVED BY THE CITY PLANNING COMMISSION AT A
MEETING HELD MAY 3 1963.

K. M. Piper SECRETARY Alvin D. Wampler CHAIRMAN

ACCEPTED BY CITY COUNCIL OF MASSILLON, OHIO BY
ORDINANCE NO. 50-1963 PASSED JUN 17 1963.

ORDINANCE NO. 50-1763 PASSED JUNE 11 1963.

Lloyd Harver Willard C. Geis
CLERK PRESIDENT

VACATED PORTION GIVEN CITY LOT NOS. 12418 THRU 12420

H. M. Piper
CITY ENGINEER

ENTERED FOR TRANSFER THIS 8th DAY OF Aug 1963.

Joe Jones By J. C. Bell, Deputy
COUNTY AUDITOR

RECEIVED FOR RECORD THIS 22nd DAY OF August, 1963.
RECORDED IN VOL. 35 PAGE 66 THIS 22nd DAY OF

August 1963.

R.#96 See \$ 4.60

Kenneth E. Wether
COUNTY RECORDER

BETWEEN 8TH & 9TH STS. N.E. 212 FOOT SOUTH
OF COMMONWEALTH

DEPARTMENT OF PUBLIC SERVICE
ENGINEERING DEPARTMENT

DR. BY O. DEBOS MAY 1963

SCALE: 1" = 50'

FILE NO. M 539 ACC. NO. 2287