


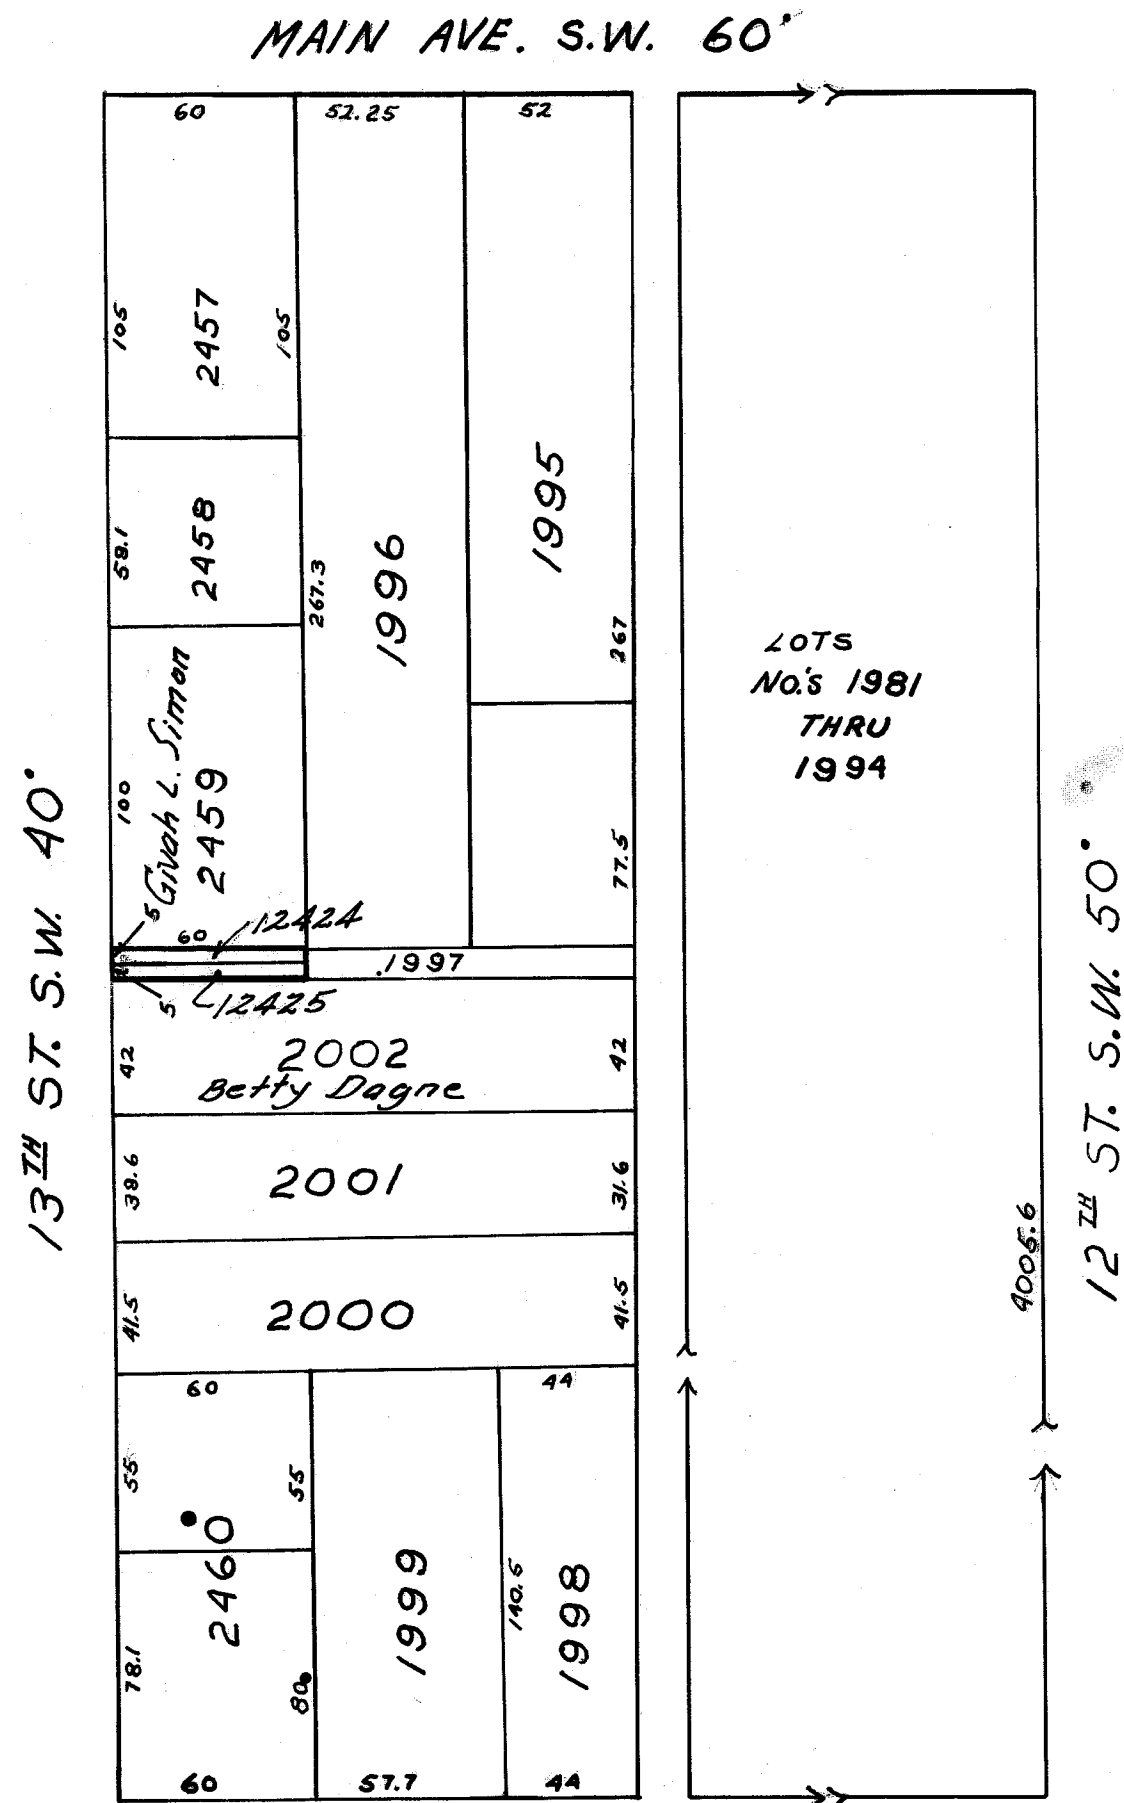

DESCRIPTION
BEING THAT 10 FOOT PUBLIC ALLEY EXTENDING FROM 13TH ST. S.W. TO
THE WEST EDGE OF LOT NO. 1997 - SAID ALLEY BEING ABUTED ON THE NORTH BY
LOT NO. 2459 AND ON THE SOUTH BY LOT NO. 2002.

CERTIFICATION

I HEREBY CERTIFY THIS PLAT TO BE TRUE AND CORRECT
AS APPROVED BY ME THIS 3RD DAY OF May 1963.

H. M. Piper
CITY ENGINEER

CITY PLANNING COMMISSION

APPROVED BY CITY PLANNING COMMISSION AT A
MEETING HELD May 3, 1963.

H. M. Piper
SECRETARY

Alvin D. Whipple
CHAIRMAN

CITY COUNCIL

ACCEPTED BY CITY COUNCIL OF MASSILLON, OHIO BY
ORDINANCE NO. 52-1963 PASSED June 17, 1963.

Lloyd J. Barber
CLERK

Willard C. Geis
PRESIDENT

VACATED PORTION GIVEN CITY LOT NO'S 12424 & 12425

CITY ENGINEER

ENTERED FOR TRANSFER THIS 8TH DAY OF August 1963.
Joe J. Bell By W. R. Bell, Deputy
COUNTY AUDITOR

RECEIVED FOR RECORD THIS 22ND DAY OF August 1963.
RECORDED IN VOL. 35 PAGE 52 THIS 22ND DAY OF August 1963.

R.# 96 Fee \$ 4.60

Kenneth E. Mott
COUNTY RECORDER

ALLEY VACATION PLAT

VICINITY OF
DEPARTMENT OF PUBLIC SERVICE - ENGINEERING DEPT.

DRAWN BY O. DEBOS

MAY 9, 1963.

SCALE: 1" = 60'