

I HEREBY CERTIFY THIS PLAT TO BE TRUE AND
CORRECT AS APPROVED BY ME THIS 3RD DAY OF May 1963.

APPROVED BY CITY PLANNING COMMISSION

AT A MEETING HELD MAY 3, 1963.

<u>X. M. Lyons</u>	<u>Alvin D. Wampler</u>
SECRETARY	CHAIRMAN

ACCEPTED BY CITY COUNCIL OF MASSILLON,

Lloyd J. Brewer
CLERK

Willard C Geis
PRESIDENT

VACATED PORTION GIVEN CITY LOT NO'S 12426 & 12427

H. M. Piper
CITY ENGINEER

ENTERED FOR TRANSFER THIS 8th DAY OF August 1963.

Witnessed By W.C. Bell, Deputy
COUNTY AUDITOR

RECEIVED FOR RECORD THIS 22nd DAY OF August 1963.

RECEIVED IN VOL. 35 PAGE 66 THIS 22nd DAY OF August 1963.


Kenneth E. Mathis
COUNTY RECORDER

VICINTY OF 3RD & SHRIVER AVE. S.E.
DEPT OF PUBLIC SERVICE - ENGINEERING DEPT.
DRAWN BY O. DEBOS MAY 13, 1963.

SCALE: 1" = 50'

R.#96 \$460 Fee

FILE No. M54Z - ACC. No. 2290

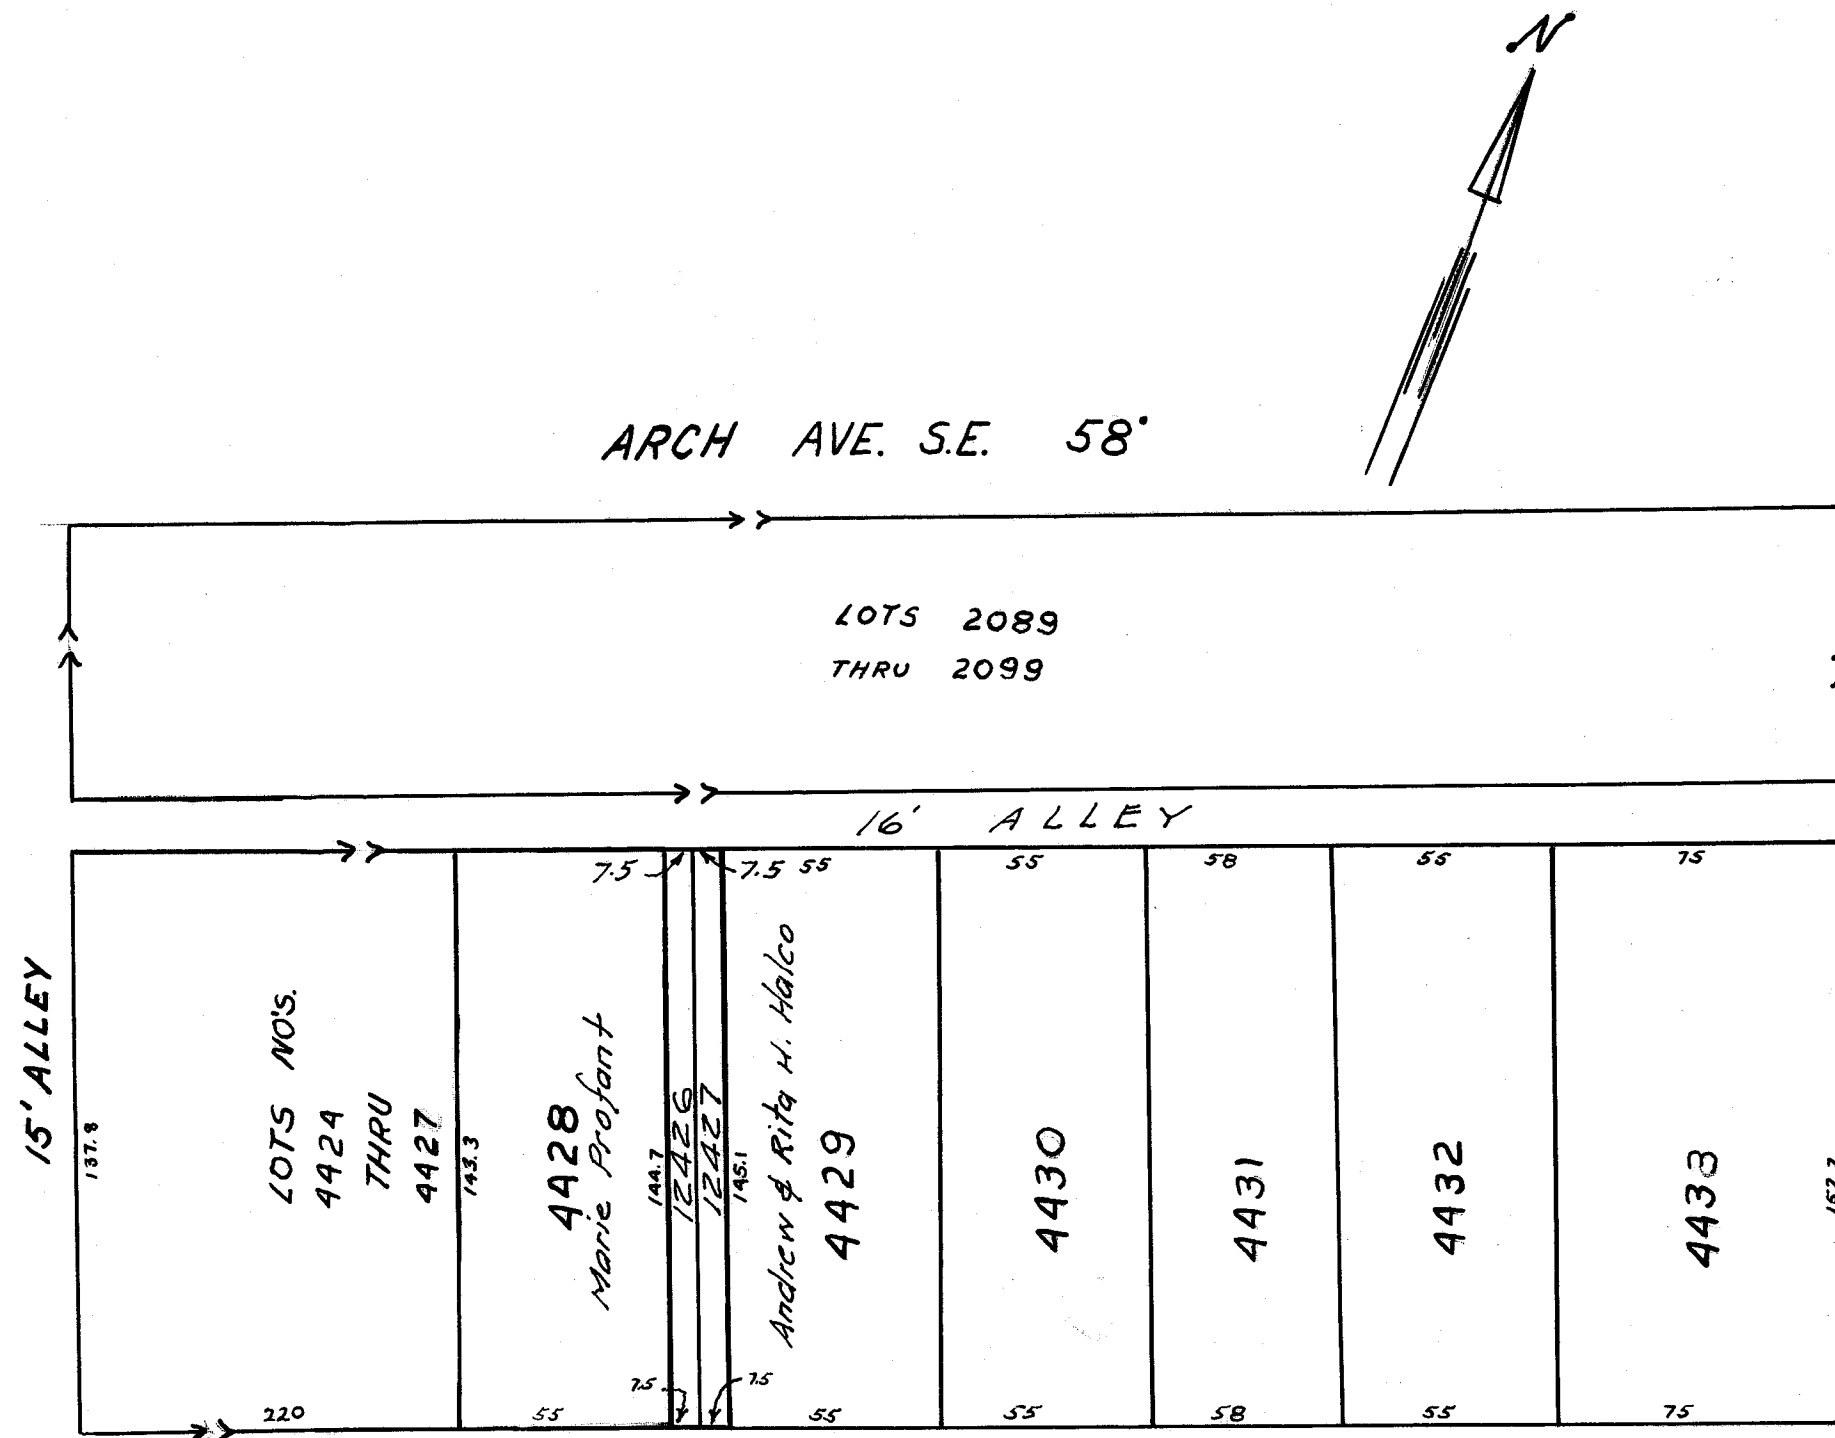

DESCRIPTION

BEING THAT 15 FOOT PUBLIC ALLEY EXTENDING NORTHLV FROM SHRIVER AVE. S.E TO THE SOUTH LINE OF AN INTERSECTING 16 FOOT EAST AND WEST ALLEY BETWEEN LOTS 4428 AND 4429.

3RD. ST SF