


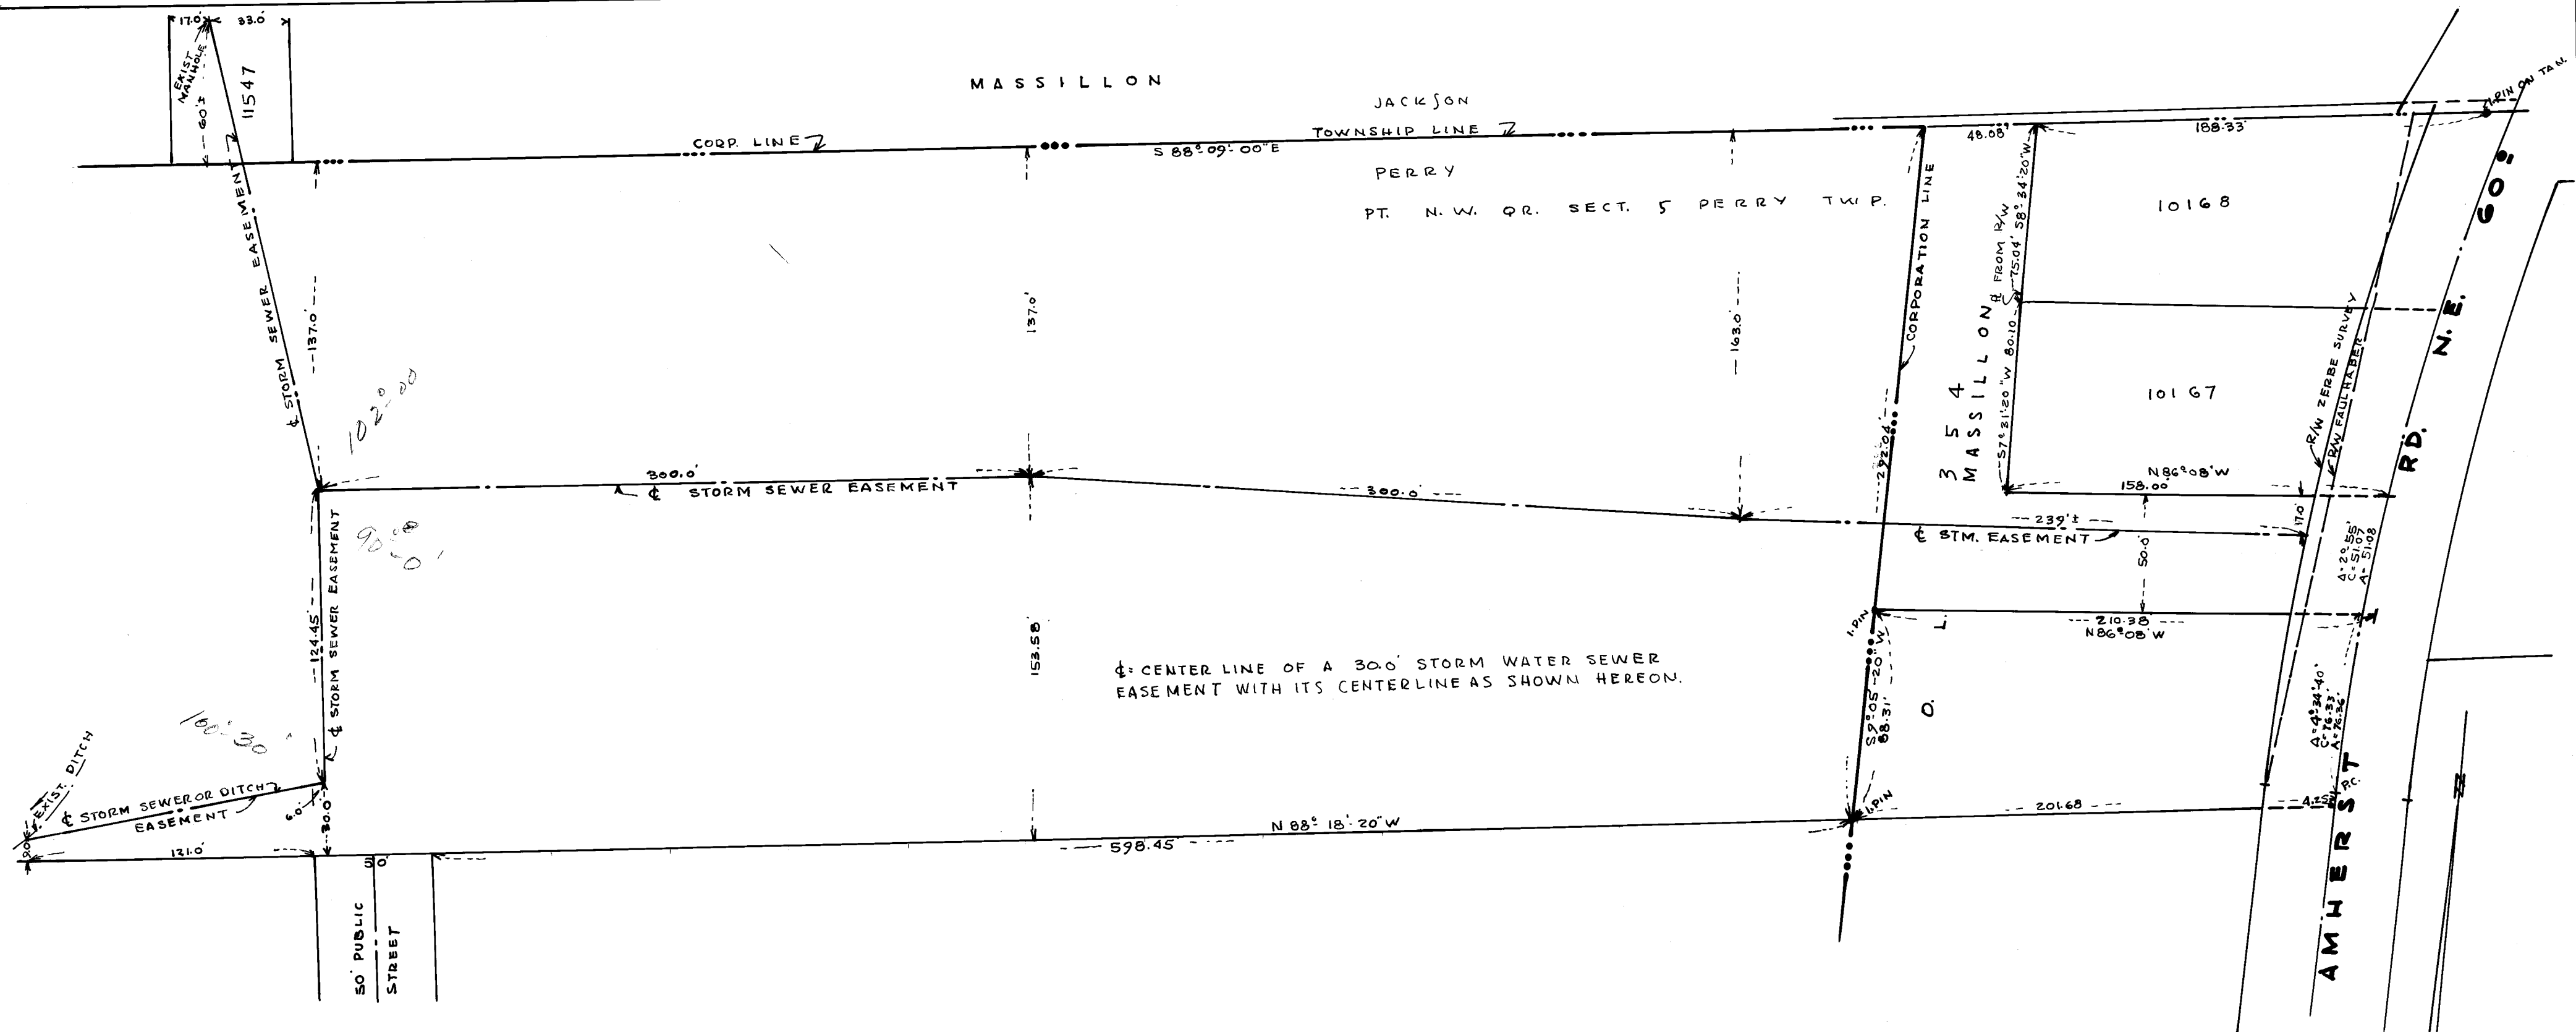

CERTIFICATION

I HEREBY CERTIFY THE ACCOMPANYING PLAT IS TRUE AND CORRECT FOR THE EASEMENT DESCRIBED HERE-ON.

Don Lipu
CITY ENGINEER

GRANT

WE, THE UNDERSIGNED OWNERS OF O.L. 354 AND LOT NO. 11547 IN THE CITY OF MASSILLON OHIO AND PART NORTHWEST QUARTER SECTION 5, PERRY TWP., STARK COUNTY, AS SHOWN HEREON FOR THE SUM OF ONE DOLLAR AND OTHER CONSIDERATIONS, RECEIPT OF WHICH IS HEREBY ACKNOWLEDGED, DO HEREBY GRANT AND CONVEY TO THE CITY OF MASSILLON, OHIO, AND THEIR SUCCESSORS RIGHT TO CONSTRUCT AND FOREVER MAINTAIN IN AND ON SAID LANDS A STORM SEWER AND A STORM WATER DITCH AS NOTED ON THE ABOVE DRAWING, WITH APPURTENANCES SITUATED WITHIN A STRIP OF LAND 300.0 (FEET) WIDE AND WITH ITS CENTERLINE AS SHOWN HERE-ON.

WITNESS

Harry M. Lipu
Harry M. Lipu

OWNERS

Rudolph Hartmann
Gertrude E. Hartmann

ACKNOWLEDGEMENT

STATE OF OHIO ss:
COUNTY OF STARK
BEFORE ME, A NOTARY PUBLIC IN AND FOR SAID COUNTY DID PERSONALLY APPEAR Rudolph Hartmann and GERTRUDE E. Hartmann WHO DID ACKNOWLEDGE THEY DID SIGN THIS INSTRUMENT, THE SAME BEING THEIR OWN FREE ACT AND DEED.
IN TESTIMONY WHEREOF, I HEREUNTO SET MY HAND AND SEAL THIS 1ST DAY OF June 1963.

Eileen M. Gard
NOTARY PUBLIC
EILEAN M. GARD, Notary Public
My Commission Expires Mar 17, 1968

MY COMMISSION EXPIRES

TRANSFER NOT NECESSARY

Joe Yoder By W.C. Beel, Deputy
COUNTY AUDITOR

RECEIVED FOR RECORD THIS 1 DAY OF Aug 1963
RECORDED IN VOL 35 PAGE 57 THIS 01 DAY OF Aug 1963.

Rasmath E. Hartmann
COUNTY RECORDER

CITY OF MASSILLON, OHIO

STORM SEWER EASEMENT
AMHERST RD. N.E. STORM SEWER

LOT 11547, PT. O.L. 354 & PT. N.W. QR. SECT. 5, PERRY TWP., STARK CO., OHIO
APRIL 1963
SCALE 1"=50'
DEPT. OF PUBLIC SERVICE, ENGINEERING DIVISION
DR. BY R.F. WAGONER

FILE NO. M. 546

ACC. NO. 2295