

SEWER EASEMENT


PARTS OF O.L. 192 & O.L. 191

CITY OF MASSILLON, OHIO

SCALE 1"=50'

HOWARD P. SHISLER
REG. ENGR. & SURVEYOR

AUG. 1963

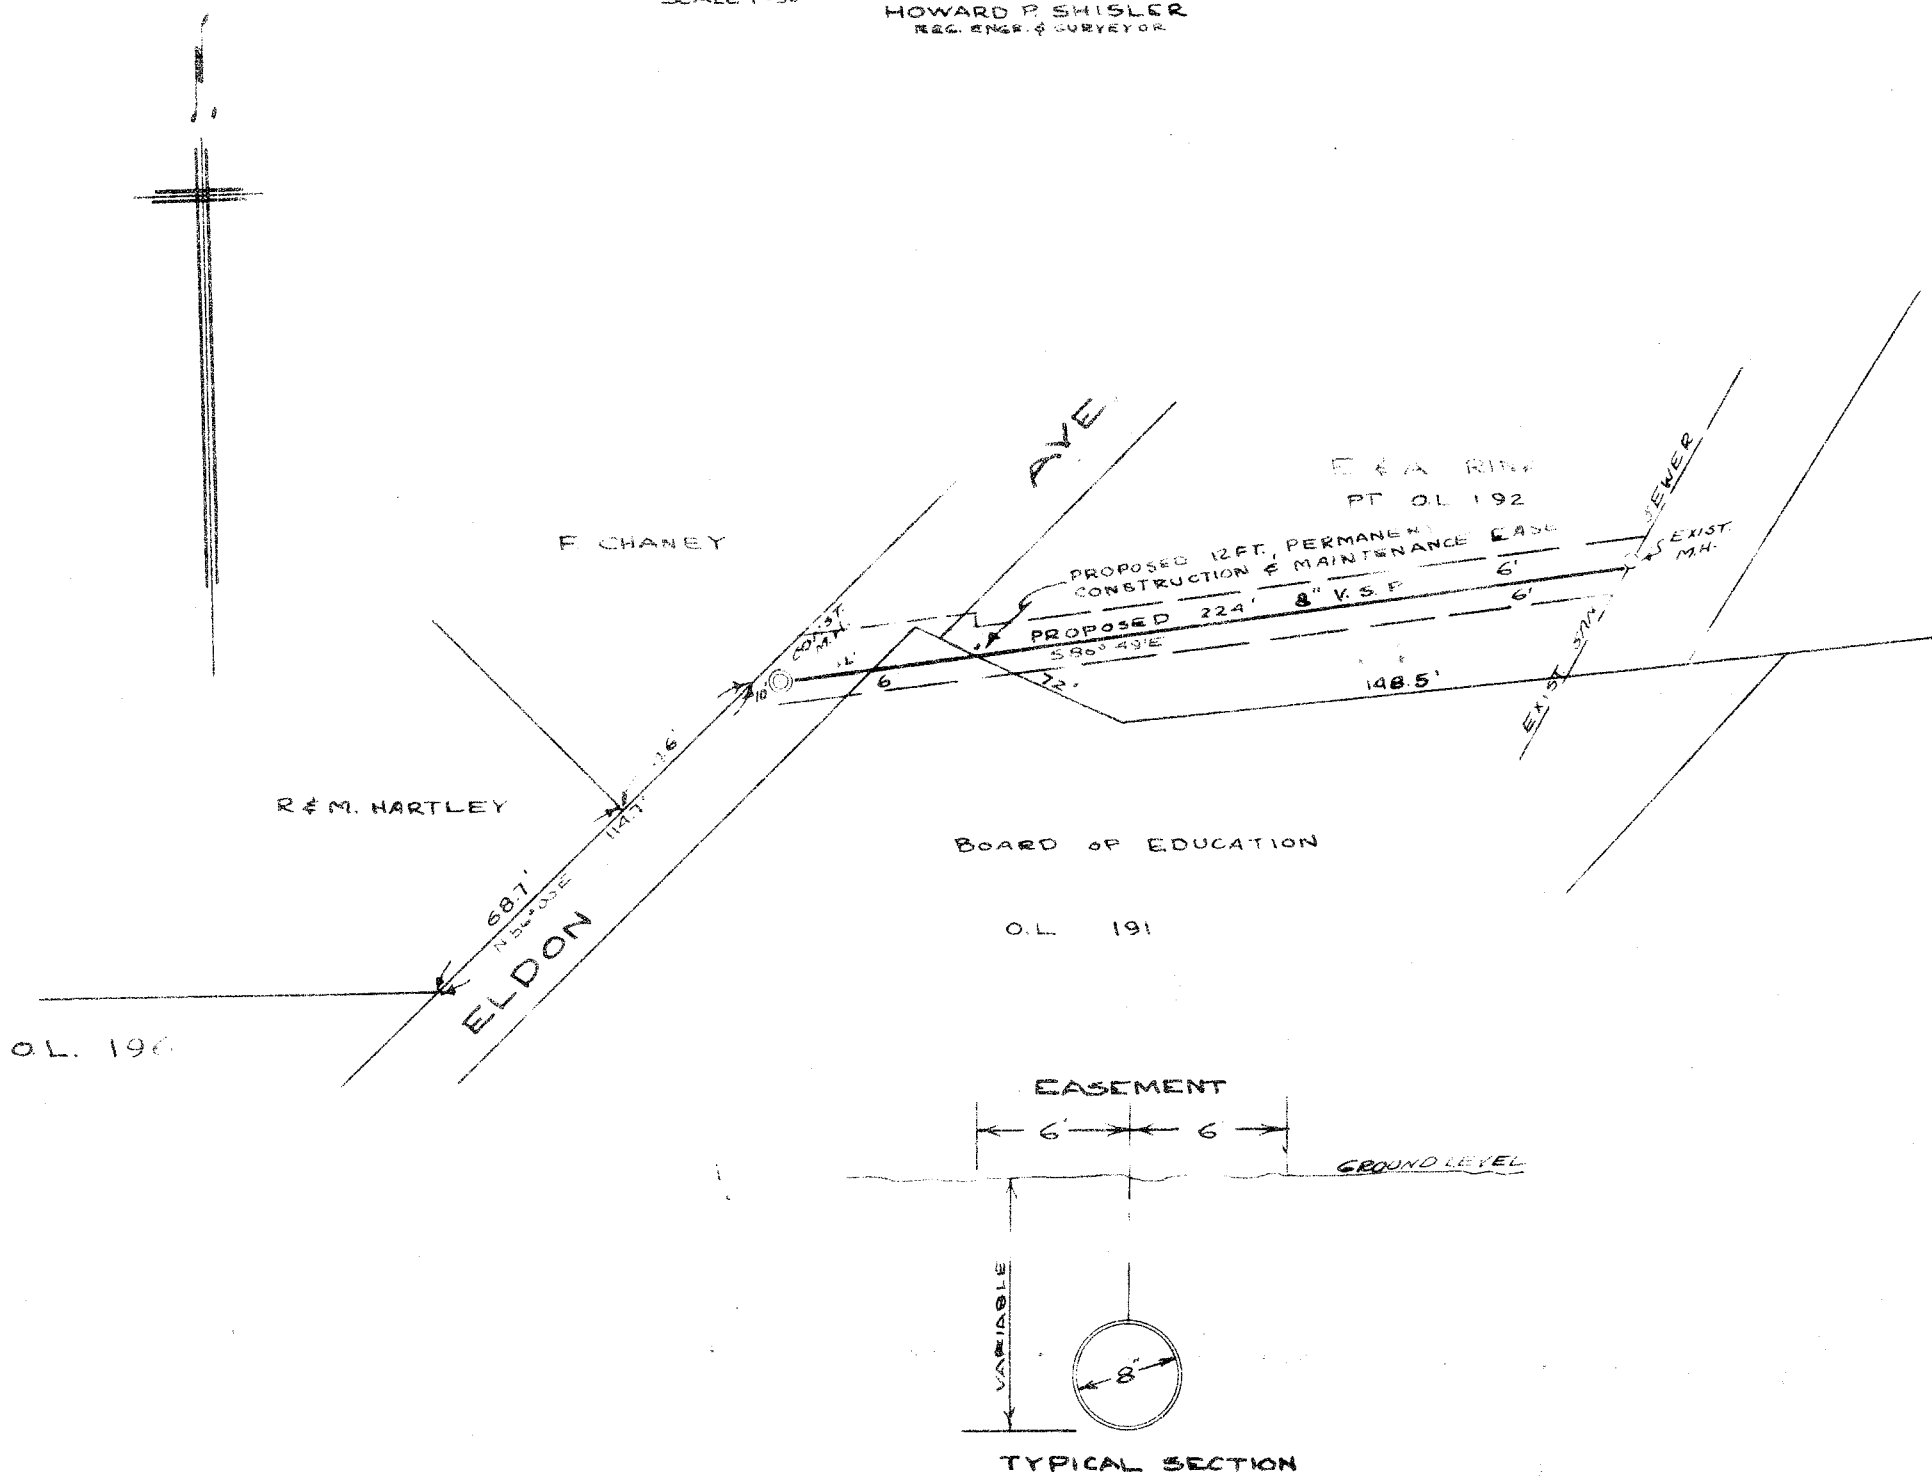

WE THE UNDERSIGNED, OWNERS OF PT. O.L. 192 & O.L. 191 AS SHOWN HEREON FOR THE SUM OF ONE DOLLAR AND OTHER CONSIDERATIONS RECEIPT OF WHICH IS HEREBY ACKNOWLEDGED, DO HEREBY GRANT AND CONVEY TO THE CITY OF MASSILLON, OHIO AND THEIR SUCCESSORS, RIGHT TO CONSTRUCT AND FOREVER MAINTAIN IN AND ON SAID LANDS A SANITARY SEWER OF INSIDE DIAMETER AS SHOWN ON THIS PLAT WITH APPURTENANCES, SITUATED WITHIN A STRIP OF LAND 12 FEET WIDE WITH ITS CENTER LINE AS SHOWN

WITNESS

OWNERS

[Handwritten signatures of witnesses]

[Handwritten signatures of owners]

I HEREBY CERTIFY THE ACCOMPANYING PLAT IS TRUE AND CORRECT FOR THE EASEMENT DESCRIBED ABOVE

[Signature of Howard P. Shisler]
REG. ENGR. & SURVEYOR

STATE OF OHIO }
COUNTY OF STARK } S.S.

BEFORE ME, A NOTARY PUBLIC IN AND FOR SAID COUNTY PERSONALLY APPEARED _____ WHO ACKNOWLEDGED THAT THEY DID SIGN THE FOREGOING INSTRUMENT AND THAT IT WAS THEIR FREE ACT AND DEED, ACCORDING TO LAW.

NOTARY PUBLIC

TRANSFER NOT NECESSARY THIS _____ DAY OF _____ 1963.

RECEIVED FOR RECORD THIS _____ DAY OF _____ 1963.
RECORDED IN PLAT BOOK _____ PAGE _____.

STARK COUNTY AUDITOR

STARK COUNTY RECORDER



Approved this 25th day of September 1963.

TRANSFER NOT NECESSARY


CITY ENGINEER

File No. M 547-ACC. No. 2296

PLAN	NO.	SURVEYED PLOTTED ALIGNMENT CHECKED RT. OF WAY CHECKED	BY	DATE

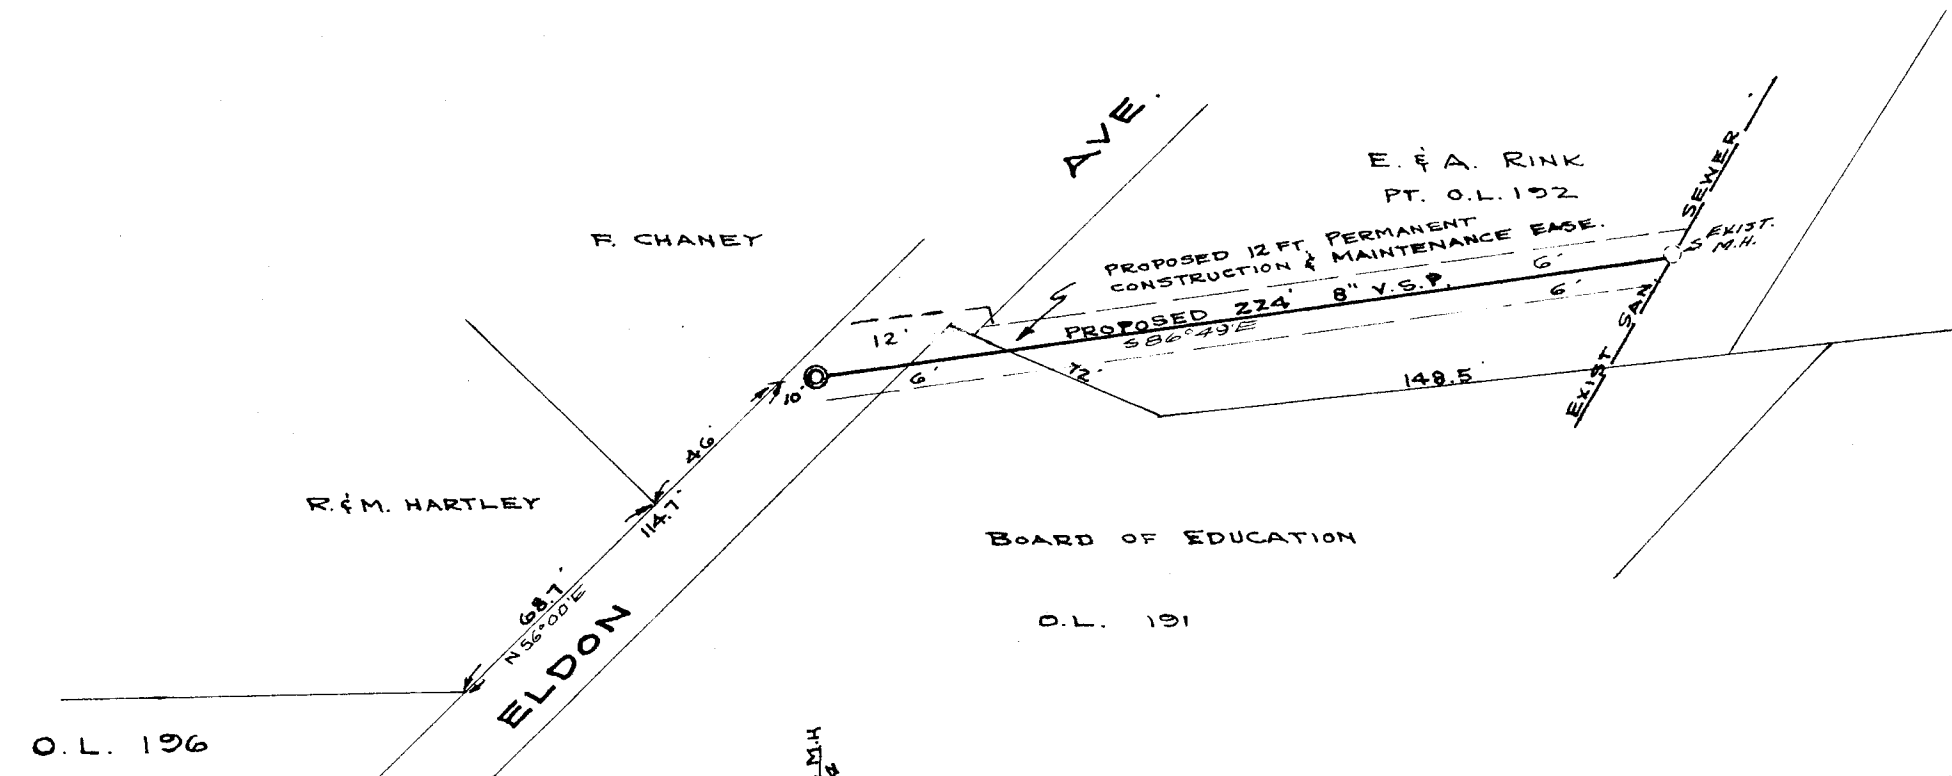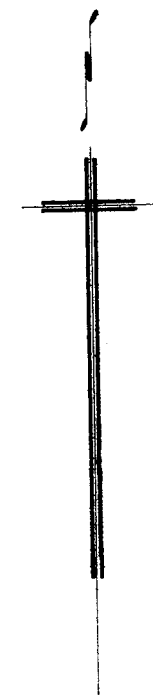

PROPOSED SANITARY SEWER
FROM ELDON AVE. TO M.H. 224' EAST
CITY OF MASSILLON, OHIO
HOR. 1"=50'
SCALE VER. 1"=10'
H.P. SHISLER - ENGR. & SURVEYOR
AUG. 1963

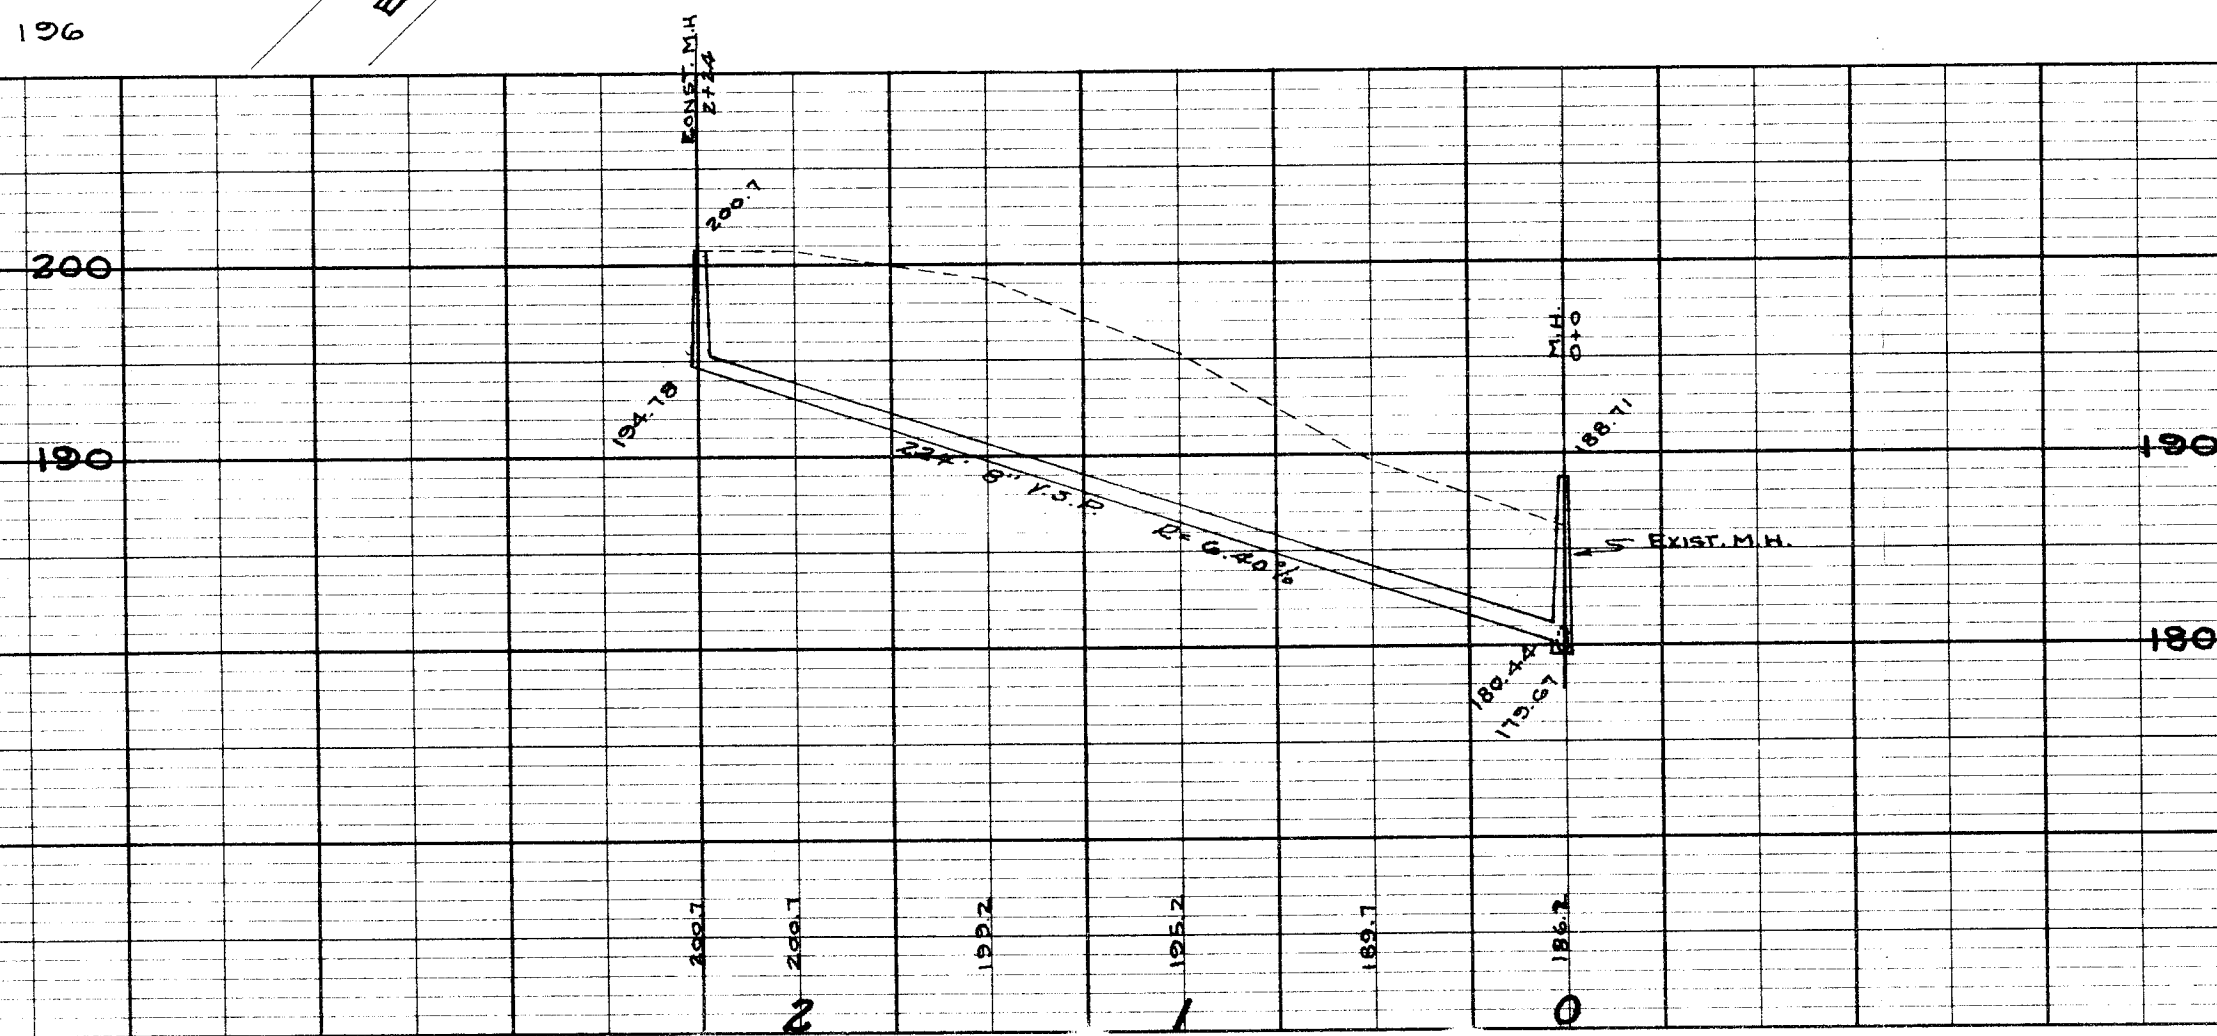

APPROVED AND ACCEPTED BY THE
MASSILLON CITY ENGINEER THIS
DAY OF August 1963.
CITY ENGINEER