
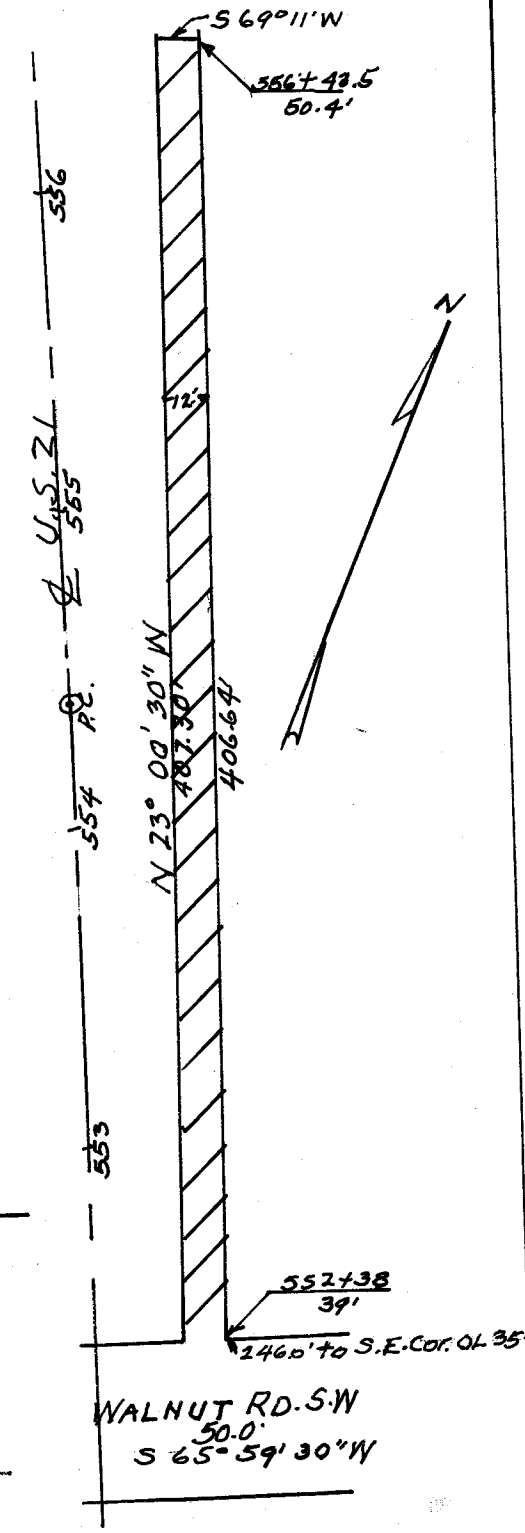
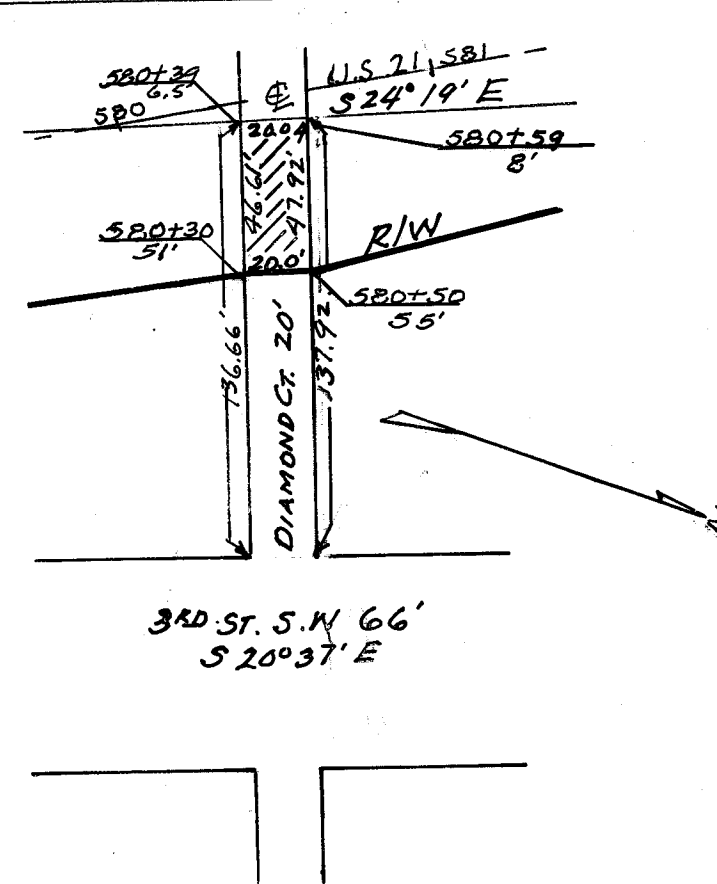


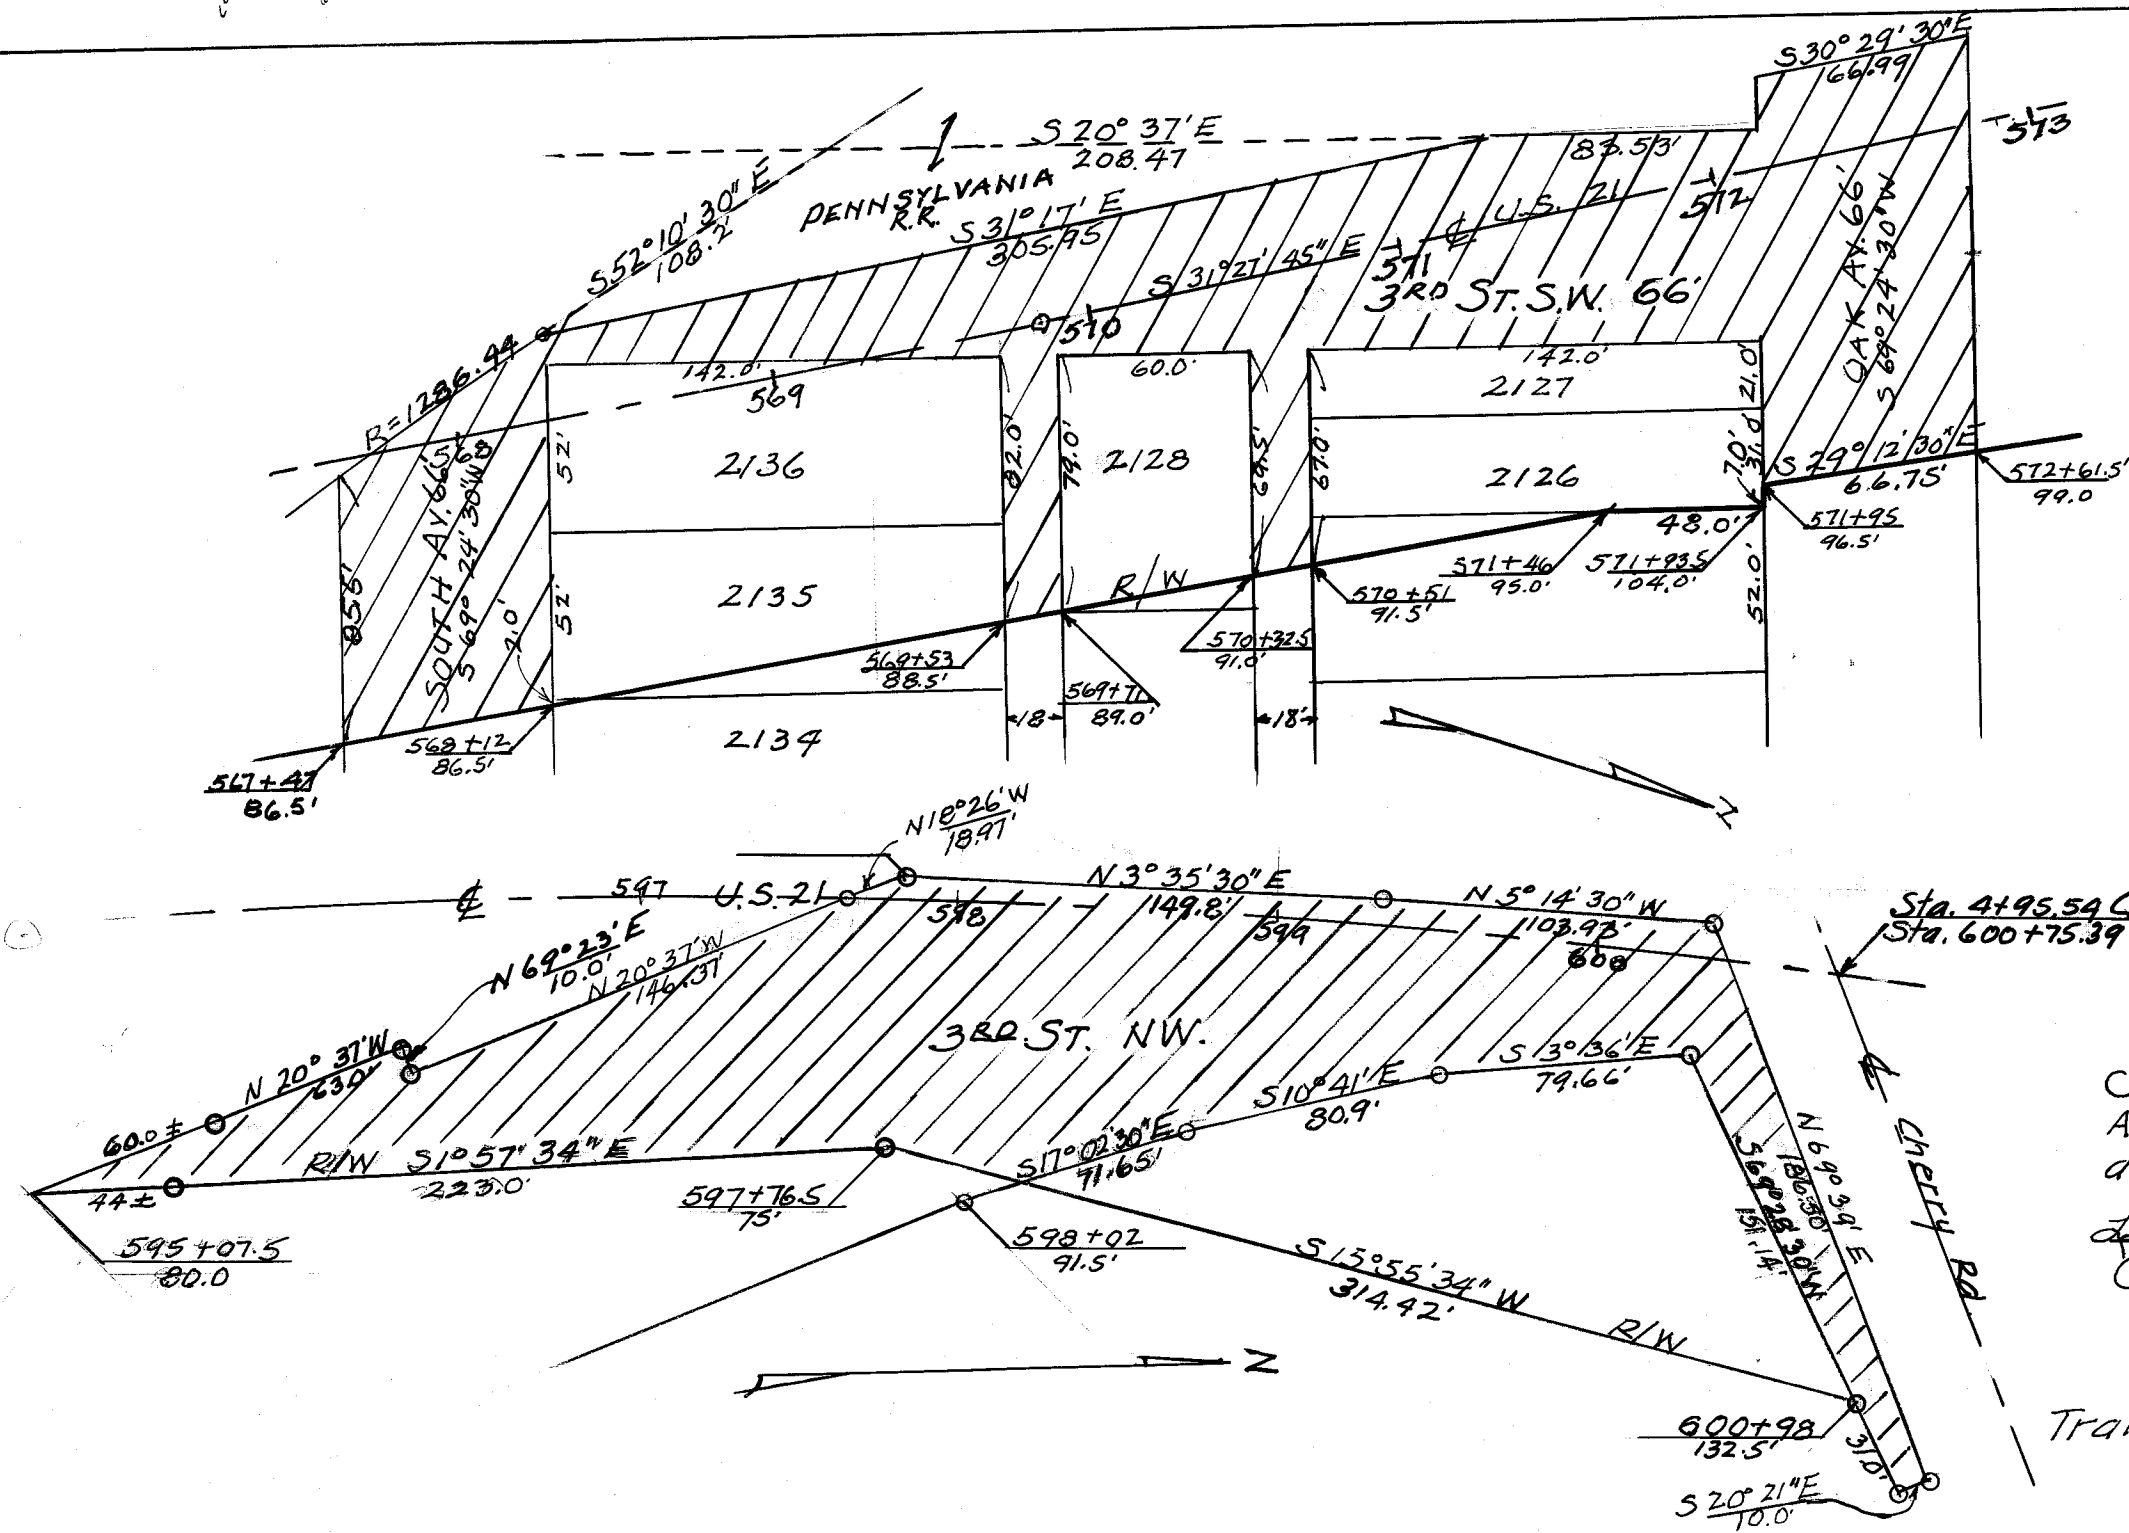

CITY COUNCIL
Accepted by the City Council of Massillon, Ohio at
a meeting held 1-26-1964-Ordinance No. 151-1963.
Lloyd Warner
CLERK
Willard C. Geis
PRESIDENT

Transfer not necessary

Joe Yoder
By W.C. Beale
COUNTY AUDITOR

Received for Record this 17th day of February 1964
Recorded in Vol. 35, Page 91, this 17th day of February 1964
Russell E. Miller
COUNTY RECORDER

R# 326 Fee \$9.20

VACATION PLAT
3RD ST. N.W., 3RD ST. S.W. AND VARIOUS ALLEYS
MASSILLON, STARK COUNTY, OHIO
TAKEN BY RELOCATION OF U.S. 21
H.M. PIPER CITY ENGINEER
SEPTEMBER 1963 SCALE 1"=60" DR. BY J.D.R.

I hereby certify the above to be a correct plat of
the portions of streets and alleys to be vacated
H.M. Piper
CITY ENGINEER

DESCRIPTION
Cross hatched portions of 3RD ST. N.W., 3RD ST. S.W.
and various alleys taken by relocation of U.S. 21 as
shown on plats hereon

PLANNING COMMISSION
Approved by the Planning Commission of the
City of Massillon at a meeting held December 6, 1963.
H.M. Piper
SECRETARY
Alvin D. Wampler
CHAIRMAN

FILE NO. M 551 ACC. NO. 2300