


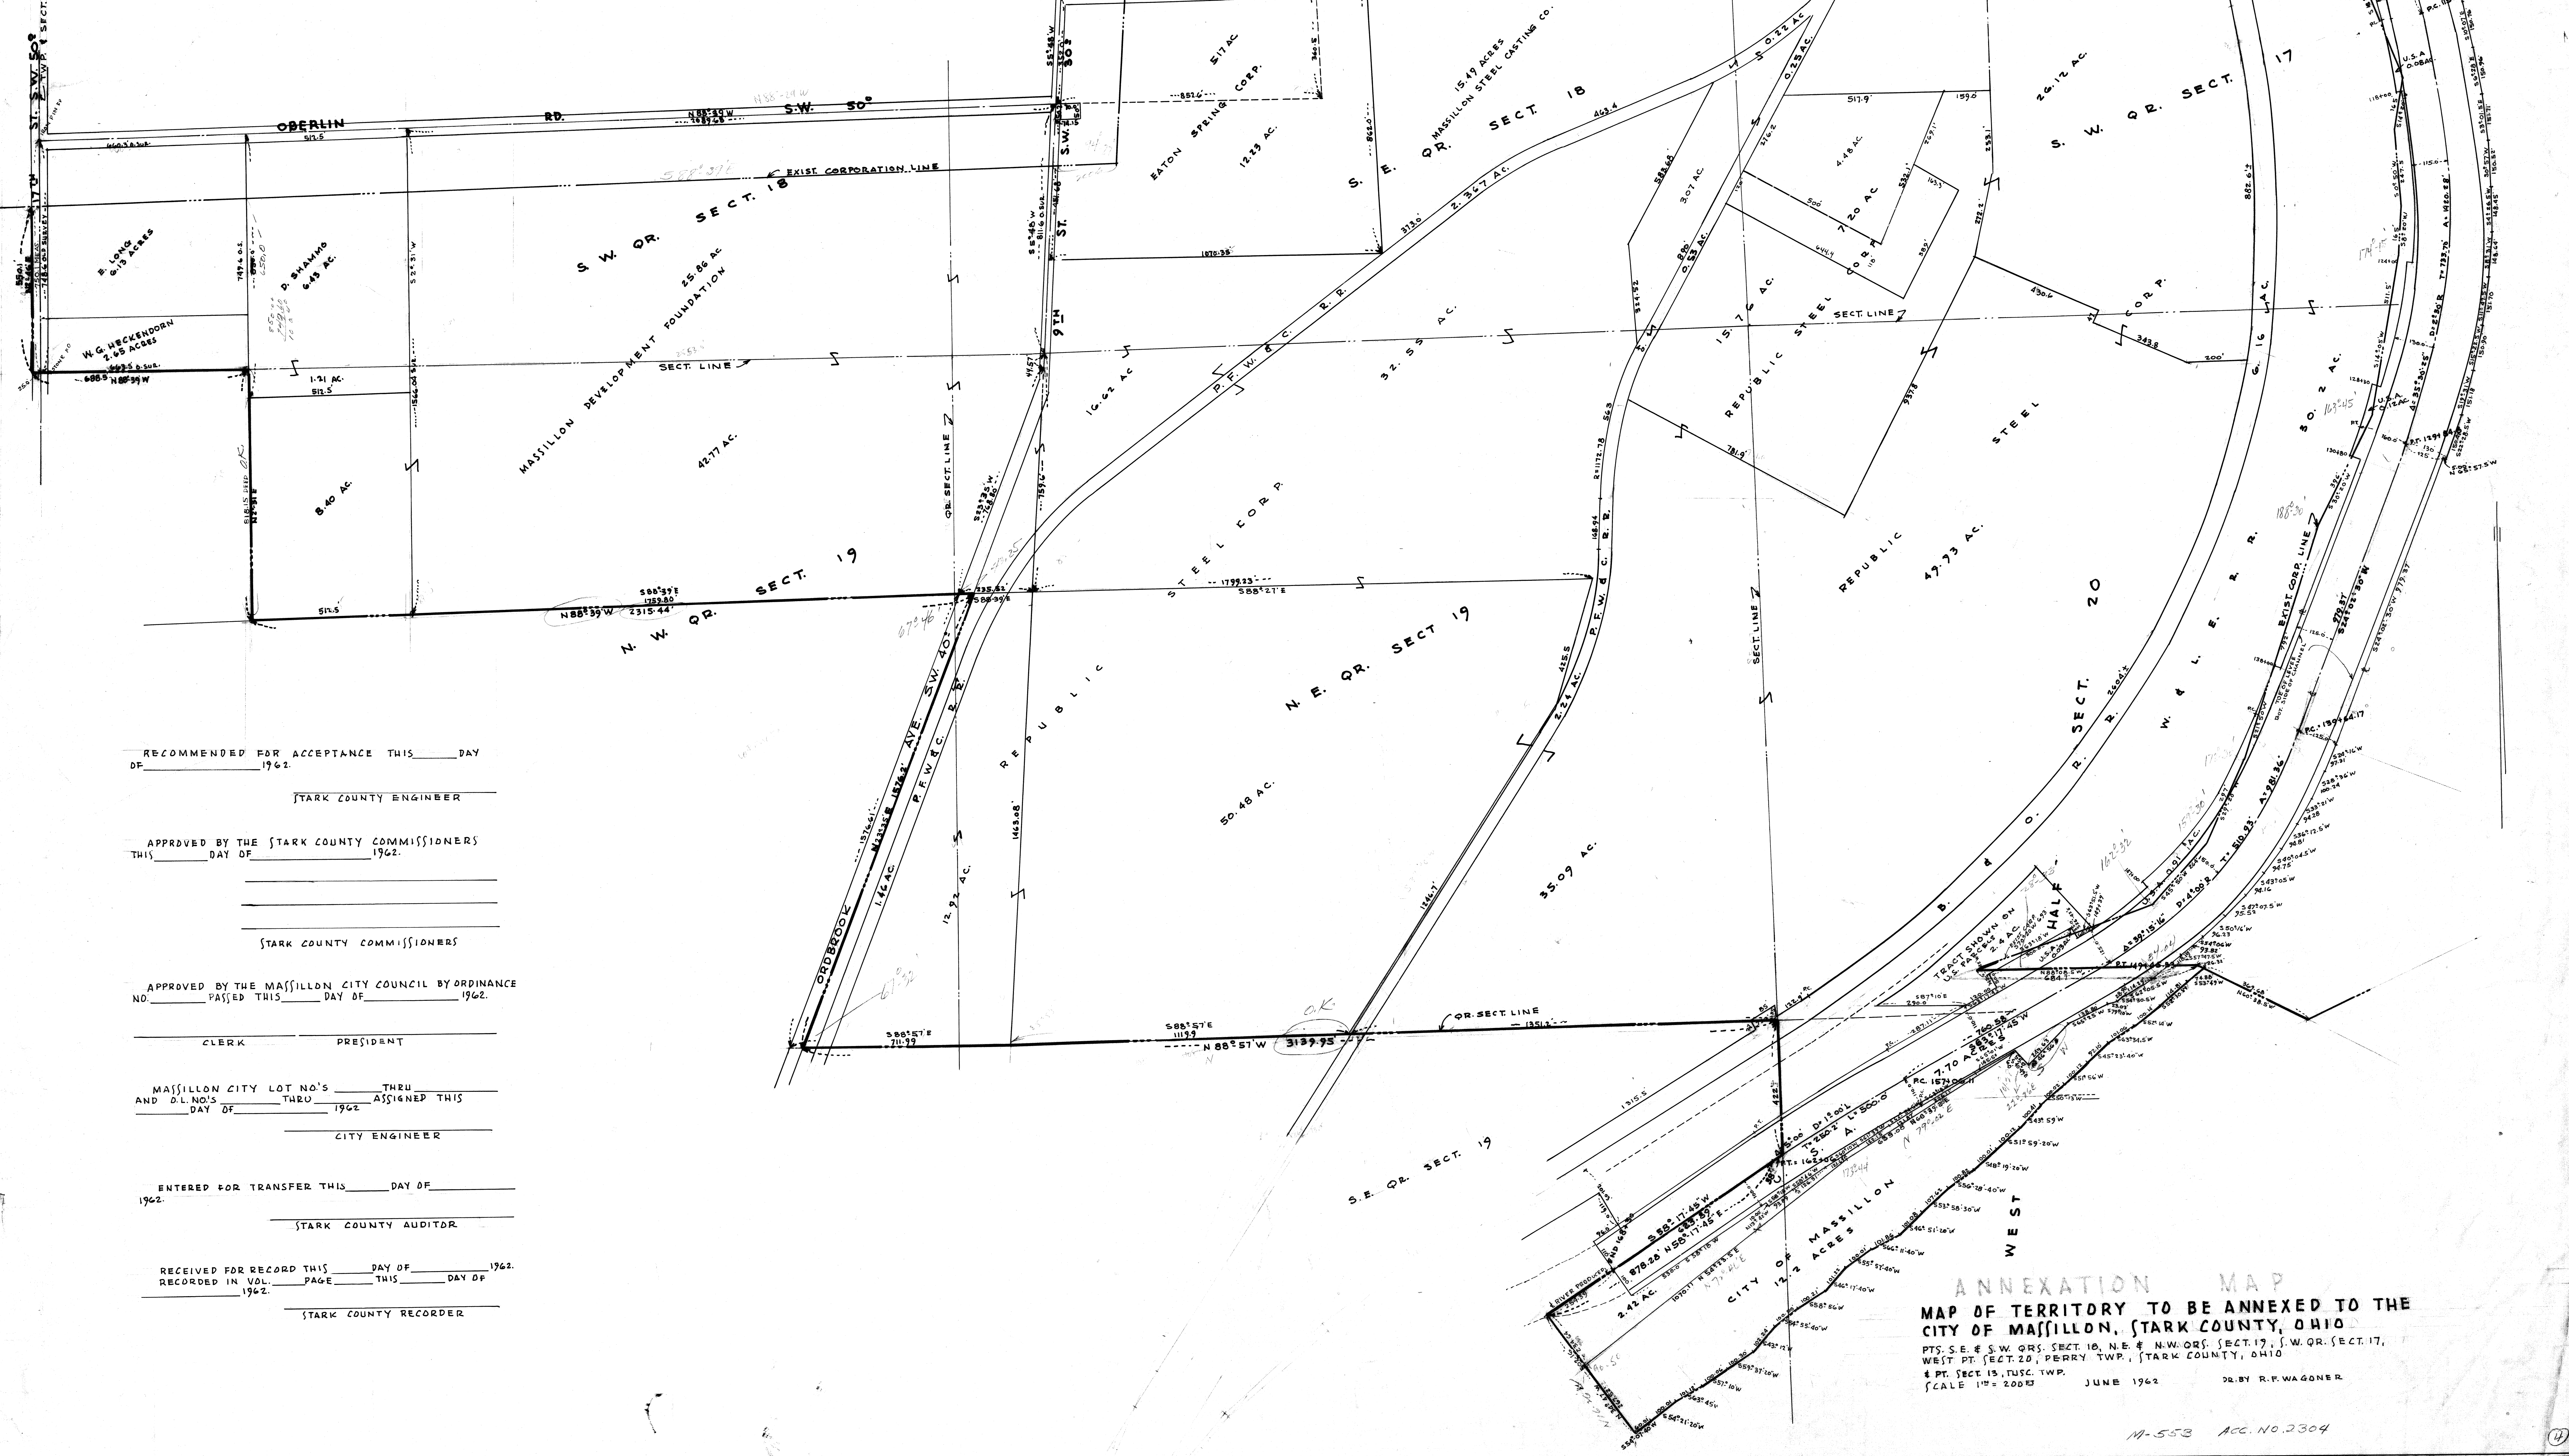

RECOMMENDED FOR ACCEPTANCE THIS _____ DAY
OF _____ 1962.

STARK COUNTY ENGINEER

APPROVED BY THE STARK COUNTY COMMISSIONERS
THIS _____ DAY OF _____ 1962.

STARK COUNTY COMMISSIONERS

APPROVED BY THE MASSILLON CITY COUNCIL BY ORDINANCE
NO. _____ PASSED THIS _____ DAY OF _____ 1962.

CLERK PRESIDENT

MASSILLON CITY LOT NO.'S _____ THRU _____
AND D.L. NO.'S _____ THRU _____ ASSIGNED THIS
DAY OF _____ 1962

CITY ENGINEER

ENTERED FOR TRANSFER THIS _____ DAY OF _____
1962.

STARK COUNTY AUDITOR

RECEIVED FOR RECORD THIS _____ DAY OF _____ 1962.
RECORDED IN VOL. _____ PAGE _____ THIS _____ DAY OF _____ 1962.

STARK COUNTY RECORDER

ANNEXATION MAP
MAP OF TERRITORY TO BE ANNEXED TO THE
CITY OF MASSILLON, STARK COUNTY, OHIO
PTS. S.E. & S.W. QRS. SECT. 18, N.E. & N.W. QRS. SECT. 19, S.W. Q.R. SECT. 17,
WEST PT. SECT. 20, PERRY TWP., STARK COUNTY, OHIO
& PT. SECT. 13, TUSC. TWP.
SCALE 1" = 200' JUNE 1962 DR. BY R.F. WAGONER

M-553 ACC. NO. 2304

N.E. QTR. SECT. 19

N.W. QTR. SECT. 20

PARCEL 100

O.L. 536

S.W. QTR. SECT. 20

OWNED BY THE
CITY OF MASSILLON

CITY OF MASSILLON

CORPORATION LINE

EAST BANK TUSCARAWAS RIVER

REPUBLIC STEEL CORP.
214.613 ACRES

CITY OF MASSILLON

OHIO YOUTH COMM.
40.00 ACRES

PLAT OF
PERRY TOWNSHIP
QTR. SEC. S.E. 19, N.W. & S.W. 20
LANDS OWNED BY THE
CITY OF MASSILLON & REPUBLIC STEEL CORP.

SCALE 1"=100' JAN. 15, 1979
ROBERT WAGONER, CITY ENGINEER, REGISTERED SURVEYOR
REVISED MAY 8, 1979

S.W. QTR. SECT. 20

S.E. QTR. SECT. 19

SECTION LINE

SECTION LINE