


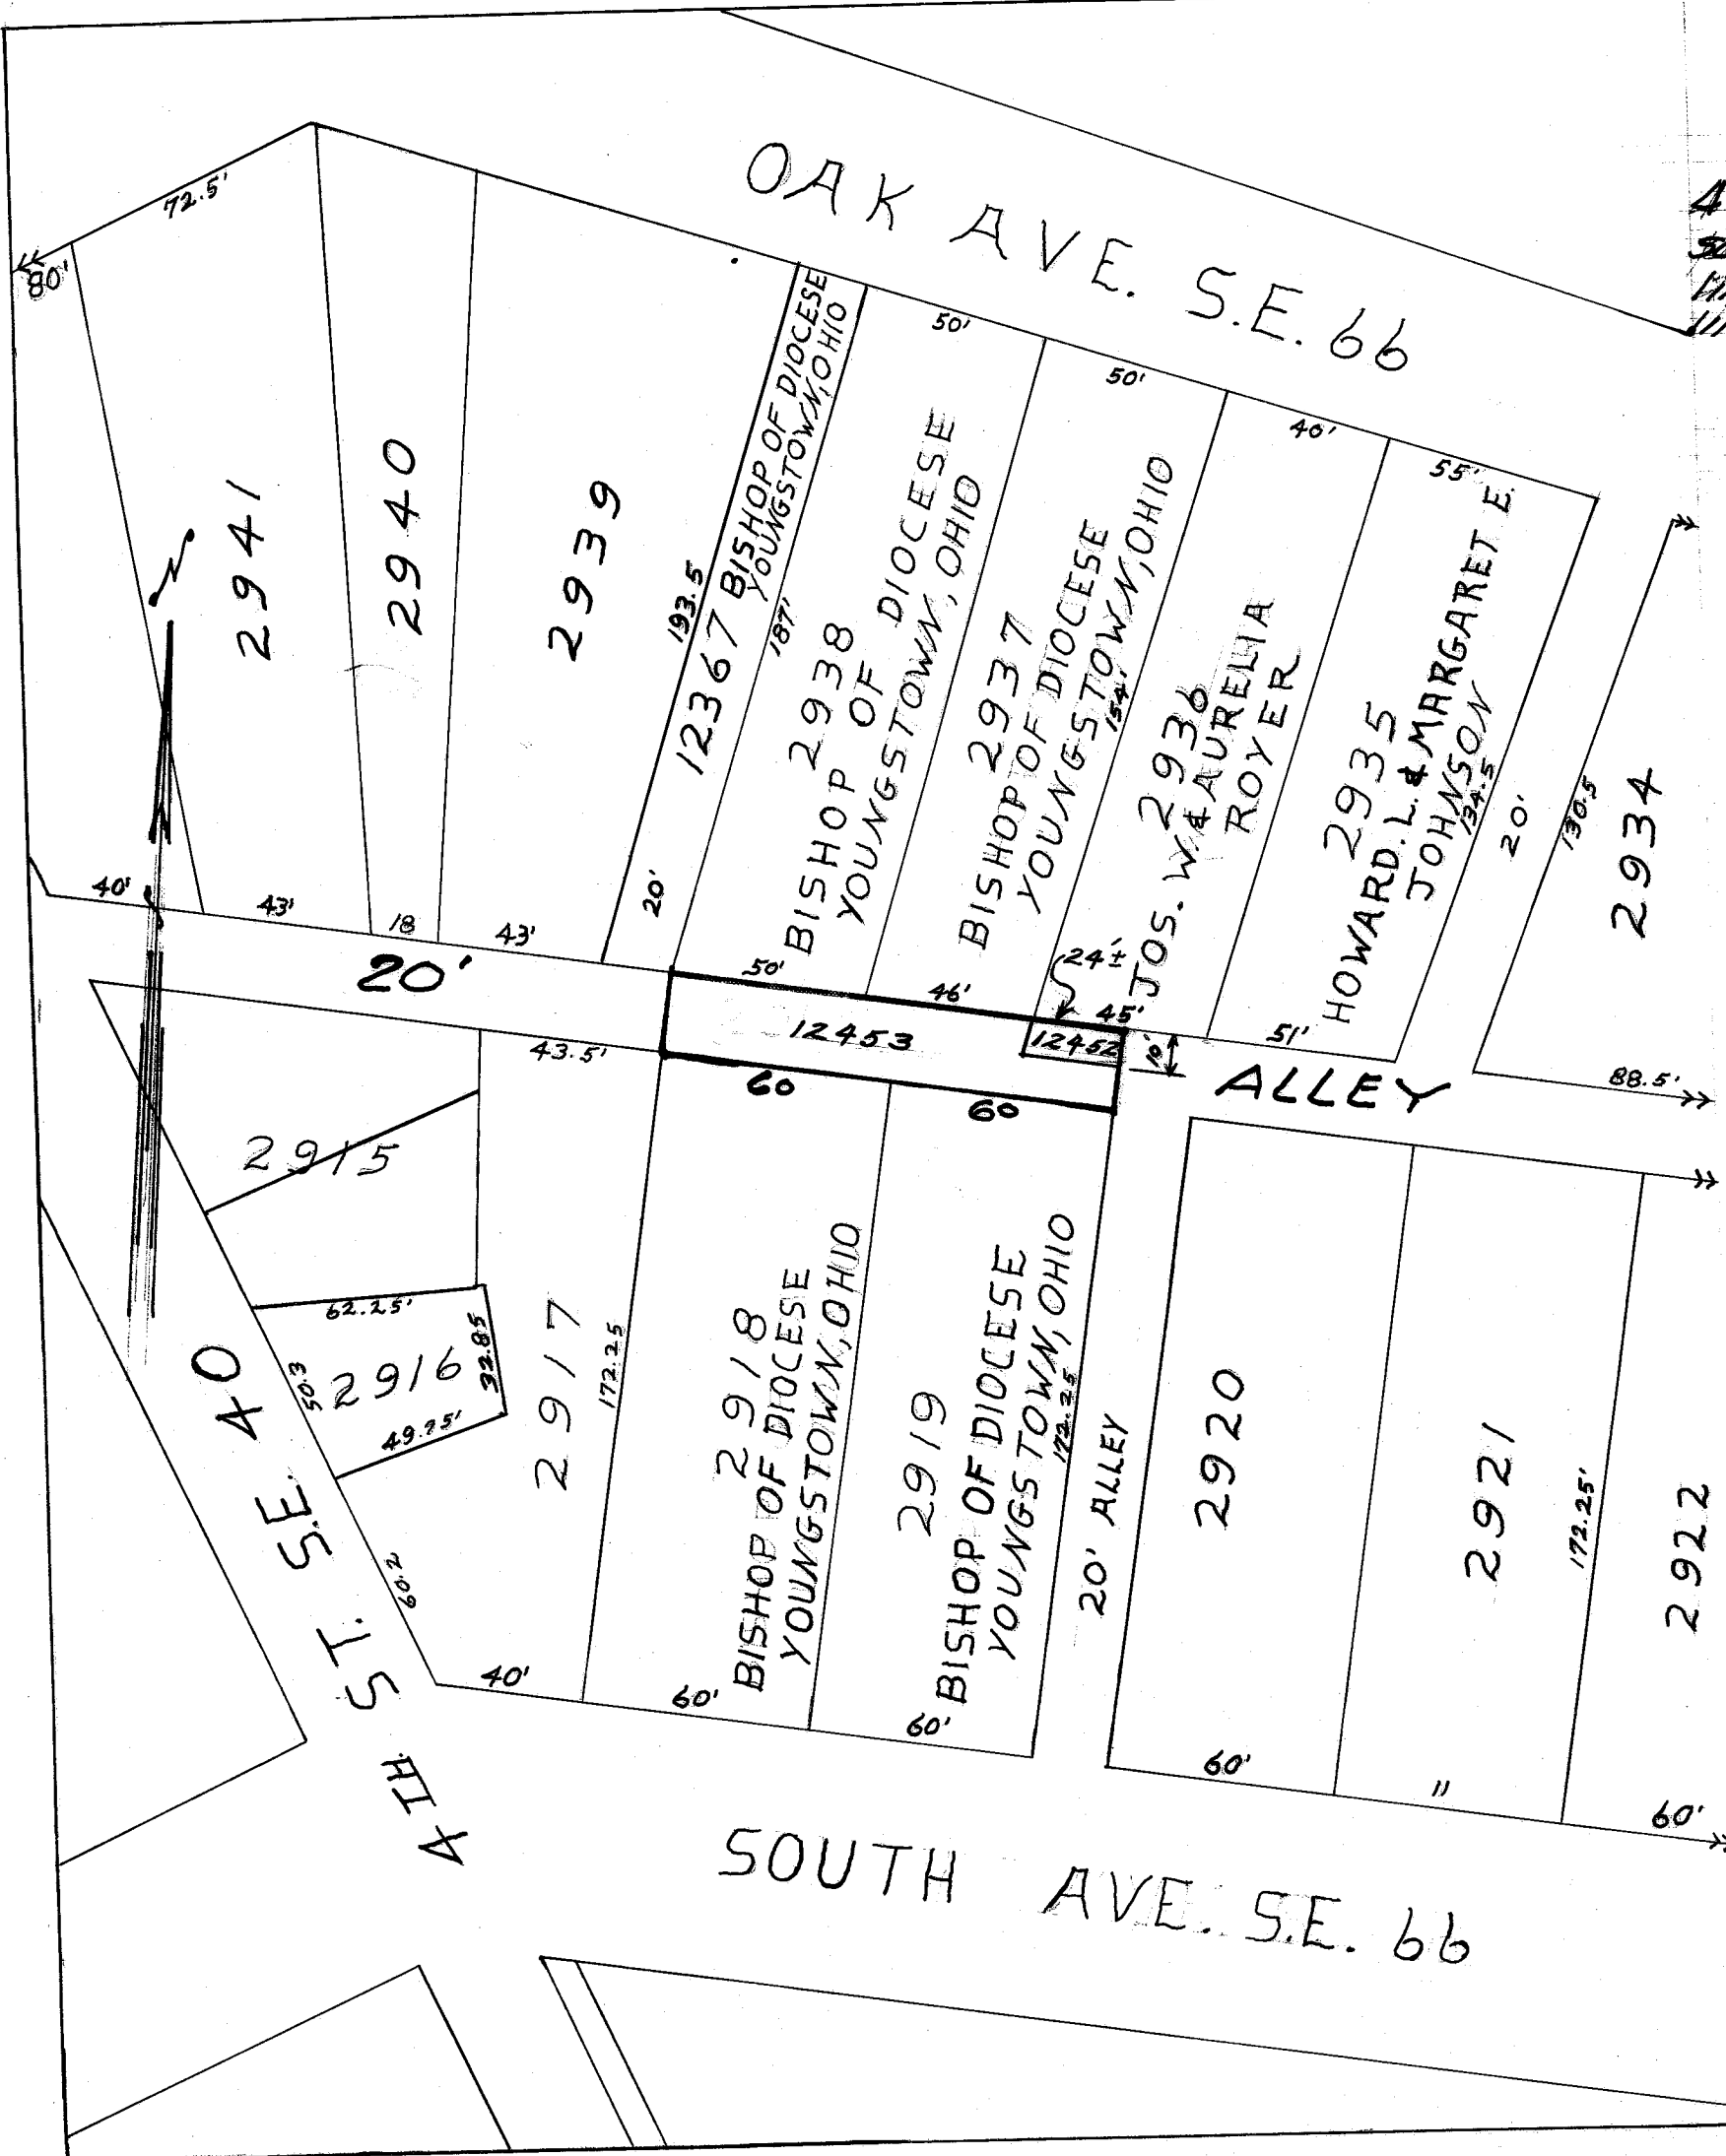

DESCRIPTION

That Part of a 20 Ft. Public Alley extending easterly from 4TH ST. S.E. and lying between OAK AVE S.E. and SOUTH AVE S.E., said Part of Alley being vacated extending from the west line of LOT No. 2918 a distance of 120 feet easterly to the east line of LOT No. 2919.

Approved by the CITY PLANNING COMMISSION OF MASSILLON, OHIO, at a meeting held August 12, 1964.

Richard G. Humminger
SECRETARY

Willen
CHAIRMAN

Accepted by the CITY COUNCIL of MASSILLON, OHIO, by ORDINANCE NO. 103 passed OCTOBER 5 1964.

Lloyd J. Carver
CLERK

Paul V. Howell
PRESIDENT

LOT Nos. 12452 & 12453 have been assigned to the vacated portion of Alley.

N.M. Jipen
CITY ENGINEER

Entered for transfer this 27th day of October 1964.
Joe Zader By W.C. Beel
COUNTY AUDITOR

Received for Record this 12th day of November 1964.
Recorded in Vol. 35 Page 152 this 12th day of November 1964.
Russell E. Motta
COUNTY RECORDER
Fee \$ 4.60
R# 481

CITY OF MASSILLON, OHIO. ALLEY VACATION PLAT

Approved: N.M. Jipen
CITY ENGINEER

DEPT. OF PUBLIC SERVICE
ENGINEERING DIVISION

DR. by W. LEWIS

AL AUGUST 28, 1964

Scale: 1" = 50 FT.

FILE NO. M 356 ACC. NO. 2322