



ORIGINAL	BY	DATE
SUNNY		
PLANTED		
TEMPERATURE		
AREA 5		

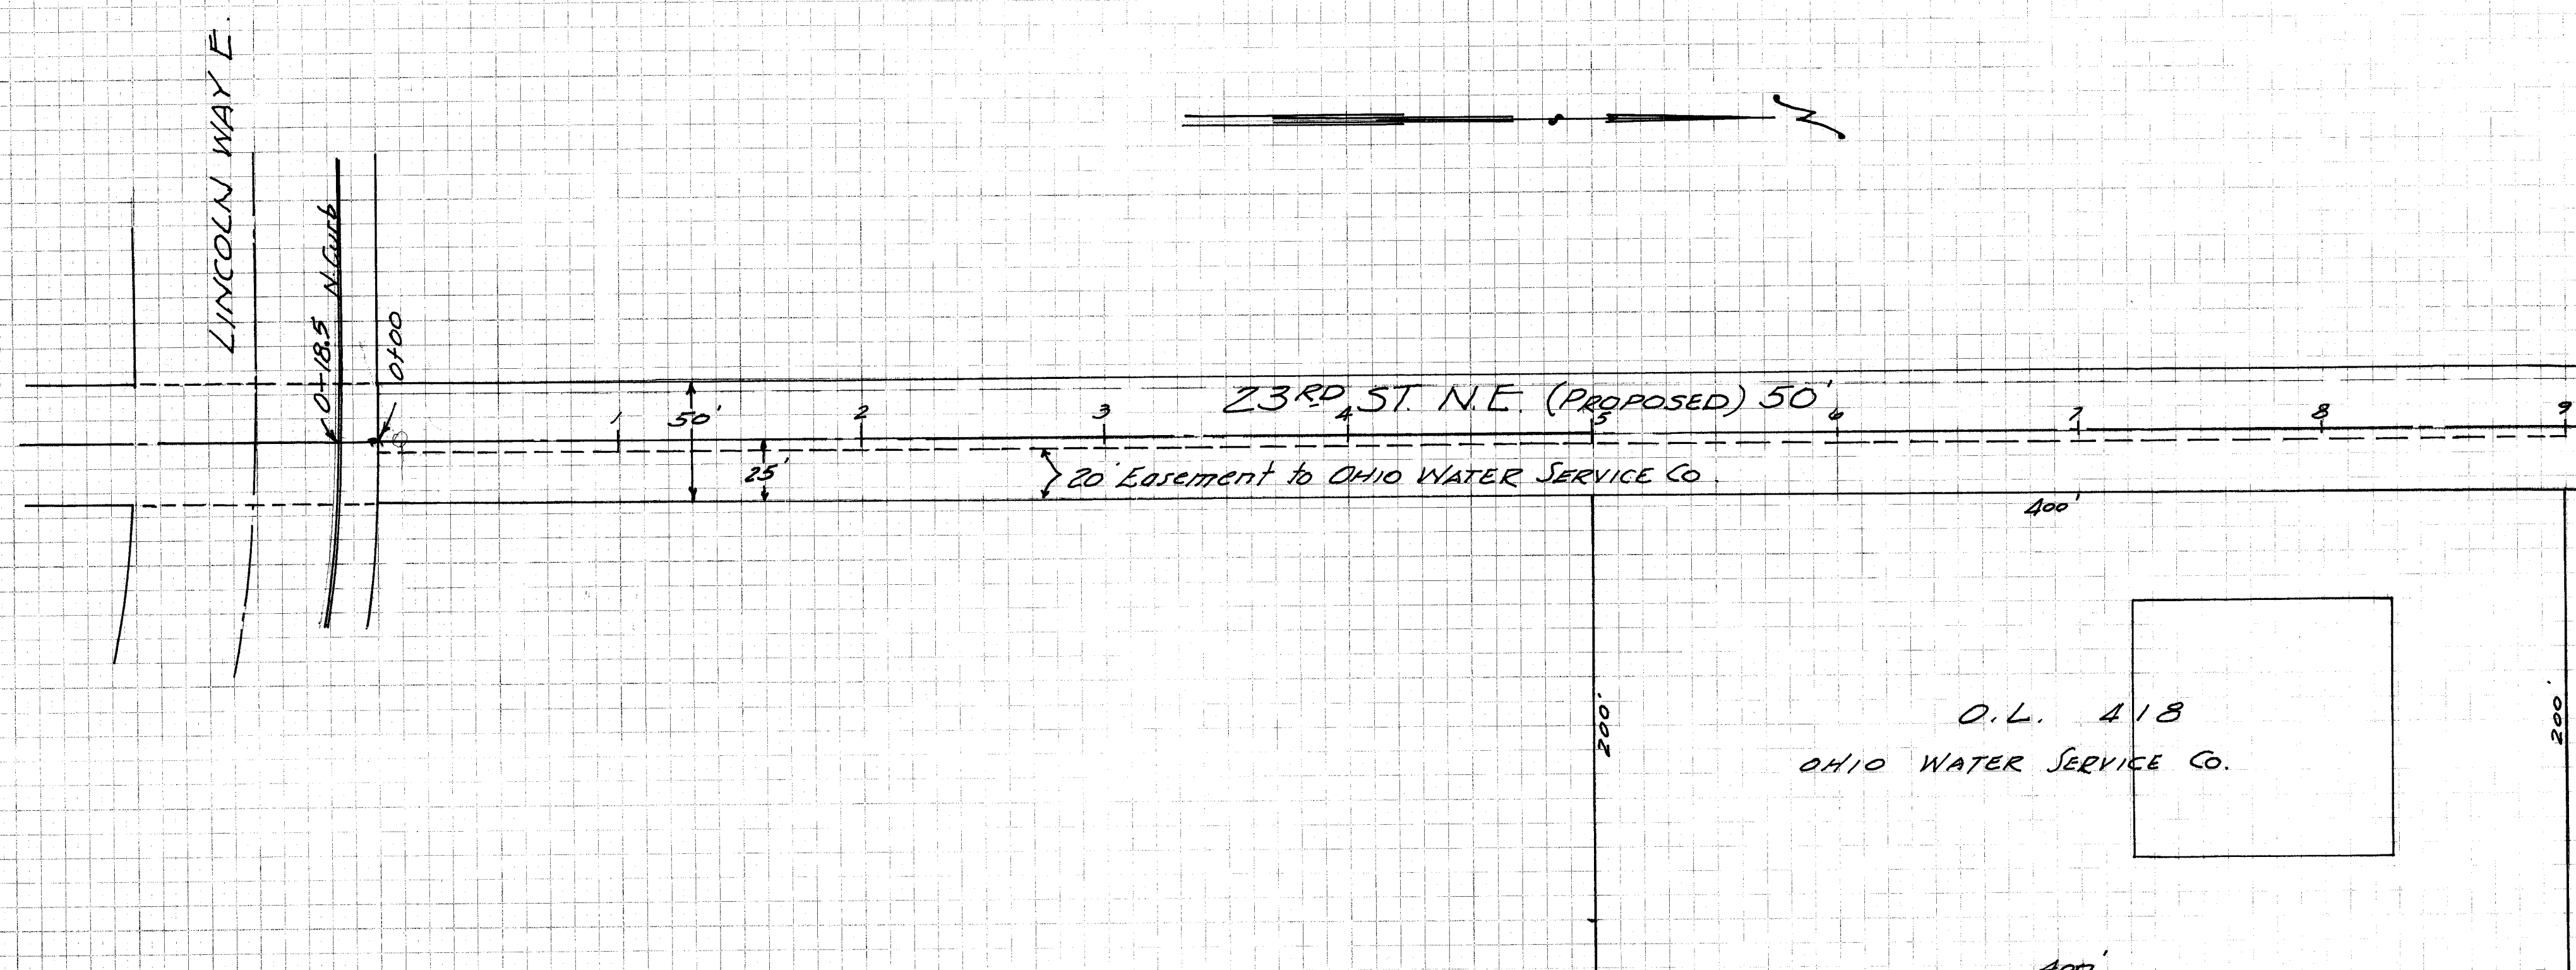

B.M. - Top Hydrant S.W. Corner
23RD & LINCOLN Way E.
Elev. = 287.28

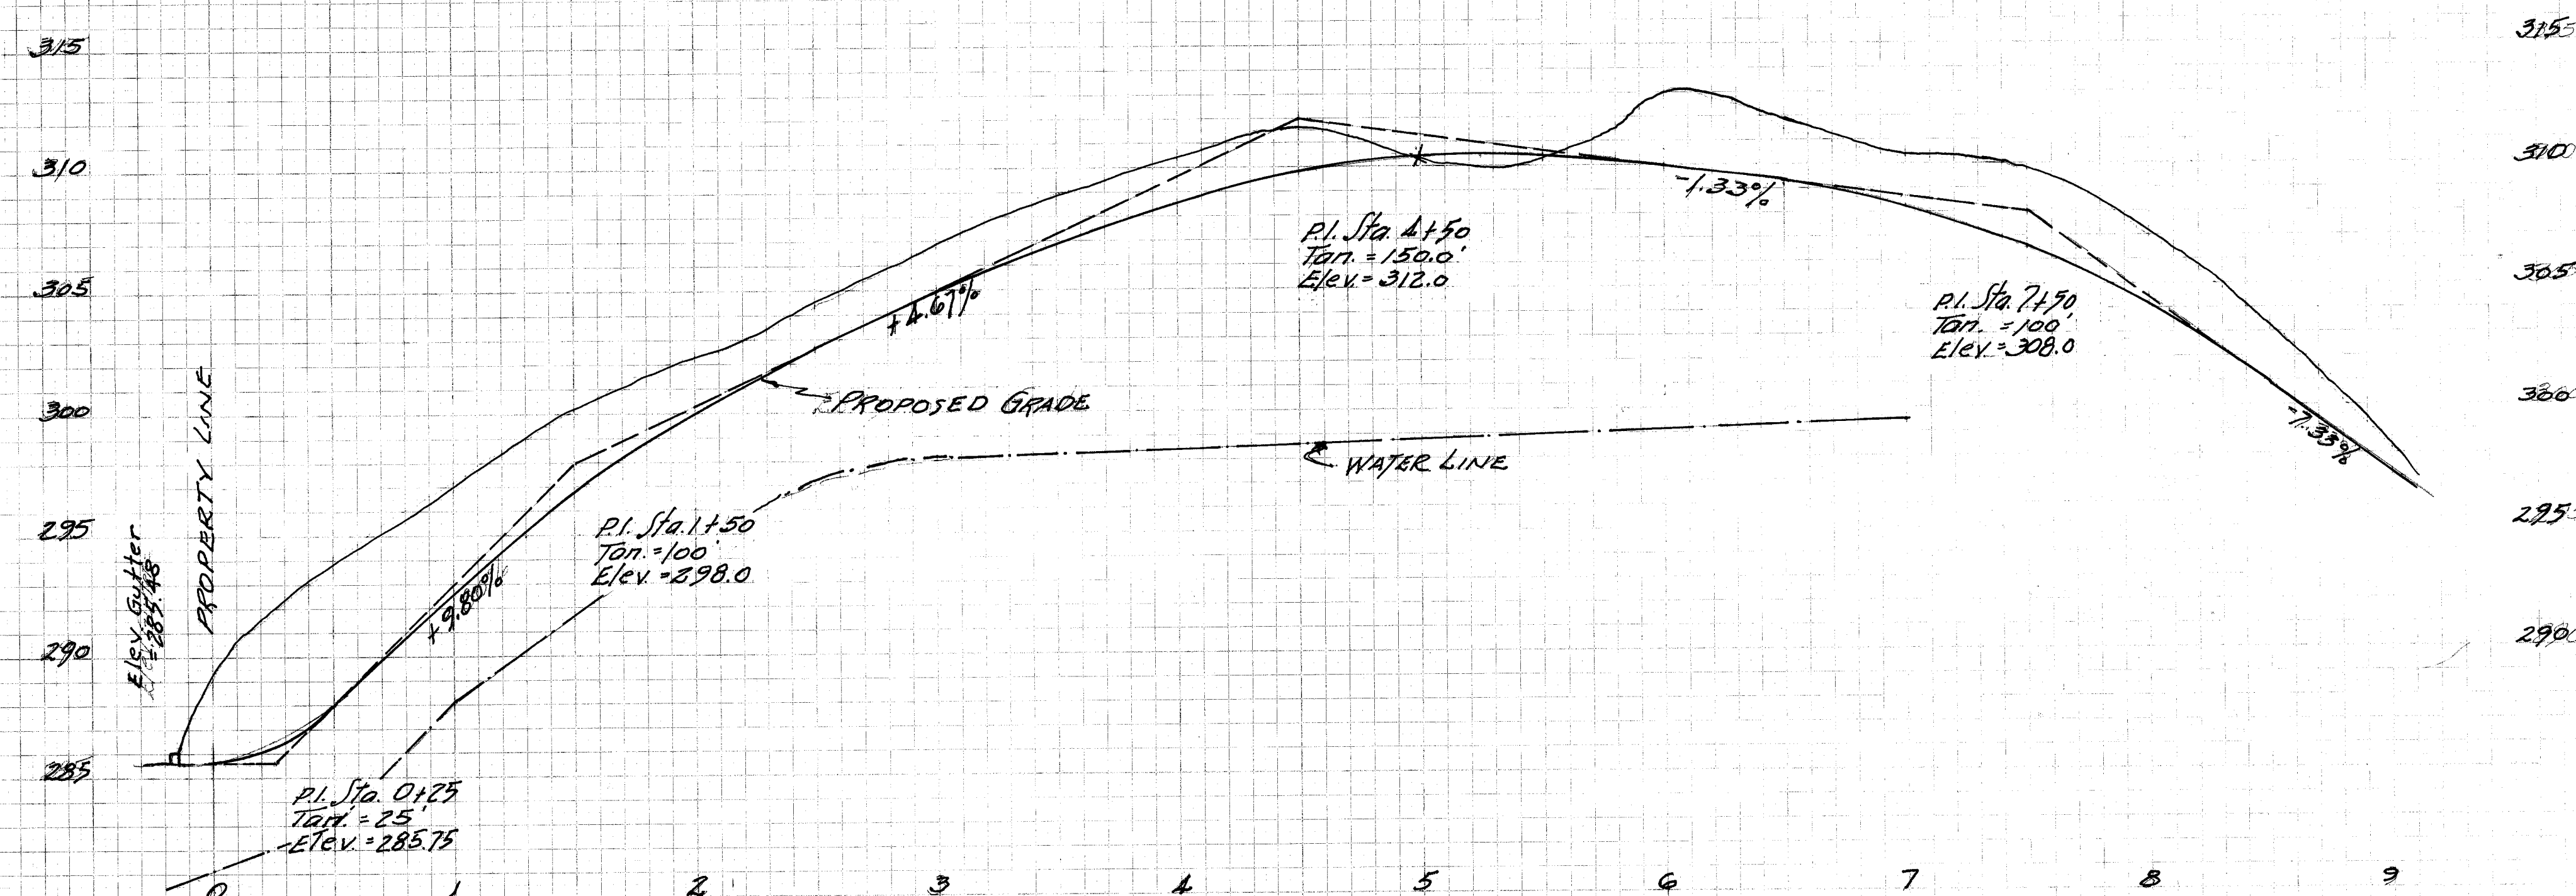

23RD ST. N.E. (PROPOSED)
PROFILE & GRADE
FOR
THE OHIO WATER SERVICE CO.

June 1953 Scale: $\frac{1''}{1'} = \frac{5' \text{ Ver.}}{50' \text{ Hor.}}$ NB. 182-28

FILE NO. M 557 ACC. NO 2323