


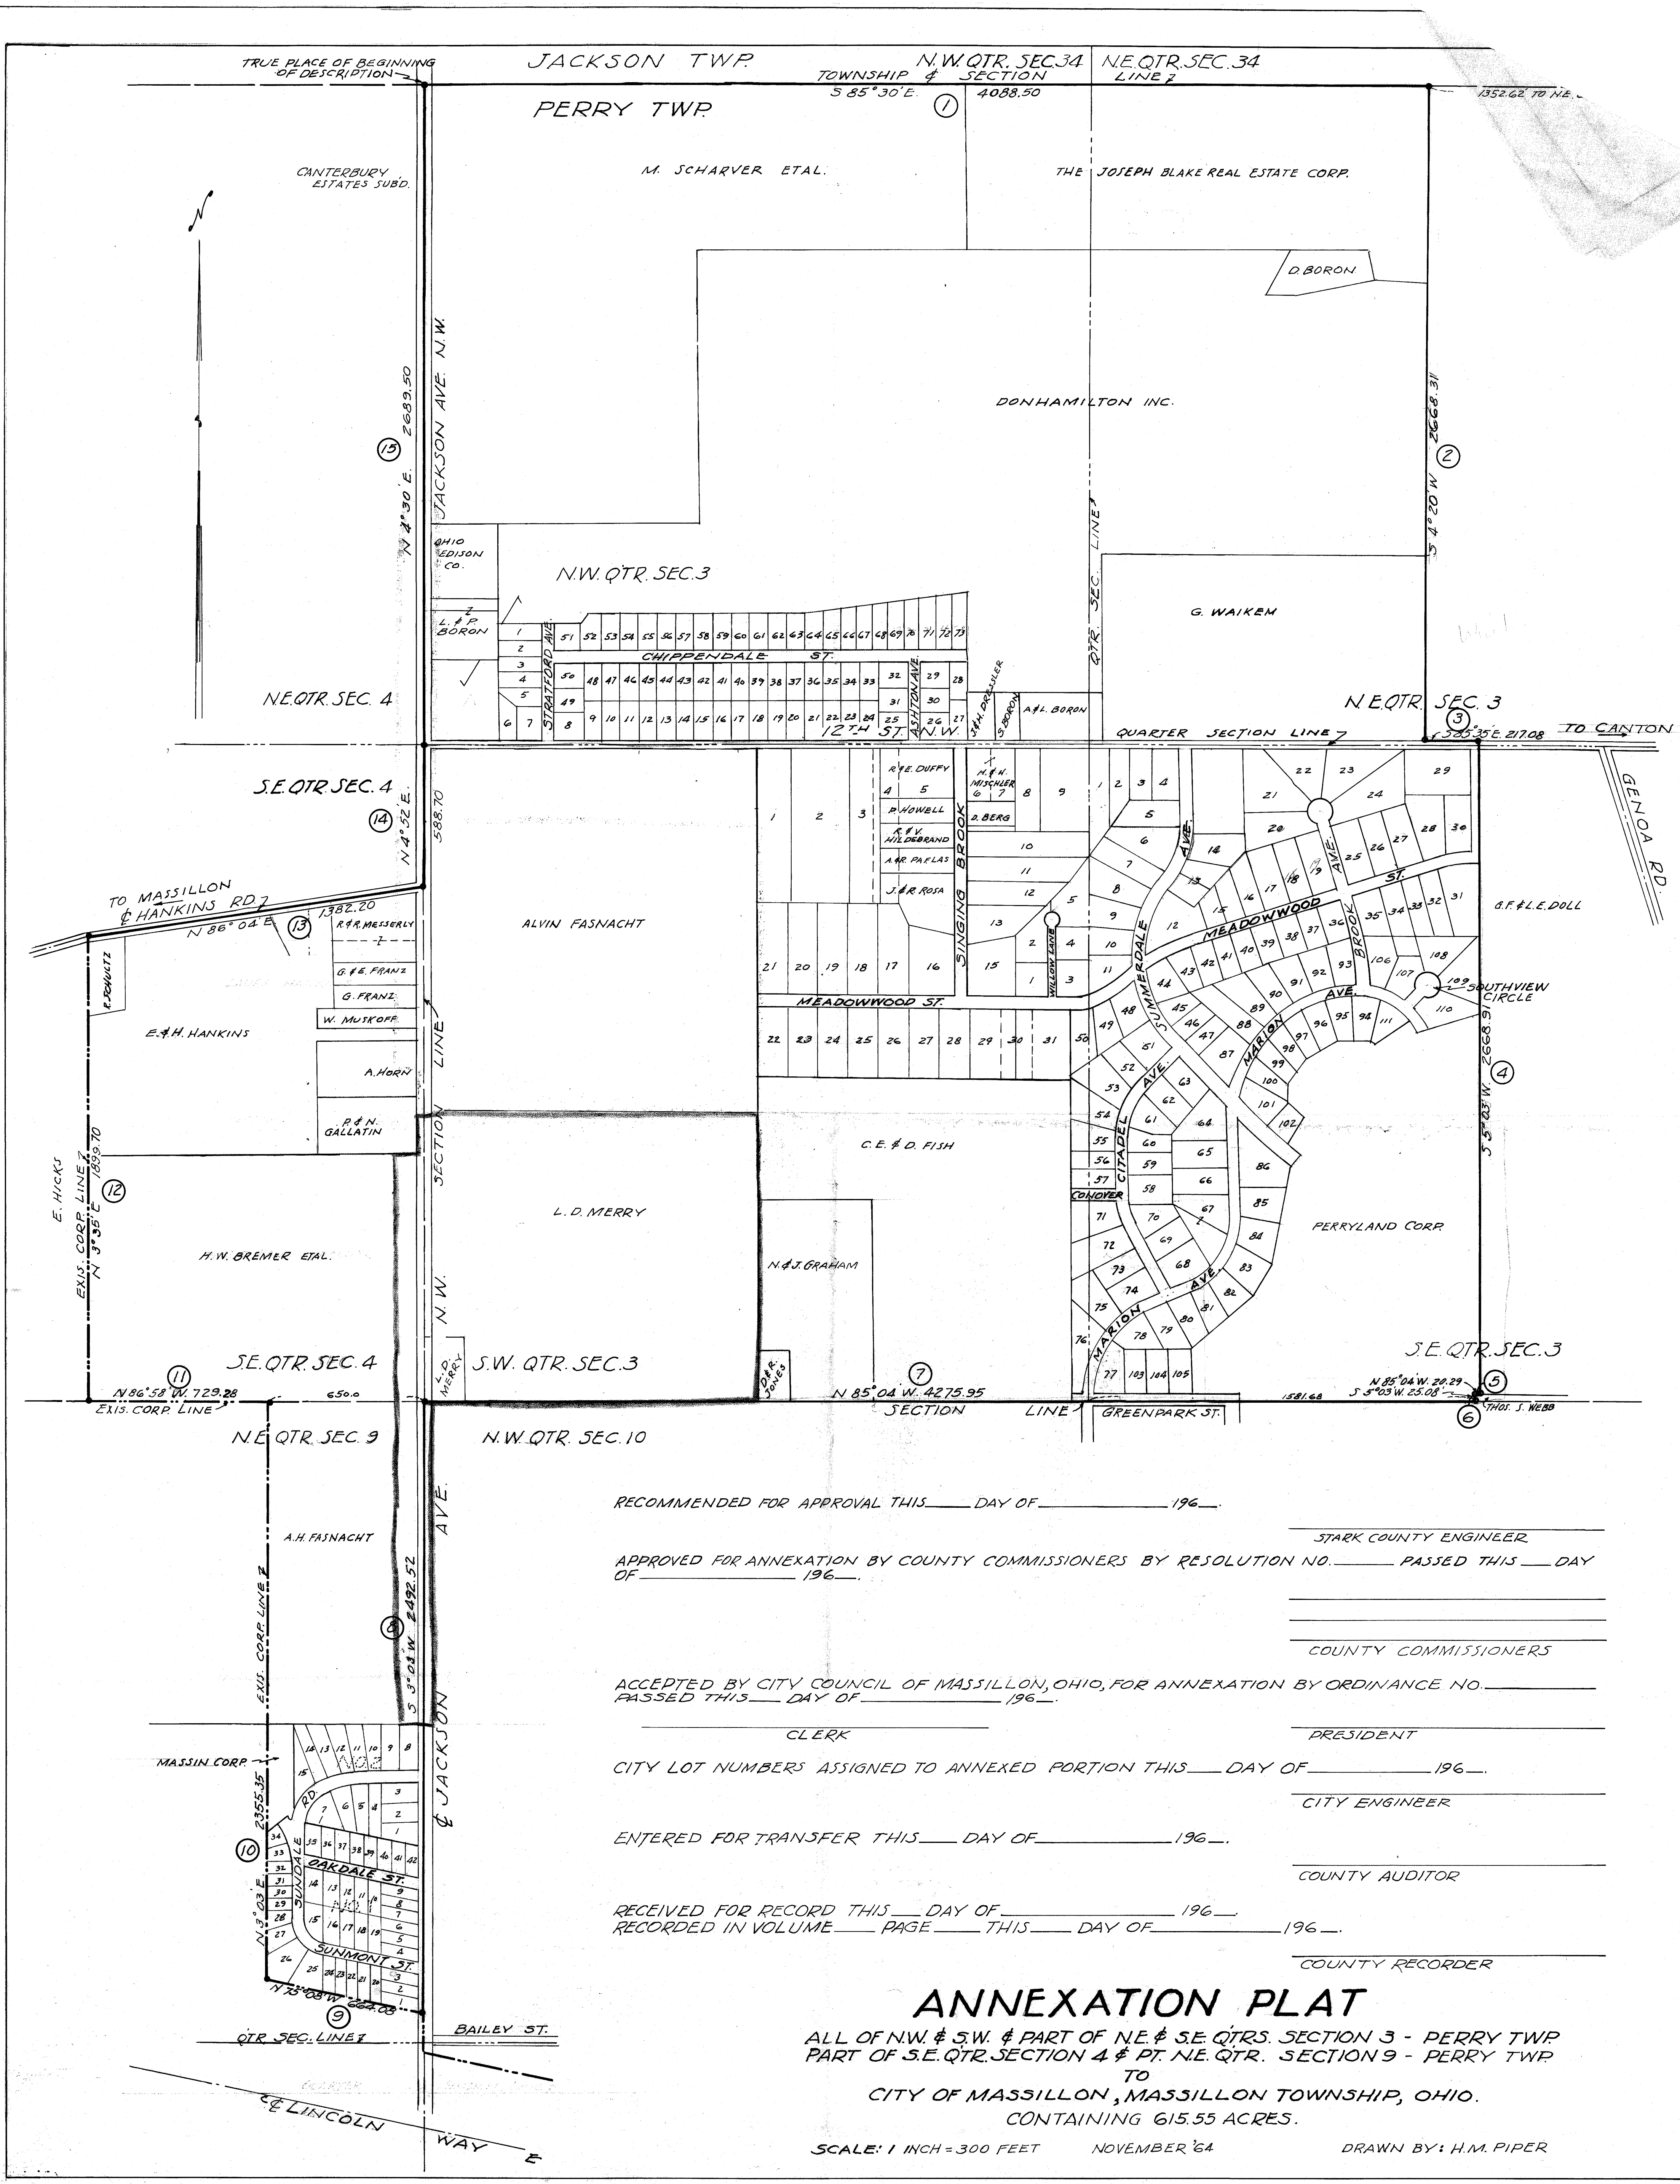

RECOMMENDED FOR APPROVAL THIS _____ DAY OF _____ 196__.

APPROVED FOR ANNEXATION BY COUNTY COMMISSIONERS BY RESOLUTION NO. _____ PASSED THIS _____ DAY OF _____ 196__.

ACCEPTED BY CITY COUNCIL OF MASSILLON, OHIO, FOR ANNEXATION BY ORDINANCE NO. _____ PASSED THIS _____ DAY OF _____ 196__.

CITY LOT NUMBERS ASSIGNED TO ANNEXED PORTION THIS _____ DAY OF _____ 196__.

ENTERED FOR TRANSFER THIS _____ DAY OF _____ 196__.

RECEIVED FOR RECORD THIS _____ DAY OF _____ 196__.
RECORDED IN VOLUME _____ PAGE _____ THIS _____ DAY OF _____ 196__.

ANNEXATION PLAT

ALL OF N.W. & S.W. & PART OF N.E. & S.E. QTRS. SECTION 3 - PERRY TWP
PART OF S.E. QTR. SECTION 4 & PT. N.E. QTR. SECTION 9 - PERRY TWP
TO
CITY OF MASSILLON, MASSILLON TOWNSHIP, OHIO.
CONTAINING 615.55 ACRES.

SCALE: 1 INCH = 300 FEET NOVEMBER '64 DRAWN BY: H.M. PIPER