


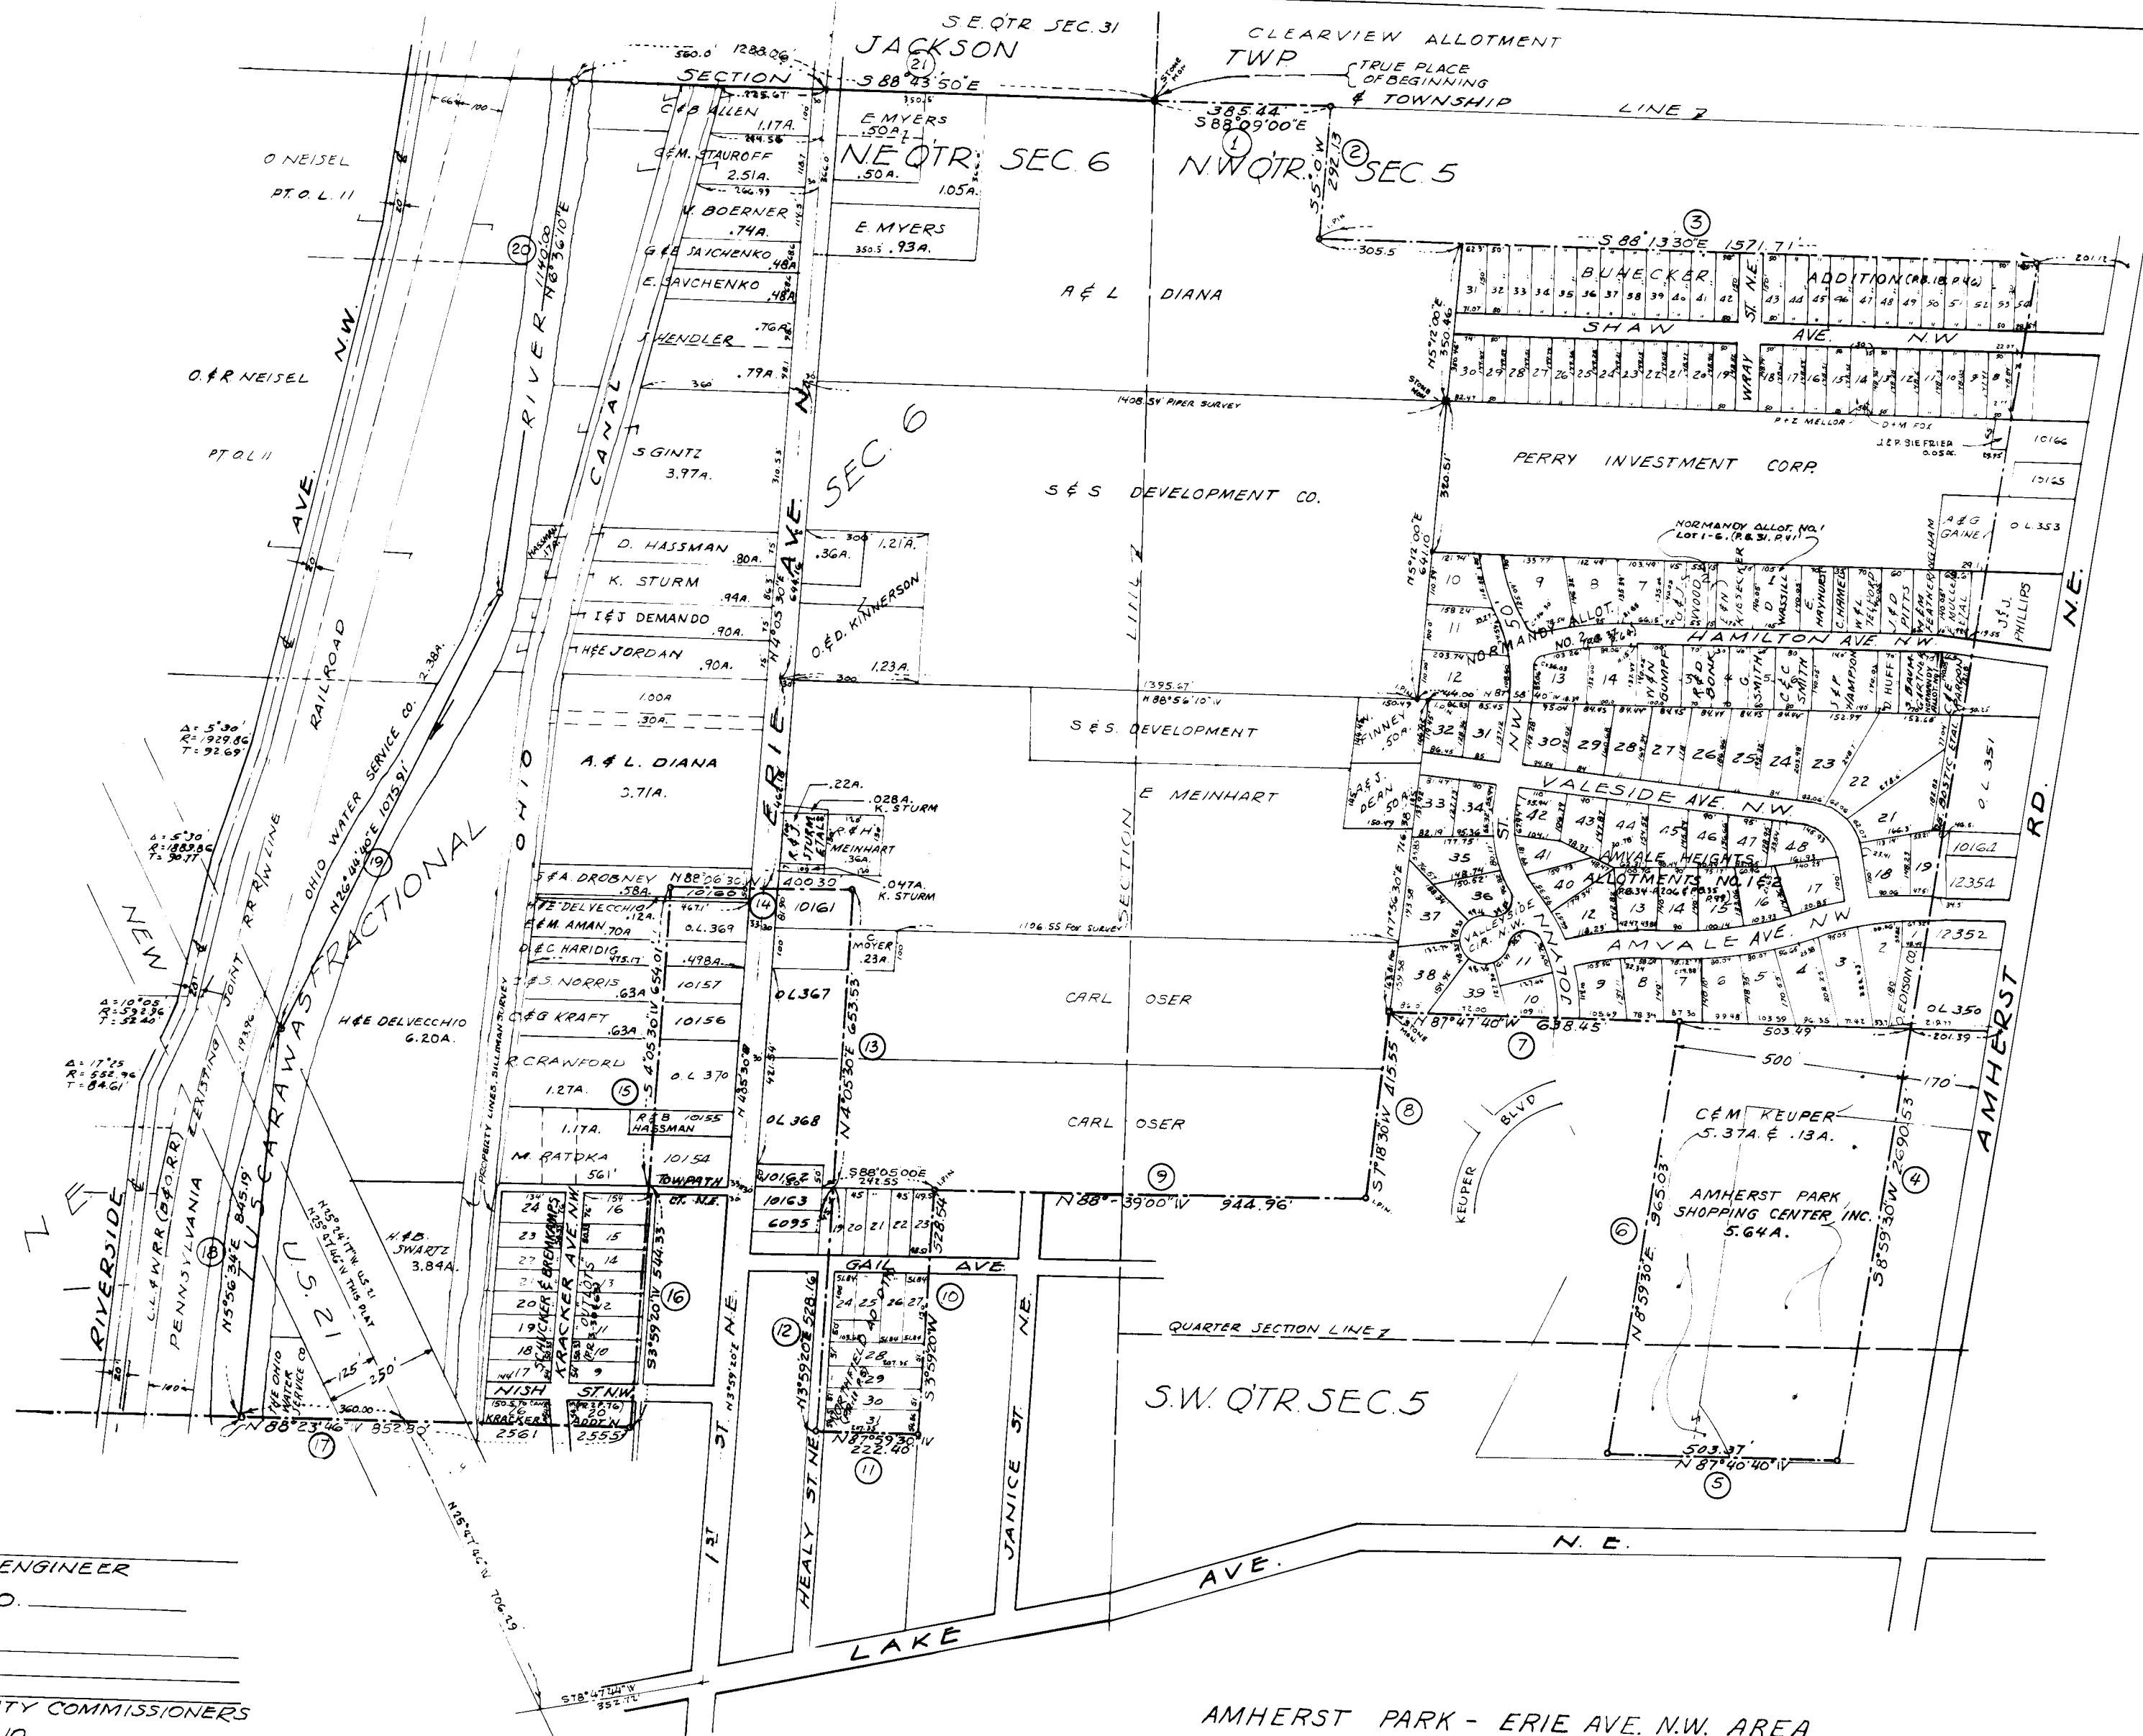

RECOMMENDED FOR APPROVAL THIS _____ DAY OF _____ 196-.

APPROVED BY THE STARK COUNTY COMMISSIONERS BY RESOLUTION NO. _____
 PASSED THIS _____ DAY OF _____ 196-.

ACCEPTED BY THE CITY COUNCIL OF MASSILLON, OHIO, BY ORDINANCE NO. _____
 PASSED THIS _____ DAY OF _____ 196-.

LOT NOS. ASSIGNED THIS _____ DAY OF _____ 196-.

ENTERED FOR TRANSFER THIS _____ DAY OF _____ 196-.

RECEIVED FOR RECORD THIS _____ DAY OF _____ 196-.

RECORDED IN VOL. _____ PAGE _____ THIS _____ DAY OF _____ 196-.

COUNTY ENGINEER
 COUNTY COMMISSIONERS
 PRESIDENT
 CITY ENGINEER
 COUNTY AUDITOR
 COUNTY RECORDER

TWP. ROADS 6804 L.F.
 COUNTY ROADS 0
 STATE HIGHWAYS 2103 L.F.

AMHERST PARK - ERIE AVE. N.W. AREA
 MAP - TERRITORY TO BE ANNEXED TO CITY OF MASSILLON
 FROM PERRY TOWNSHIP, STARK COUNTY, OHIO
 TO
 CITY OF MASSILLON, MASSILLON TOWNSHIP
 STARK COUNTY, OHIO.
 PARTS OF THE N.W. & S.W. QUARTERS OF SECTION 5
 PART OF THE N.E. FRACTIONAL SECTION 6.
 CONTAINING 181.517 ACRES.

ENGINEERING DEPT. CITY OF MASSILLON, OHIO.
 SCALE: 1" = 200 FT.

FILE NO. M 565 ACC NO. 2331