
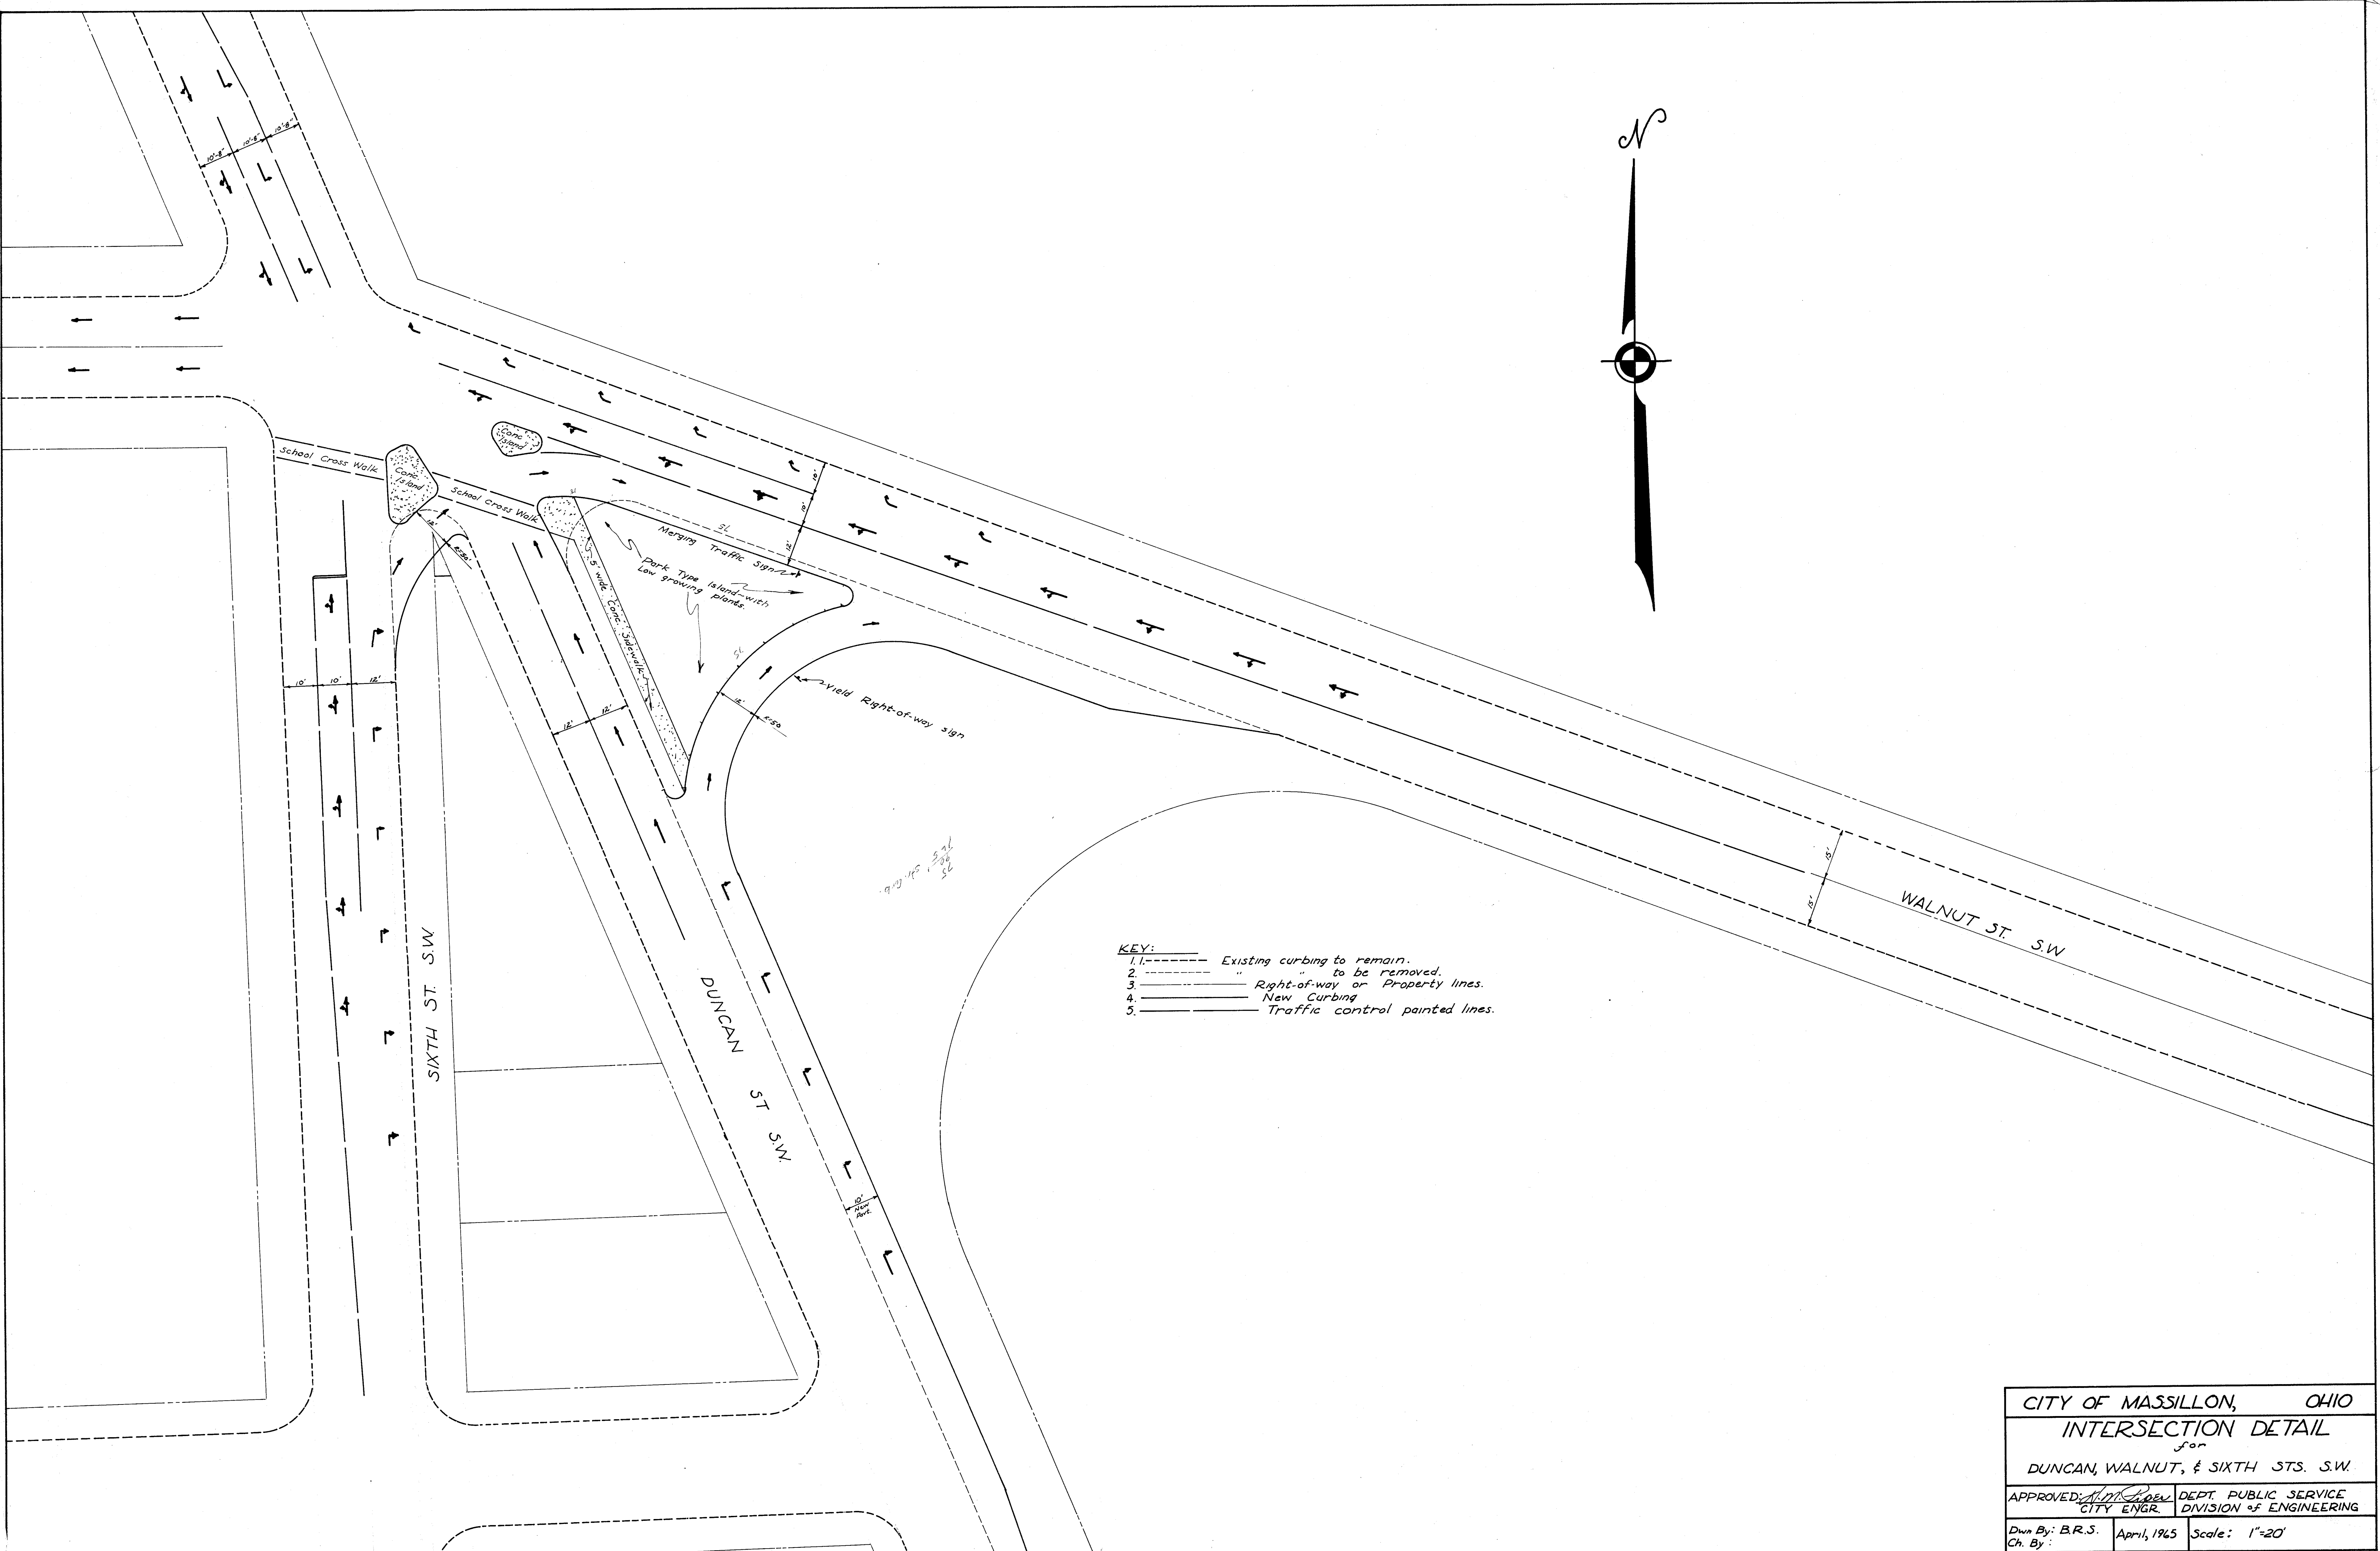


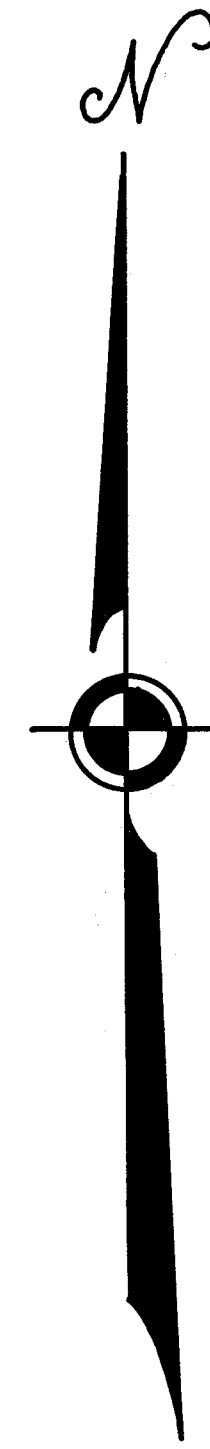

KEY:
1. Existing curbing to remain.
2. " " to be removed.
3. Right-of-way or Property lines.
4. New Curbing
5. Traffic control painted lines.

CITY OF MASSILLON, OHIO	
INTERSECTION DETAIL	
DUNCAN, WALNUT, & SIXTH STS. S.W.	
APPROVED: <i>[Signature]</i> CITY ENGR.	DEPT. PUBLIC SERVICE DIVISION OF ENGINEERING
Drawn By: B.R.S. Ch. By:	April, 1965 Scale: 1"=20'