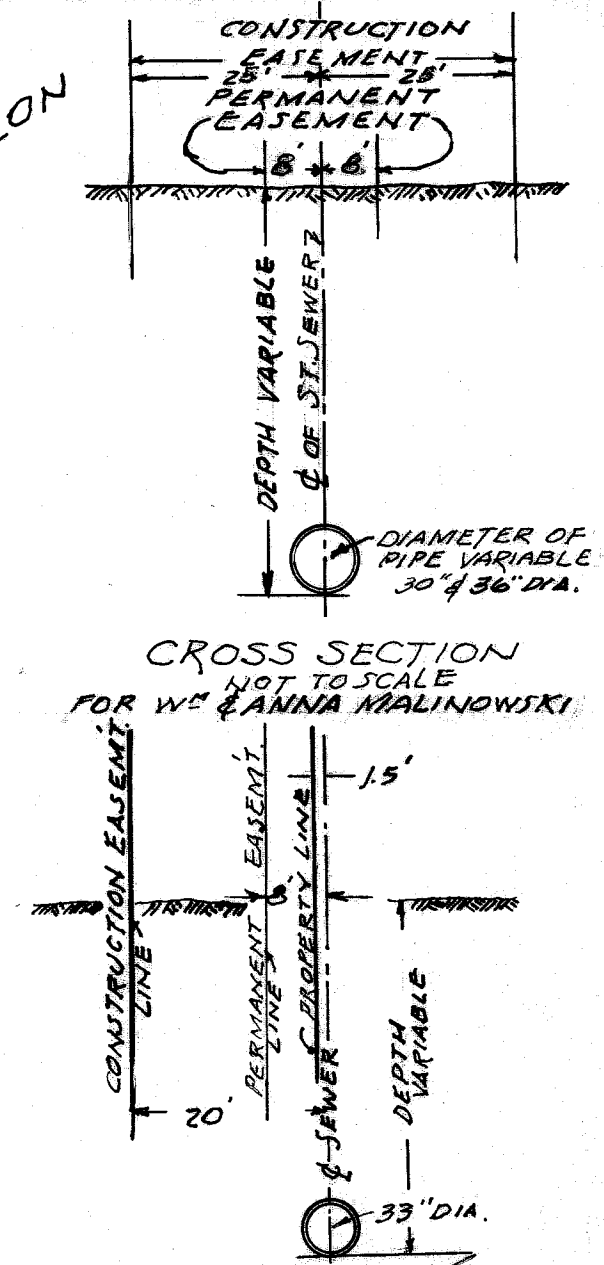
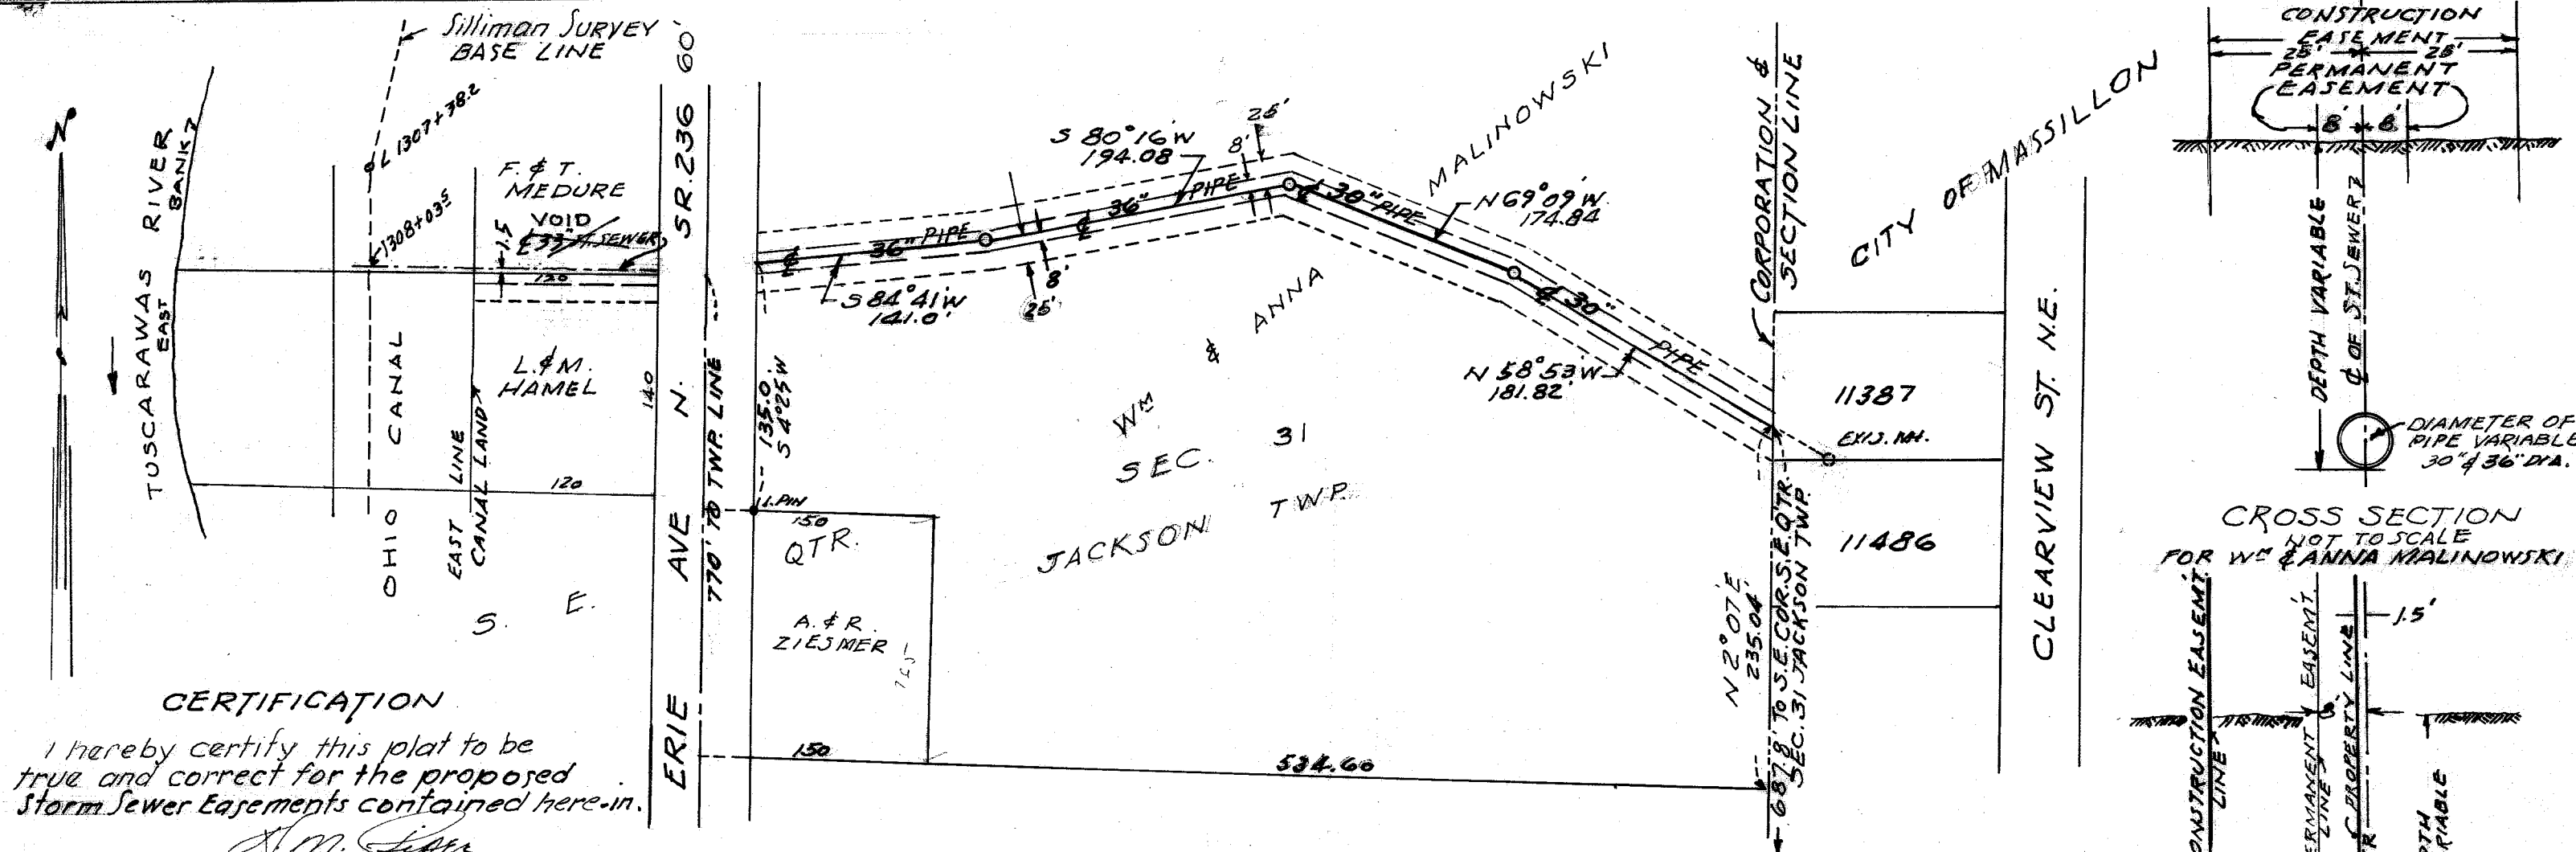


CERTIFICATION

I hereby certify this plat to be true and correct for the proposed Storm Sewer Easements contained here-in.

N.M. Lipe
CITY ENGINEER

GRANT

We, the undersigned, owners of land from whom storm water sewer easements are necessary, for the sum of one dollar and other valuable considerations, receipt of which is hereby acknowledged, do hereby grant and convey to the City of Massillon, Ohio, its successors and assigns, the right to construct and forever maintain in and on said lands, a storm sewer, with appurtenances, within a strip of land sixteen feet wide, the centerline of said sewer being the centerline of said easement.

In addition to the above, we hereby grant to the City of Massillon, Ohio, for construction purposes, a strip of land fifty (50) feet wide, the centerline of said construction easement being the centerline of said sewer.

WITNESS

OWNER

Virgil L. Messer
Alfred Z. Miller

anna malinowski
By Clarence Malinowski
her attorney in fact

ACKNOWLEDGEMENT

STATE OF OHIO
COUNTY OF STARK ss

Before me, a Notary Public in and for said County, did personally appear CLARENCE MALINOWSKI by virtue of POWER OF ATTORNEY FROM ANNA MALINOWSKI DATED JUNE 15, 1963 who acknowledged they did sign this instrument, the same being their free act and deed.

In witness whereof, I hereunto set my hand and seal this 4 day of MARCH 1968.

Virgil L. Messer
NOTARY PUBLIC

My Commission expires DOES NOT EXPIRE

Transfer not necessary this 12th day of March 1968
Joe Joder COUNTY AUDITOR
Received for record this 12th day of March 1968.
Recorded in Vol. 37 Page 44 this 12 day of March 1968
Keneth E. Miller COUNTY RECORDER

CITY OF MASSILLON, OHIO.
CLEARVIEW STORM SEWER EASEMENTS
DR. BY: H. PIPER JULY, 1965 SCALE: 1 INCH = 100 FEET