



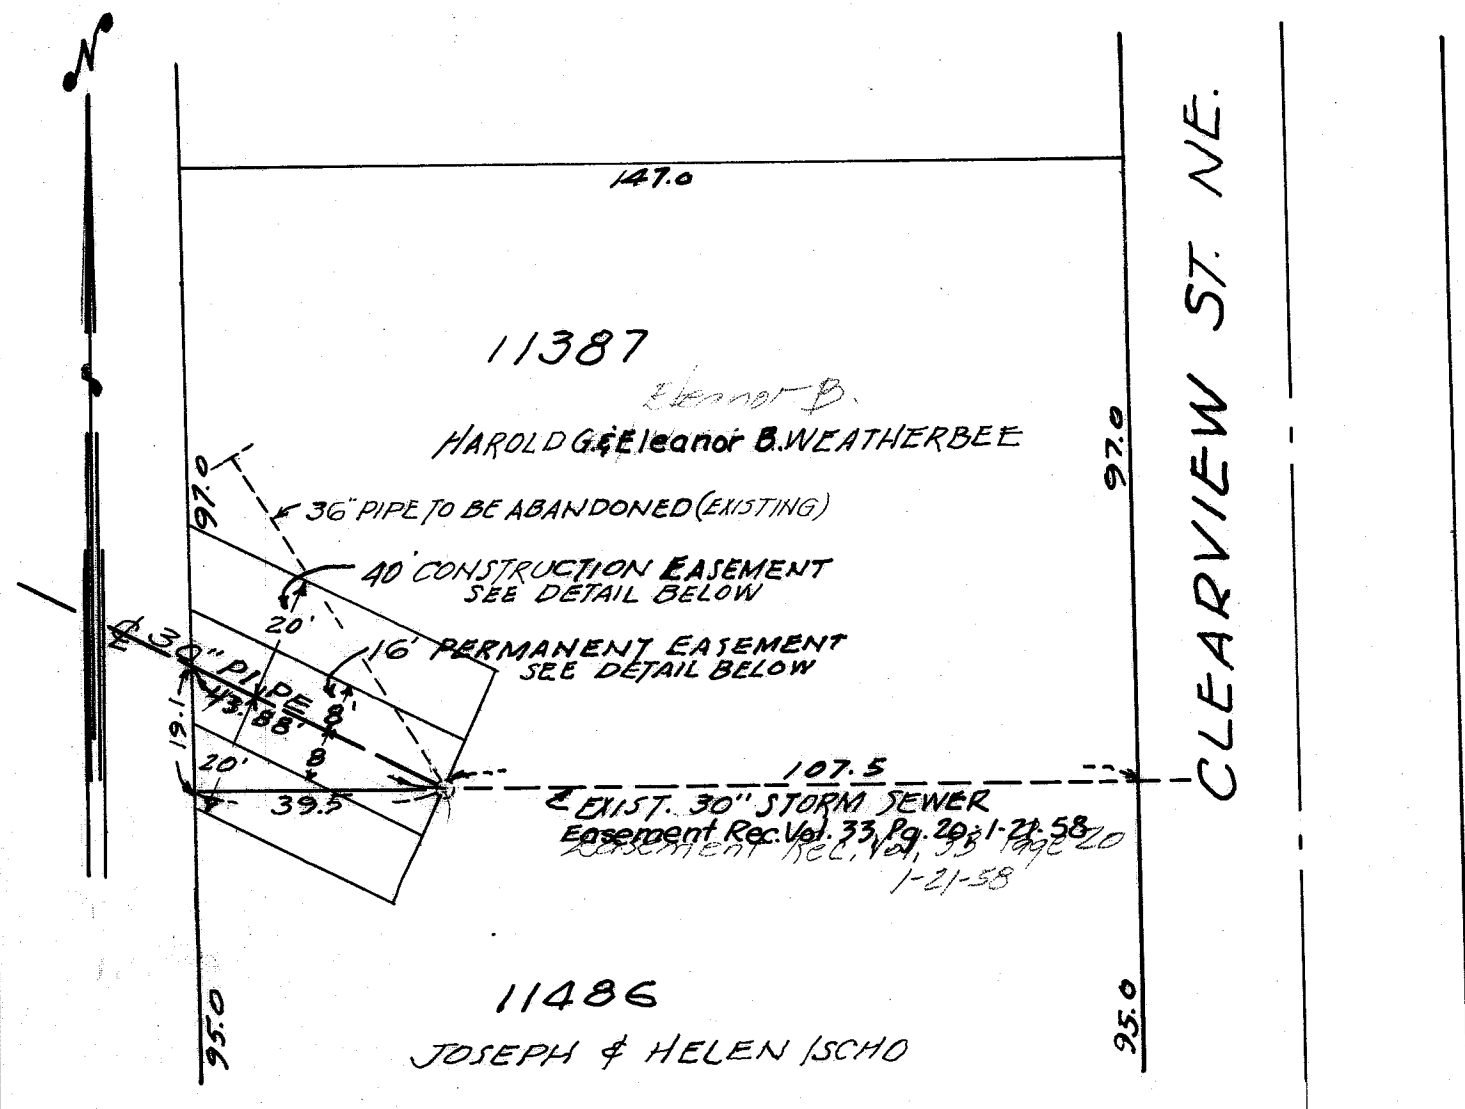

CERTIFICATION

I hereby certify the above plat to be true and correct for the storm sewer easements proposed.

H. M. Piper
CITY ENGINEER

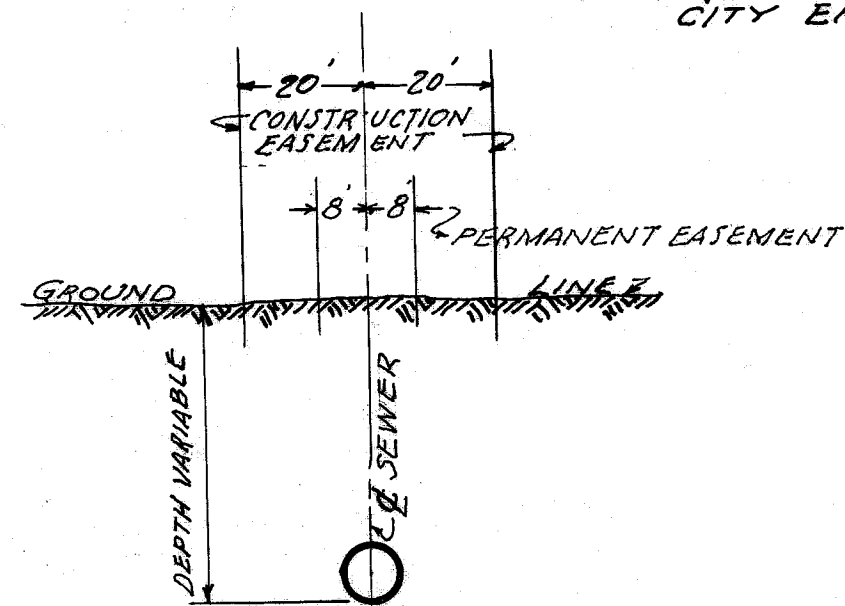

CROSS-SECTION

GRANT

We, the undersigned, owners of LOT No's. 11387 & 11486, for the sum of one dollar (\$1.00) and other considerations, receipt of which is hereby acknowledged, do hereby grant and convey to the CITY OF MASSILLON, OHIO, their successors or assigns, the right to construct and forever maintain in and on said land, a storm water sewer, with appurtenances, of 30 inch diameter, the centerline of which is situated within a strip of land as designated on this plat.

Further, that the CITY OF MASSILLON, Ohio, may have the temporary use of an additional strip of land, for construction purposes, the location of which is designated on this plat.

WITNESS	OWNER
<u>Robert J. Wagner</u>	<u>Joseph Ischo</u>
<u>Robert J. Wagner</u>	<u>Helen Ischo</u>
<u>Robert J. Wagner</u>	<u>Eleanor B. Weatherbee</u>
<u>Robert J. Wagner</u>	<u>Harold G. Weatherbee</u>

ACKNOWLEDGEMENT

STATE OF OHIO
COUNTY OF STARK ss.

Before me, a Notary Public, in and for said County, did personally appear Joseph Ischo, HELEN Ischo, Eleanor B. Weatherbee and Harold G. Weatherbee who acknowledged they are the owners of Lot No. 11387 and 11486 and that they did sign this instrument, the same being their free act and deed according to law.

In testimony whereof, I hereunto set my hand and seal this 1 day of March 1968.

Rita E. Kaefer
NOTARY PUBLIC
My Commission expires May 26, 1970

TRANSFER NOT NECESSARY this 12th day of March 1968.
Joe Foder
COUNTY AUDITOR

Received for RECORD this 12th day of March 1968.
RECORDED in VOL 37 PAGE 39 this 12th day of March 1968.
\$4.60
R# 457
Kenneth E. Miller
COUNTY RECORDER

CITY OF MASSILLON, OHIO
STORM SEWER EASEMENTS - LOT NO'S. 11387 & 11486
CLEARVIEW STORM SEWER PROJECT
TO CANAL

DR. BY: H. PIPER JULY 1965 SCALE: 1" = 30'