


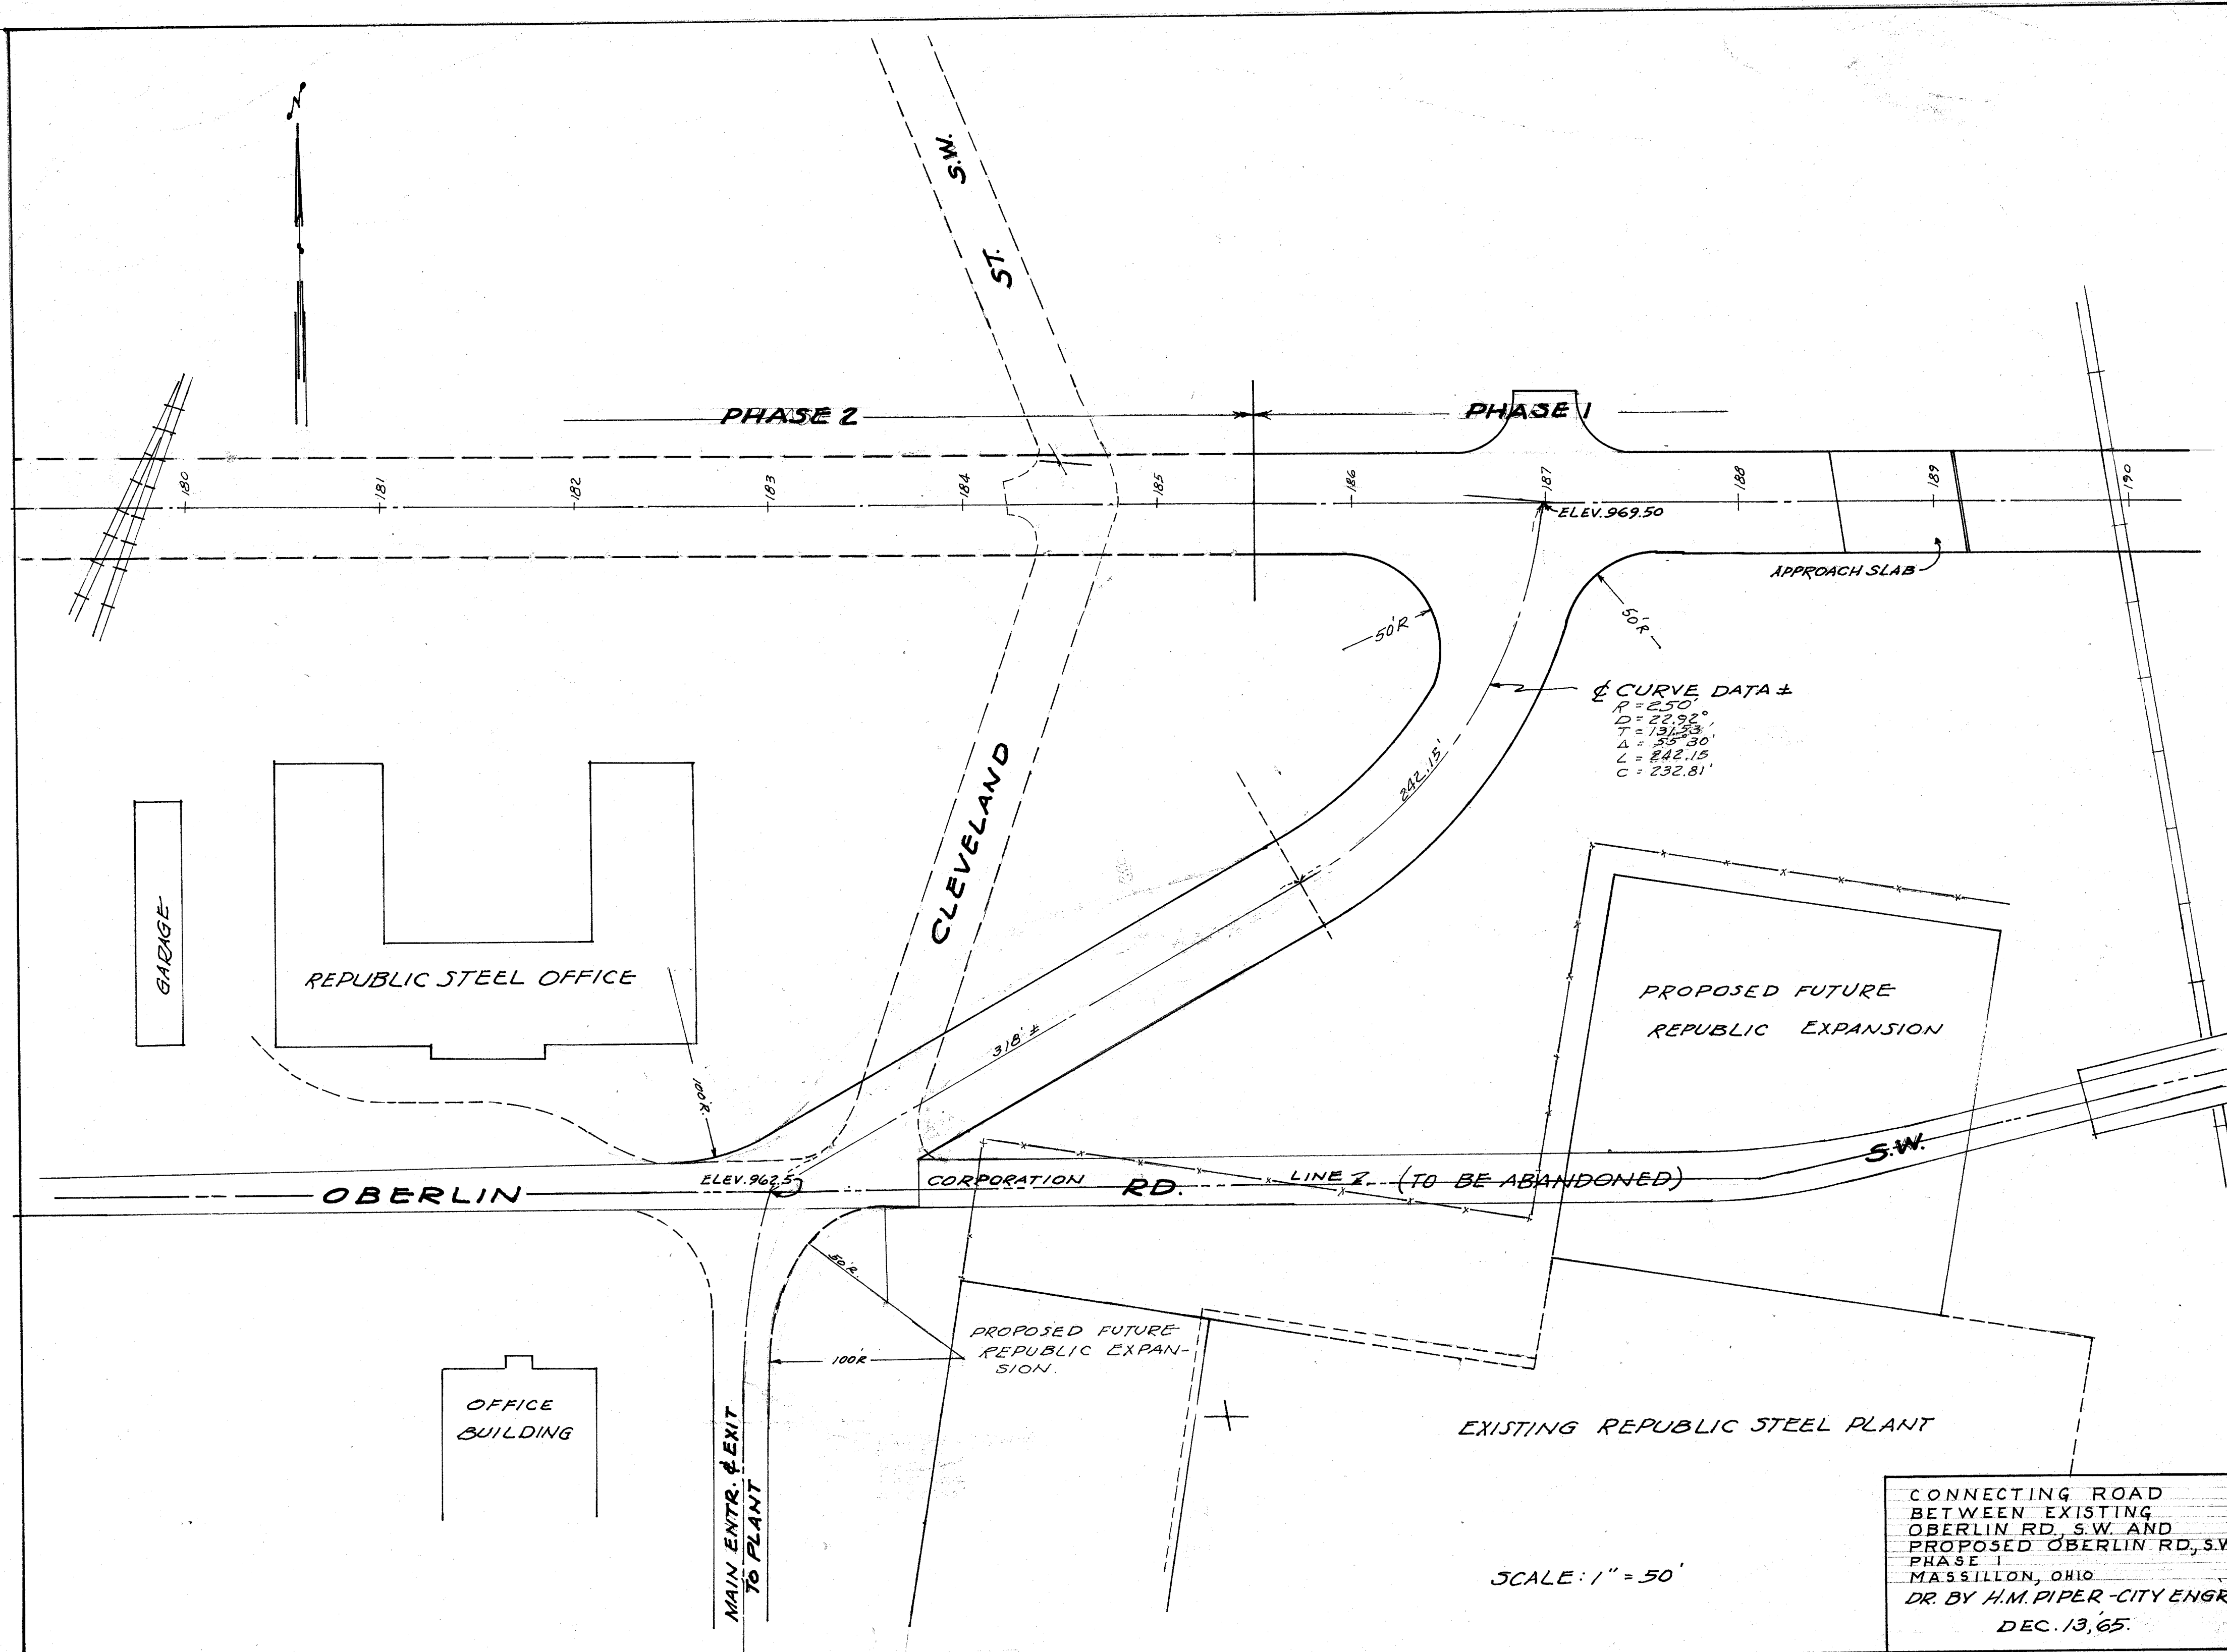

☺ CURVE DATA ☺
R = 250'
D = 22.92°
T = 131.53'
Δ = 55°30'
L = 242.15'
C = 232.81'

CONNECTING ROAD
BETWEEN EXISTING
OBERLIN RD. S.W. AND
PROPOSED OBERLIN RD. S.W.
PHASE I
MASSILLON, OHIO
DR. BY H.M. PIPER - CITY ENGR.
DEC. 13, 65.

SCALE: 1" = 50'