


DEDICATION PT. O.L. 132 TO STREET PURPOSES "A"

Known as and being a part of O.L. 132 in the City of Massillon, Ohio, said parcel being more fully described as follows:

Beginning at the true place of beginning of the parcel herein dedicated, said point being the east line of DUNCAN ST. S.W. at its intersection with the south line of WALNUT RD. S.W., thence easterly along the south line of WALNUT RD. S.W. S 60° 38' E. a distance of 242.93 feet to a point; thence on a curve to the left having a radius of 100 feet, delta of 133° 37', arc length of 233.22 feet; tangent of 233.41 feet, and a chord distance of 183.84 feet bearing S 52° 32' W. to a point; thence southerly 10.0 feet east of and parallel to the east line of DUNCAN ST. S.W. a distance of 415.71 feet to the north line of Lot No. 9927; thence westerly along the north line of Lot No. 9927 a distance of 10.0 feet to the east line of DUNCAN ST.; thence N 14° 15' W. along the east line of DUNCAN ST. S.W. a distance of 915.64 to the place of beginning containing 0.48 Acres.

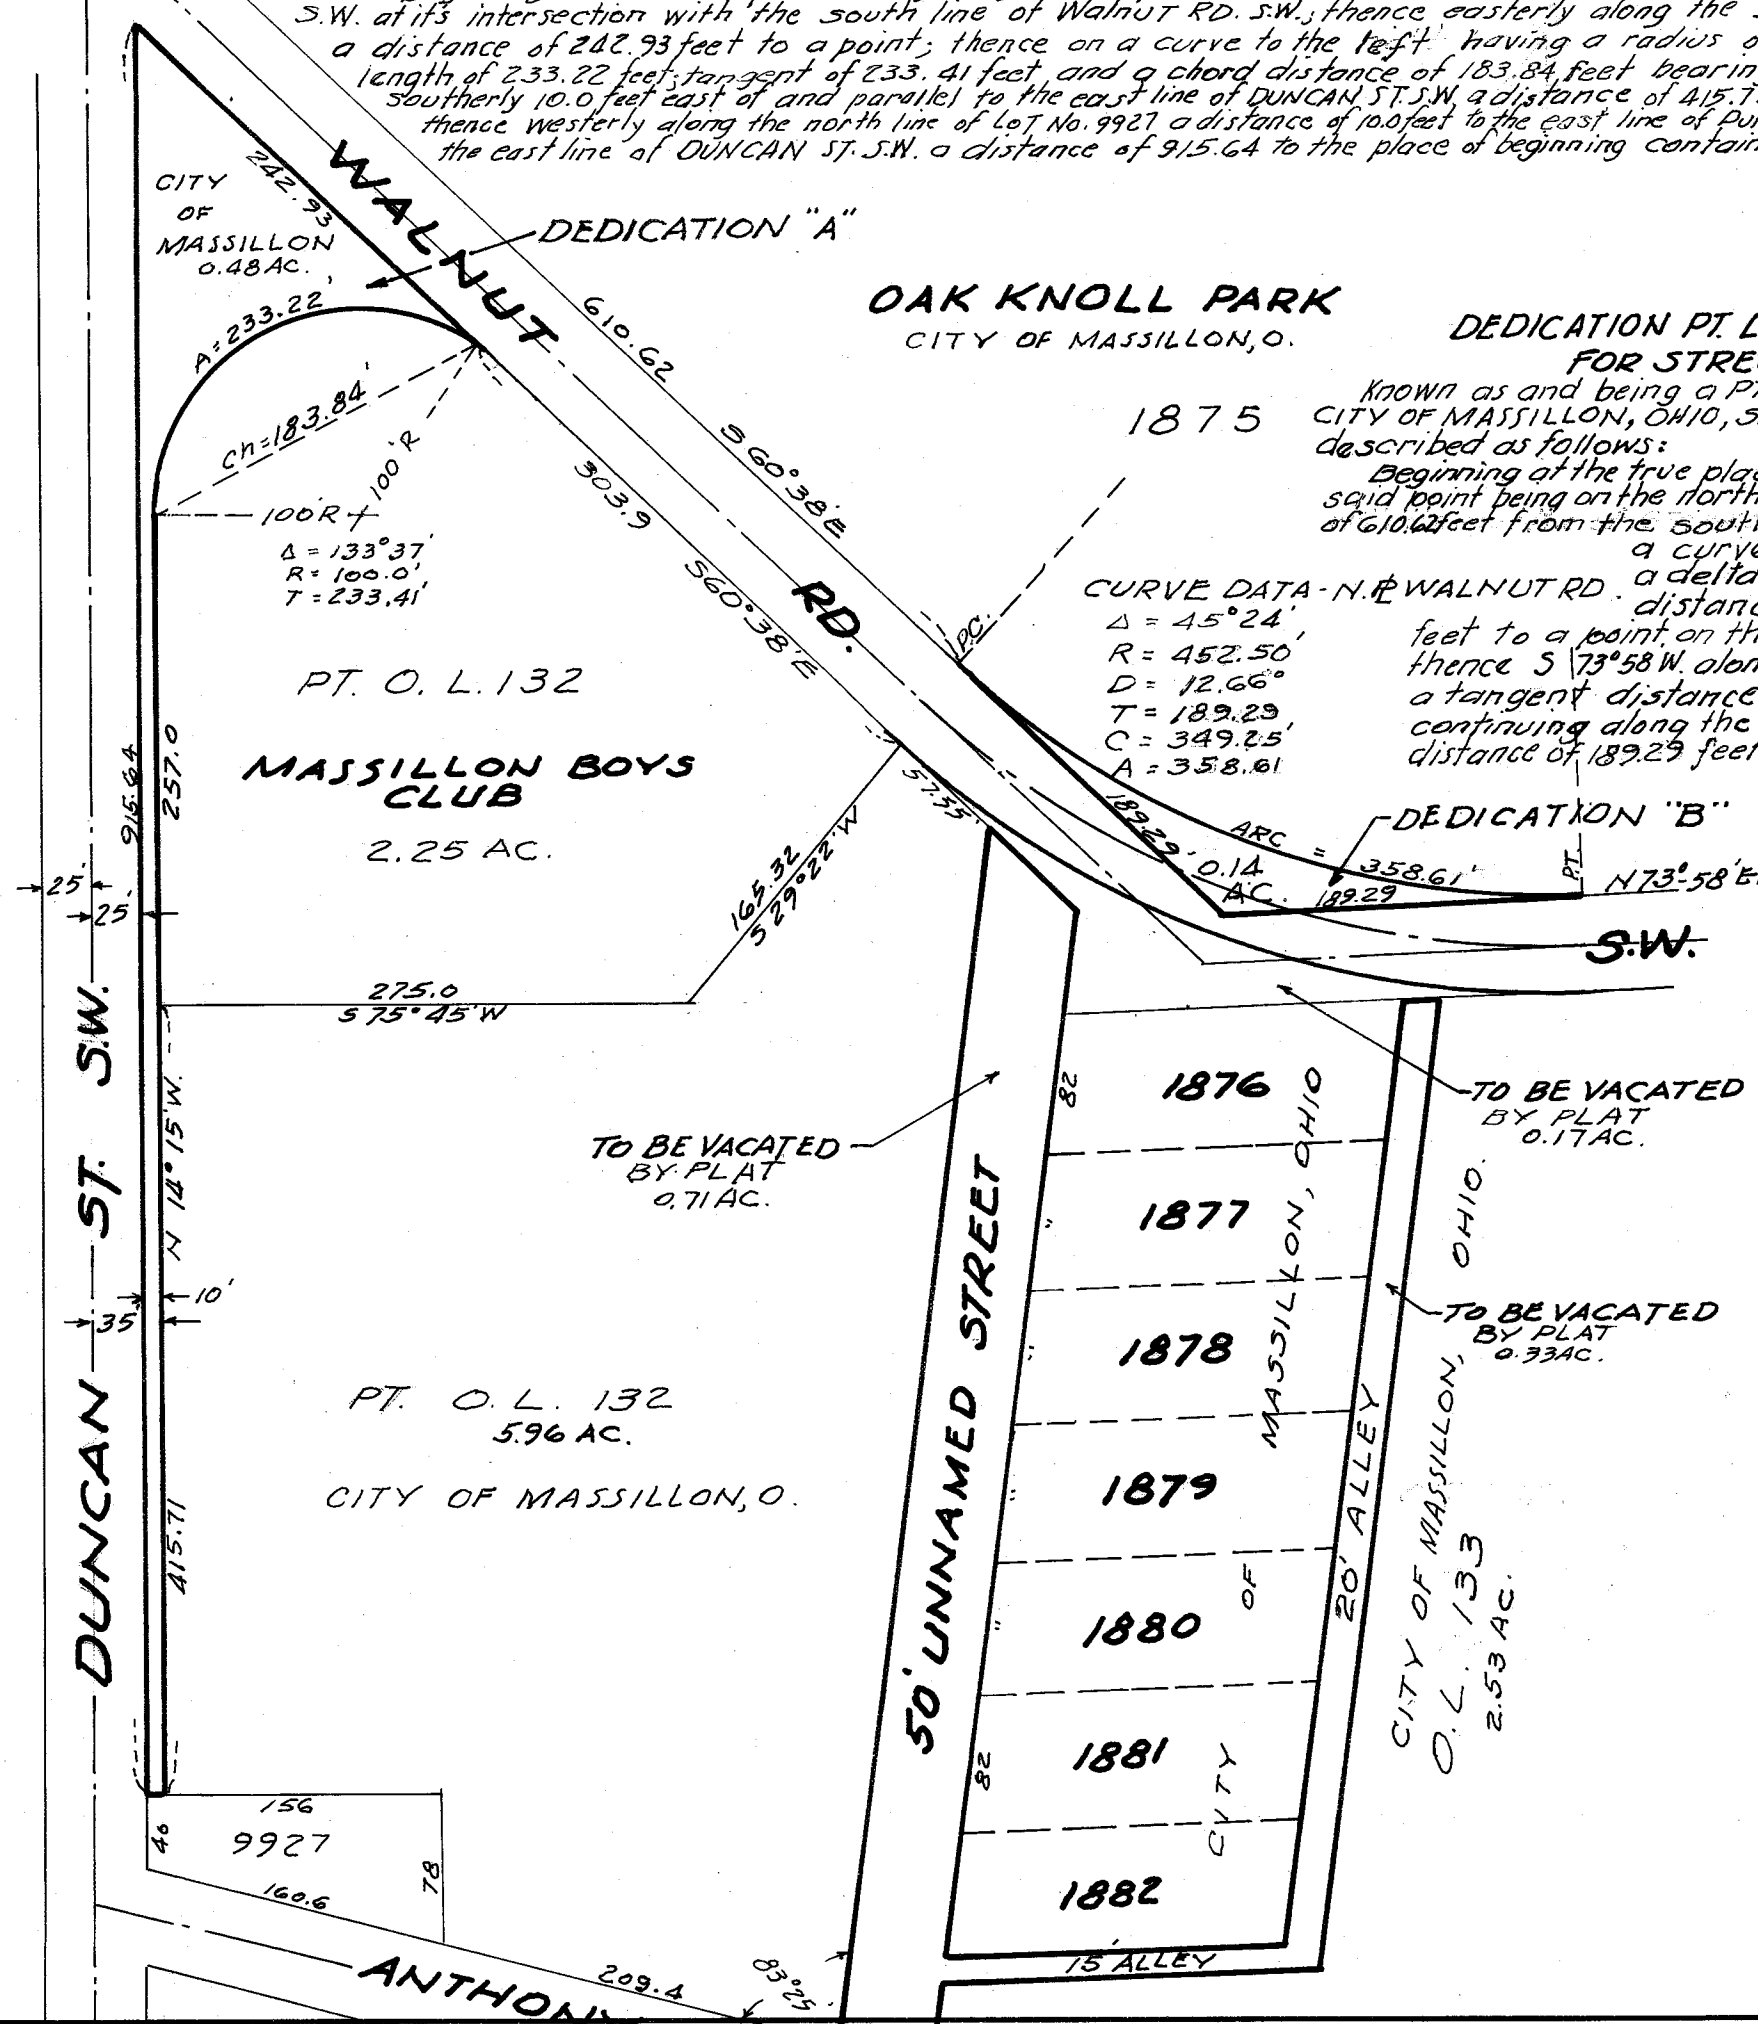

DEDICATION PT. LOT NO. 1875 (OAK KNOLL PARK) "B" FOR STREET PURPOSES

Known as and being a PT. of LOT NO. 1875 (OAK KNOLL PARK) in the CITY OF MASSILLON, OHIO, said dedicated parcel being more fully described as follows:

Beginning at the true place of beginning of the parcel herein described, said point being on the north line of WALNUT RD. S.W. S 60° 38' E. a distance of 610.62 feet from the southwest corner of LOT NO. 1875; thence on a curve to the left having a radius of 452.50 feet, a delta of 45° 24', a tangent of 189.29 feet; an arc distance of 358.61 feet and a chord distance of 349.25 feet to a point on the existing north line of WALNUT RD. S.W., thence S 73° 58' W. along the existing north line of said WALNUT RD. S.W. a tangent distance of 189.29 feet to the P.I. of said curve; thence continuing along the existing north line of WALNUT RD. S.W. the tangent distance of 189.29 feet to the place of beginning containing 0.14 Acres.

CURVE DATA - N.E. WALNUT RD.
 $\Delta = 45^\circ 24'$
 $R = 452.50'$
 $D = 12.66^\circ$
 $T = 189.29'$
 $C = 349.25'$
 $A = 358.61'$

DEDICATION "B"

CERTIFICATION
 I hereby certify the dedication parcels shown here-on to be correct.
N.M. Piper
 CITY ENGINEER

PLANNING COMMISSION
 Approved by the CITY PLANNING COMMISSION at a meeting held this 11th day of January 1966.
R.G. Hemminger SECRETARY
W. Lee CHAIRMAN

CITY COUNCIL
 Accepted by CITY COUNCIL by Ordinance No. 14-1966 passed this 7th day of February 1966.
Lloyd Glover CLERK
Blaise J. Sparma PRESIDENT

Transferred (NOT NECESSARY) this 18th day of Nov 1966.
Joe G. B. Bee
 COUNTY AUDITOR

Received for Record this 19 day of November 1966.
 Recorded in Vol. 36 Page 99 this 19 day of Nov 1966.
Kenneth E. Muth
 COUNTY RECORDER

CITY OF MASSILLON, OHIO. DEDICATIONS FOR STREET PURPOSES PART OF LOT NO. 1875 & O.L. 132

Approved: N.M. Piper CITY ENGINEER
 DEPT. OF PUBLIC SERVICE
 ENGINEERING DIVISION
 Dr. by: H.M. Piper DECEMBER '65 SCALE: 1" = 100 FT.