


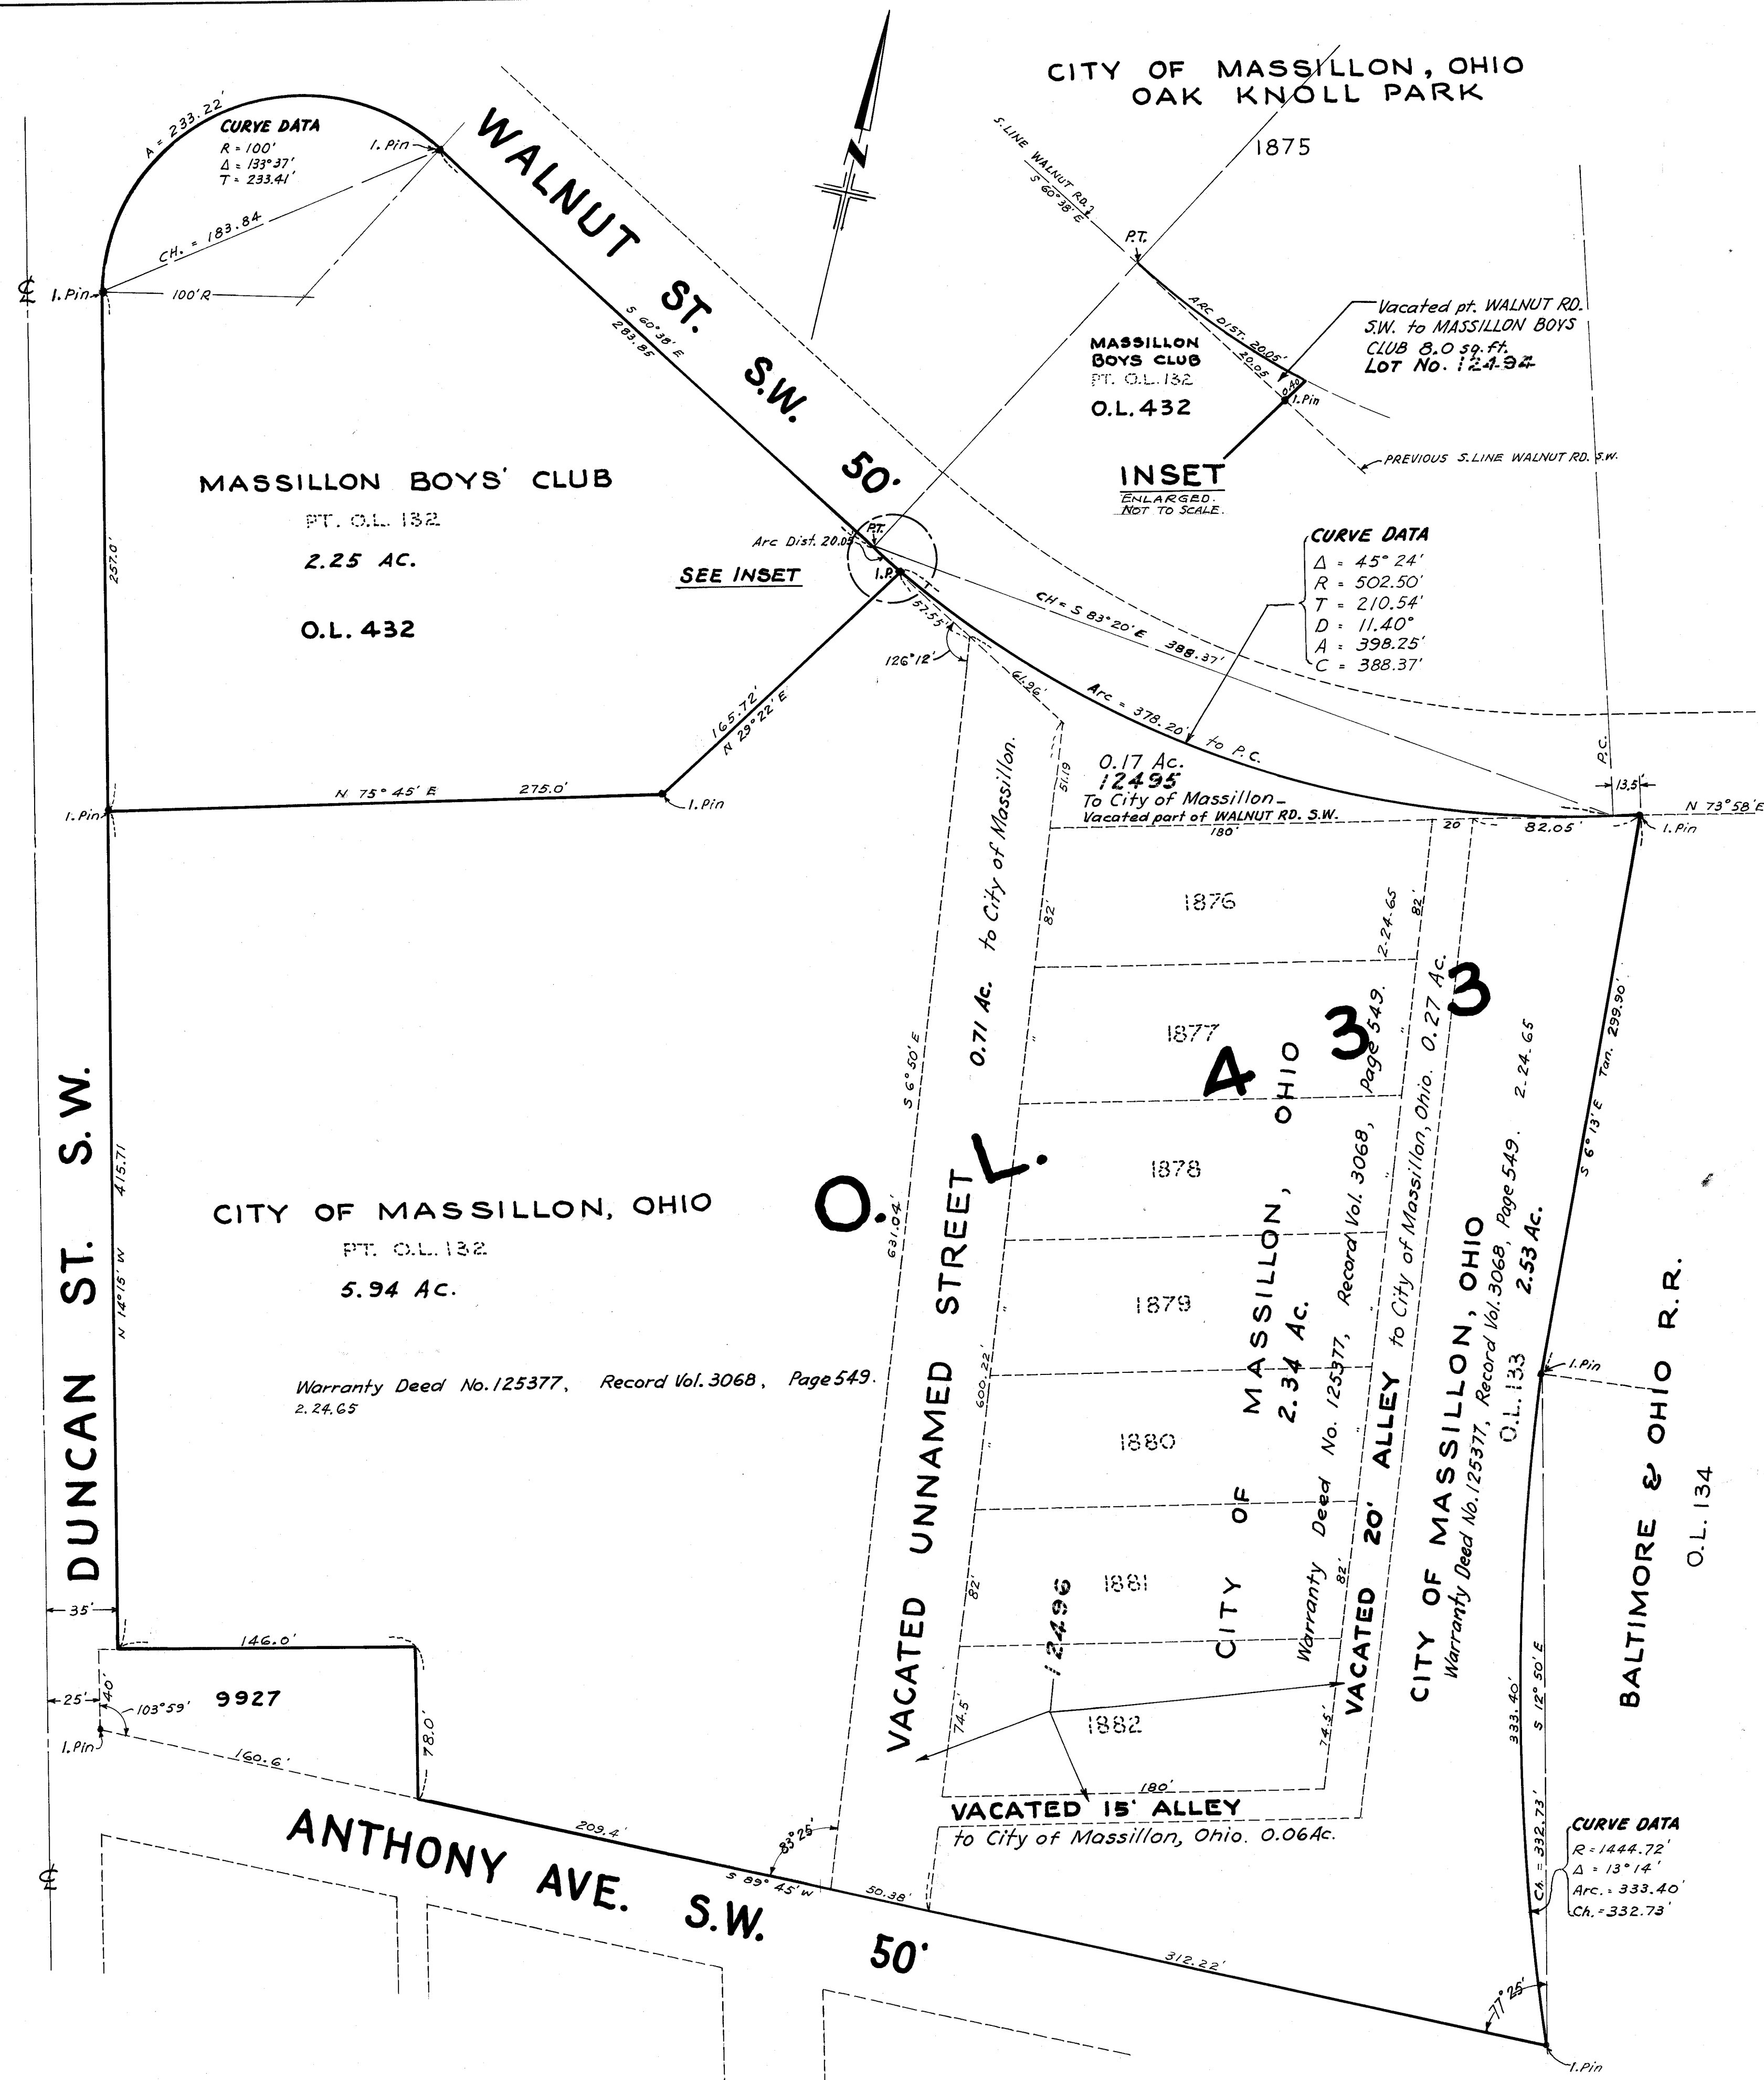

DESCRIPTION OF O.L. 432.

Known as and being a part of O.L. 132 and Lot No. 12494 in the City of Massillon, Ohio, said O.L. 432 being more fully described as follows:

Beginning at the true place of beginning of the parcel herein described, said point being on the South line of Walnut Rd. S.W. S 60° 38' E a distance of 242.93 feet from the N.W. corner of O.L. 132; thence continuing S 60° 38' E along the South line of Walnut Rd. S.W. a distance of 283.85 feet to the P.T. of a curve; thence along a curve to the left a distance of 20.05 feet to a point, said curve having a delta of 45° 24', a radius of 502.50 feet, a tangent of 210.54 feet and a degree of curvature of 11.40 degrees; thence S 29° 22' W a distance of 165.72 feet to an iron pin; thence S 75° 45' W a distance of 275.0 feet to an iron pin, said point being 10.0 feet East of the former East line of Duncan St. S.W.; thence N 14° 15' W 10 feet East of and parallel to the former East line of Duncan St. S.W. a distance of 257.0 feet to a point; thence on a curve to the right having a radius of 100.0 feet, a delta of 133° 37', a tangent of 233.41 feet, a chord distance of 183.84 feet and an arc distance of 233.22 feet to the place of beginning, containing 2.25 acres.

DESCRIPTION OF O.L. 433

Known as and being all of Lots No. 1876 thru 1882-12495, 12496, O.L. 133 and part O.L. 132 in the City of Massillon, Ohio, said O.L. 433 being more fully described as follows:

Beginning at the true place of beginning, said point being on the South line of Walnut Rd. S.W. at the N.E. corner of O.L. 133; thence S 6° 13' E along the East line of O.L. 133 a distance of 299.90 feet; thence 333.40 feet along the arc of a curve having a chord distance of 332.73 feet, bearing S 12° 50' E, a radius of 1444.72 feet, a delta of 13° 14', to an iron pin on the North line of Anthony Ave. S.W. at the S.E. corner of O.L. 133; thence S 89° 45' W along the North line of Anthony Ave. S.W. 572.0 feet to the S.E. corner of Lot No. 9927; thence 78.0 feet along the East line of Lot No. 9927 to the northeast corner thereof; thence along the North line of said Lot No. 9927 a distance of 146.0 feet, said point being 10.0 feet East of the N.W. corner of said lot; thence N 14° 15' W parallel to and 10.0 feet East of the former East line of Duncan St. S.W. 415.71 feet to an iron pin; thence N 75° 45' E 275.0 feet to an iron pin; thence N 29° 22' E 165.72 feet to a point on the existing South line of Walnut Rd. S.W. and also being on the arc of a circle having a delta of 45° 24', a radius of 502.5 feet, a tangent of 210.54 feet and a degree of curvature of 11.40 degrees; thence easterly along the arc of said circle, also being the existing line of Walnut Rd. S.W., a distance of 378.20 feet to the P.C. of said curve; thence N 73° 58' E along the south line of Walnut Rd. S.W. 13.50 feet to the place of beginning, containing 12.02 acres.

ACKNOWLEDGEMENT

We the undersigned, K.B. Ris & Row. Dempster, President and First Vice President respectively of MASSILLON BOYS' CLUB of the City of Massillon, Ohio do hereby acknowledge the making of this replat to be our own free act and deed according to law.

K.B. Ris
PRESIDENT

Robert Dempster
FIRST VICE PRESIDENT

STATE OF OHIO
COUNTY OF STARK S.S.

Before me, a Notary Public in and for said county, did personally appear K.B. Ris & Row. Dempster, President and First Vice President respectively of MASSILLON BOYS' CLUB who did acknowledge the signing of this replat the same being the free act and deed of said Boys' Club and free act and deed of them personally and as such officers.

In witness whereof I hereunto set my hand and seal this 25 day of May 1966.

Rita E. Wolfe
NOTARY PUBLIC
My commission expires May 26, 1970

ACCEPTED by City Council of Massillon, Ohio, by Ordinance No. 72 passed this 1st day of AUG., 1966.

Lloyd J. Bamber
CLERK

Blaise J. Sparma
PRESIDENT

REPLAT NUMBERS O.L. 432 (Massillon Boys' Club) and O.L. 433 (City of Massillon) given this 17th day of JANUARY, 1966.

RECEIVED FOR TRANSFER this 18th day of Dec 1966.

Sam Degan
CITY ENGINEER

Joe J. B. Ball
COUNTY AUDITOR

RECORDED. Received for record this 19 day of November 1966.
Recorded in Vol. 36 Page 19 this 19 day of November 1966.

Fe 920

Kenneth M. Mink
COUNTY RECORDER
9-248

CERTIFICATION

I hereby certify the above to be a true and correct replat of O.L. 133, part O.L. 132, Lots No. 1876 thru 1882, vacation of part Walnut Rd. S.W., a 50 ft. unnamed street, a 20 ft. and a 15 ft. alley.

Wm. J. ...
CITY ENGINEER

APPROVAL

Approved by the PLANNING COMMISSION of the City of Massillon at a meeting held FEBRUARY 9, 1966.

R. G. Hummer
SECRETARY

N. Keen
CHAIRMAN

CITY OF MASSILLON, OHIO	
REPLAT OF O.L. 133, PT. O.L. 132, LOT NOS. 1876 THRU 1882, VACATION OF PT. WALNUT RD. S.W., A 50 FT. UNNAMED STREET, A 20 FT. & 15 FT. ALLEY	
OWN. BY W.J.H.	
DATE 1-17-66	
SCALE: 1" = 50'	