


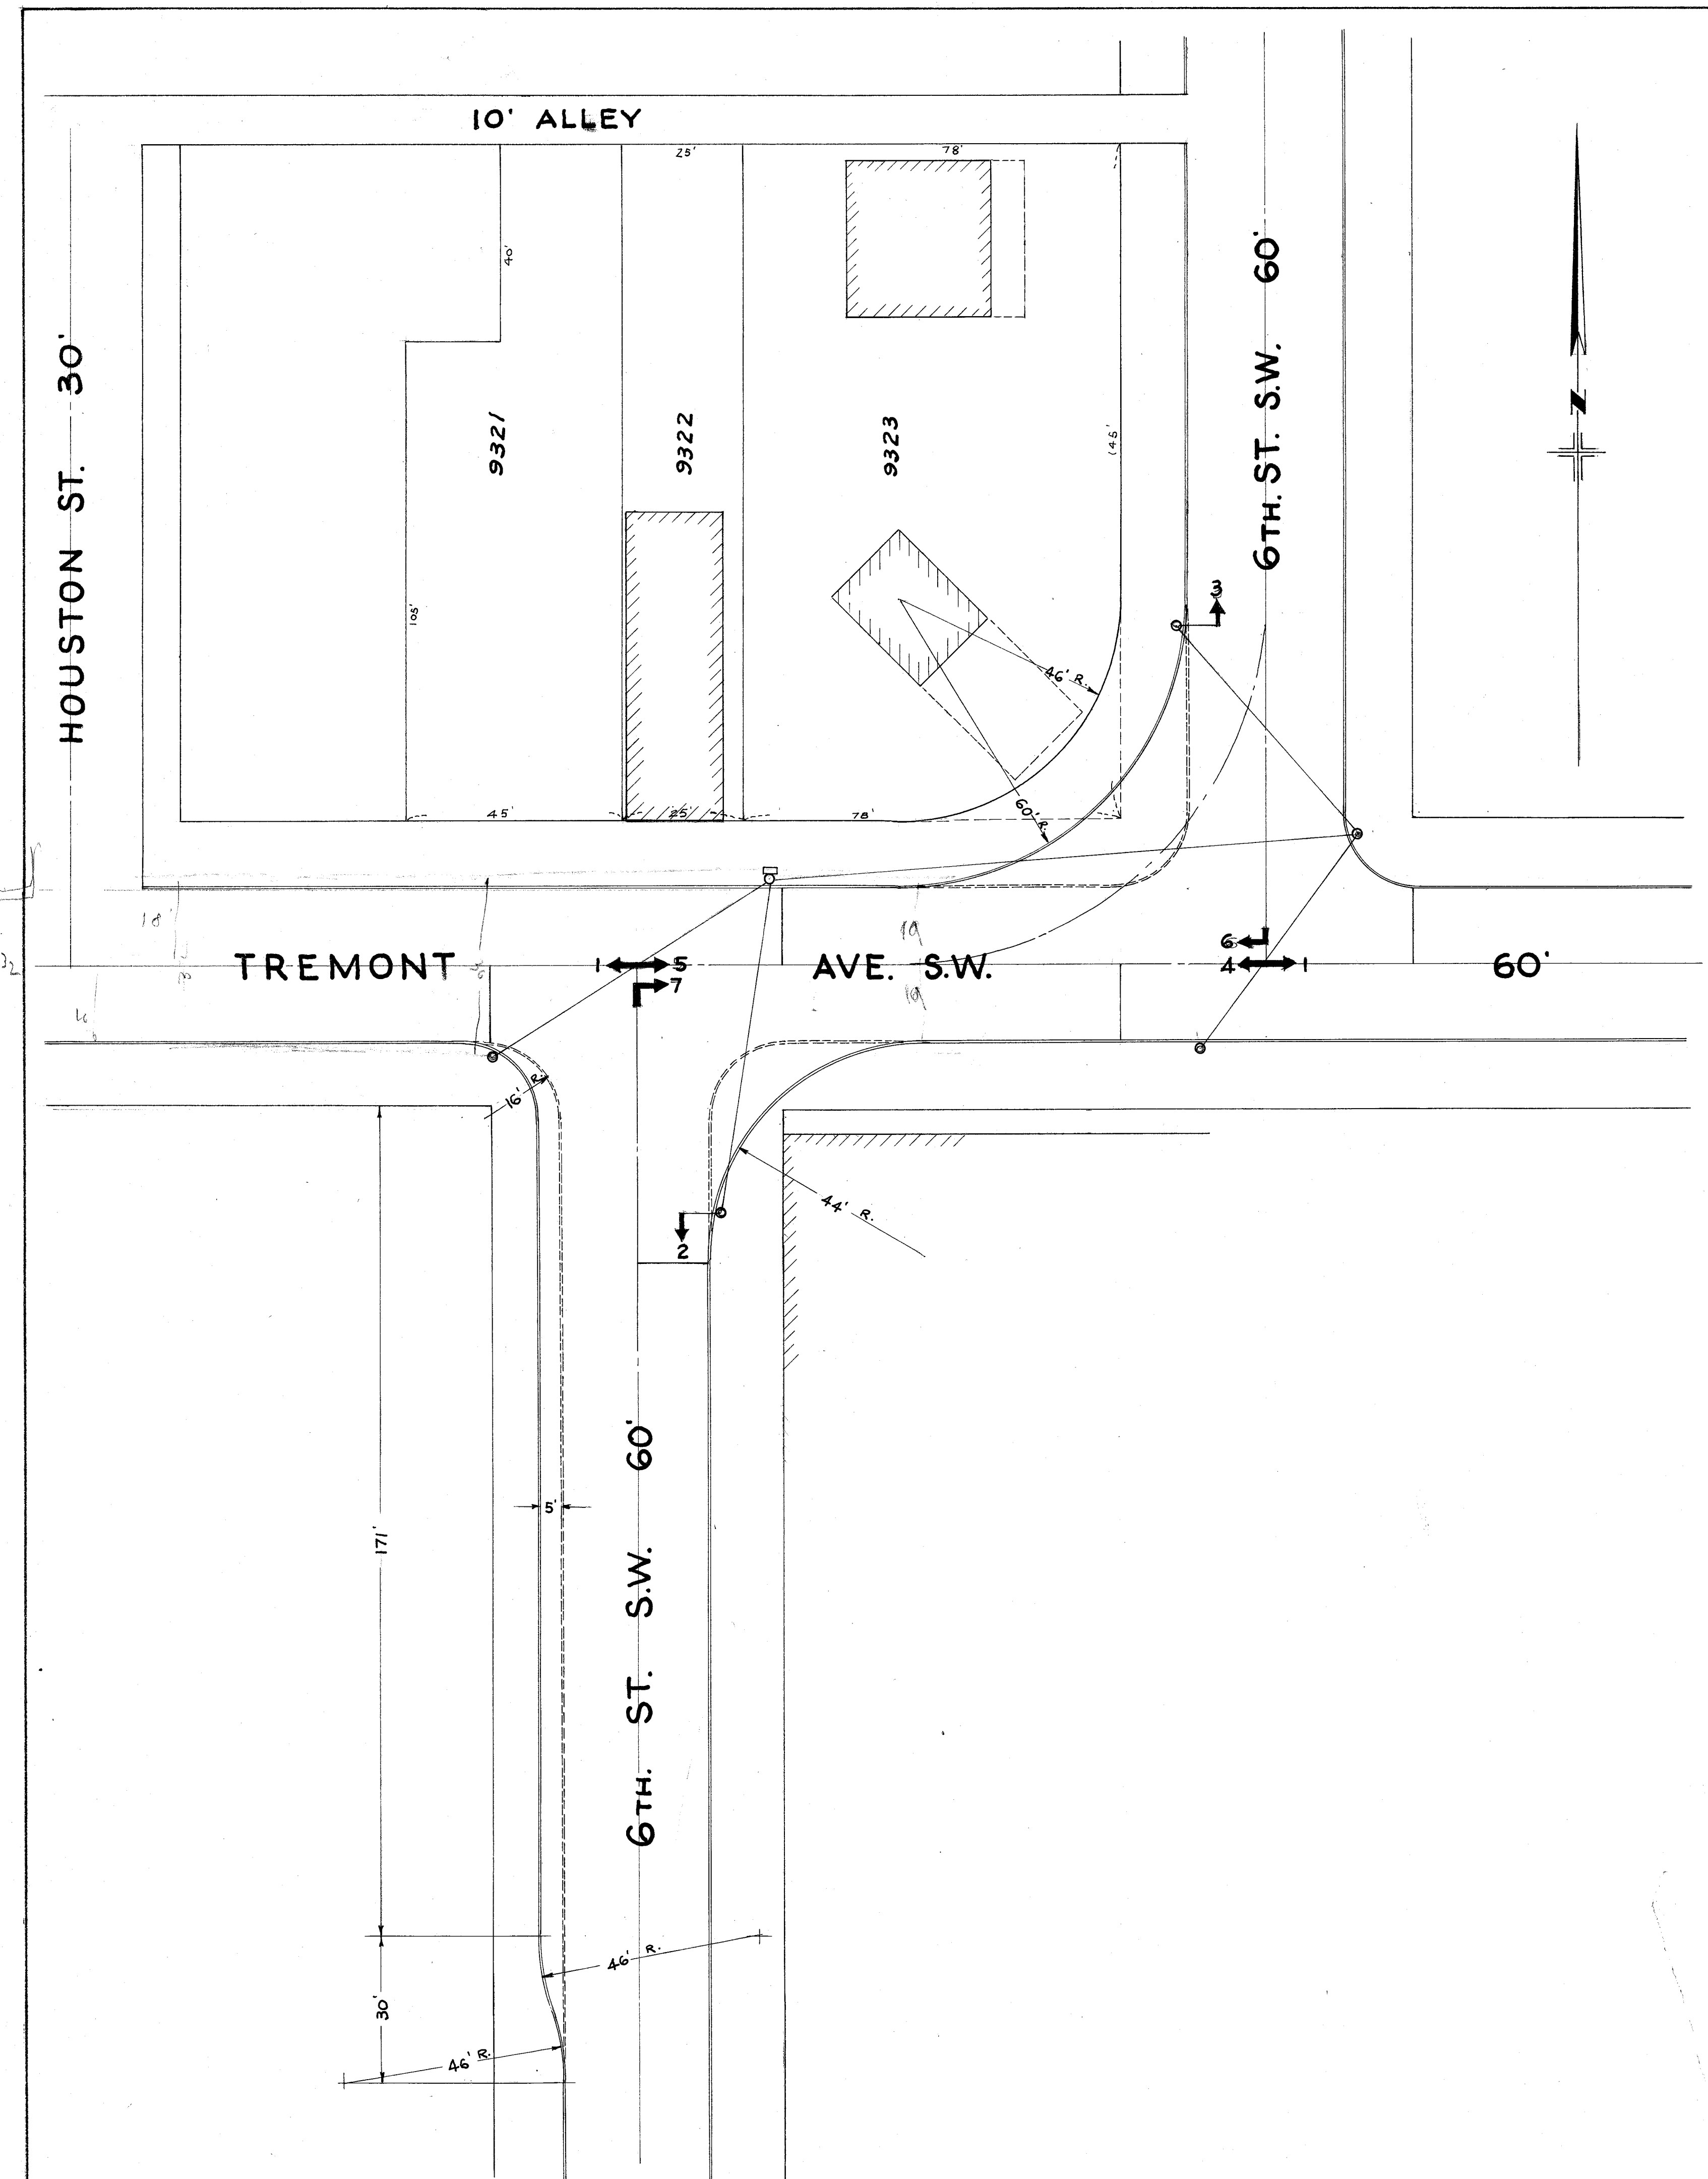

DIAL KEY		1	2	3	4	5	6	7	8	9	10	11	12	13	14	15	16
INTERVAL		1	2	3	4	5	6	7	8	9	10	11	12	13	14	15	16
#1	TREMONT	G	G	A	R	R	R	R	R	R	R	R	R				
#2	6TH. ST. NB	R	R	R	R	R	G	A	R	R	R	R	R				
#3	6TH. ST. SB	R	R	R	R	R	R	R	R	R	G	A	R				
#4	TREMONT EB	G	G	G	G	G	G	G	G	A	R	R	R				
#5	TREMONT WB	G	G	G	G	A	R	R	R	R	G	G	G				
#6	ARROW EB	O	O	O	G	G	G	G	G	O	O	O	O				
#7	ARROW WB	O	O	O	G	O	O	O	O	O	G	G	G				

CITY OF MASSILLON, OHIO

6TH. ST. & TREMONT AVE. S.W.
INTERSECTION MODIFICATION.

DR. WITH 1.20.05 66
CKD.
SCALE: 1" = 20'

FILE NO. M590 ACC. NO. 2379A