


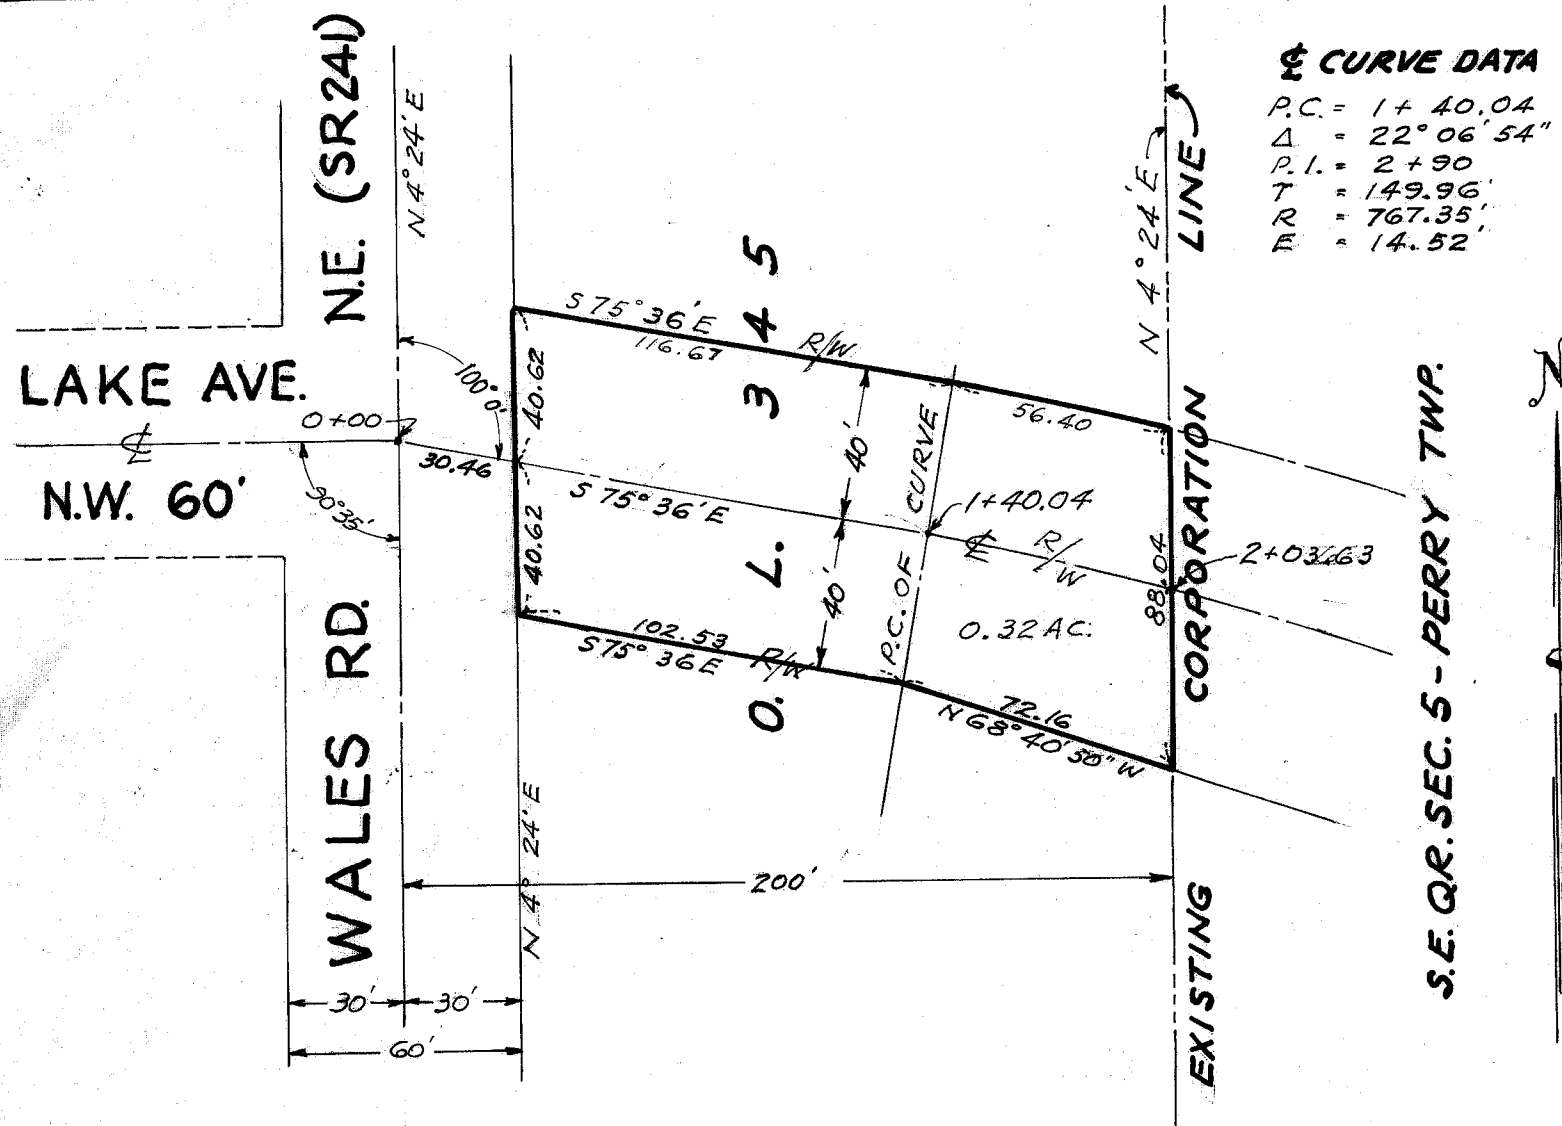

CERTIFICATION

I hereby certify the above to be a correct plat of the parcel herein to be dedicated.

[Signature]
CITY ENGINEER

DESCRIPTION

Known as and being a part of O.L. 345 in the CITY OF MASSILLON, OHIO, said proposed dedicated parcel being more fully described as follows: Beginning at the true place of beginning of the parcel herein dedicated, said point being on east property line of Wales Road N.E. 575°36'E 30.46 feet from the intersection of the centerlines of said Wales Road N.E. and Lake Ave. N.E.; thence N. 4°24' E. along the east line of Wales Road N.E. a distance of 40.62 feet to a point; thence S75°36'E a distance of 116.63 feet to the P.C. of a curve to the right; thence along said curve having a radius of 807.35 feet, a delta of 22°06'54", a tangent of 157.91 feet, a distance of 56.40 feet to a point on the existing Corporation Line; thence S 4°24' W along said existing Corporation Line a distance of 88.04 feet to a point; thence N 68°40' 50" W a distance of 72.16 feet to a point; thence N 75°36'00" W a distance of 102.53 feet to a point on the east line of Wales Road N.E.; thence N 4°24' E along the east line of Wales Rd. N.E. a distance of 40.62 feet to the place of beginning, containing 0.32 acres.

ACKNOWLEDGEMENT

We, the undersigned, KNUTE MORRELL, President and RUSSELL T. KIKO, Secretary of the SPRING HILL INVESTMENT COMPANY, a Corporation authorized to do business in the STATE OF OHIO, do hereby acknowledge the making of this plat to be our free act and deed according to law and do hereby dedicate this described parcel to public street purposes for ever.

PRESIDENT

SECRETARY

[Signatures]

STATE OF OHIO
COUNTY OF STARK S.S.

Before me, a NOTARY PUBLIC in and for said County, did personally appear KNUTE MORRELL and RUSSELL KIKO, President and Secretary respectively of the SPRING HILL INVESTMENT COMPANY who did acknowledge the making and signing of this plat to be their own free act and deed according to law.
In witness whereof I hereby set my hand and seal this 11 day of February 1966.

[Signature]
NOTARY PUBLIC

My Commission expires

[Signature]
NOTARY PUBLIC

PLANNING COMMISSION

Approved by the PLANNING COMMISSION of the CITY OF MASSILLON, OHIO, at a meeting held this 9th day of FEBRUARY, 1966.

[Signature]
SECRETARY

CHAIRMAN

CITY COUNCIL

Accepted by the CITY COUNCIL OF MASSILLON, OHIO, by ORDINANCE No. passed this ___ day of ___ 1966.

CLERK

PRESIDENT

COUNTY

Entered for Transfer this ___ day of ___ 1966.

COUNTY AUDITOR

Received for Record this ___ day of ___ 1966.

Recorded in Vol. ___ Page ___ this ___ day of ___ 1966.

COUNTY RECORDER

CITY OF MASSILLON, OHIO
DEDICATION PLAT- PT. O.L.345
EAST OF WALES RD. AT LAKE AVE. N.E.
PROPOSED 12TH. ST.

APPROVED

[Signature]

DEPT. OF PUBLIC SERVICE
ENGINEERING DIVISION

DR. BY: H. PIPEL
CH. BY:

FEBRUARY 2, 1966

SCALE: 1" = 50'

FILE No. M 591

ACC. No. 2379