


FILE NO. M-606, ACC. NO. 2405

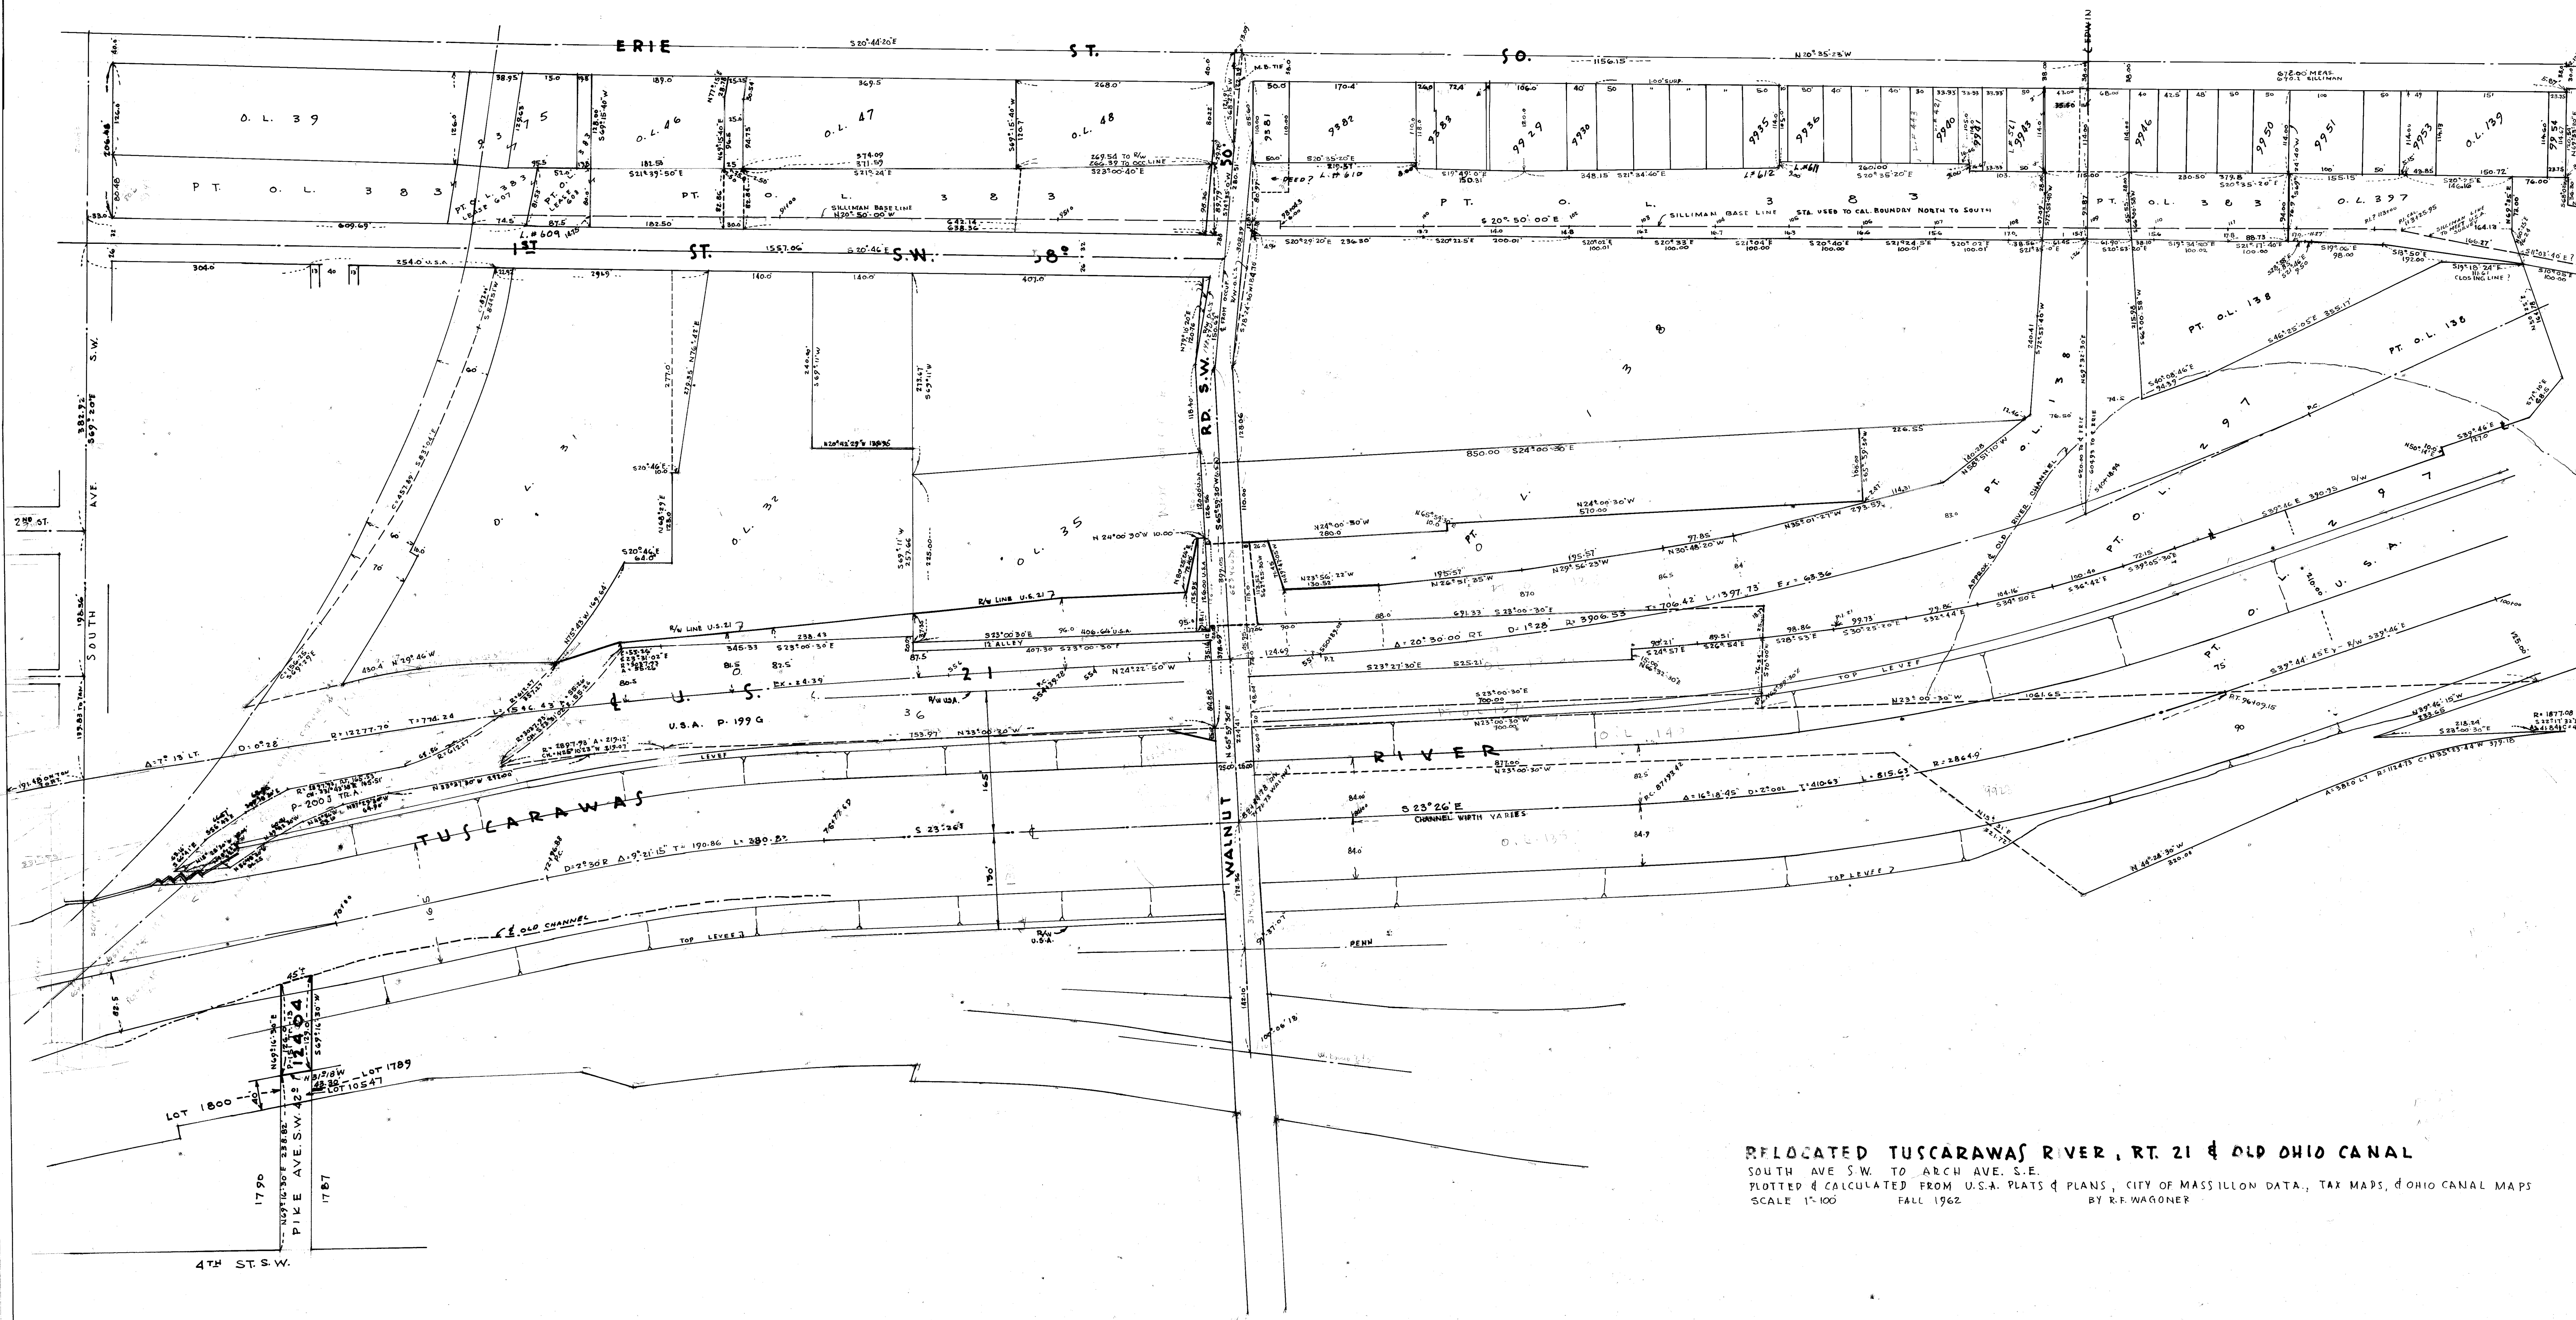


RELOCATED TUSCARAWAS RIVER, RT. 21 & OLD OHIO CANAL
SOUTH AVE S.W. TO ARCH AVE. S.E.
PLOTTER & CALCULATOR FROM U.S.A. PLATS & PLANS, CITY OF MASSILLON DATA, TAX MAPS, & OHIO CANAL MAPS
SCALE 1"=100' FALL 1962 BY R.F. WAGONER



1" = 30'

ERIE ST. SO.

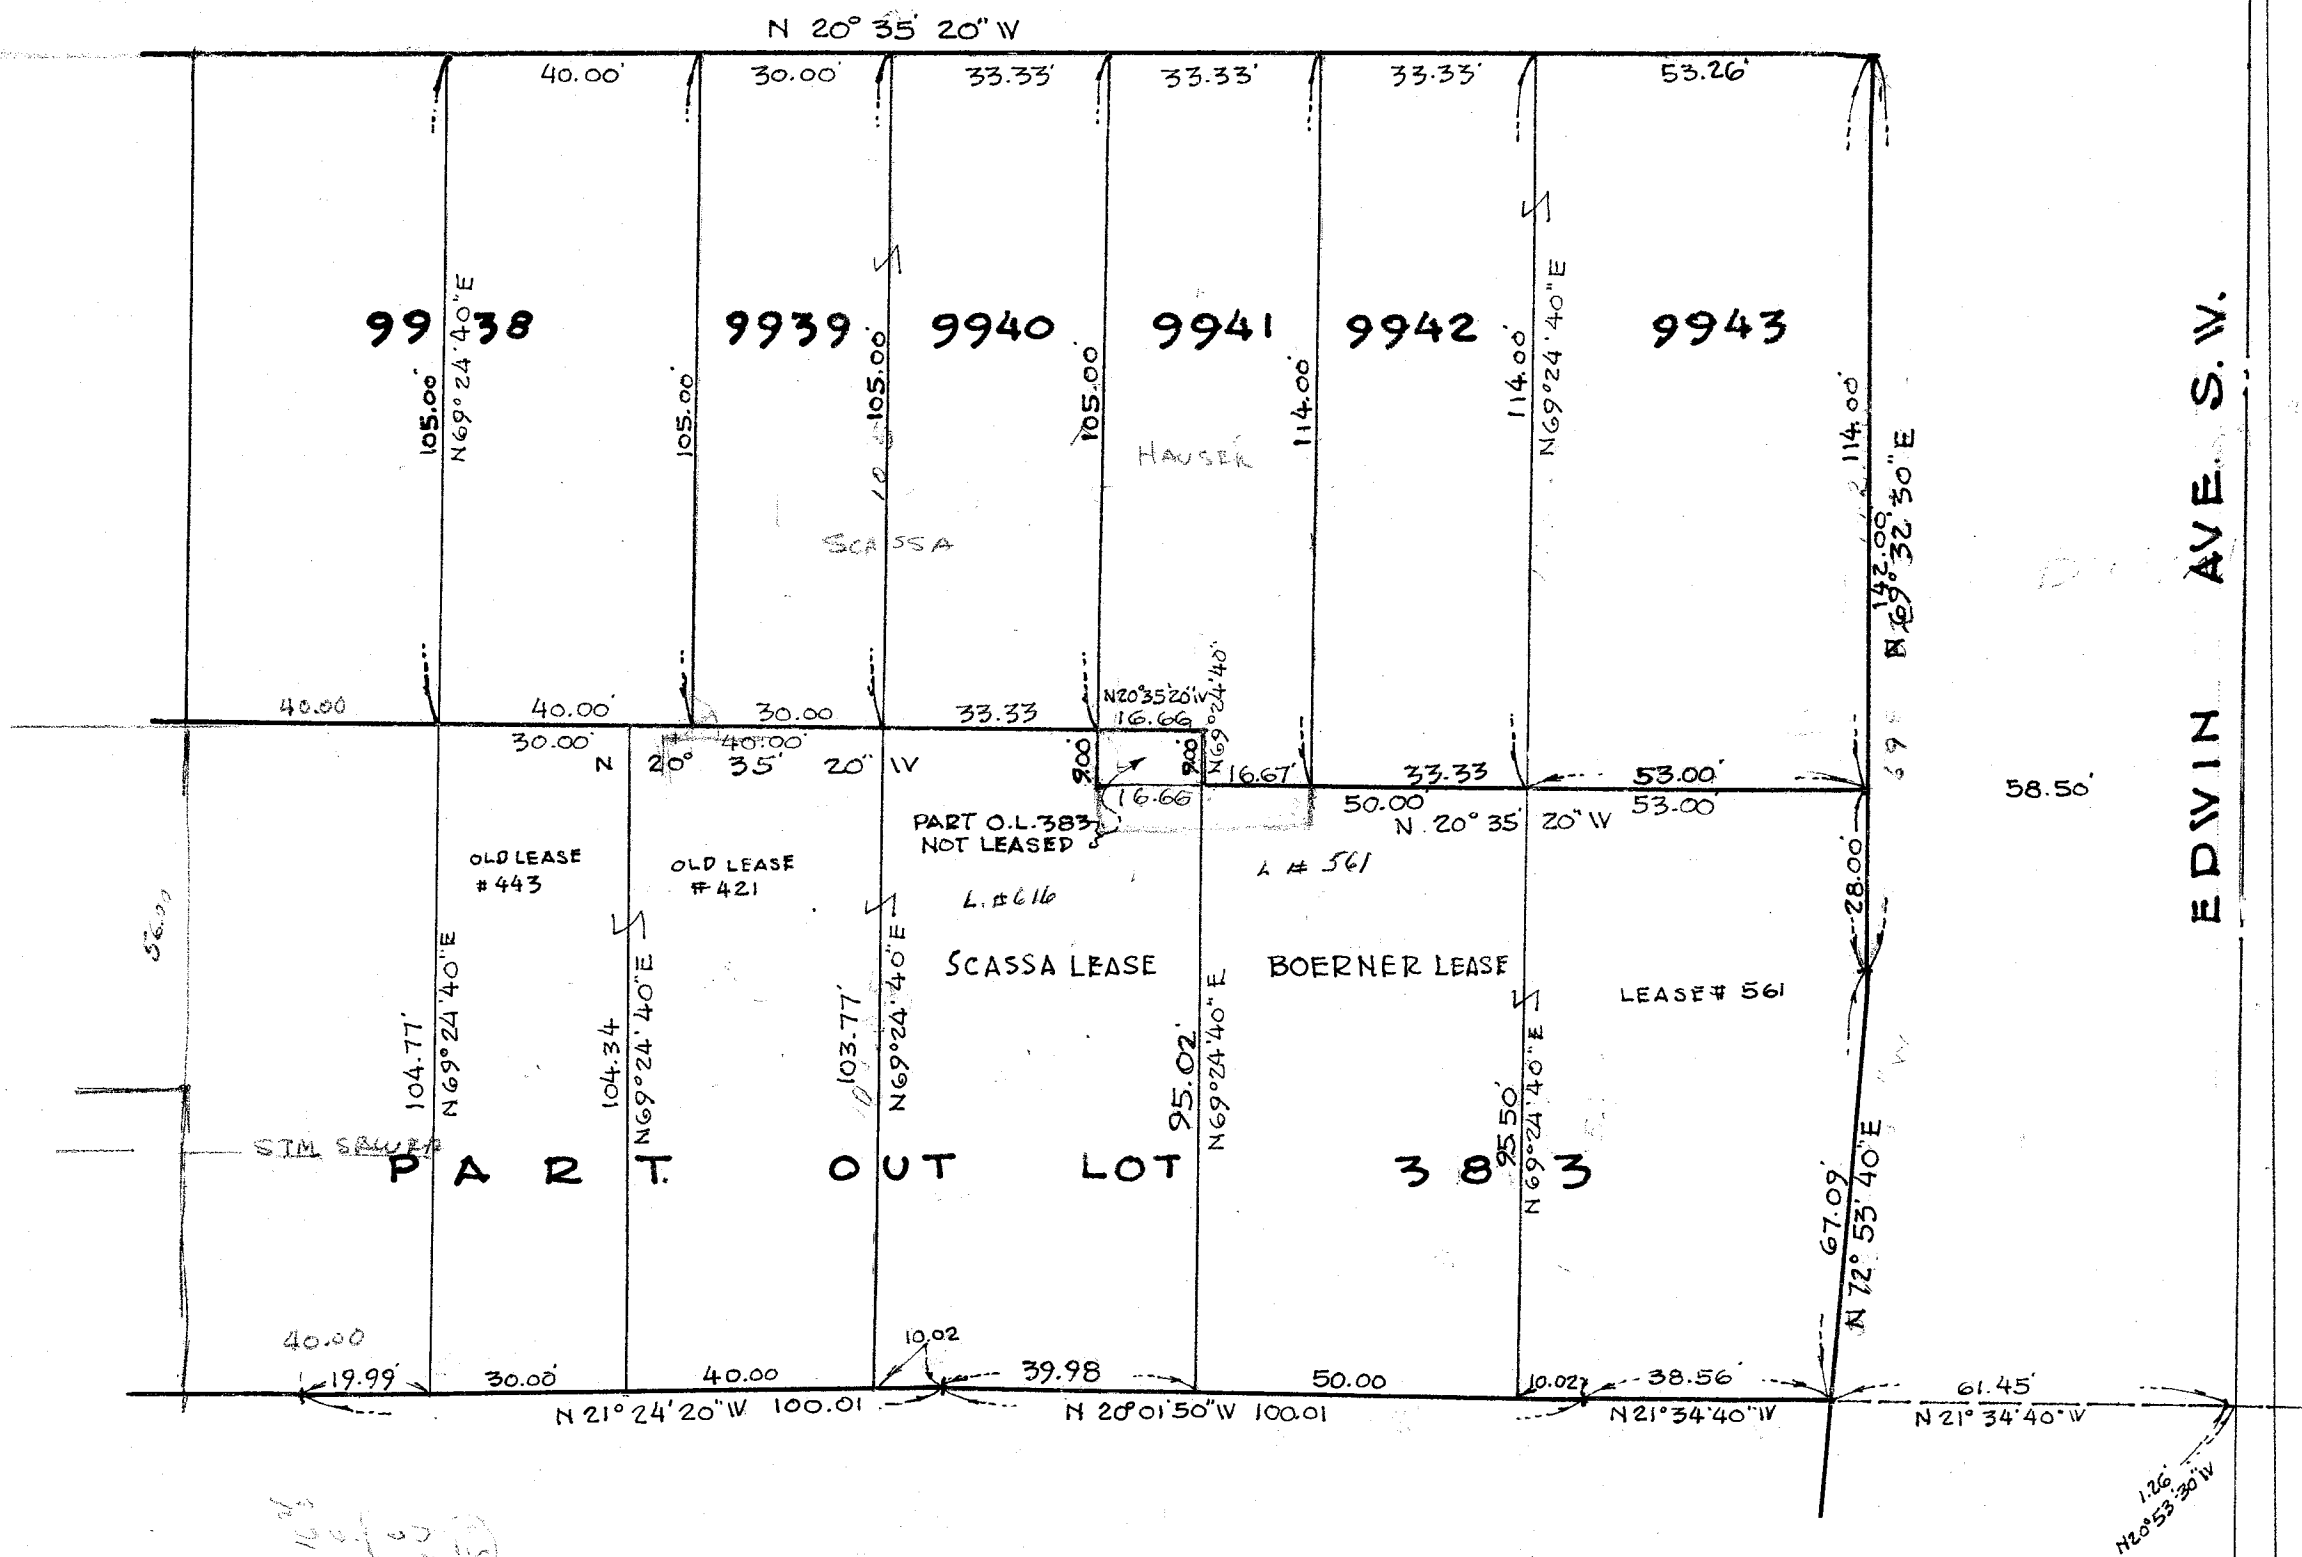

EDWIN AVE. S.W.

PT. O.L. 138

PART O.L. 383, FORMER OHIO CANAL LAND

LEASE MAP, WEST OF LOTS 9938, 9939, 9940, 9941, 9942 & 9943

APRIL 1969,

SCALE 1" = 30'

BY T. KOLEFF & R. WAGONER

FRAMES
632-0214

SCALE 1" = 30'