
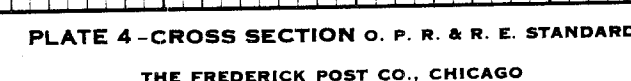



ORIGINAL	BY	DATE
SURVEYED		
PLOTTED		
TEMPLATE		
NOTE BOOK		
AREAS		

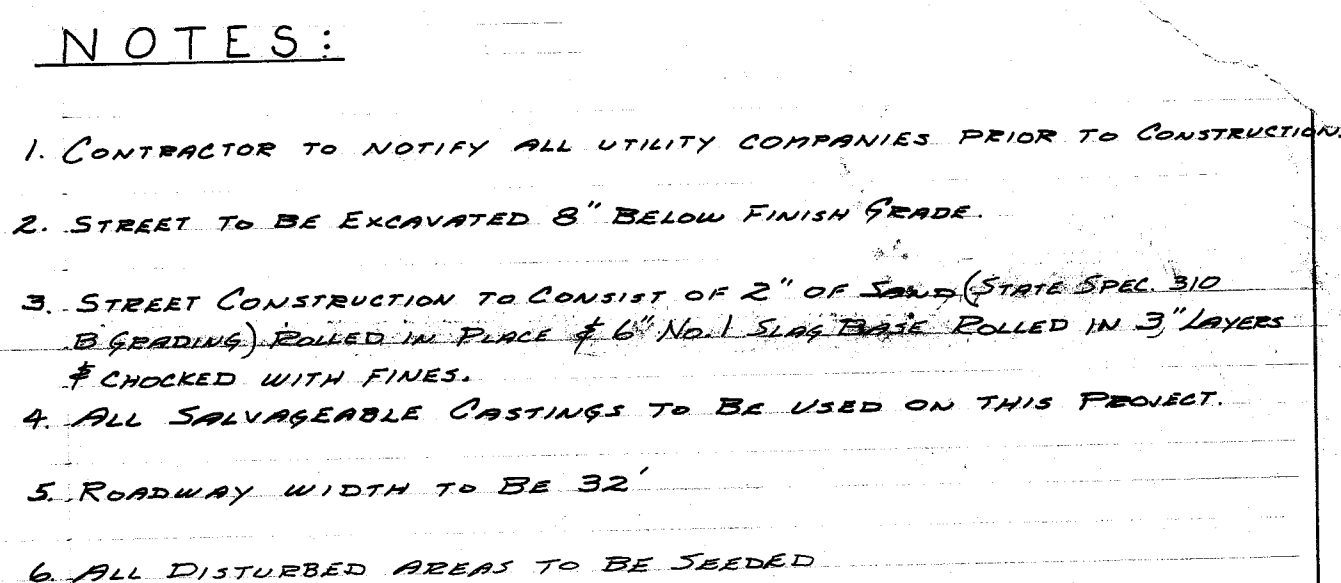


FILE NO. M-609 - ACC. NO. 2410

FINAL SURVEY	DATE
SURVEYED	BY
PLOTTED	
NOTE BOOK	
NO.	
AREAS CHECKED	

ORIGINAL SURVEY	DATE
SURVEYED	BY
PLOTTED	
NOTE BOOK	
NO.	
AREAS CHECKED	

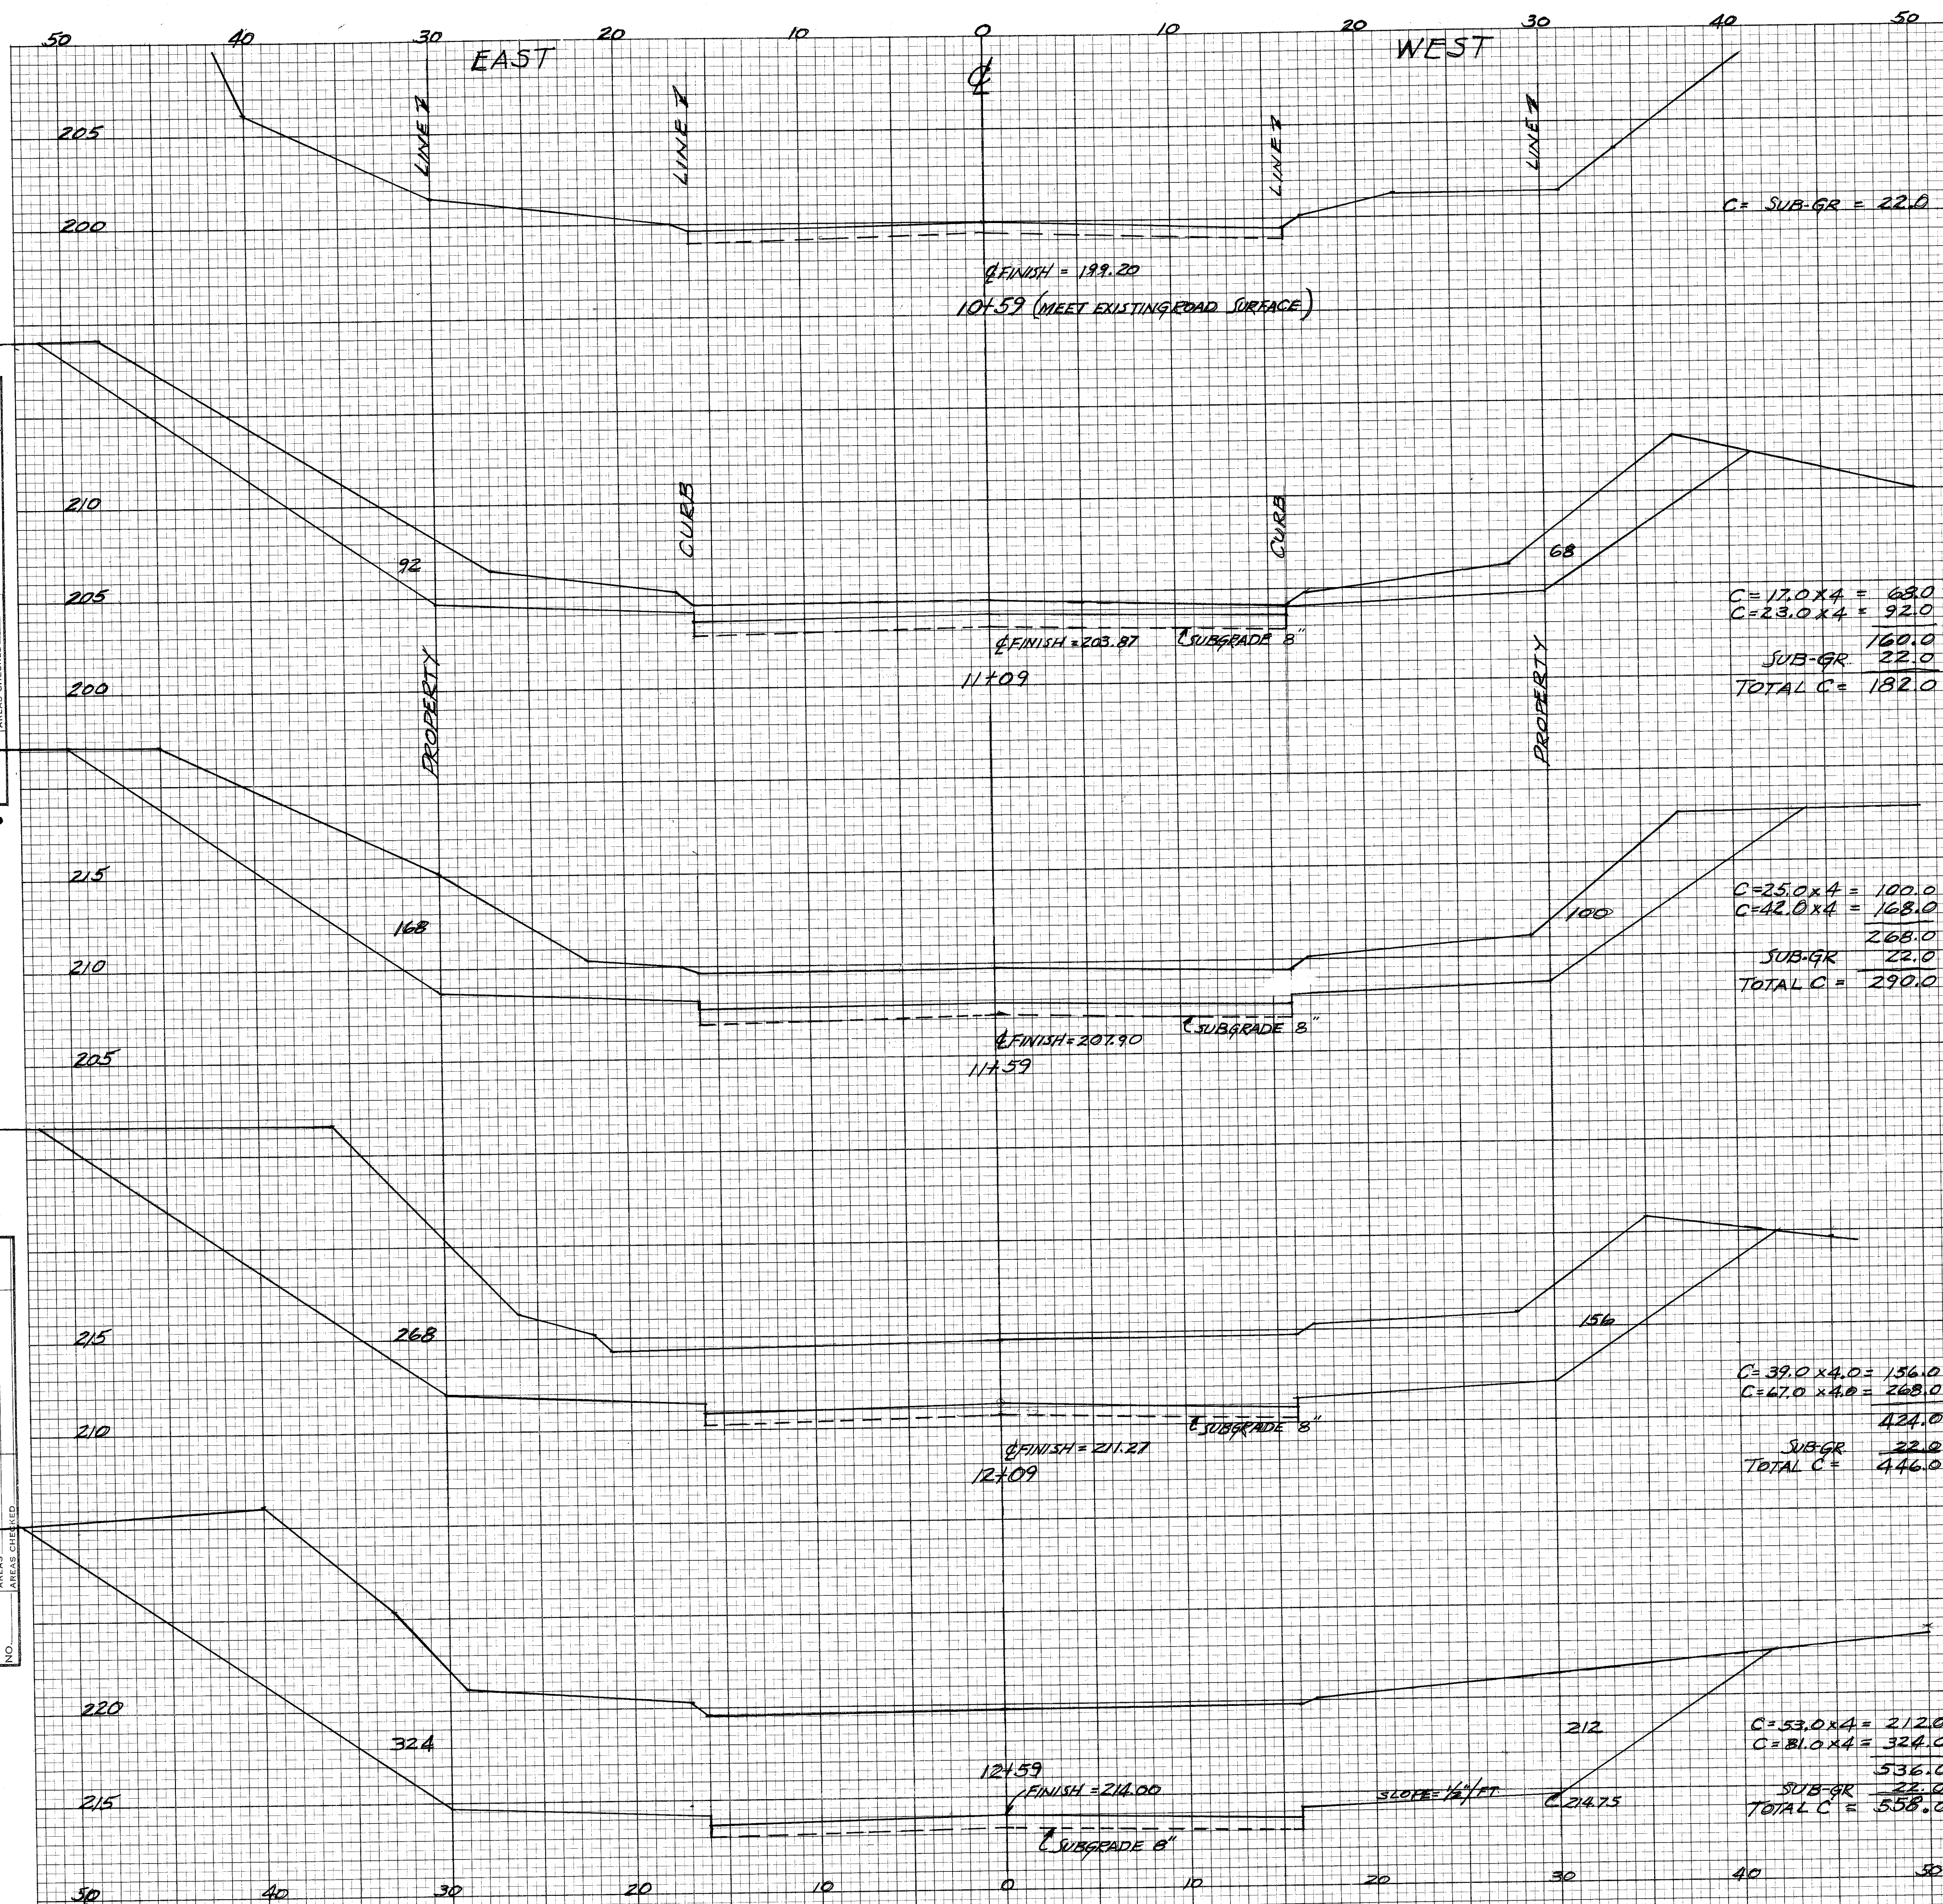


CITY OF MASSILLON, OHIO	
GRADING-CROSS-SECTIONS	
16 TH ST, SE.	
BETWEEN CONNECTICUT & OAK AVE, S.E.	
APPROVED R. G. HARRISON CITY ENGINEER	DEPT. OF PUBLIC SERVICE ENGINEERING DIVISION
DRBY: CH. BY:	JUNE '66 SCALE: 1" = 5' VER. N.B. 123 1" = 3' HOR. P. 15-78

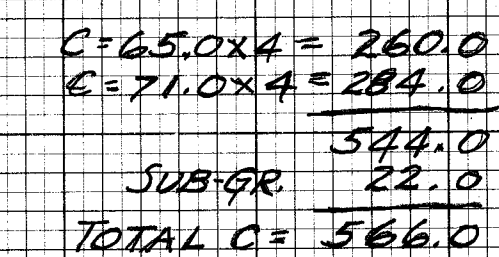

FILE NO. M-609 - ACC. NO. 2412

FINAL	SURVEYED	DATE
SURVEY	BY	
NOTE BOOK	PLOTTED	
NO.	TEMPLATE	
	AREAS CHECKED	

ORIGINAL	SURVEYED	DATE
SURVEY	BY	
NOTE BOOK	PLOTTED	
NO.	TEMPLATE	
	AREAS CHECKED	

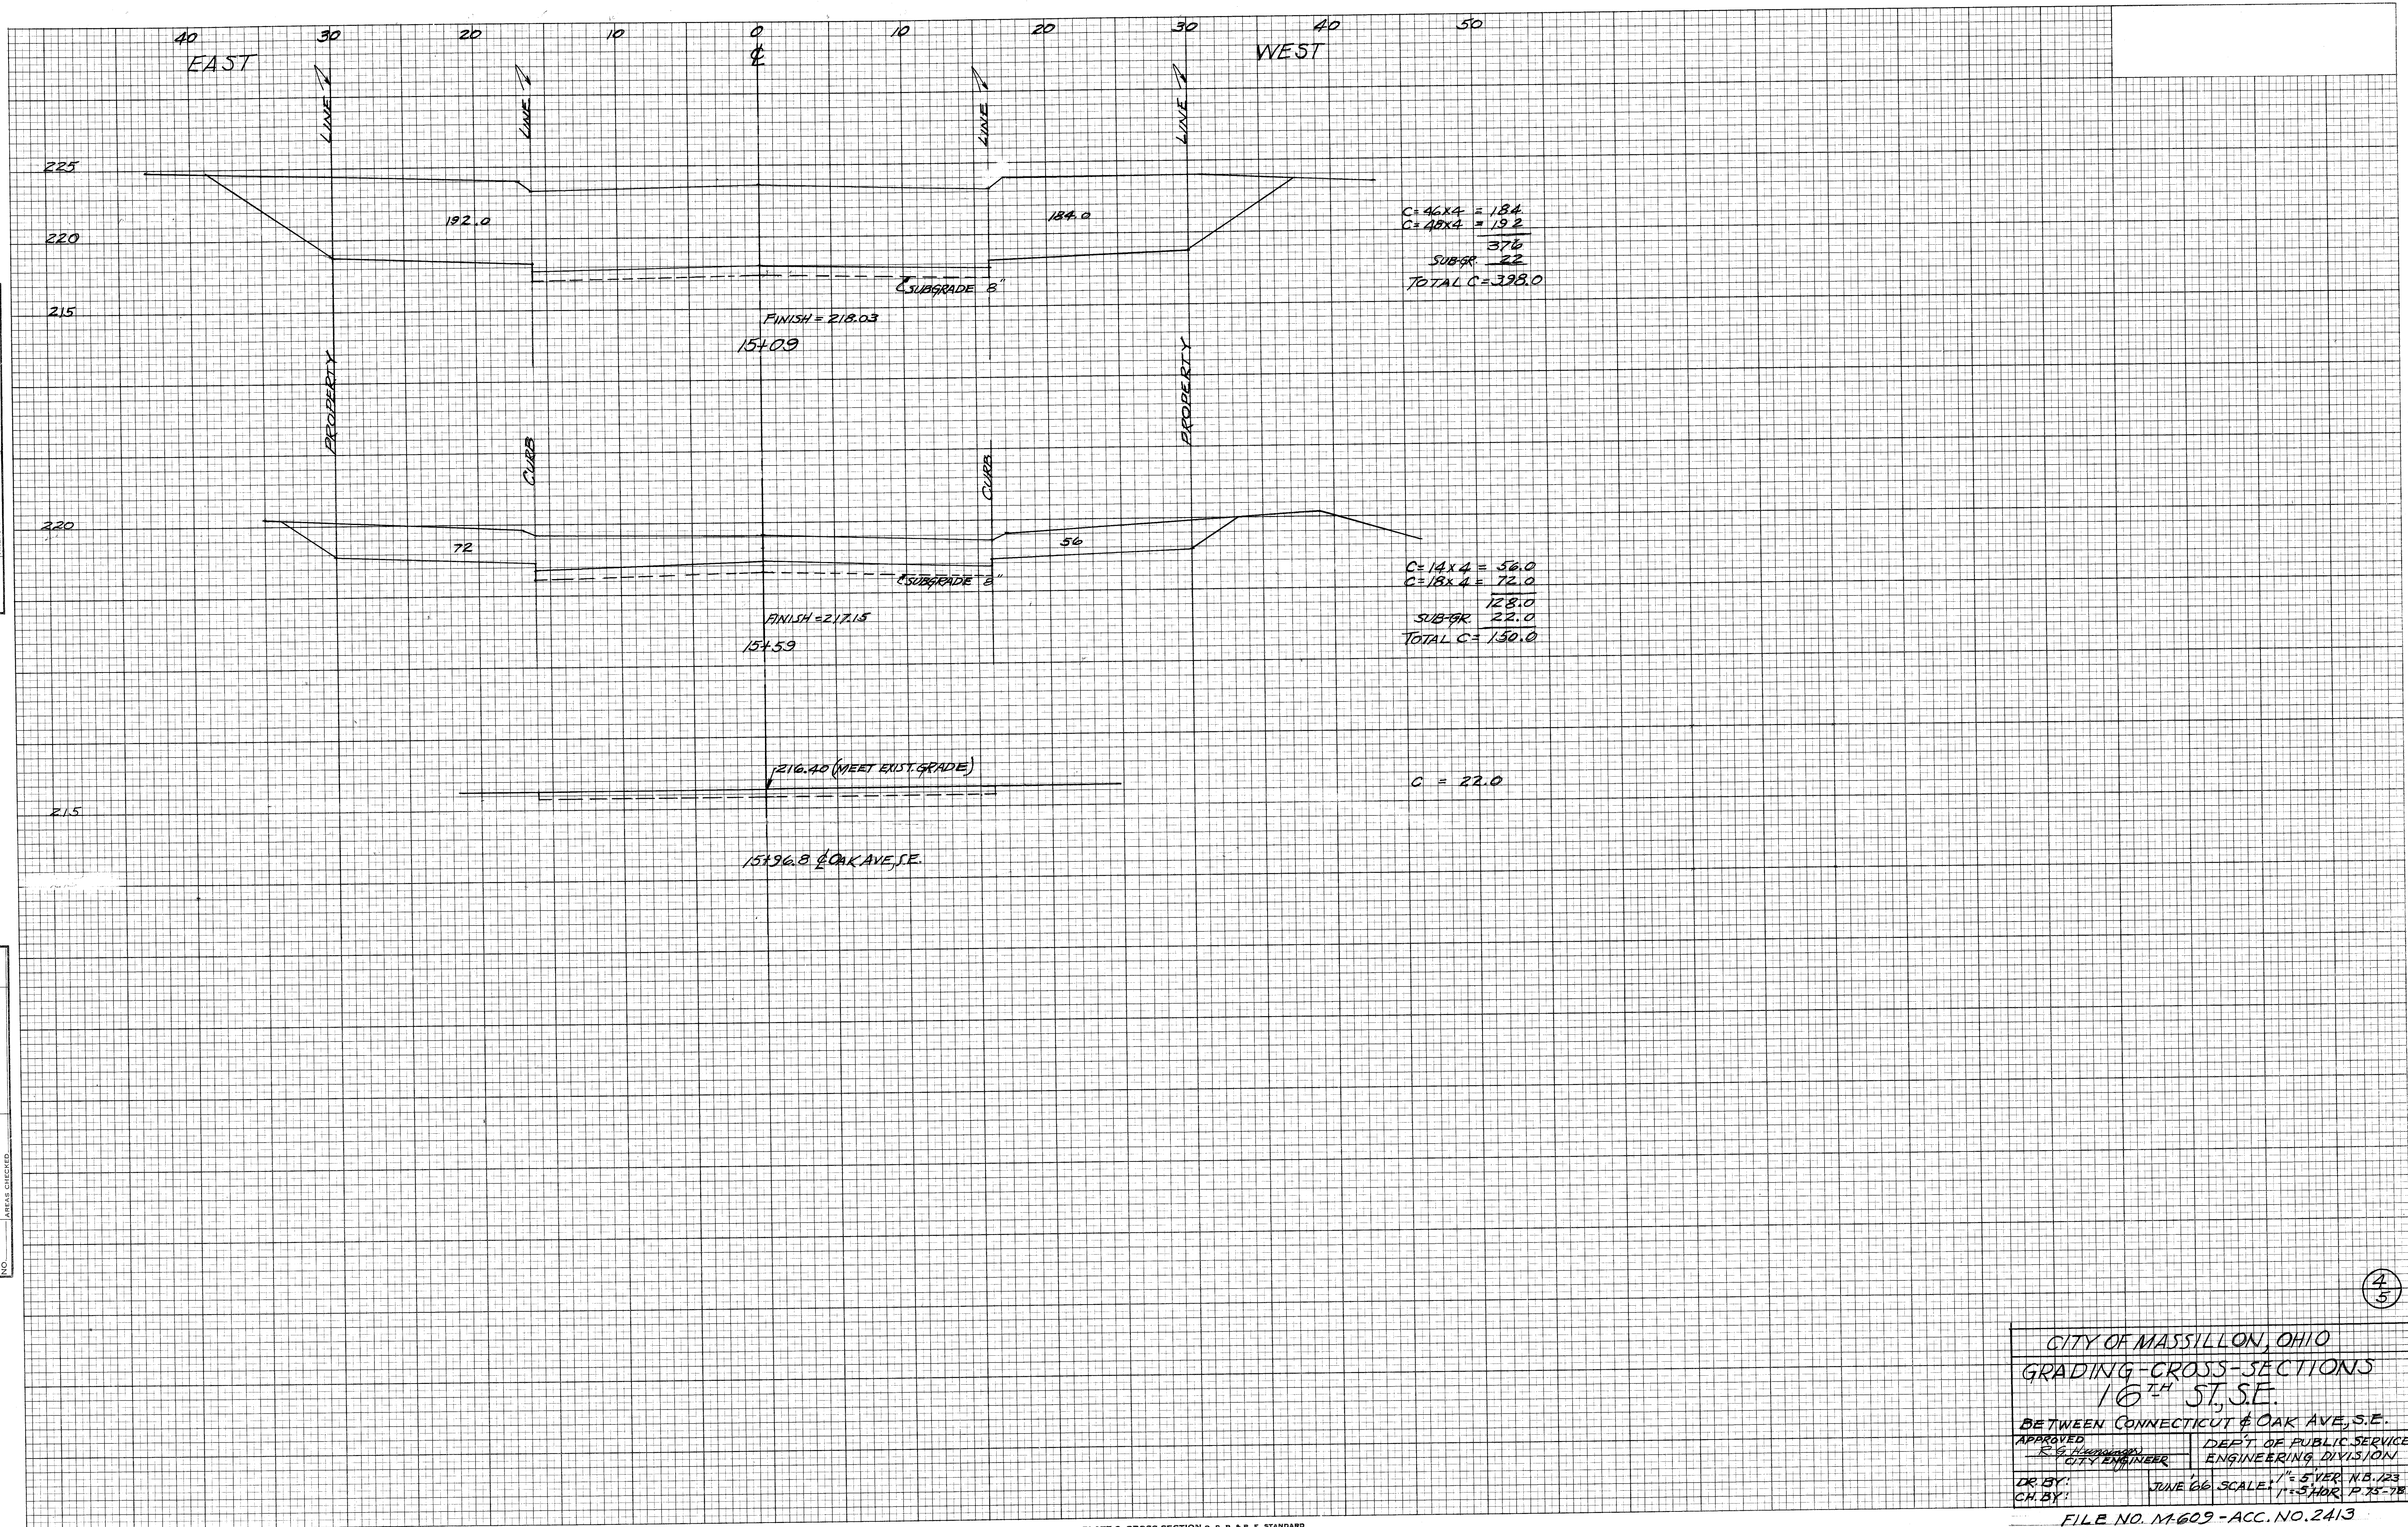

CITY OF MASSILLON, OHIO	
GRADING-CROSS-SECTIONS	
16TH ST, SE.	
BETWEEN CONNECTICUT & OAK AVE, SE.	
APPROVED	DEPT. OF PUBLIC SERVICE
R. G. (HARRISON)	ENGINEERING DIVISION
CITY ENGINEER	
DR. BY:	JUNE 66 SCALE: 1" = 5' VER. N.B. 123
CH. BY:	1" = 5' HOR. P. 13-78
FILE NO. M-603 - ACC. NO. 2413	