
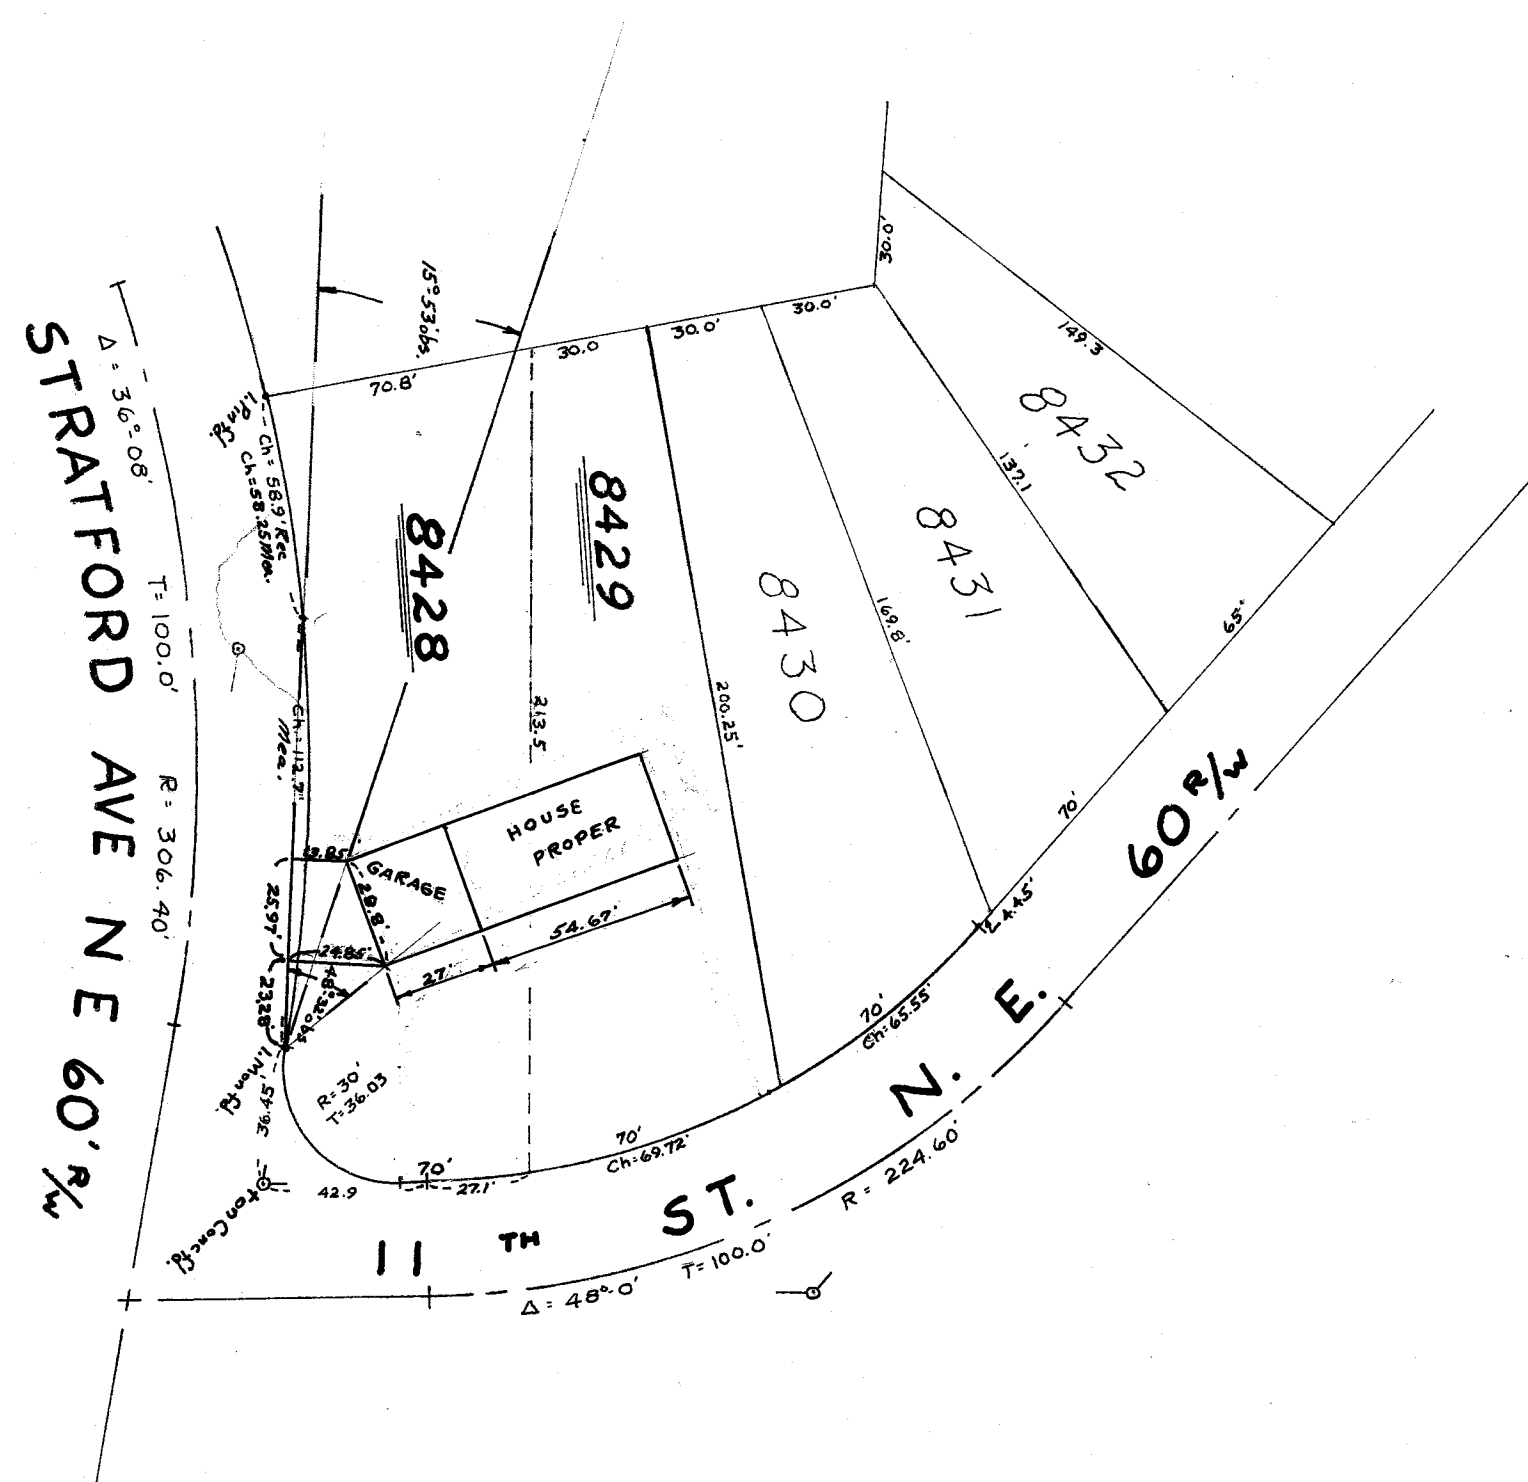


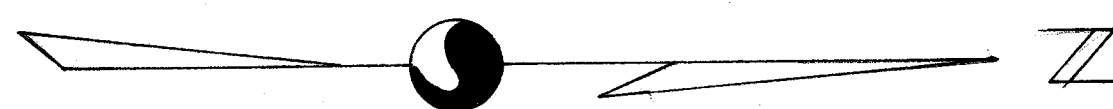

CITY OF MASSILLON, OHIO

HOUSE LOCATION

LOT NO'S 8428 & 8429 IN CHARITY ROTCH SUBD.
@ N.W. COR OF STRATFORD AVE & 11TH ST N.E.

DRAWN BY:

O. R. DEBOS

DATE:

DEC. 16, 1966

SCALE:

1" = 50'

REF:

FILE NO SD128 ACCNO 693

CHECKED BY

R. F. WAGONER


FILE NO SD126 ACCNO 683

FIELD BOOK "AA" PG 2

M 614 ACC NO. 2425

FINAL	SURVEYED	DATE
SURVEY	PLOTTED	BY
NOTE BOOK	TEMPLATE	
NO.	AREAS CHECKED	


ORIGINAL	SURVEYED	DATE
SURVEY	PLOTTED	BY
NOTE BOOK	TEMPLATE	
NO.	AREAS CHECKED	

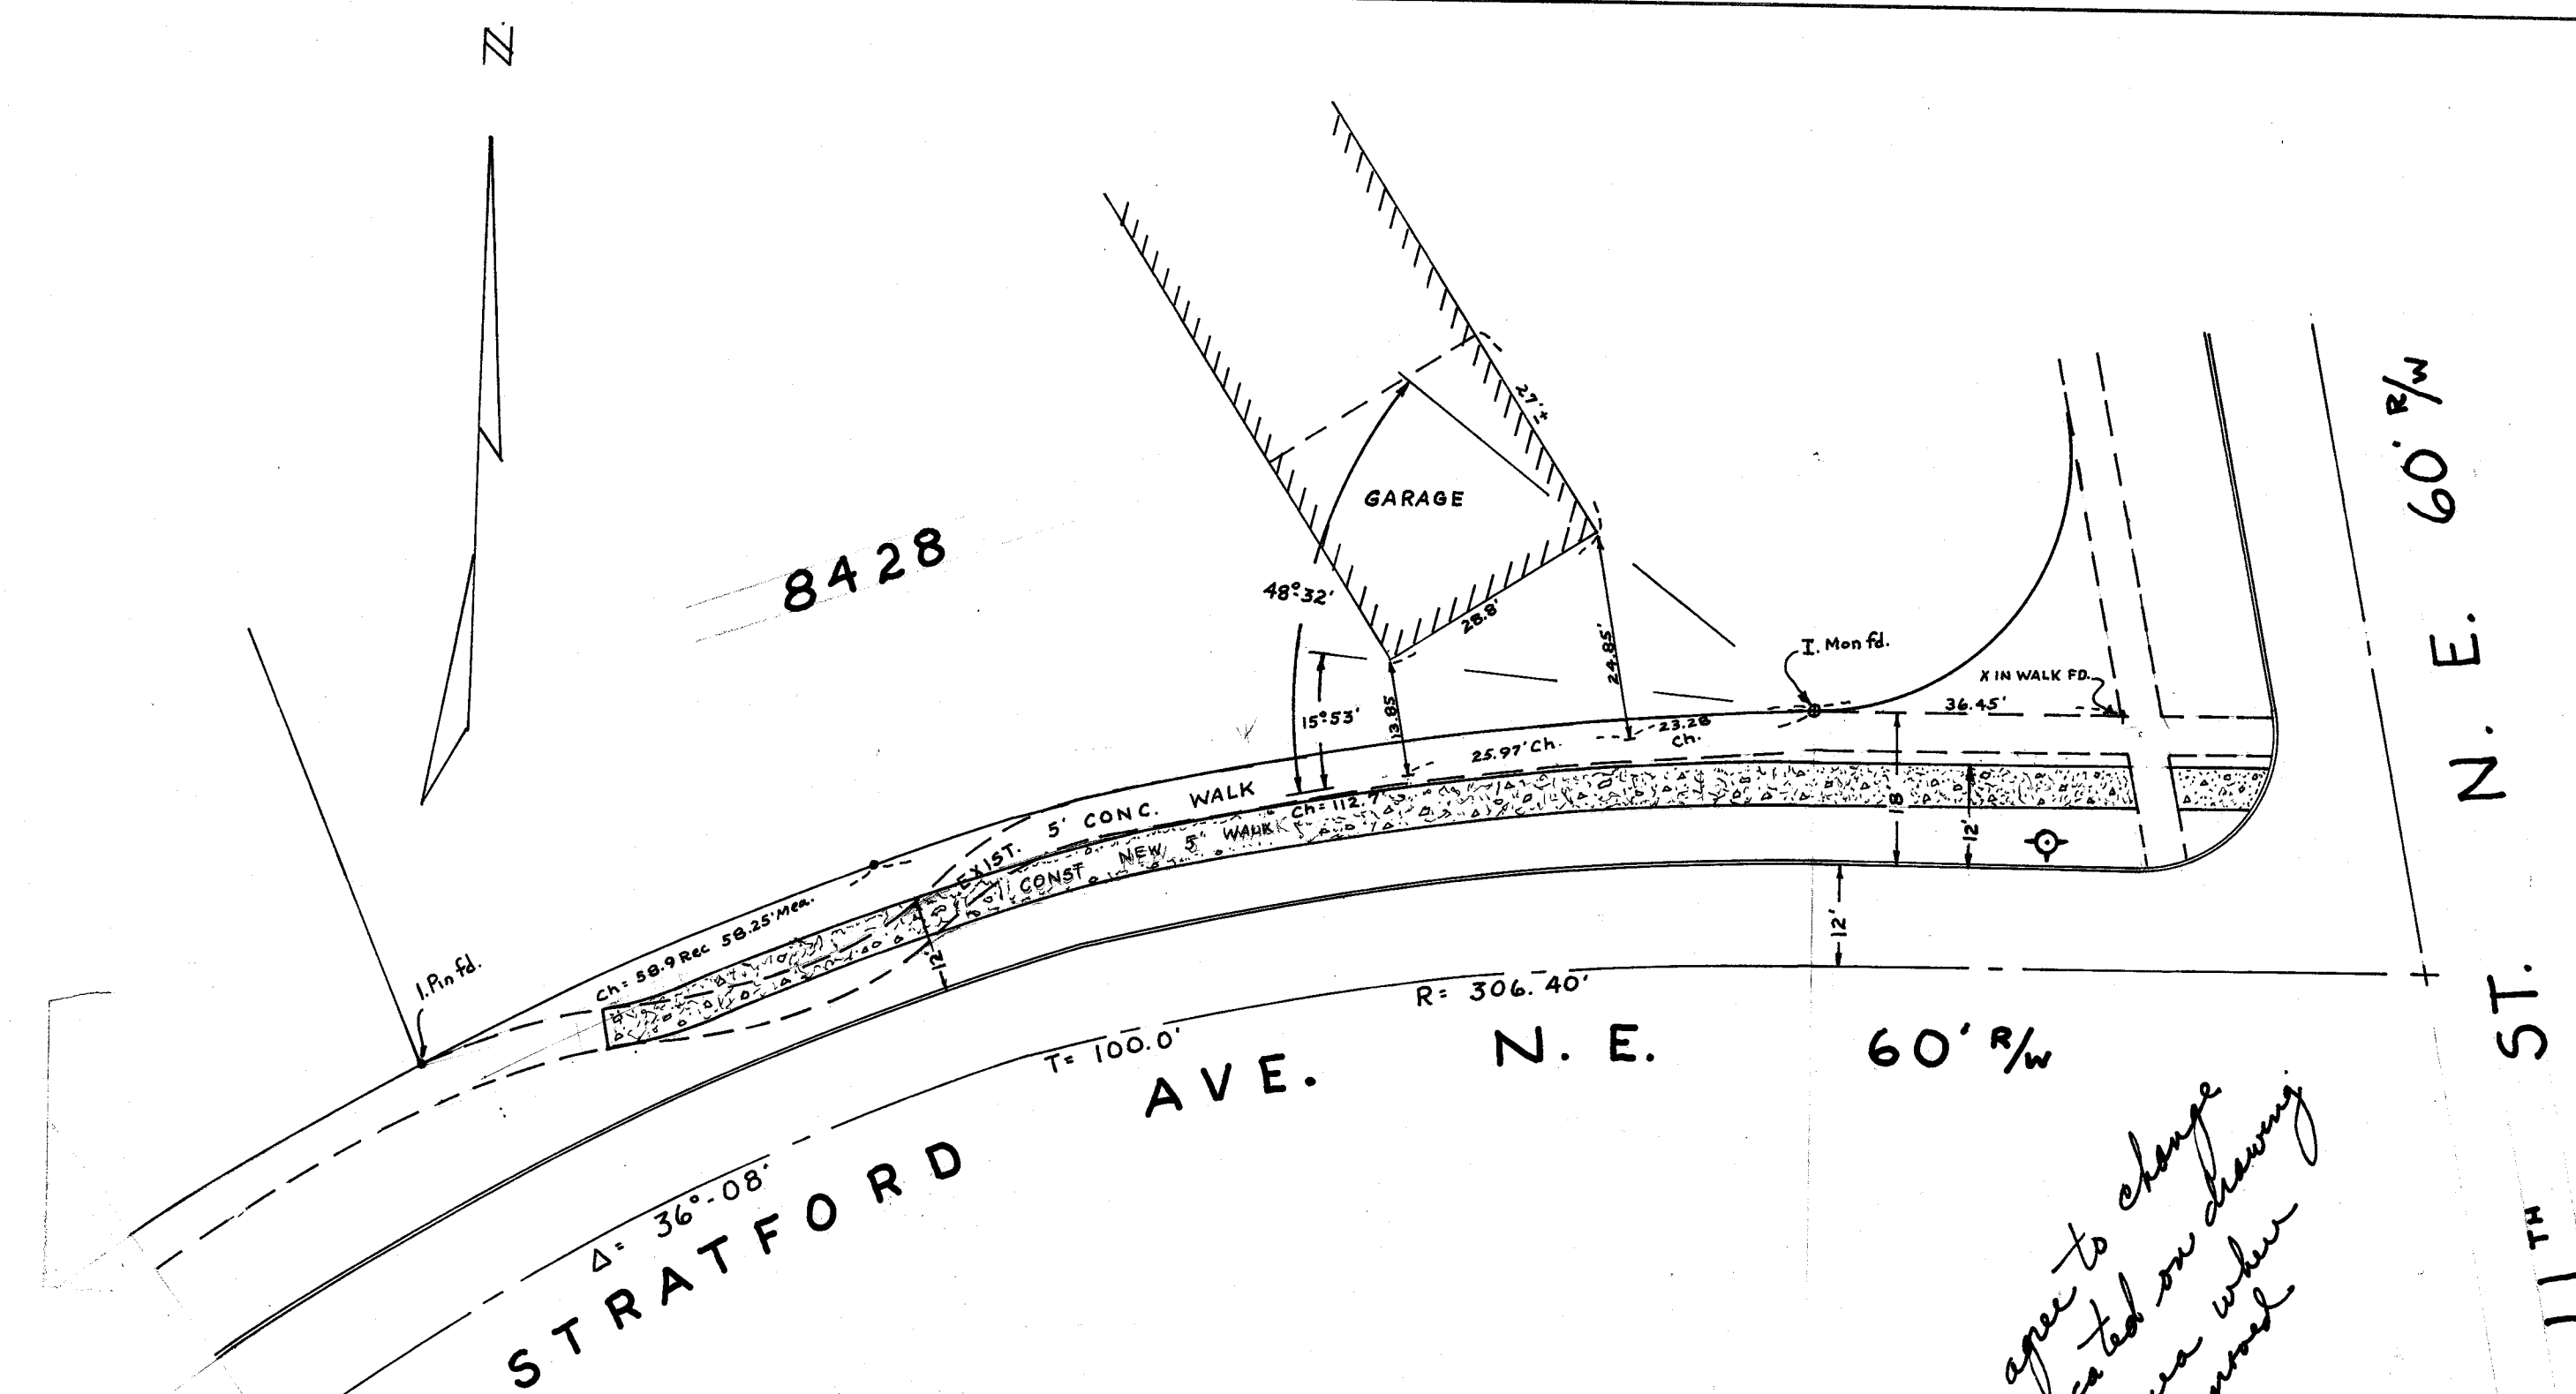

NOTE:

BACK OF SIDEWALK TO CONFORM WITH TOP OF CURB.
AT THE RATE OF 1/4" PER FOOT OR 6" HIGHER THAN TOP OF CURB.
(SEE TYPICAL SECTION)

*I, Paul Gutzman agree to change
sidewalk as indicated on drawing
and relocate curb area where
sidewalk is to be removed
Paul Gutzman
Jan 4 1967*

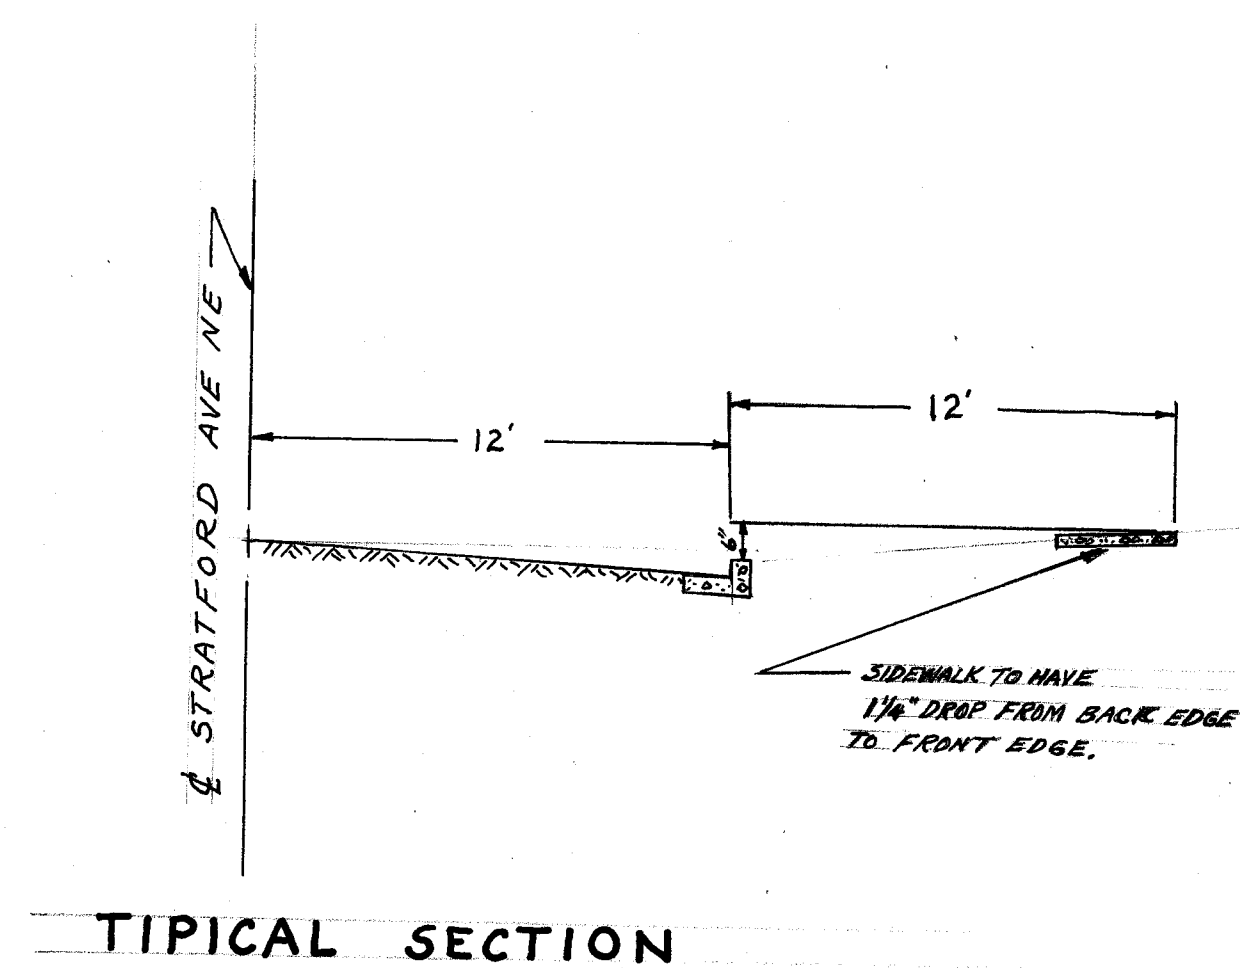

CITY OF MASSILLON, OHIO	
STRATFORD AVE. N.E.	
SIDEWALK RELOCATION	
11TH ST. NE - WESTERLY	
DEPARTMENT OF PUBLIC SERVICE ENGINEERING DIVISION	SCALE: 1" = 20'
DRAWN BY: OR DEBOS	CHECKED BY:
APPROVED BY:	DATE: 12-23-66
CITY ENGINEER	REF: FIELD BOOKS MAP 62 1216, PSI