


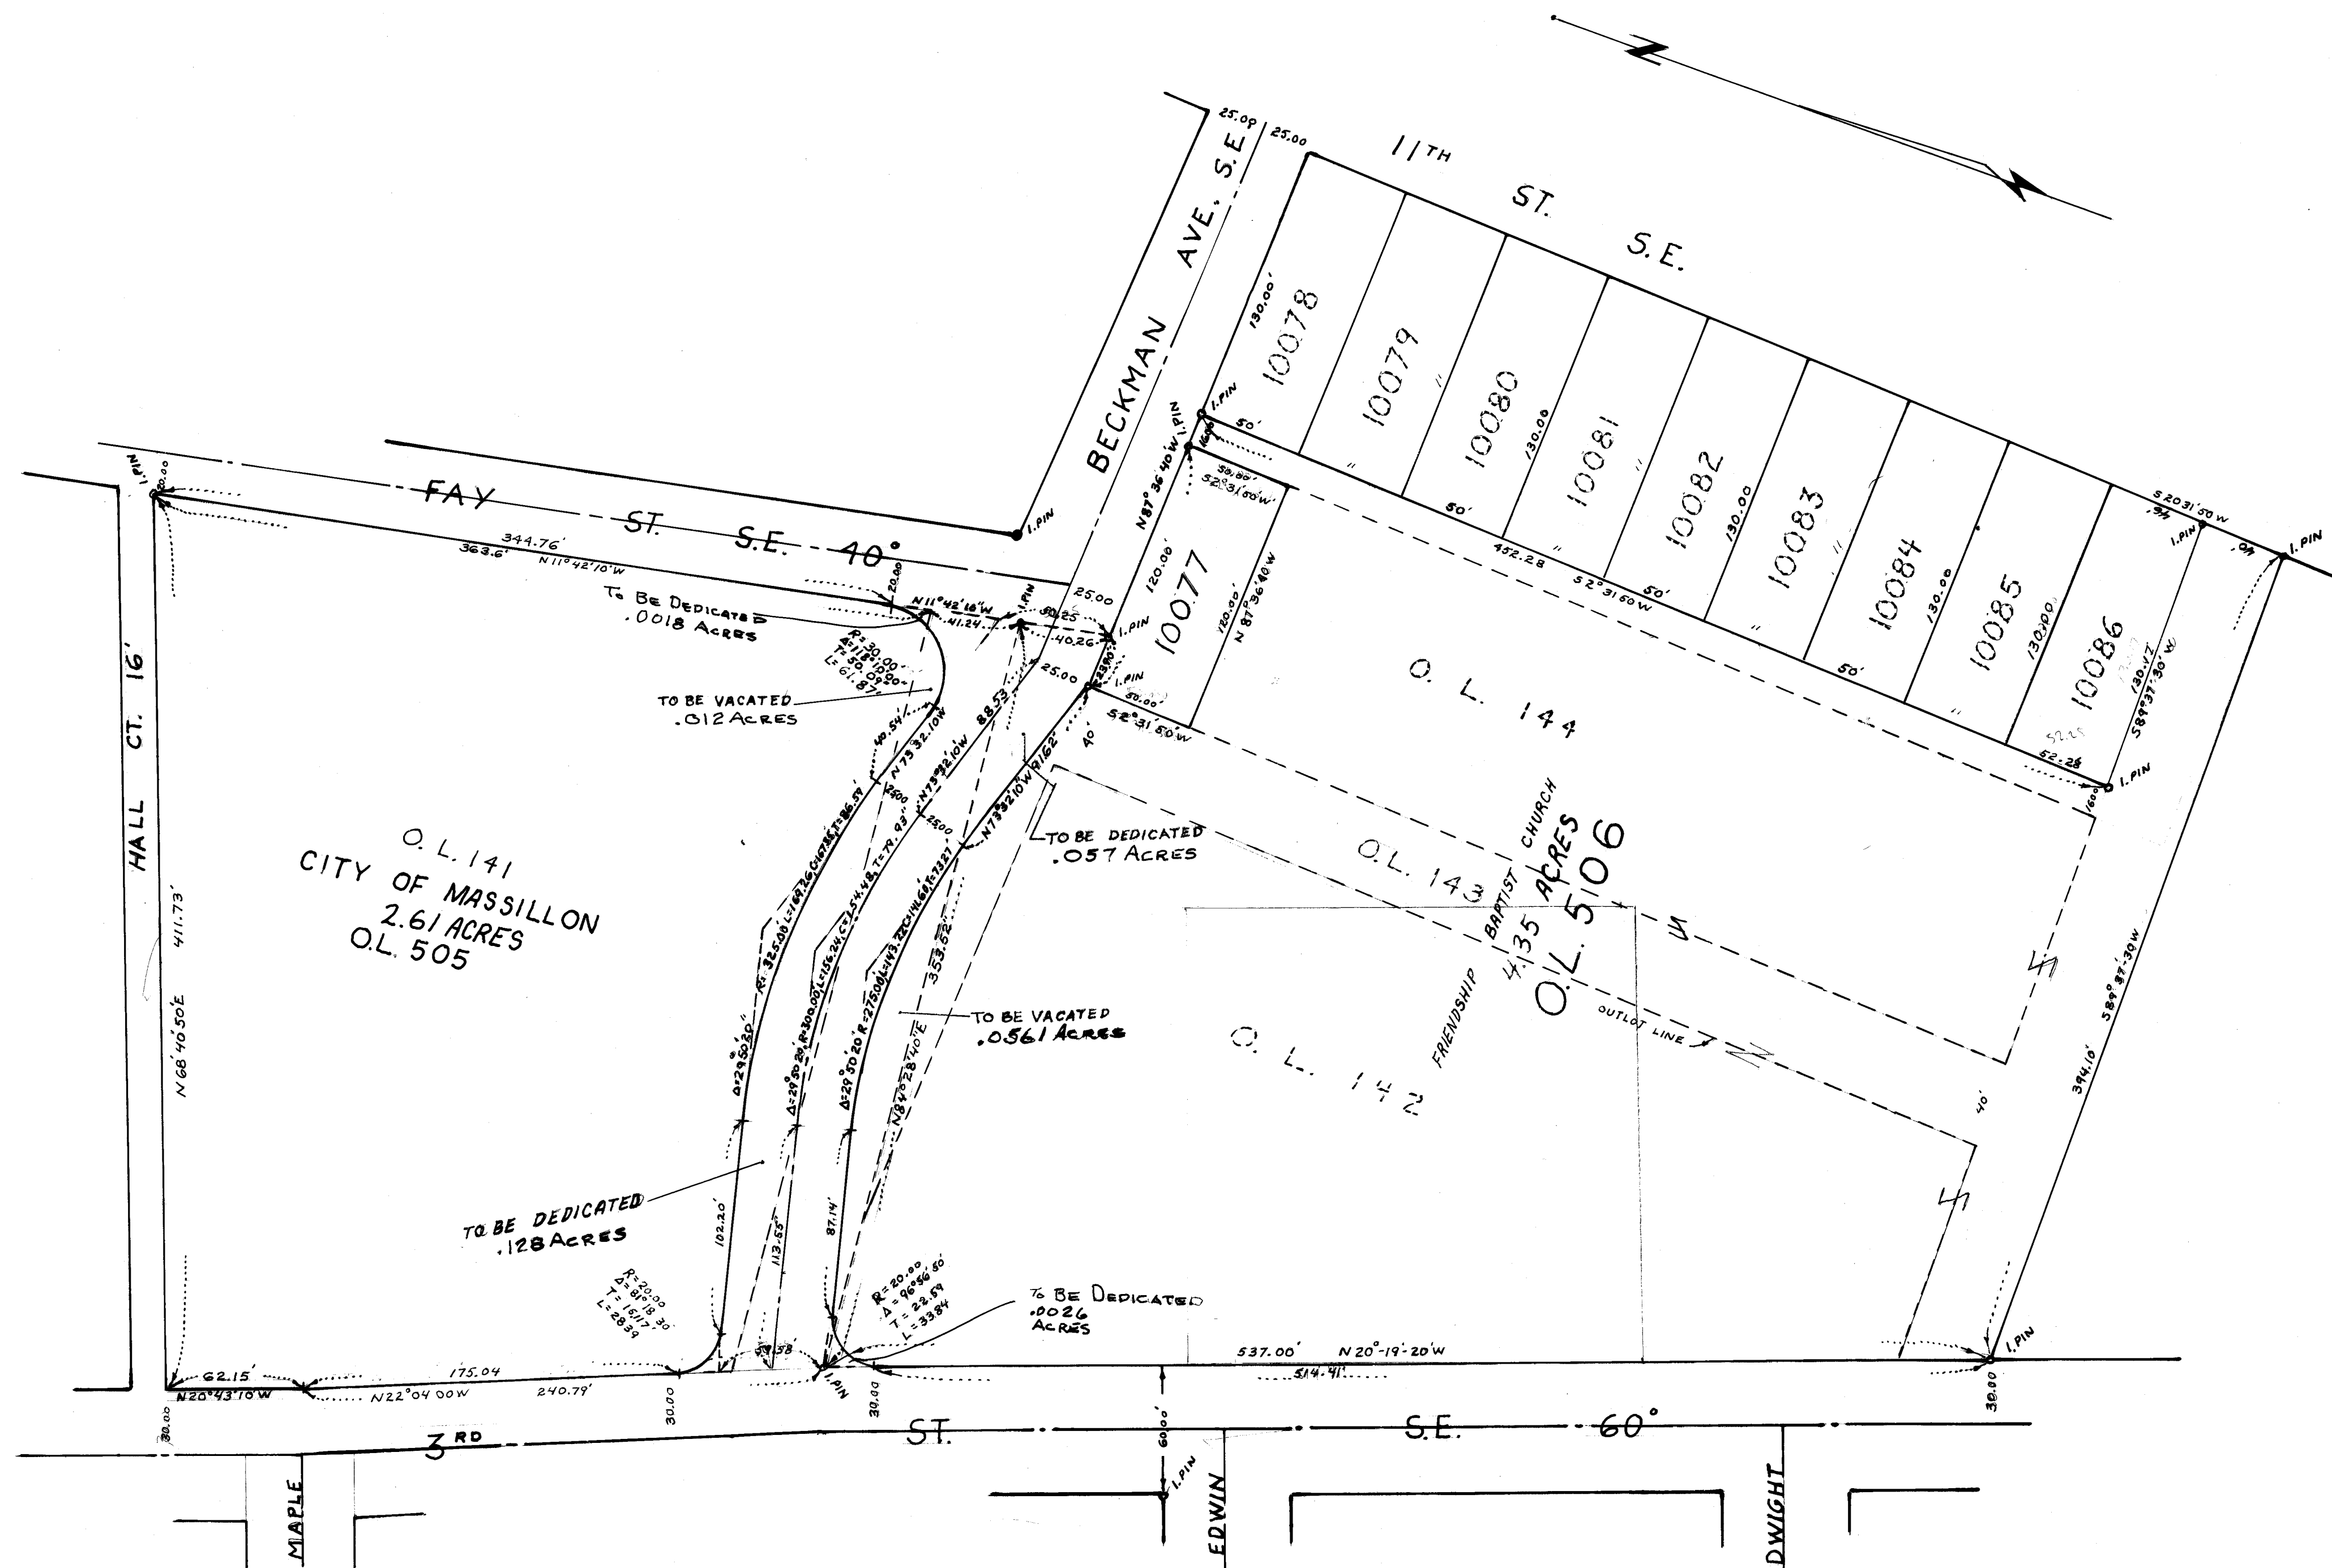

# CERTIFICATION:

I hereby approve this plat on this day 4<sup>th</sup> FEB 1969

*Robert L. Ingram*  
CITY ENGINEER

Approved by the City Planning Commission on this day Jan 10 1968

*Robert L. Ingram* SECRETARY  
*Robert L. Ingram* CHAIRMAN

## CITY COUNCIL:

I hereby certify that the lands dedicated for public purposes in the accompanying plat have been accepted by the Council of the City of Massillon, Ohio by Ordinance passed Nov 17 1969

*Robert L. Ingram* CLERK  
*Robert L. Ingram* PRESIDENT

Received for record this 11 day of Dec 1970

Vol. 40 Page 11 *Robert L. Ingram* COUNTY RECORDER  
01-379

## ACKNOWLEDGEMENT:

We, the undersigned, being all the owners of the land herein platted, do hereby approve this plat (and dedicate to the use of the public forever all lands for public purposes shown hereon.)

*Robert L. Ingram* SECRETARY  
*Robert L. Ingram* PRESIDENT

WITNESS FRIENDSHIP BAPTIST CHURCH  
O.L. 142 - O.L. 143, O.L. 144

STATE OF OHIO)  
STARK COUNTY)

Before me, a Notary Public in and for said county, personally appeared the above signed Robert L. Ingram who acknowledges the signing of the above certificate and plat to be their (his or her) free act and deed. As witness my hand and official seal this 9<sup>th</sup> day of October 1969

*Robert L. Ingram*  
NOTARY PUBLIC

Entered for Transfer this 11<sup>th</sup> day of DECEMBER 1969





*Joe Foster* COUNTY AUDITOR Deputy

Know all men by these present: that I RAYMOND MARCHAND Safety Service Dir. of the CITY of MASSILLON, OHIO, have duly authorized by the Council of said City to sign this plat, replat & street dedications, in lands heretofore presently owned by the City of Massillon, Ohio, to public use for highway purposes forever, all in accordance with ordinance No. 83 1962 passed NOV. 17 1969.

*Raymond Marchand*  
SAFETY SERVICE DIR.

|   |                                           |                 |
|---|-------------------------------------------|-----------------|
| CITY OF MASSILLON, OHIO   |                                           |                 |
| VACATION & DEDICATION BECKMAN AVE. S.E. BETWEEN 3 <sup>rd</sup> ST. S.E. & FAY ST. S.E. AND REPLAT O.L. 141, O.L. 142, O.L. 143, O.L. 144 |                                           |                 |
| Approved by <i>Robert L. Ingram</i><br>CITY ENGINEER                                                                                      | DEPT. OF PUBLIC SERVICE<br>ENGR. DIVISION |                 |
| DR. BY RONNIE MCPHERSON<br>EX. BY   | NOV. 6, 1967                              | SCALE: 1" = 50' |




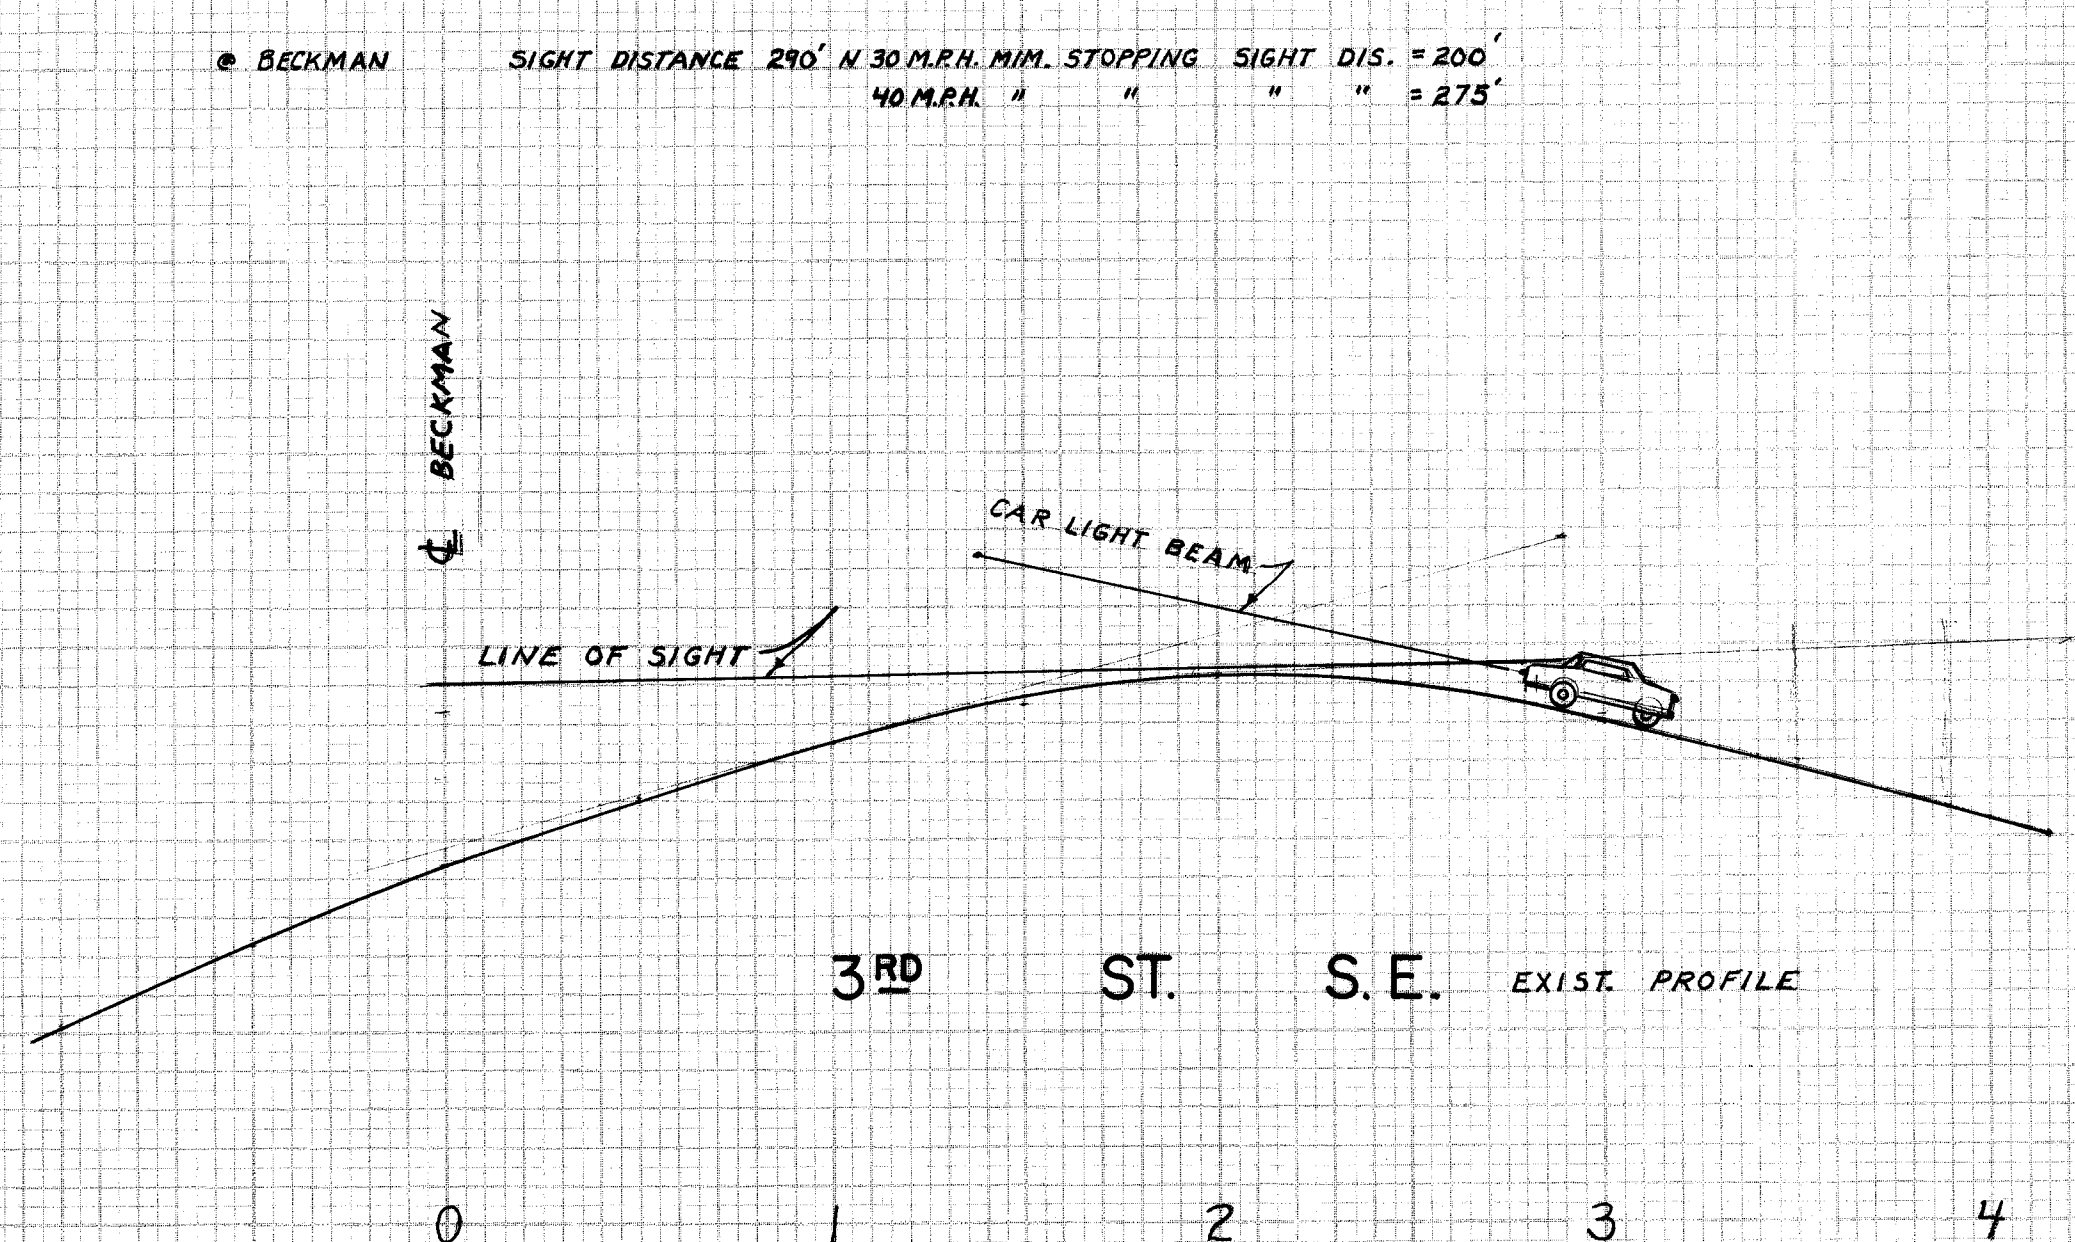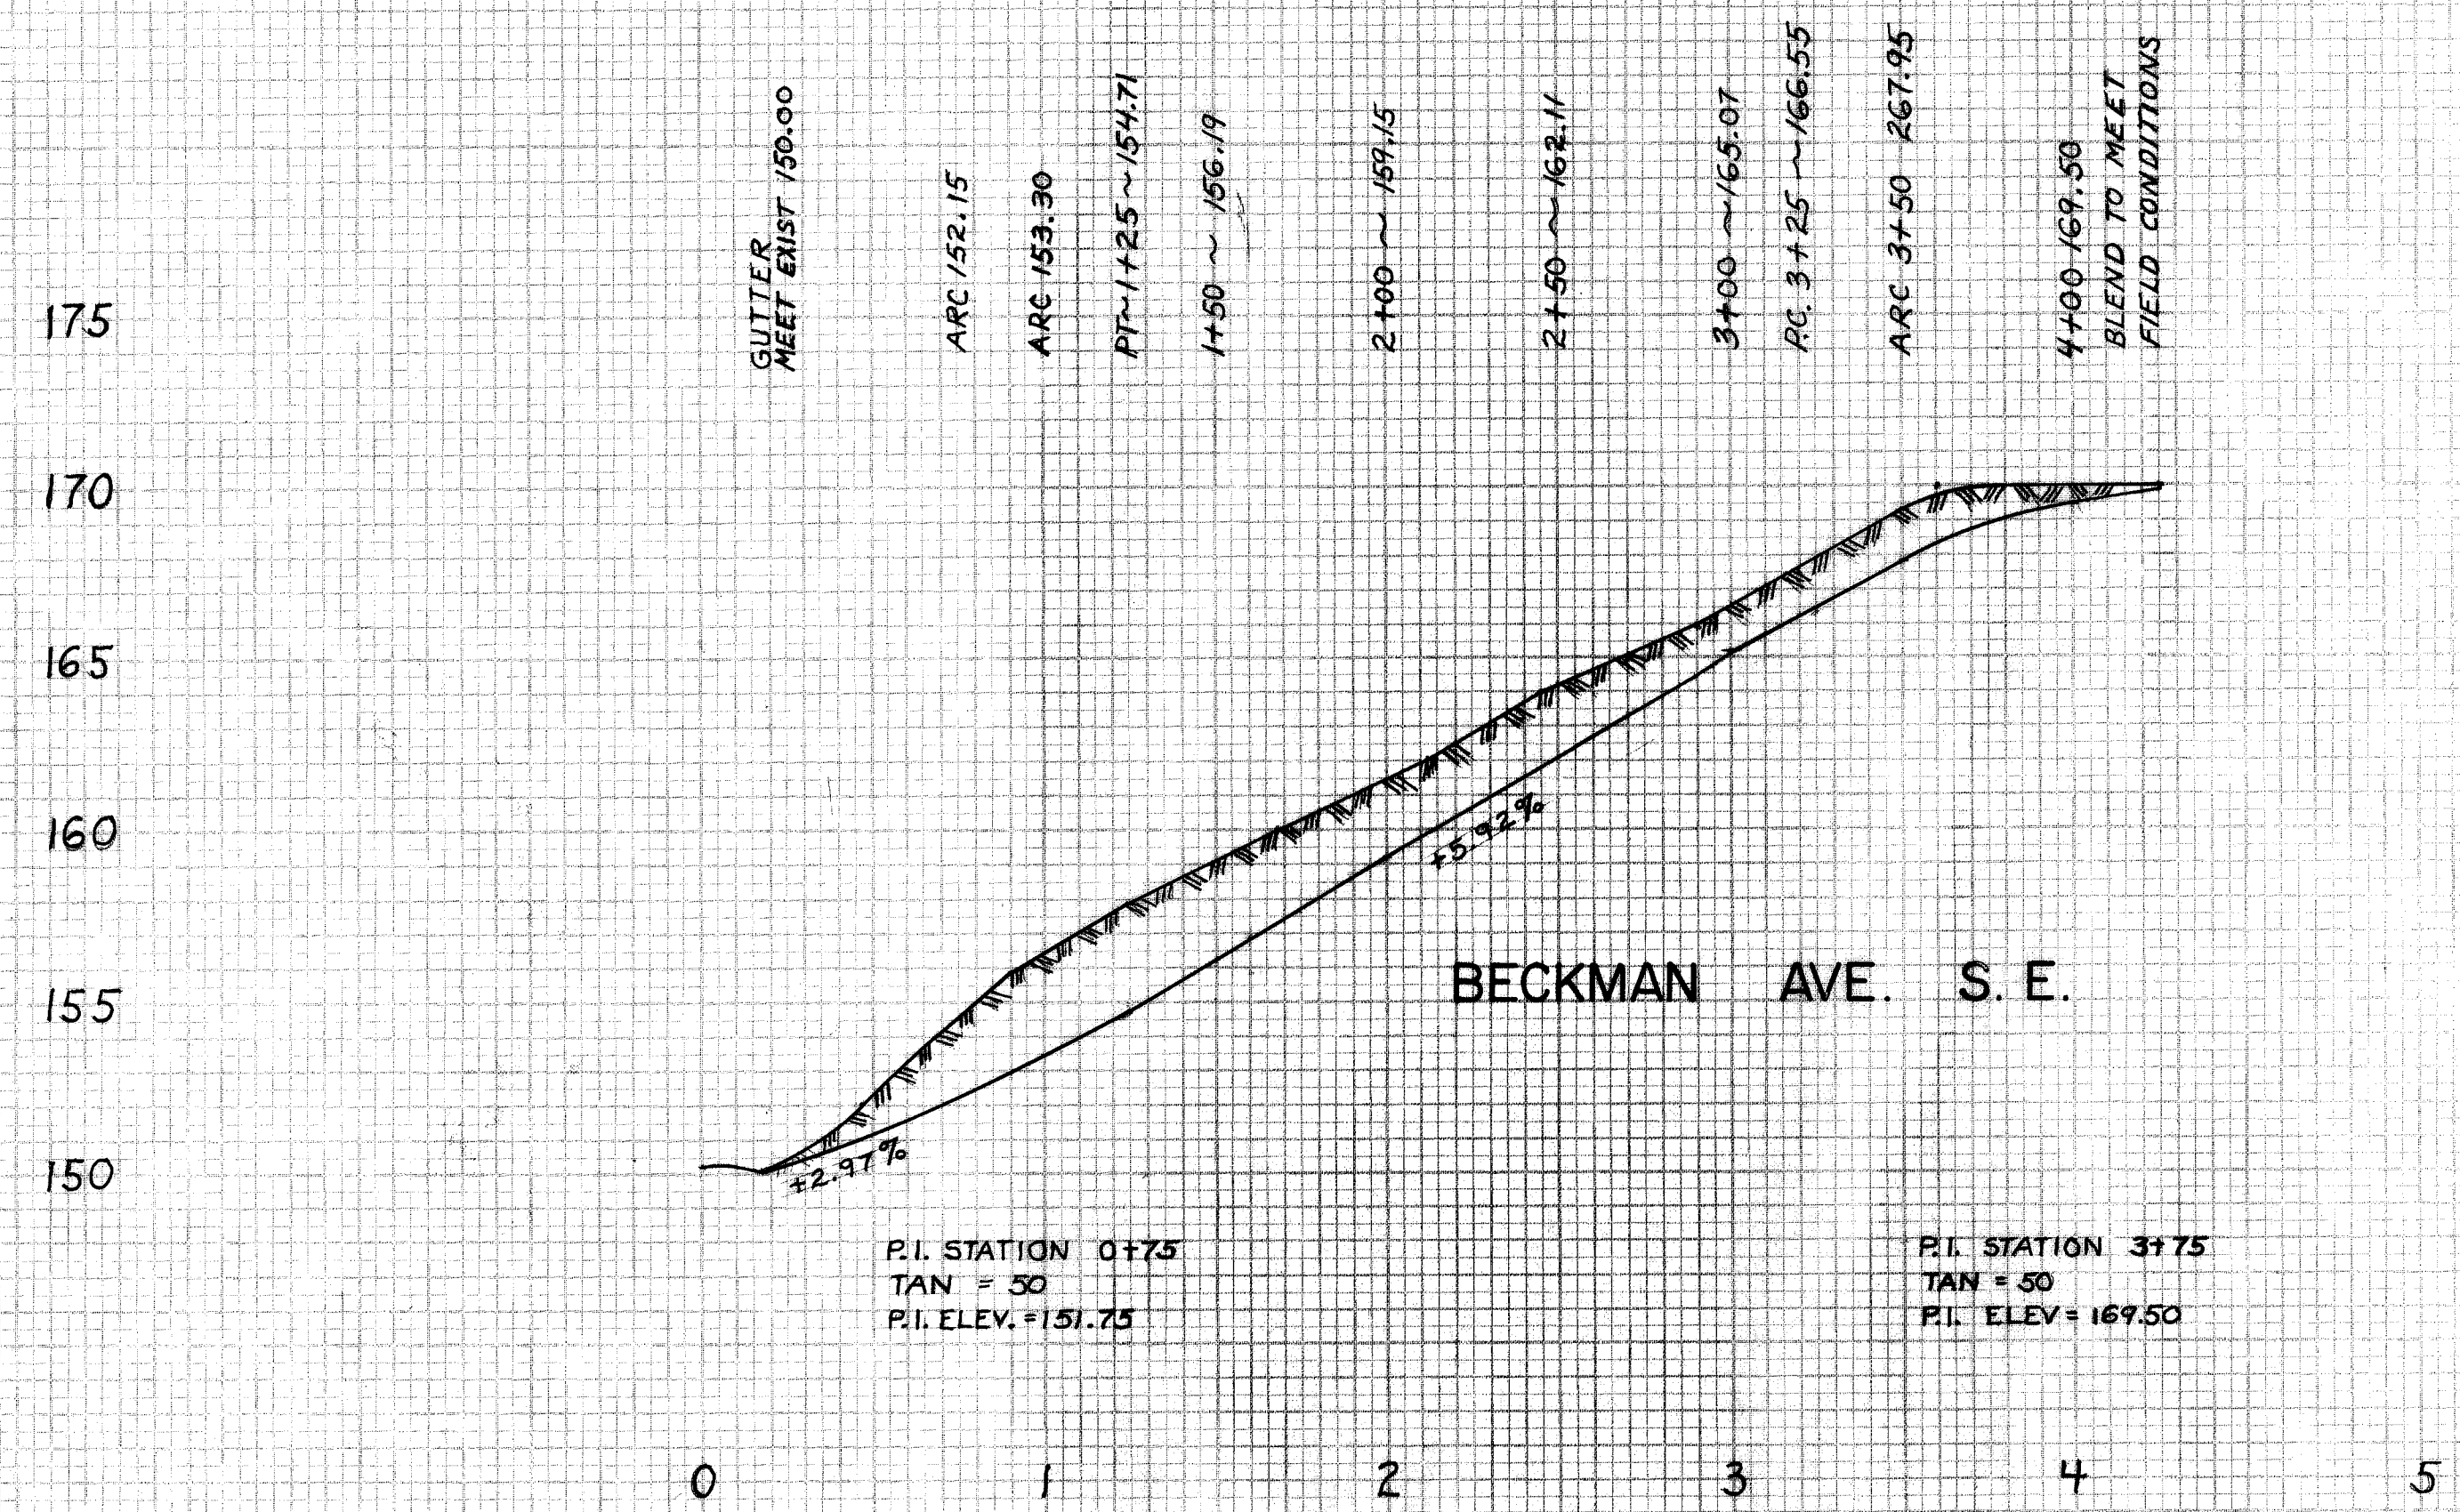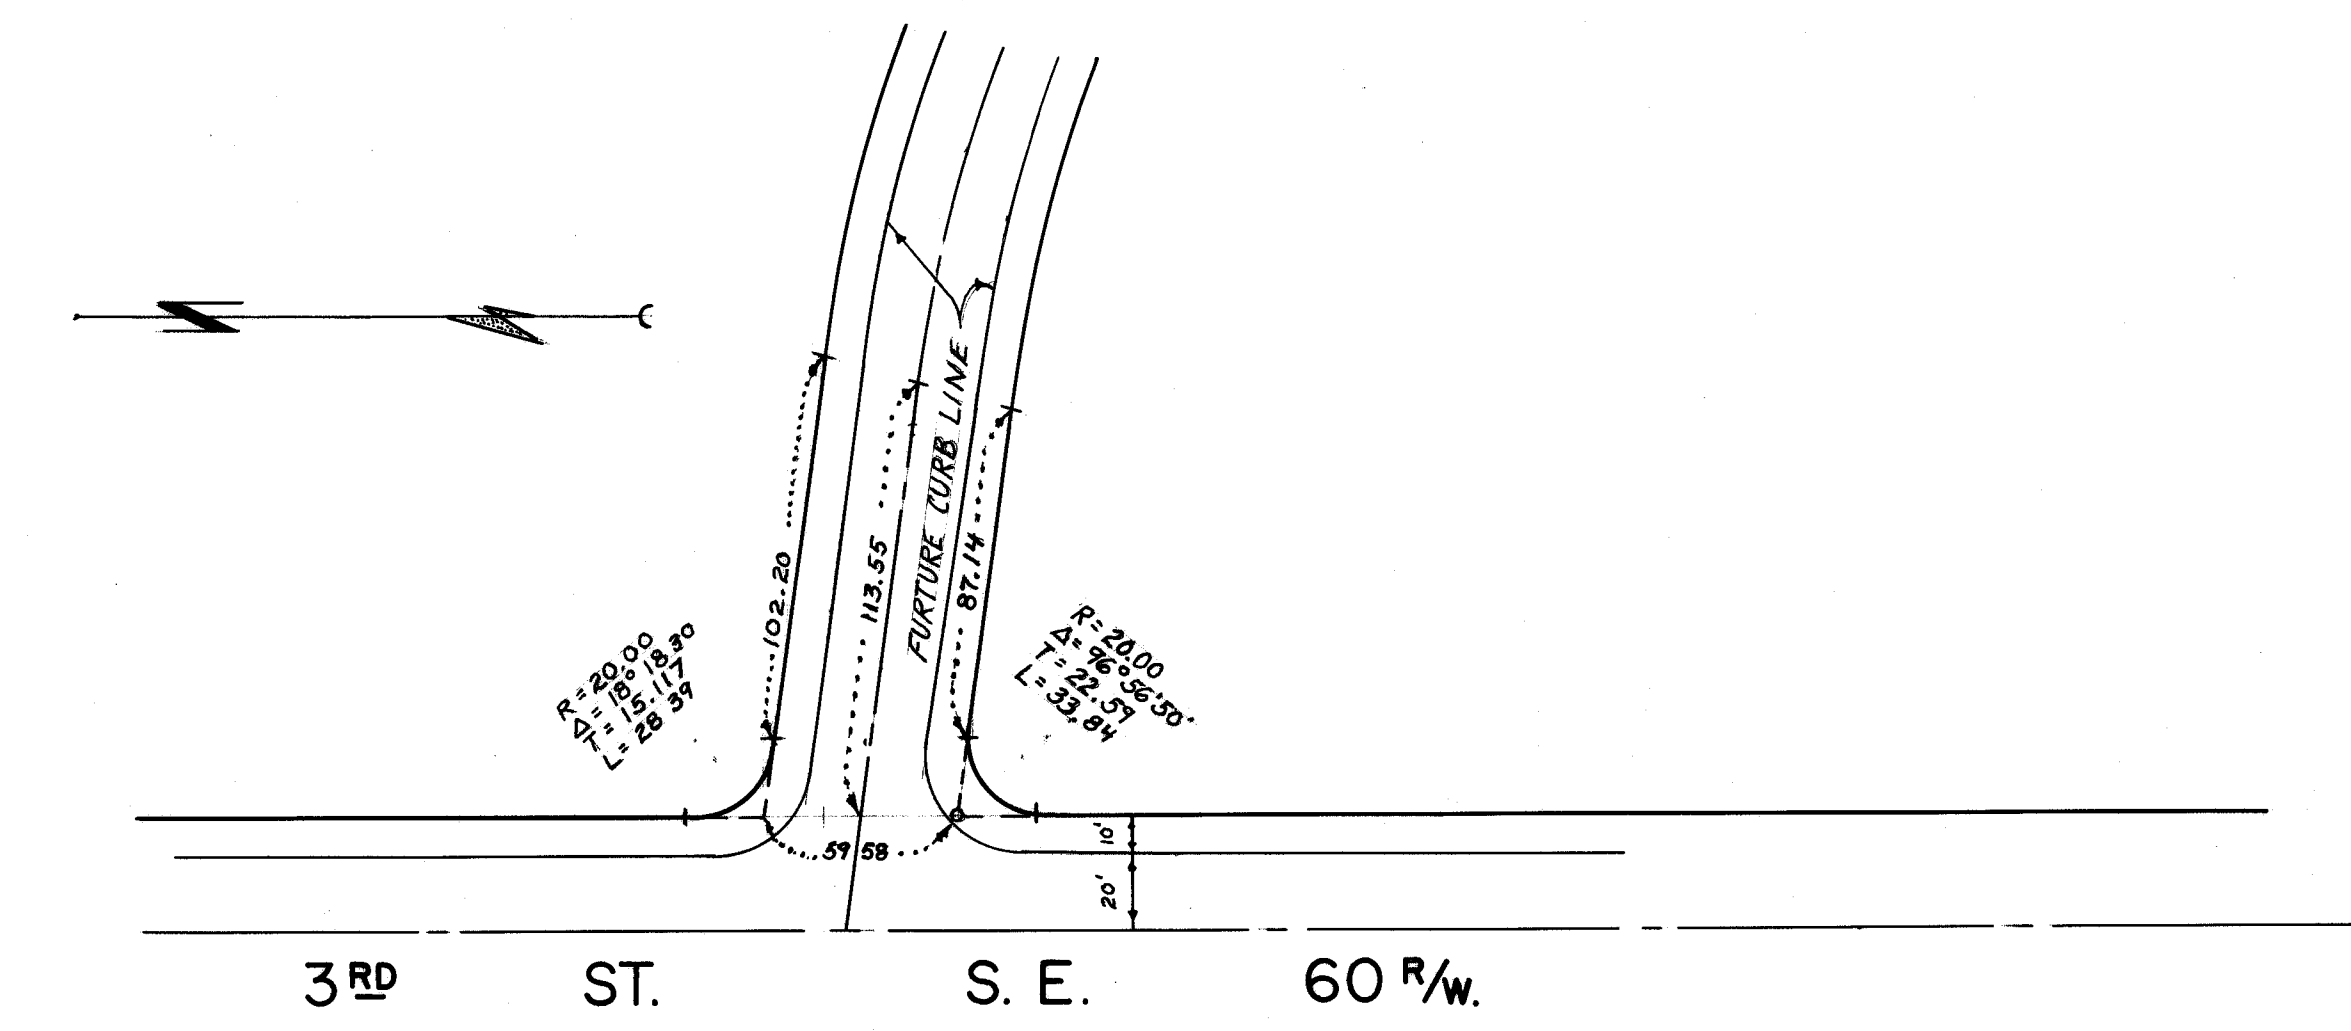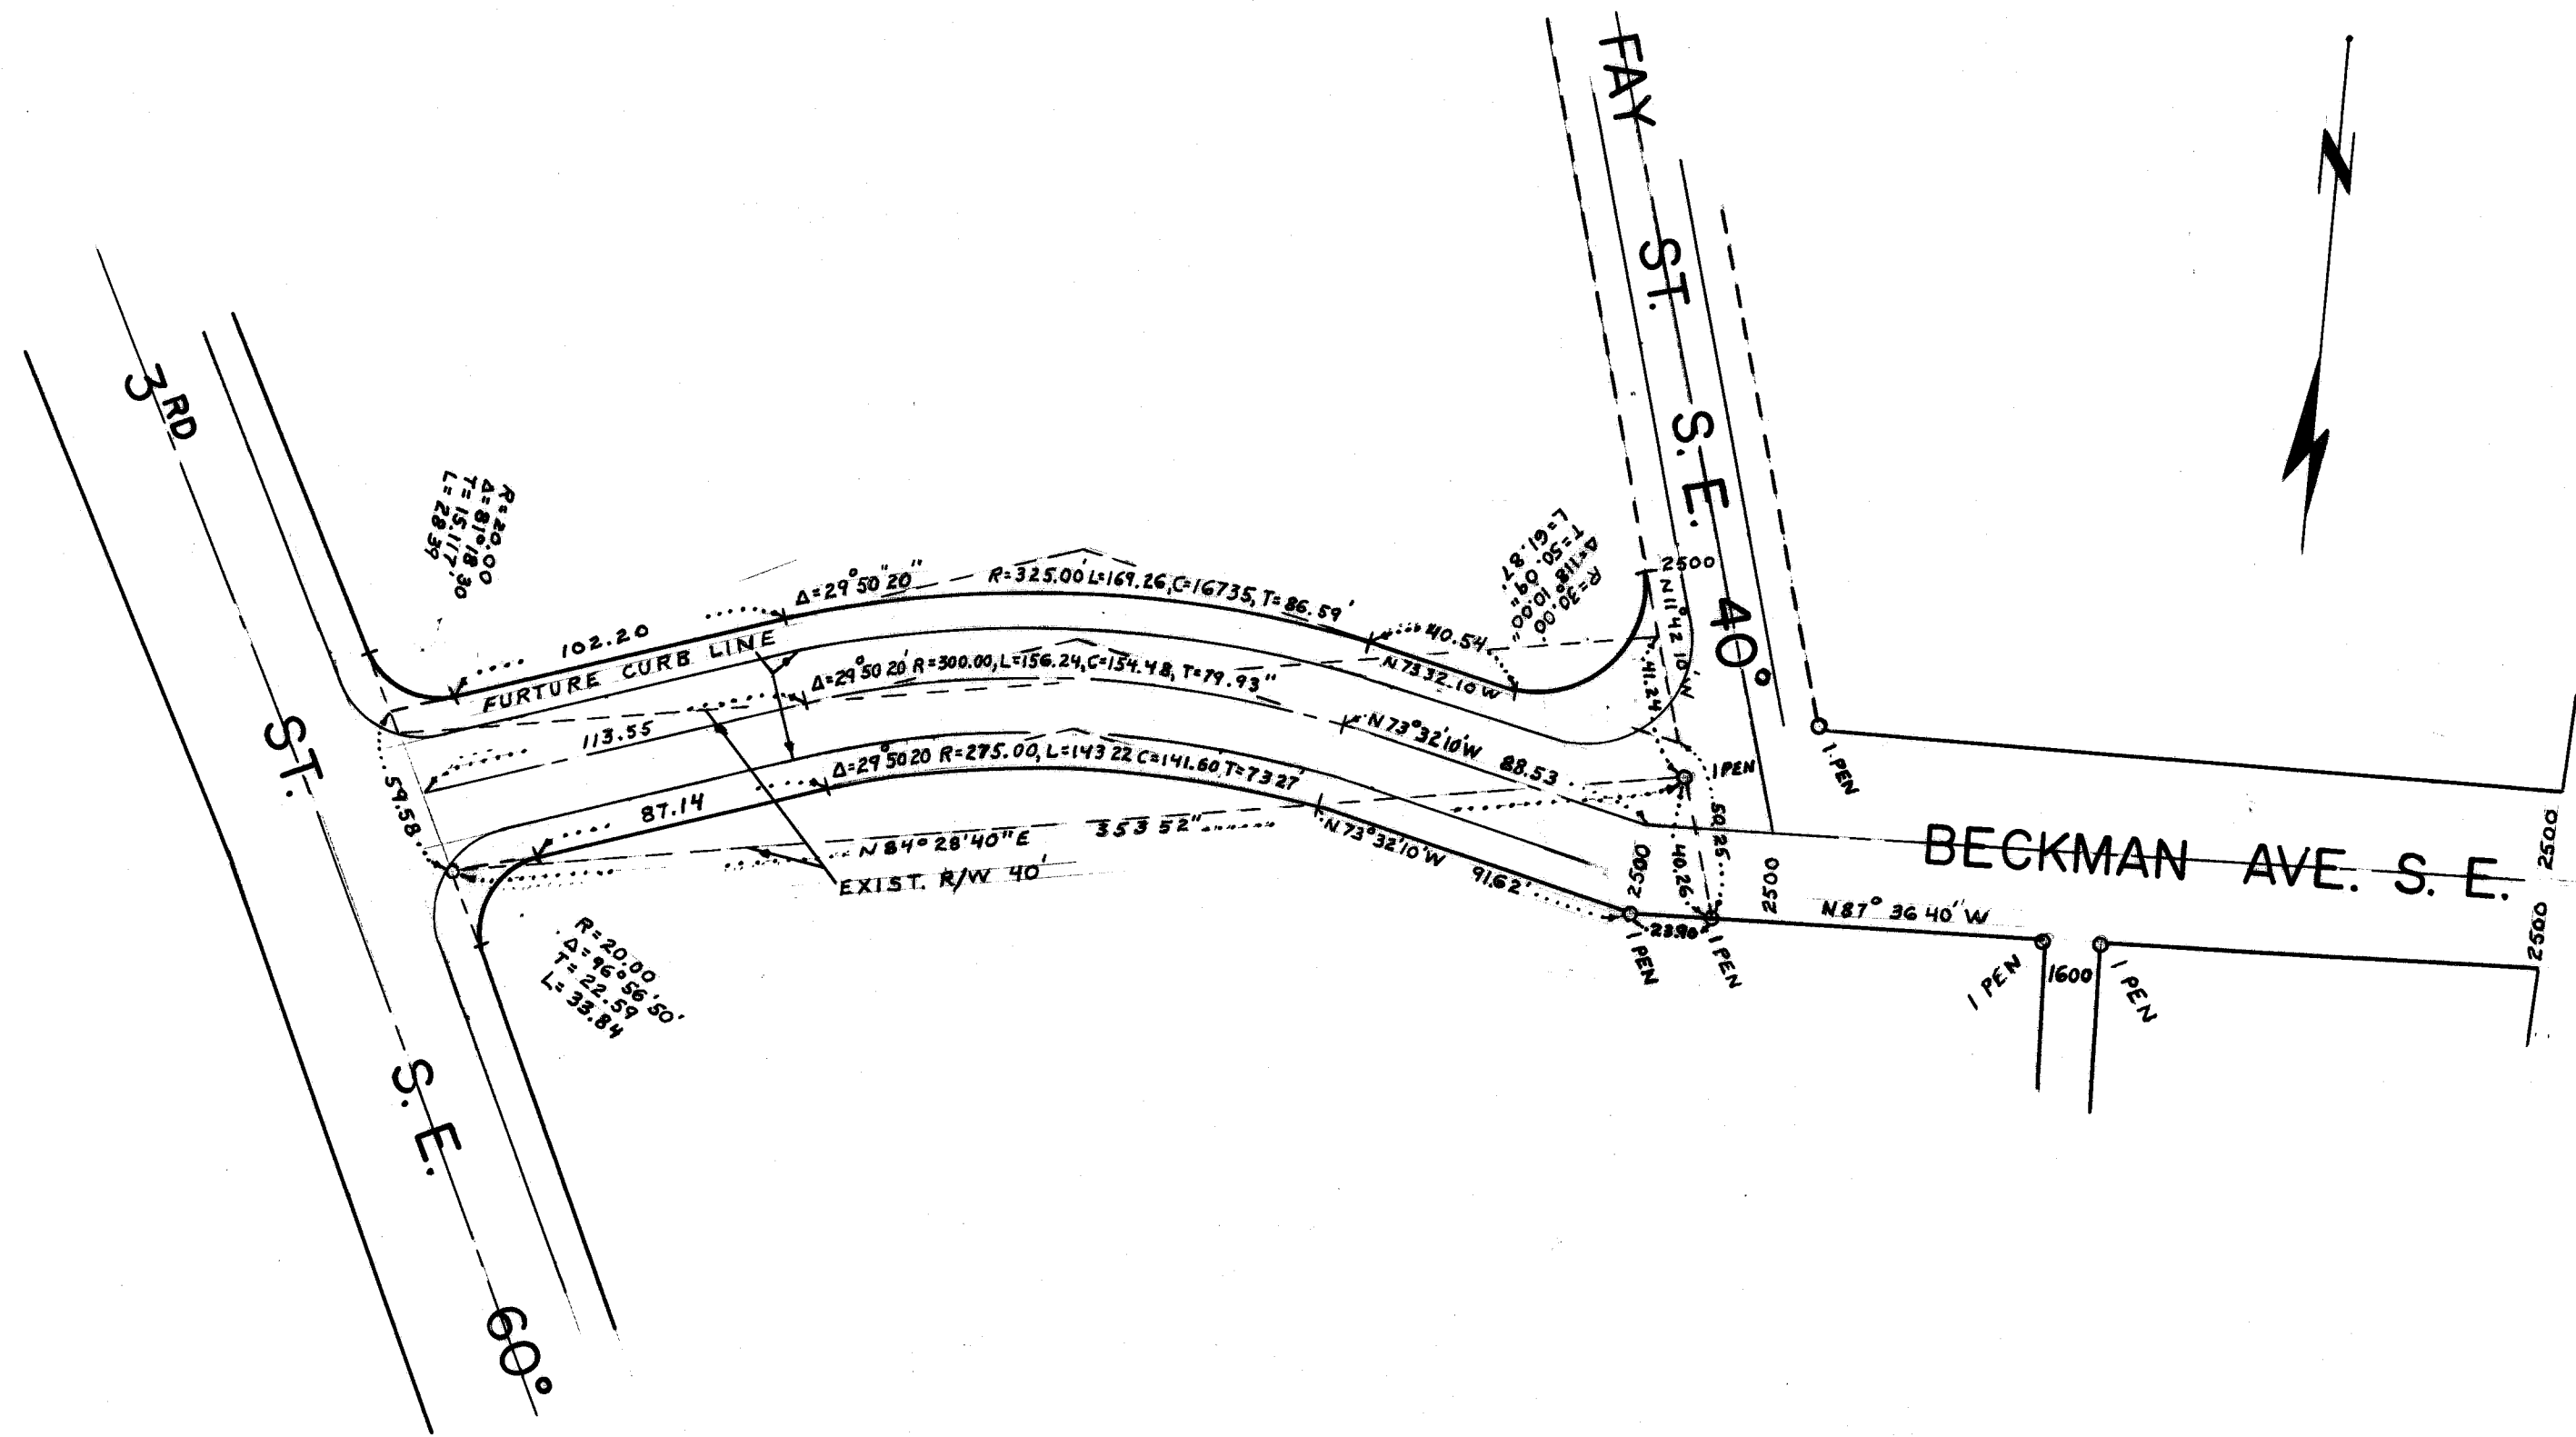

BECKMAN AVE. S.E. 50'  
WIDENING & RELOCATION  
EGR. ROBERT WAGNER  
SCALE 1"=5' VERT.  
1"=50' HORIZ.  
SHEET 2 OF 2  
DR. BY RONNIE McPHERSON

M-625 Acc. No. 2444



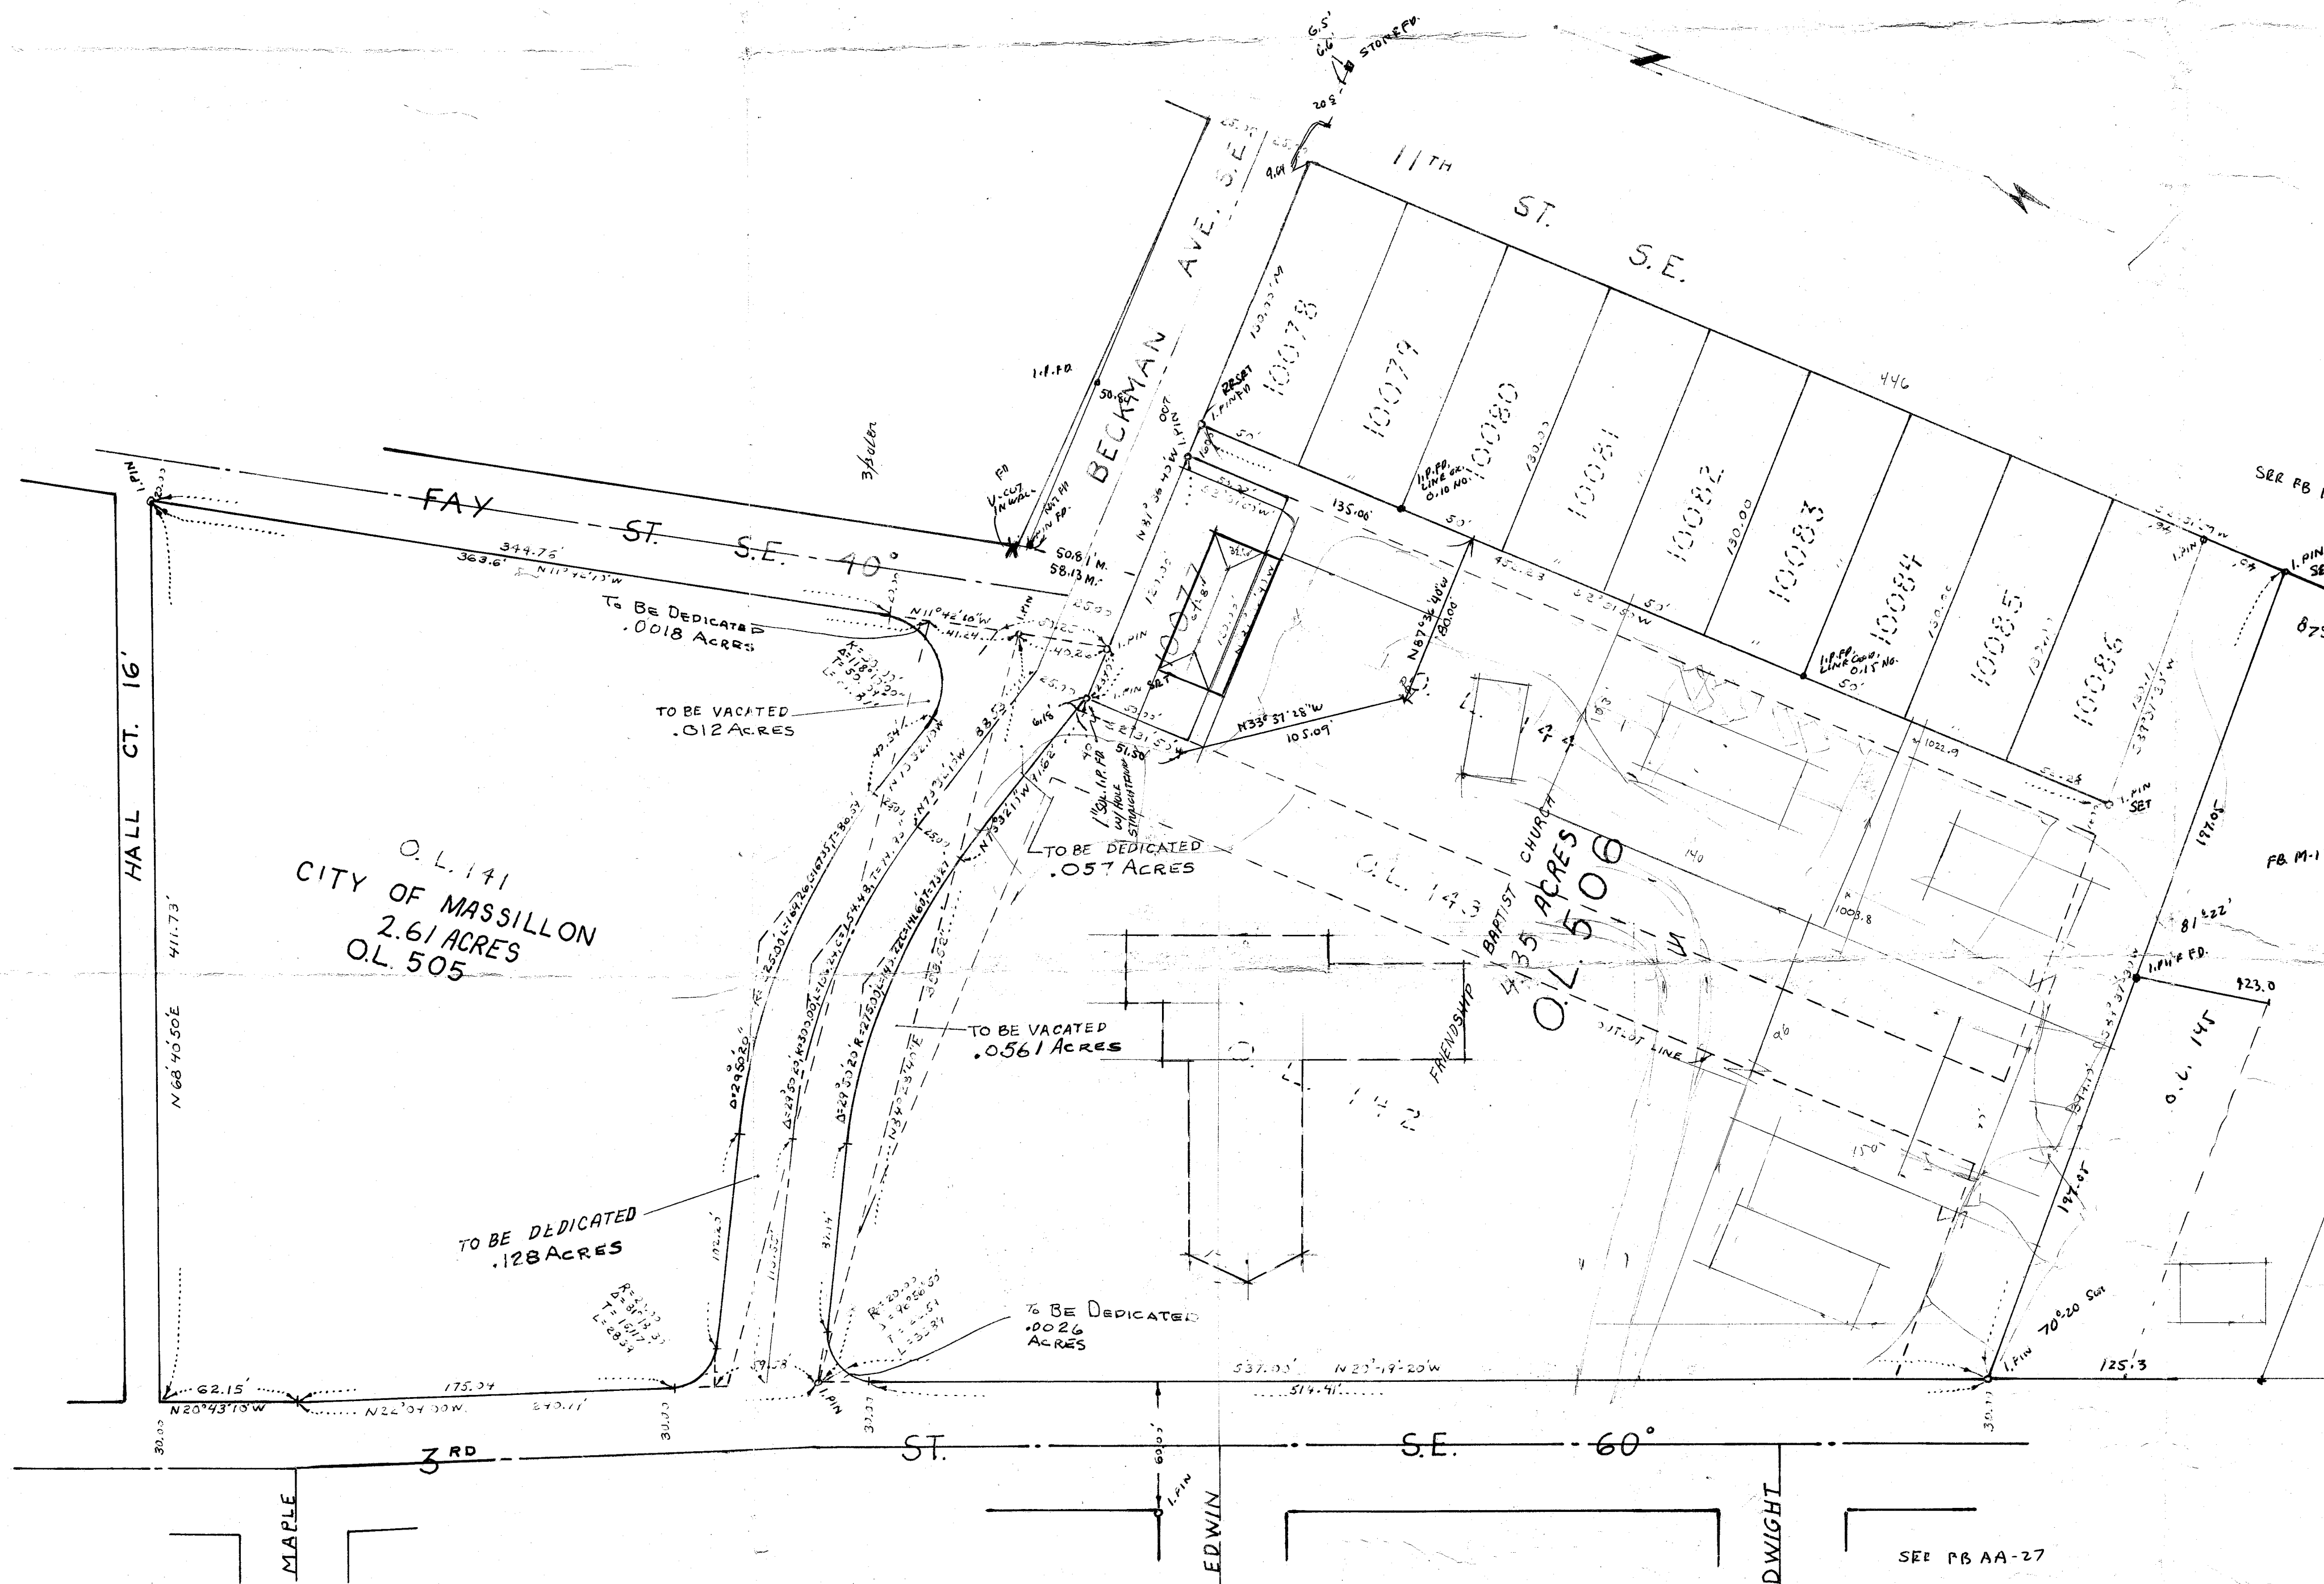

# CERTIFICATION:

I hereby approve this plat on this day Jan 10 1968

CITY ENGINEER

Approved by the City Planning Commission on this day Jan 10 1968

SECRETARY

CHAIRMAN

## CITY COUNCIL:

I hereby certify that the lands dedicated for public purposes in the accompanying plat have been accepted by the Council of the City of Massillon, Ohio by Ordinance passed Nov 17 1968

CLERK

PRESIDENT

Received for record this 11 day of Dec 1968

Vol. 42 Page 17  
01-379 COUNTY RECORDER

## ACKNOWLEDGEMENT:

We, the undersigned, being all the owners of the land herein platted, do hereby approve this plat (and dedicate to the use of the public forever all lands for public purposes shown hereon.)

E. J. Kracker  
E. J. Kracker

W. J. Kracker  
 SECRETARY

W. J. Kracker  
 PRESIDENT

WITNESS

FRIENDSHIP BAPTIST CHURCH  
 O.L. 142 - O.L. 143, O.L. 144

STATE OF OHIO)  
 STARK COUNTY)

Before me, a Notary Public in and for said county, personally appeared the above signed W. J. Kracker who acknowledges the signing of the above certificate and plat to be their (his or her) free act and deed. As witness my hand and official seal this 11 day of Dec 1968

NOTARY PUBLIC

Entered for Transfer this 11 day of Dec 1968

COUNTY AUDITOR

Know all men by these present: that I W. J. Kracker Safety Service Dir. of the CITY of MASSILLON, OHIO, have duly authorized by the Council of said City to sign this plat, replat & street dedications, in lands heretofore presently owned by the City of Massillon, Ohio, to public use for highway purposes forever, all in accordance with ordinance No. 83 1968 passed Nov. 17 1968.

W. J. Kracker  
 SAFETY SERVICE DIR.

CITY OF MASSILLON, OHIO

VACATION & DEDICATION BECKMAN AVE. S.E.  
 BETWEEN 3<sup>RD</sup> ST. S.E. & FAY ST. S.E. AND  
 REPLAT O.L. 141, O.L. 142, O.L. 143, O.L. 144

|                              |                                           |
|------------------------------|-------------------------------------------|
| Approved by<br>CITY ENGINEER | DEPT. OF PUBLIC SERVICE<br>ENGR. DIVISION |
| DR. BY RONNIE MCPHERSON      | NOV. 6, 1967                              |
| CK. BY                       | SCALE = 1" = 50'                          |