


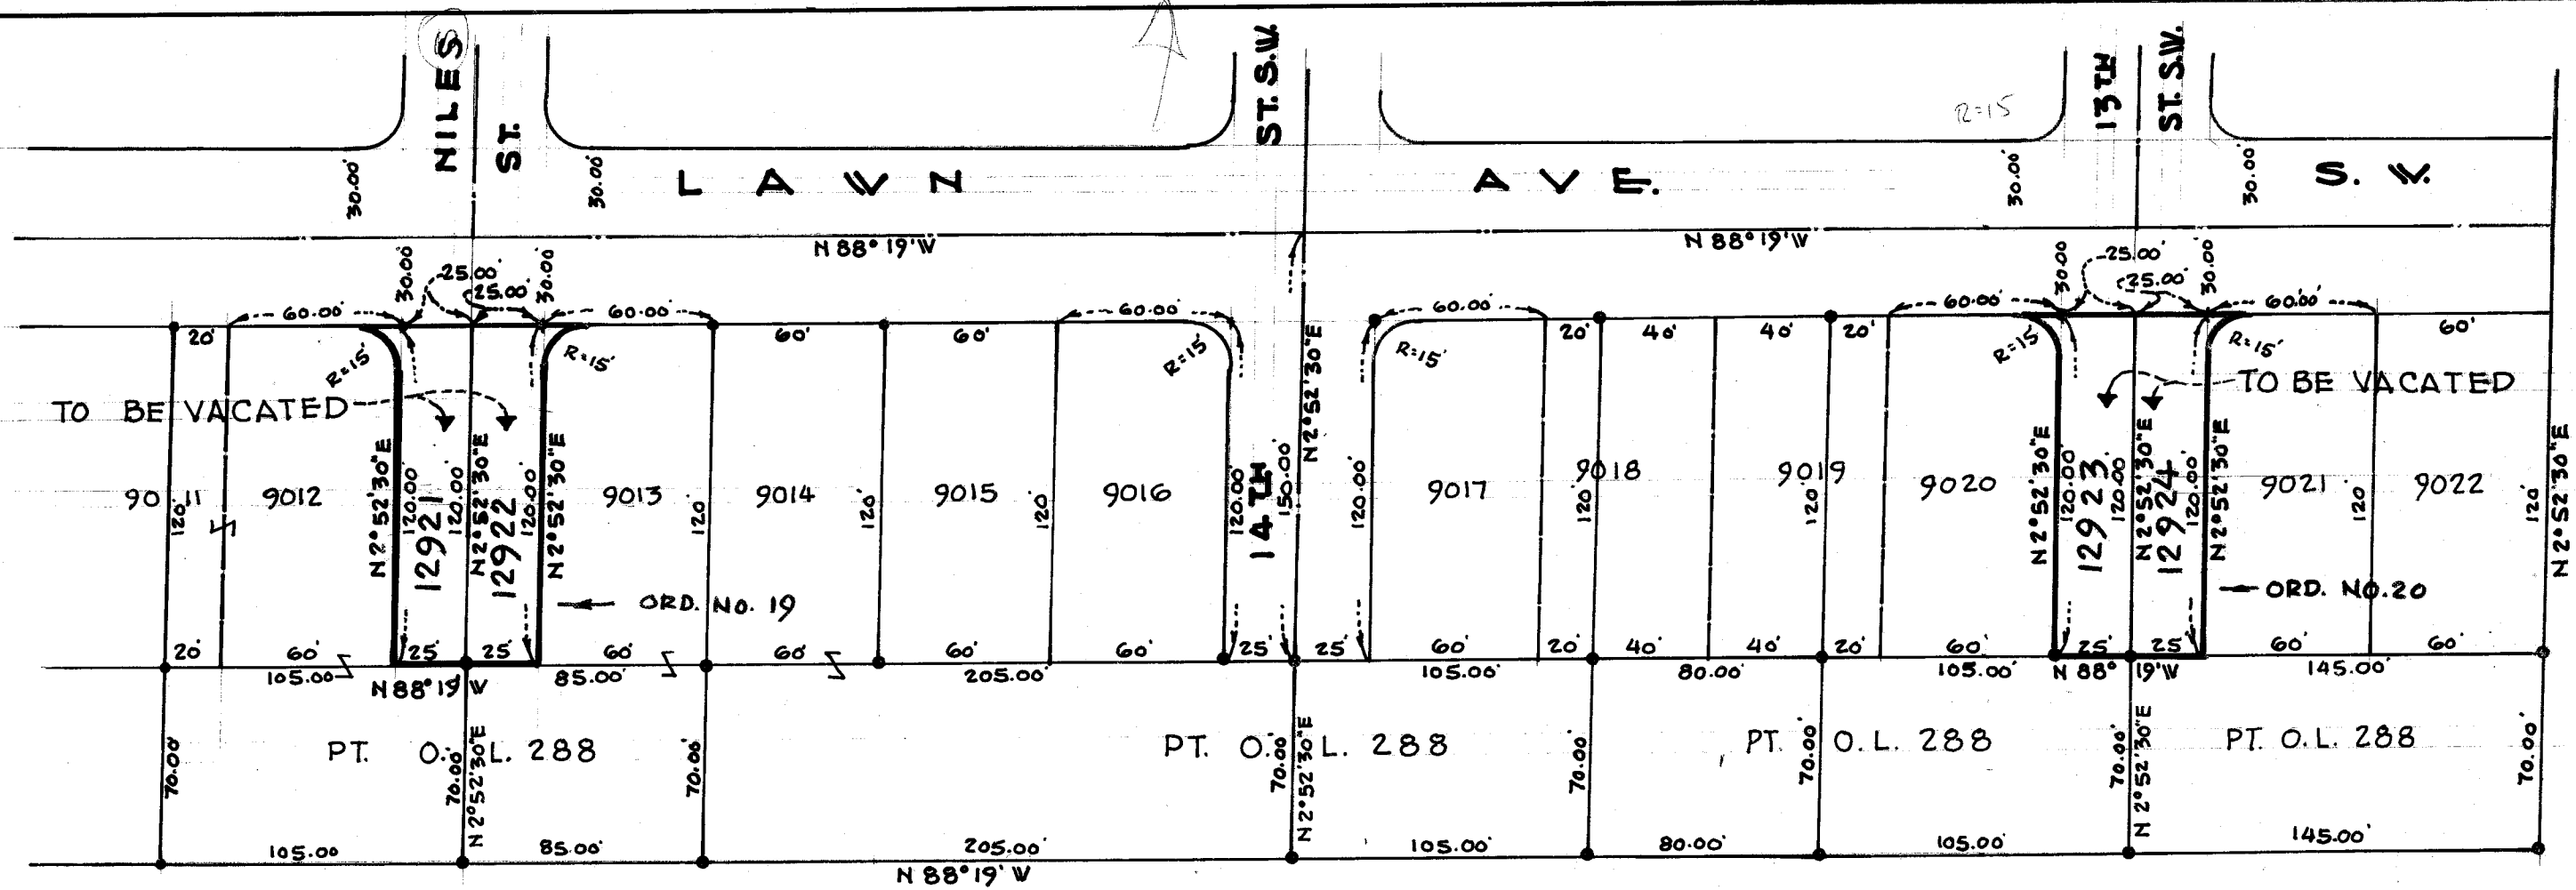

CERTIFICATION

I hereby certify the above to be a true and correct plot of the Streets to be vacated.

DESCRIPTION

BEING A PART OF NILES ST. S.W. & A PART OF 13TH ST. S.W. FROM THE SOUTH RIGHT-OF-WAY LINE OF LAWN AVE. S.W. TO A DISTANCE OF 120' TO THE NORTH LINE OF O.L. 288

PLANNING COMMISSION

Approved by the CITY PLANNING COMMISSION at a meeting held this 14TH day of February 1968

Robert H. Wagner
SECRETARY

Robert H. Wagner
CHAIRMAN

Vacated portion given Lot Nos. _____ by the CITY ENGINEER this 18TH day of MARCH 1968

CITY COUNCIL

Accepted by the CITY COUNCIL OF MASSILLON, OHIO, by ordinance No. 19 AND 20 passed this 18TH day of MARCH 1968

Melvin L. Kerstetter
CLERK

Blaine J. Sparma
PRESIDENT

Entered for transfer this 18 day of June 1968

Joe Yoder
COUNTY AUDITOR

Received for record this 18 day of June 1968

Recorded in Vol. 37 Page 81 this 18 day of June 1968

Keneth E. Mott
COUNTY RECORDER

CITY OF MASSILLON, OHIO		
VACATION PLAT		
NILES ST. S.W. & A PART OF 13 TH ST. S.W. FROM THE SOUTH RIGHT-OF-WAY LINE OF LAWN AVE. S.W. TO A DISTANCE OF 120' TO THE NORTH LINE OF O.L. 288		
APPROVED <i>Robert H. Wagner</i> CITY ENGINEER	DEPT. OF PUBLIC SERVICE ENGINEERING DIVISION	
DR. BY P. WAGONER CK. BY	FEBRUARY 21, 1968	SCALE 1" = 60'

FILE NO. 11667 ACC. NO. 2447