



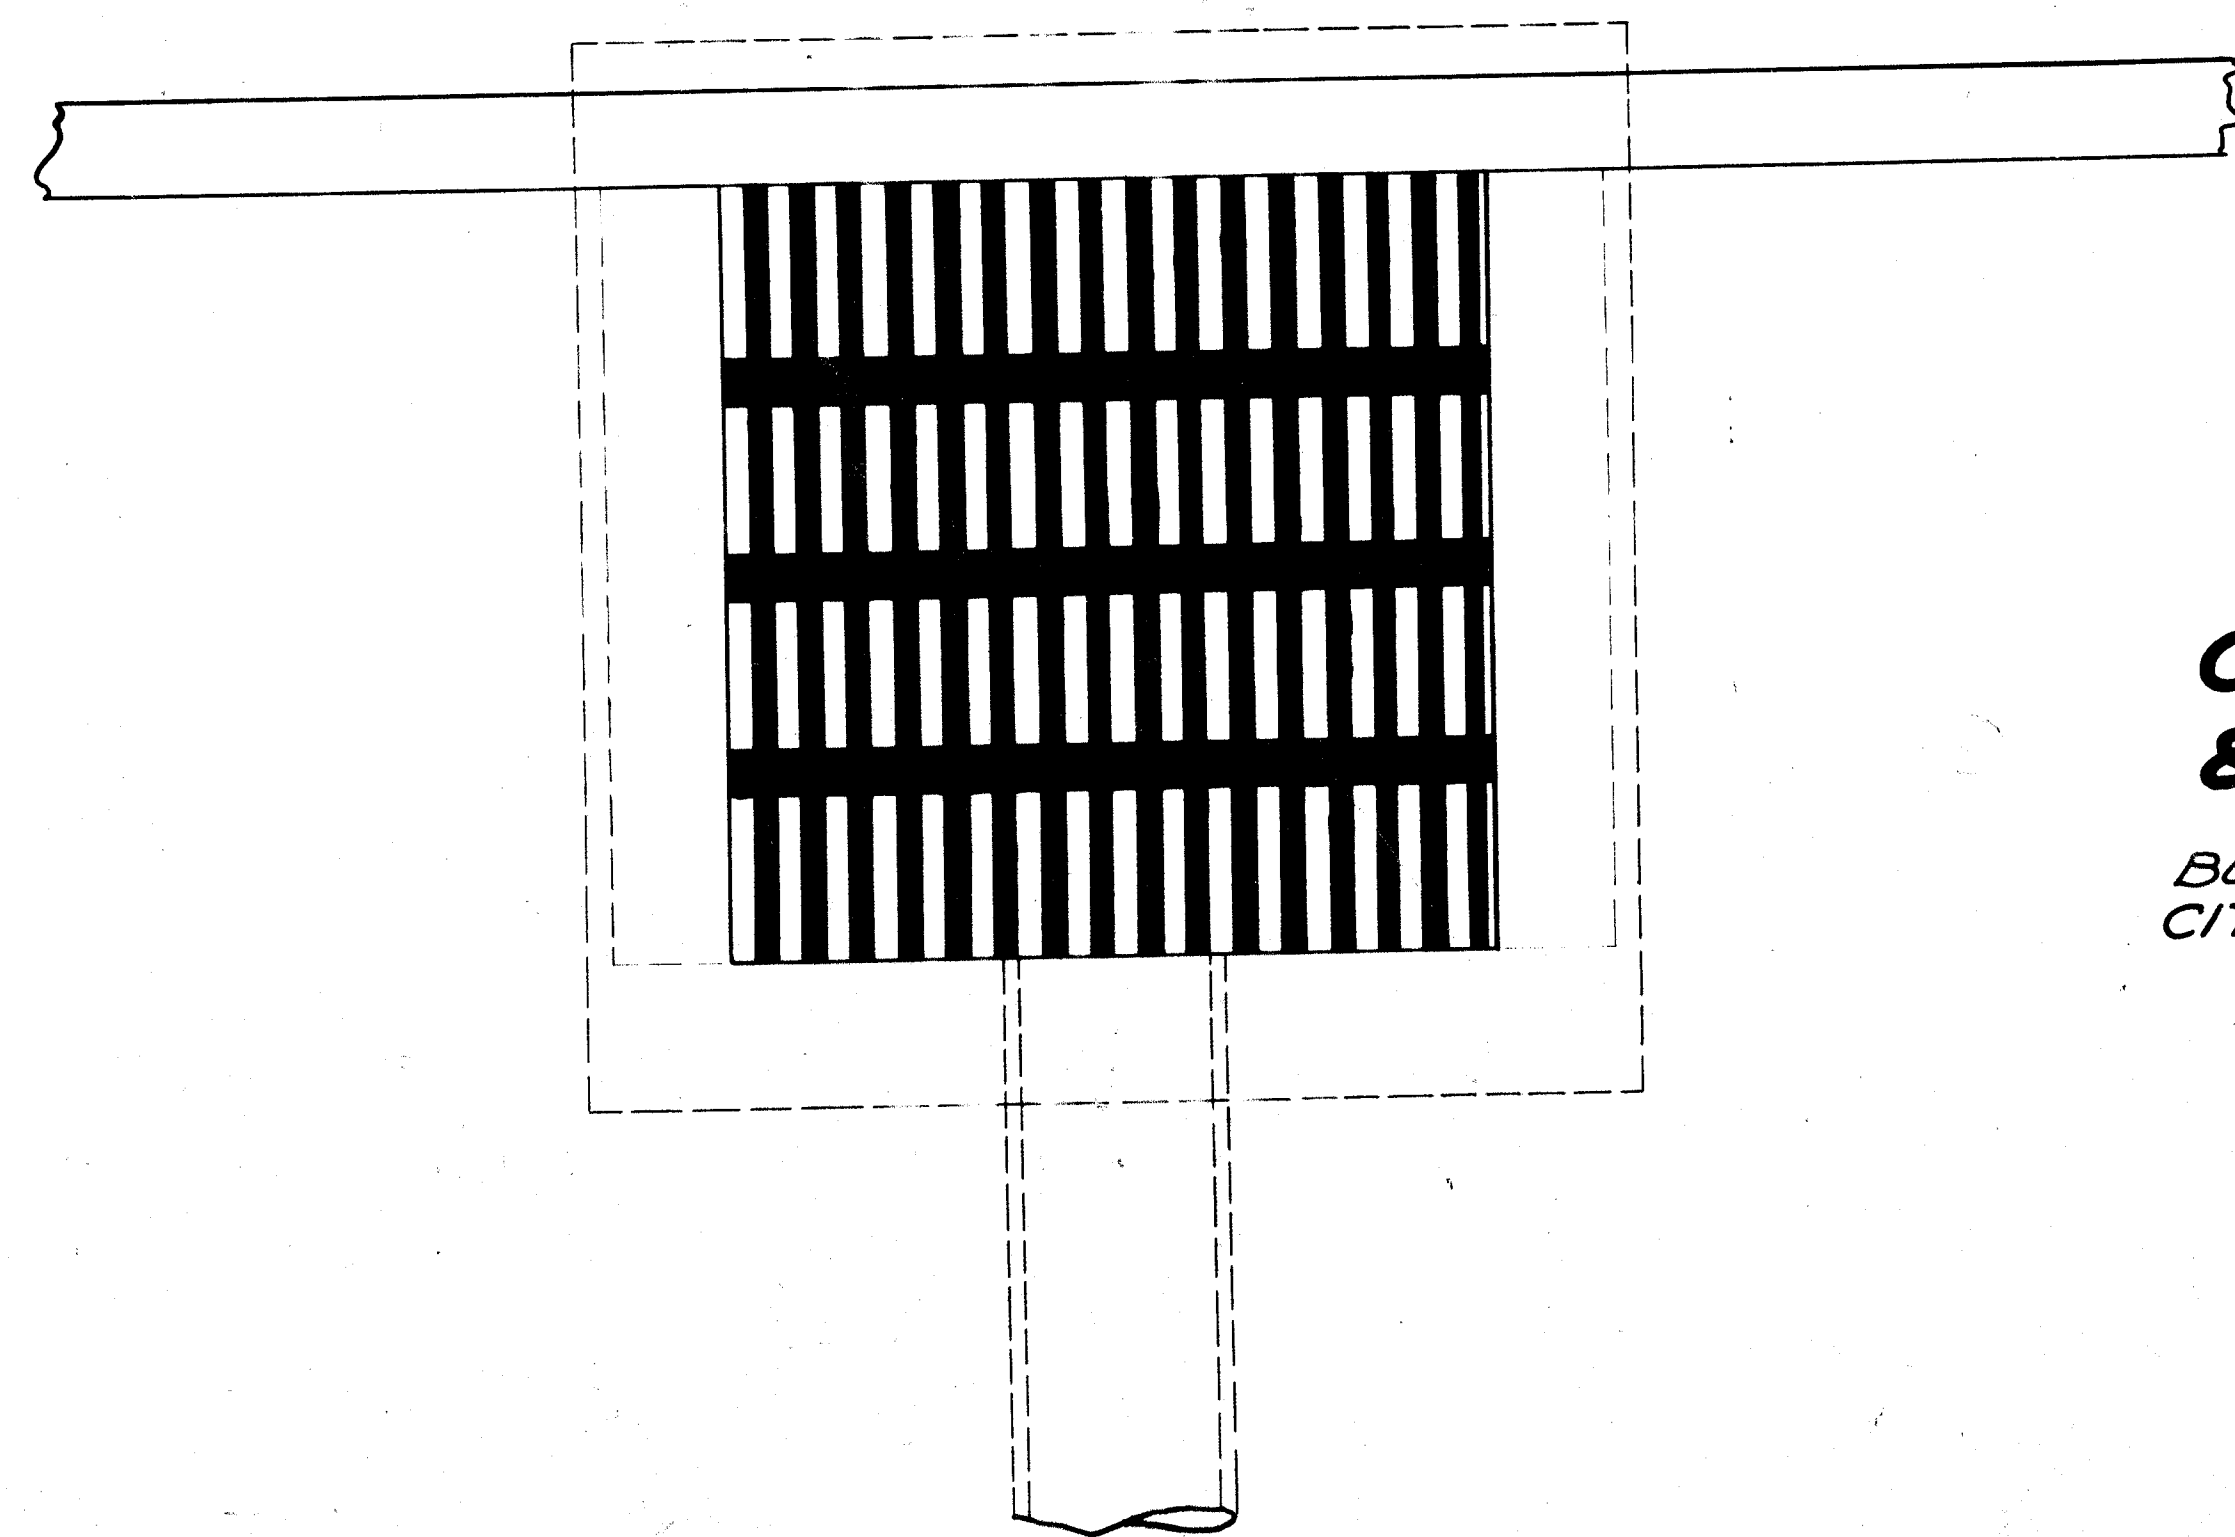

STANDARD
**CATCH-BASIN
 & INLET**
 DETAILS
 BUREAU OF ENGINEERING
 CITY OF WOOSTER O.

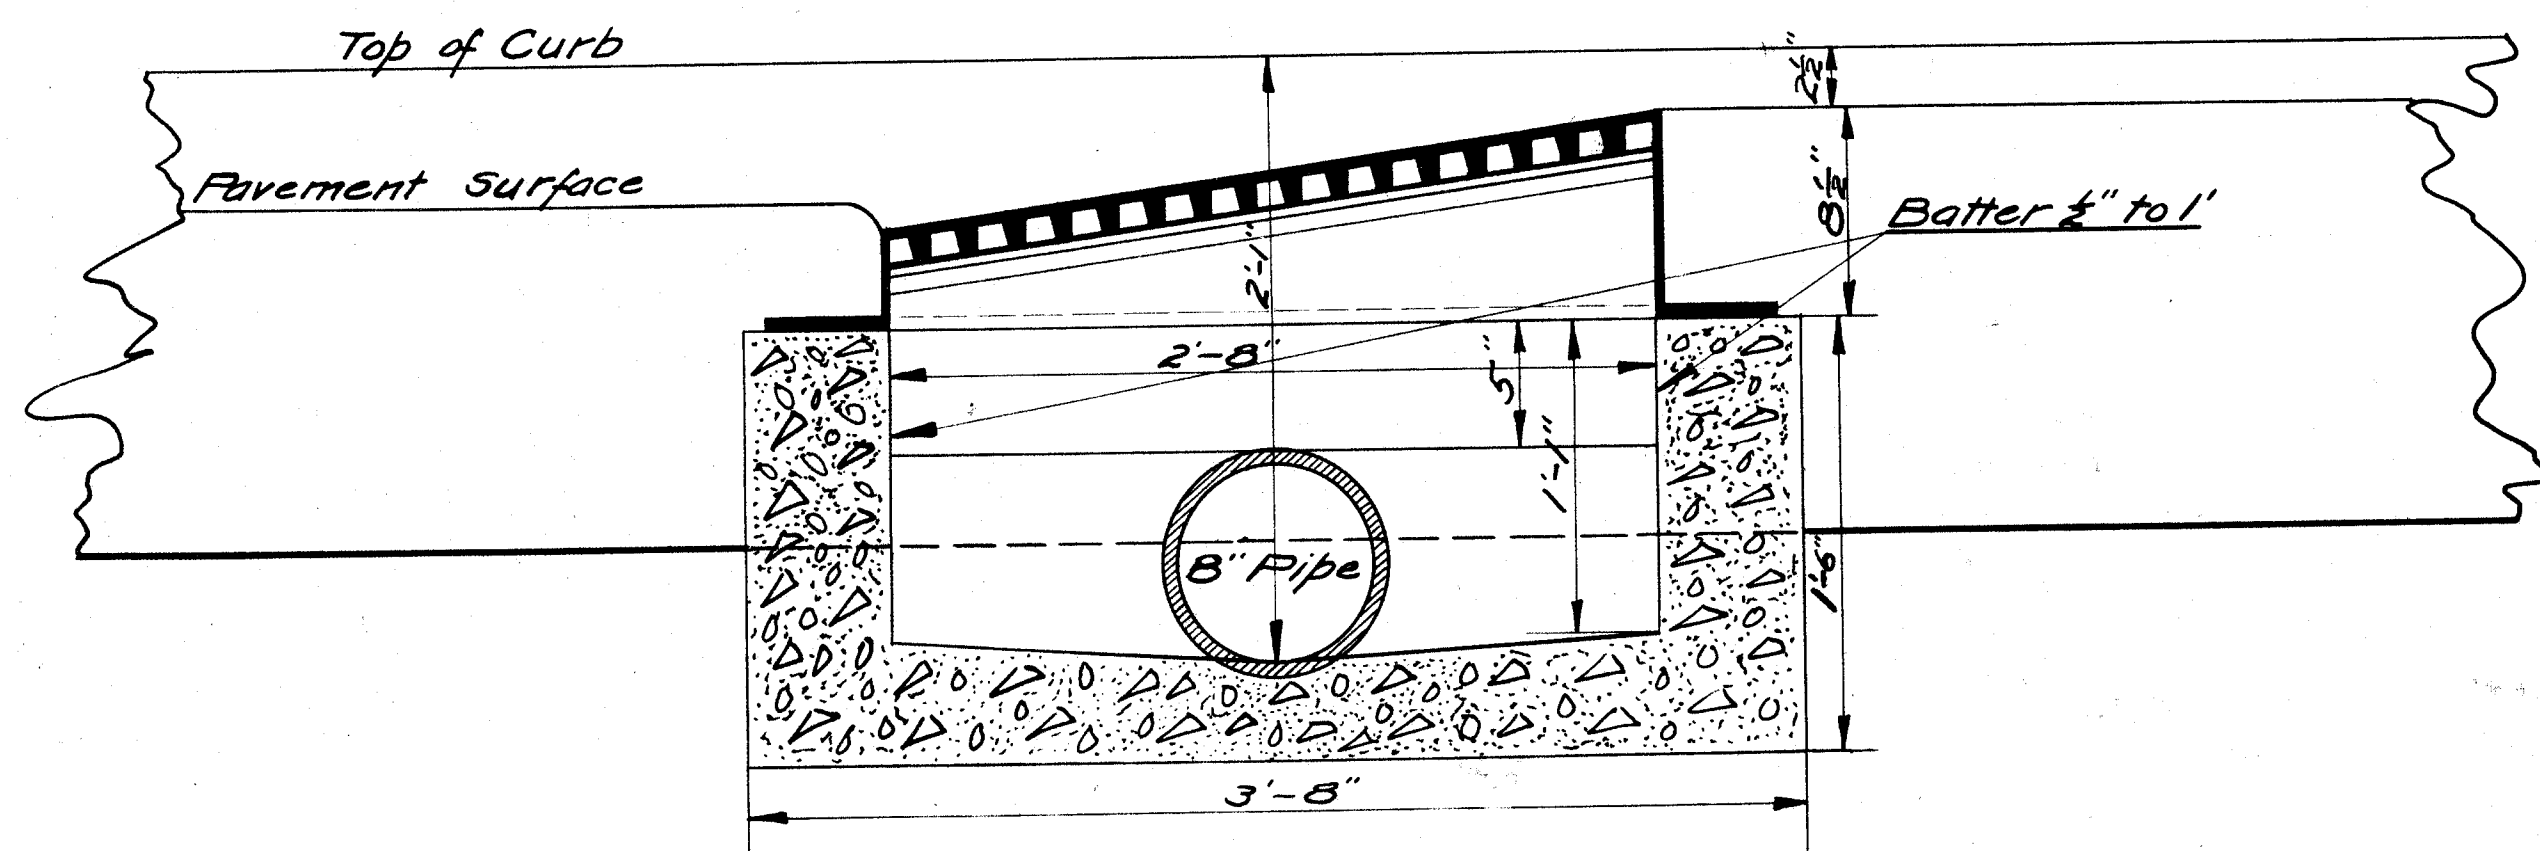