



LEGEND

- — PROPOSED STREET LIGHT LOCATIONS SEVEN, UNDERGROUND FED LIGHTS
- ⊕ — EXISTING HANDHOLE LOCATIONS

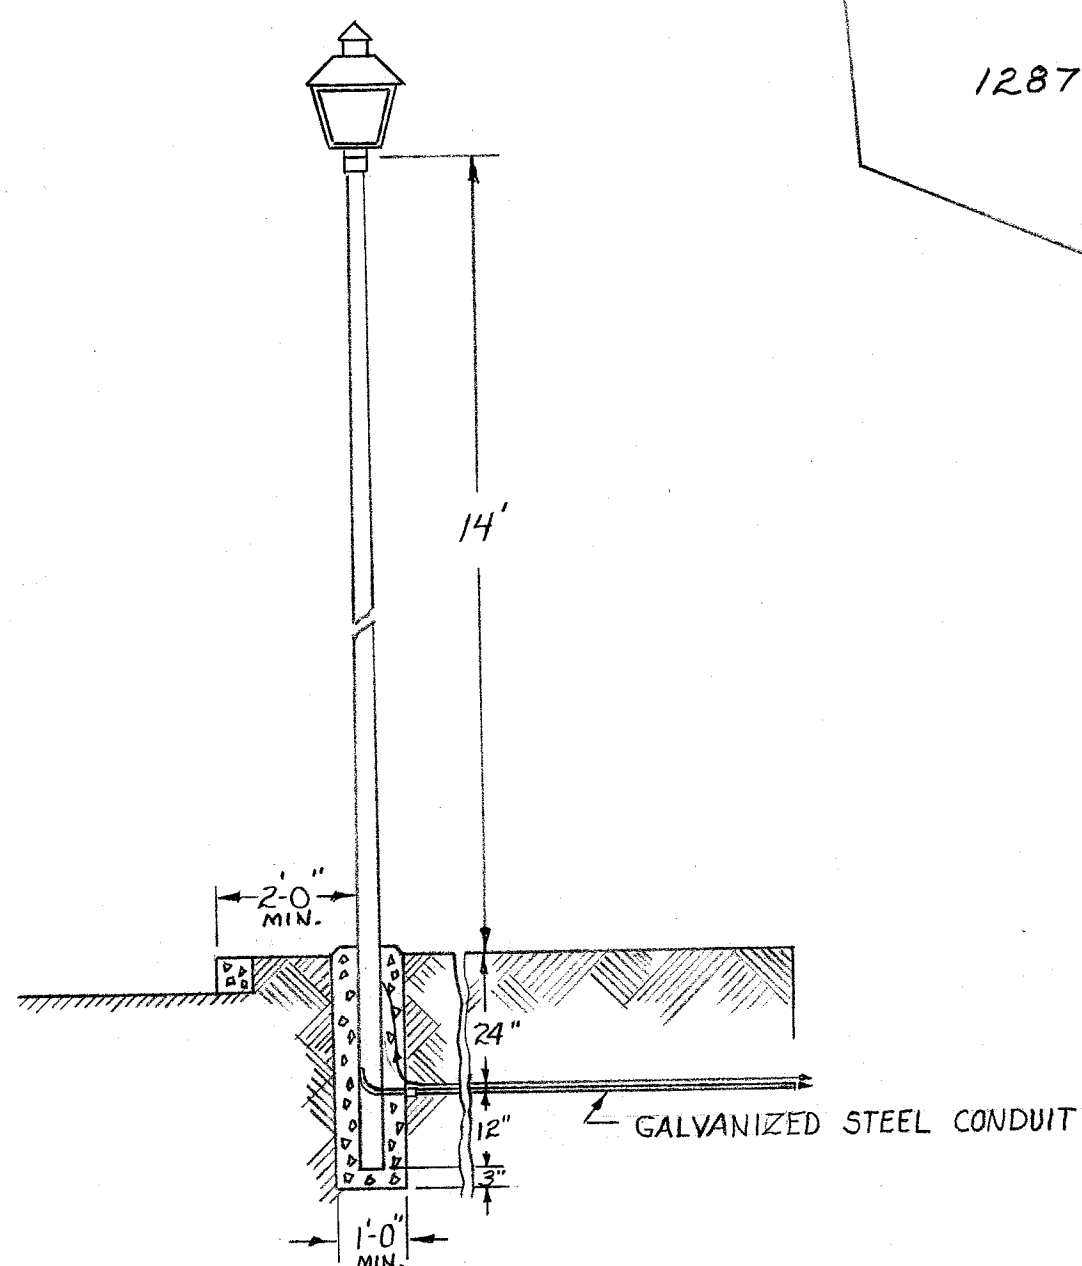

FOUNDATION DETAILS

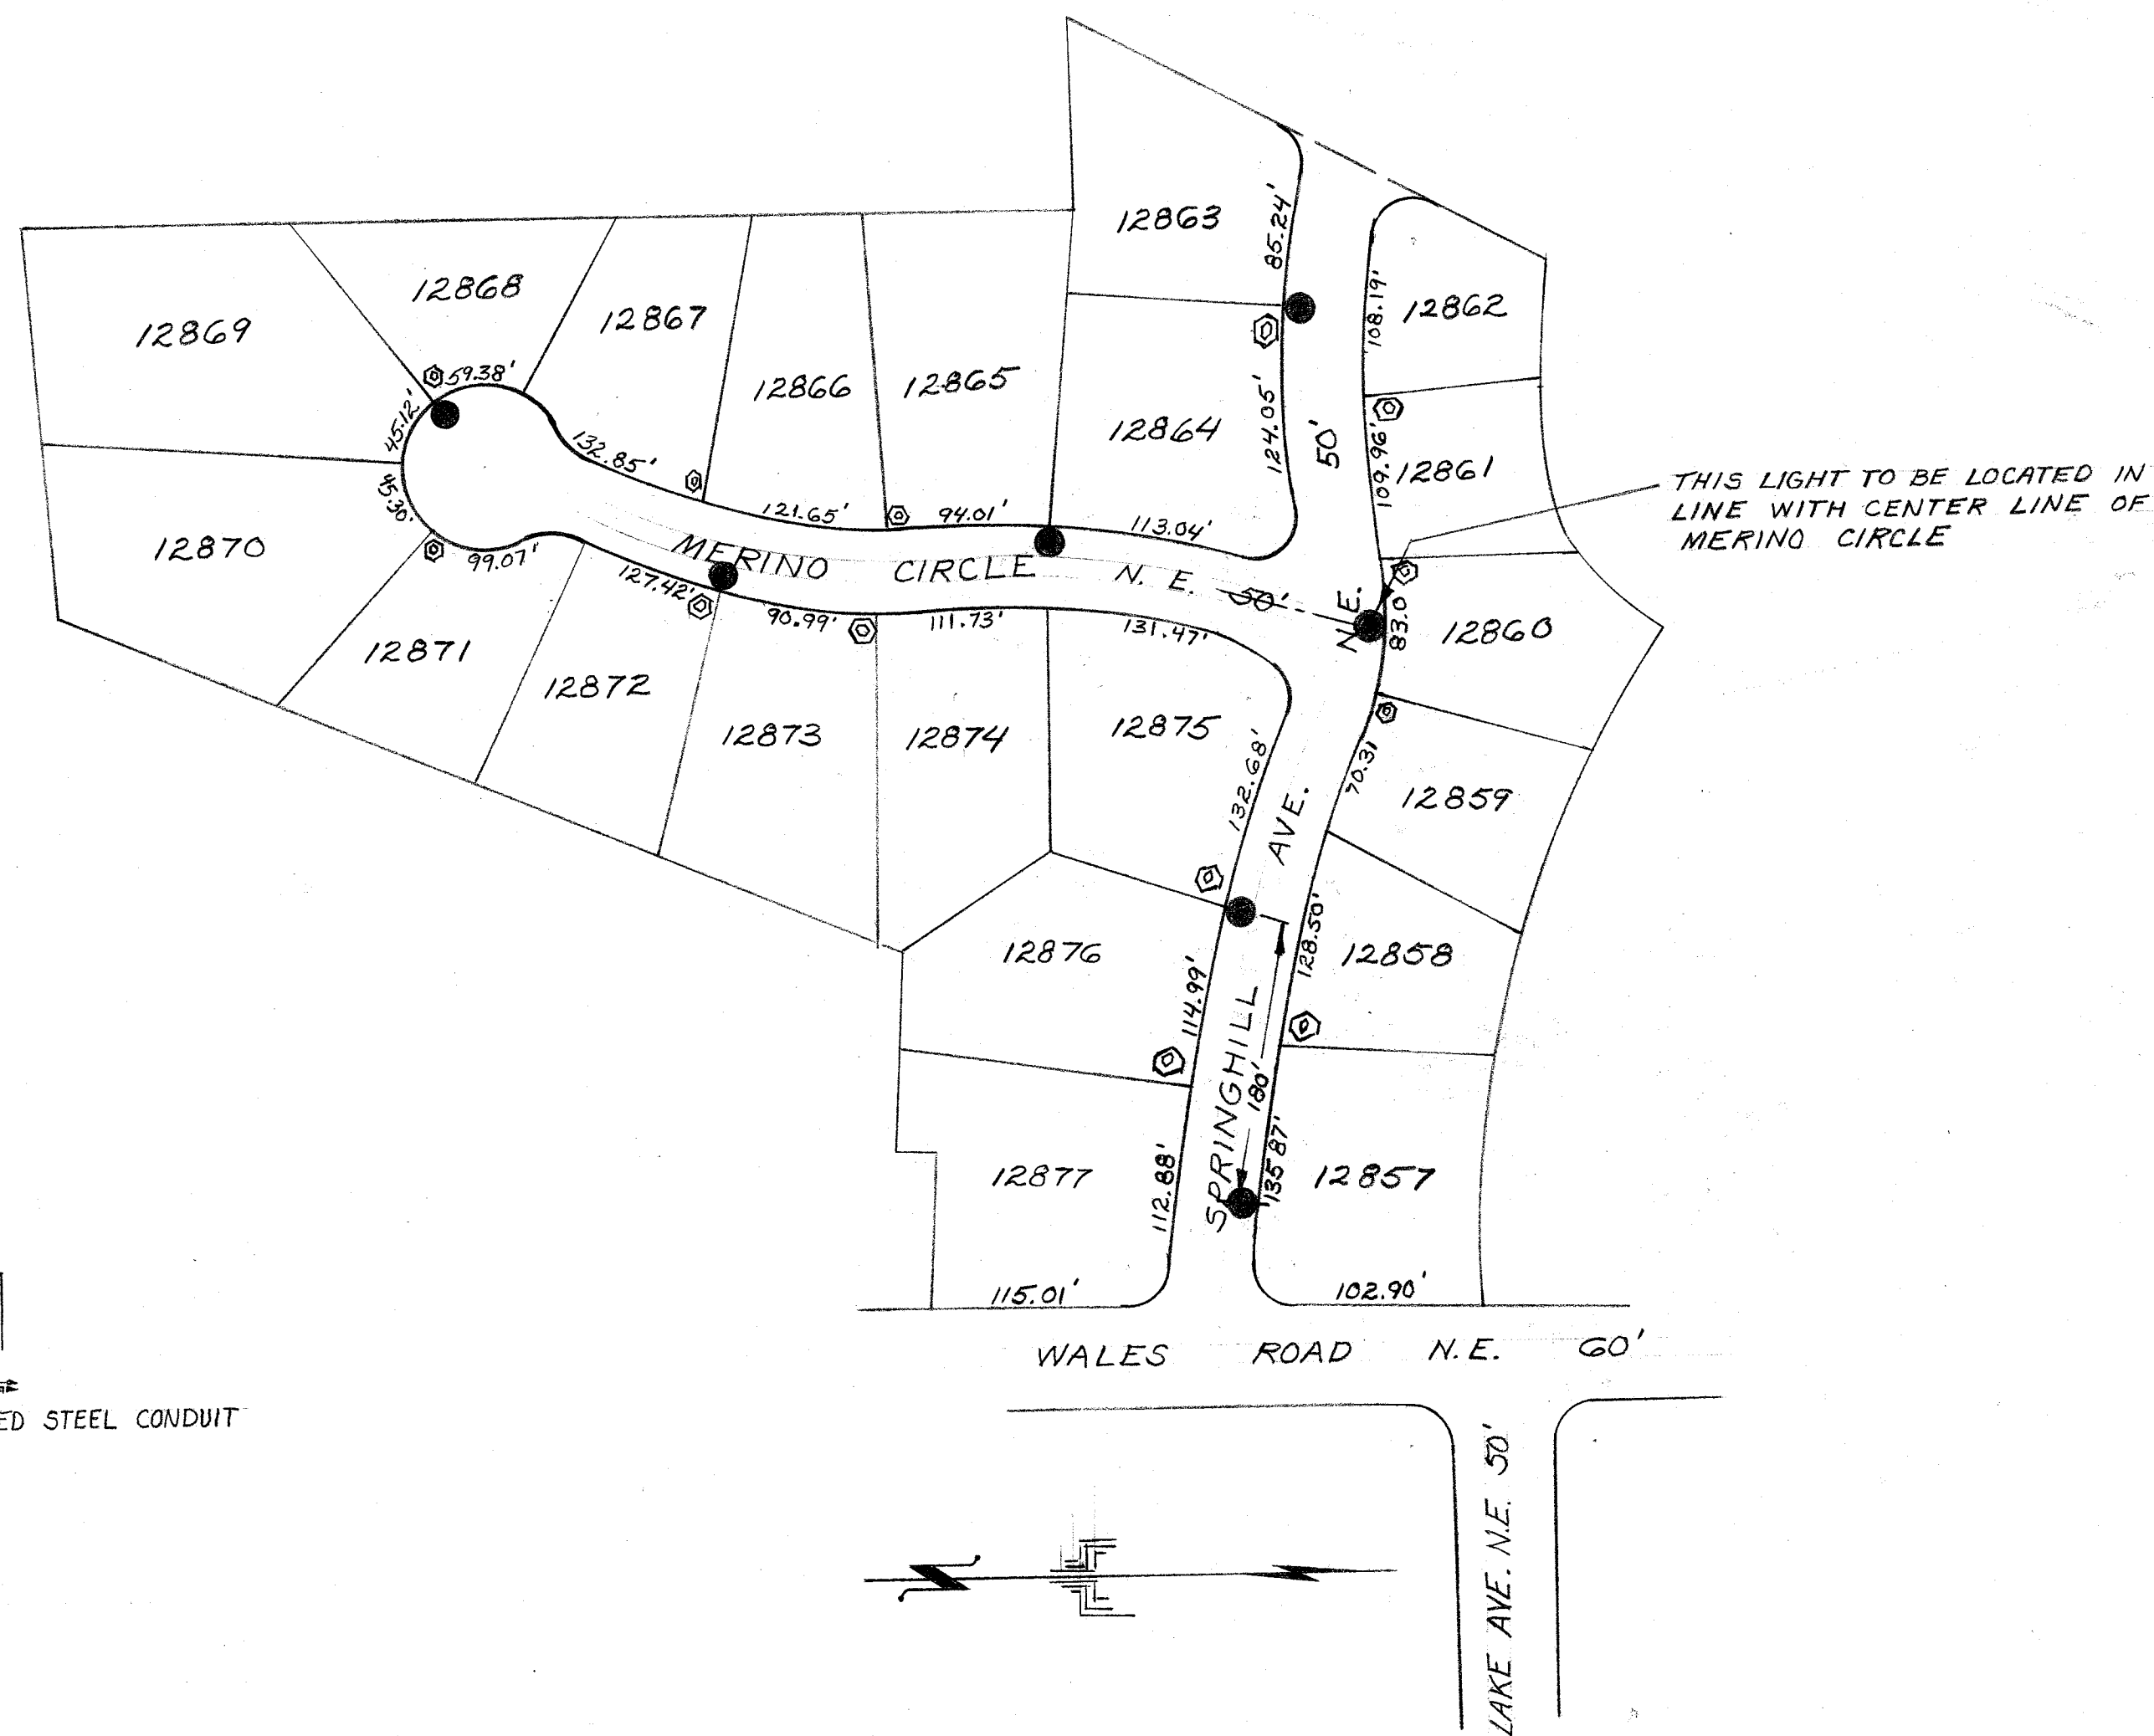

CITY OF MASSILLON	
ROTCH HILLS (FORAY ALLOT.)	
PROPOSED STREET LIGHT ADDITIONS	
DR. BY RONNIE MCPHERSON	
CITY ENG. ROBERT WAGNER	SCALE 1"=100'
DATE 2/18/69	
FILE NO. M-637 ACC. NO. 2477	