


MASSILLON BAPTIST TEMPLE PT. O.L. 288

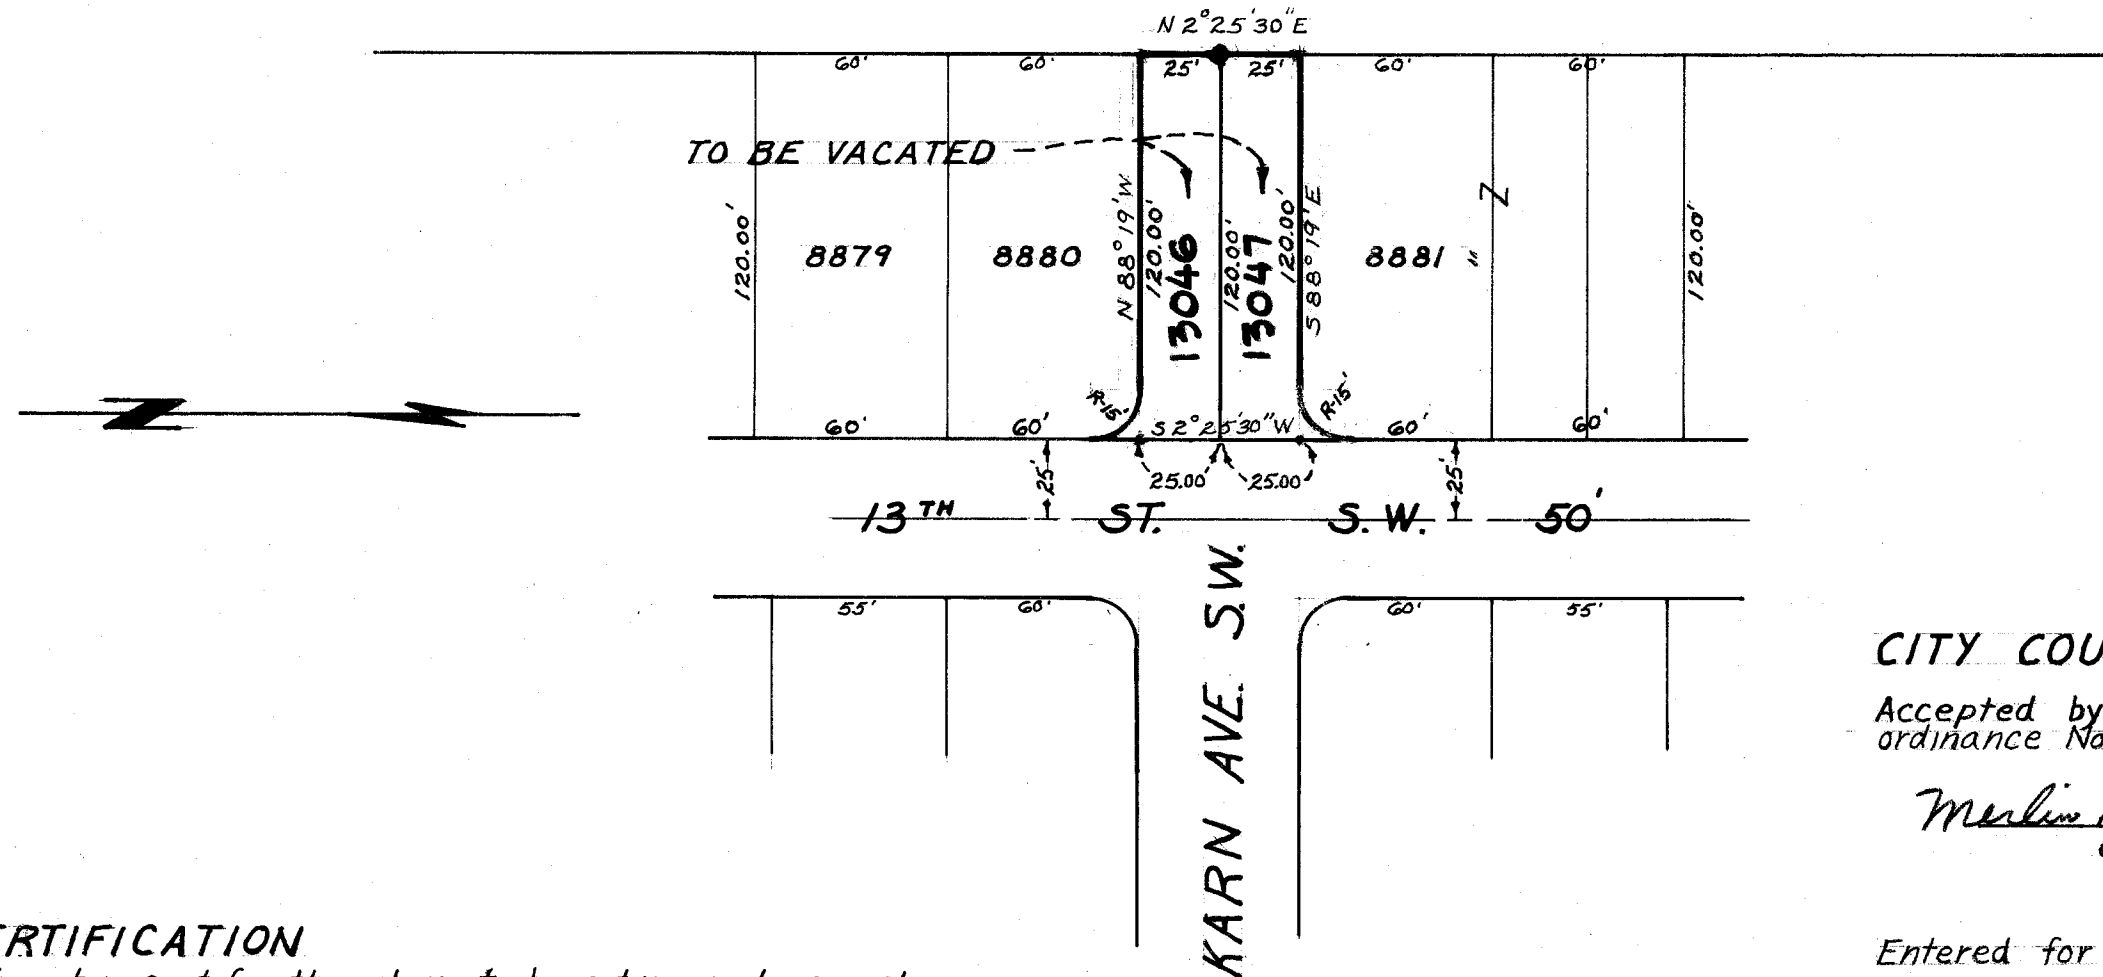

CITY COUNCIL

Accepted by the CITY COUNCIL OF MASSILLON OHIO, by ordinance No. 46-1969 passed this JUNE 2 1969.

Merlin L. Kerstetter Blaise J. Spiermo
CLERK PRESIDENT

Entered for transfer this 26th day of June 1969
Joe Yoder by W. Barnahan
COUNTY AUDITOR Deputy

Received for record this 27th day of June 1969
Recorded in Vol. 38 Page 93 this 27th day of June 1969
Kenneth E. Mott
COUNTY RECORDER

CITY OF MASSILLON, OHIO		
VACATION PLAT		
KARN AVE. S.W. FROM THE EAST RIGHT-OF-WAY LINE OF 13 TH STREET S.W. TO A DISTANCE OF 120' TO THE WEST LINE OF O.L. 288		
APPROVED CITY ENG. <u>R. Wagner</u>	DEPT. OF PUBLIC SERVICE ENGINEERING DIVISION	
DR. BY-RODIE MCPHERSON	MAY 29, 1969	SCALE 1" = 60 FT

CERTIFICATION

I hereby certify the above to be a true and correct plot of the Street to be vacated.

DESCRIPTION

Being a part of Karn Ave. S.W. from the East right-of-way Line of 13th Street S.W. to a distance of 120' to the West Line of O.L. 288.

PLANNING COMMISSION

Approved by the CITY PLANNING COMMISSION at a meeting held this 7th day of MAY 1969.

Robert F. Wagner Red Wilson
SECRETARY CHAIRMAN

Vacated portions given Lot No. 13046 & 13047 by the CITY ENGINEER this 13th day of JUNE 1969