


RETAINING WALL @ 27TH ST. N.W.
WEST SIDE - STA. 0+44 TO STA. 1+48

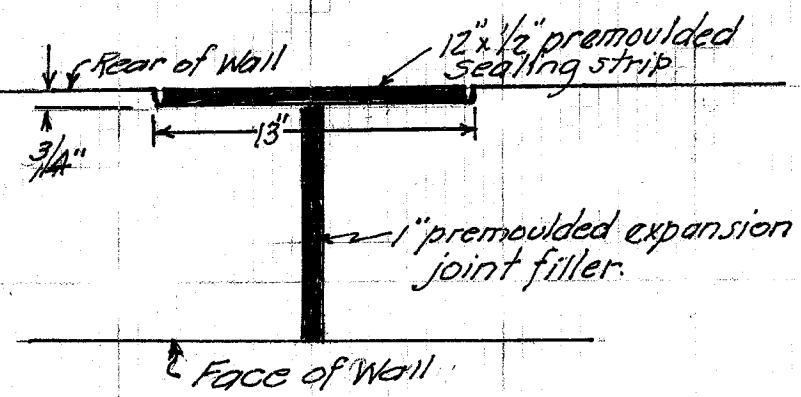


EXPANSION JOINT DETAIL

REINFORCING BARS Vertical & Horizontal

	No.	Length	Dia.	Lin. FT. Total	TOTAL Lbs.
Vertical	28	3'-9"	3/4" ϕ	105	
	45	4'-9"	3/4" ϕ	<u>214</u>	477#
				319	
Horizontal	14	23'-0"	5/8" ϕ	322	
	9	15'-0"	5/8" ϕ	<u>135</u>	480#
				457	

~ WEEP HOLES ~
2" Dia. spaced every 10' beginning
10' from end of wall.

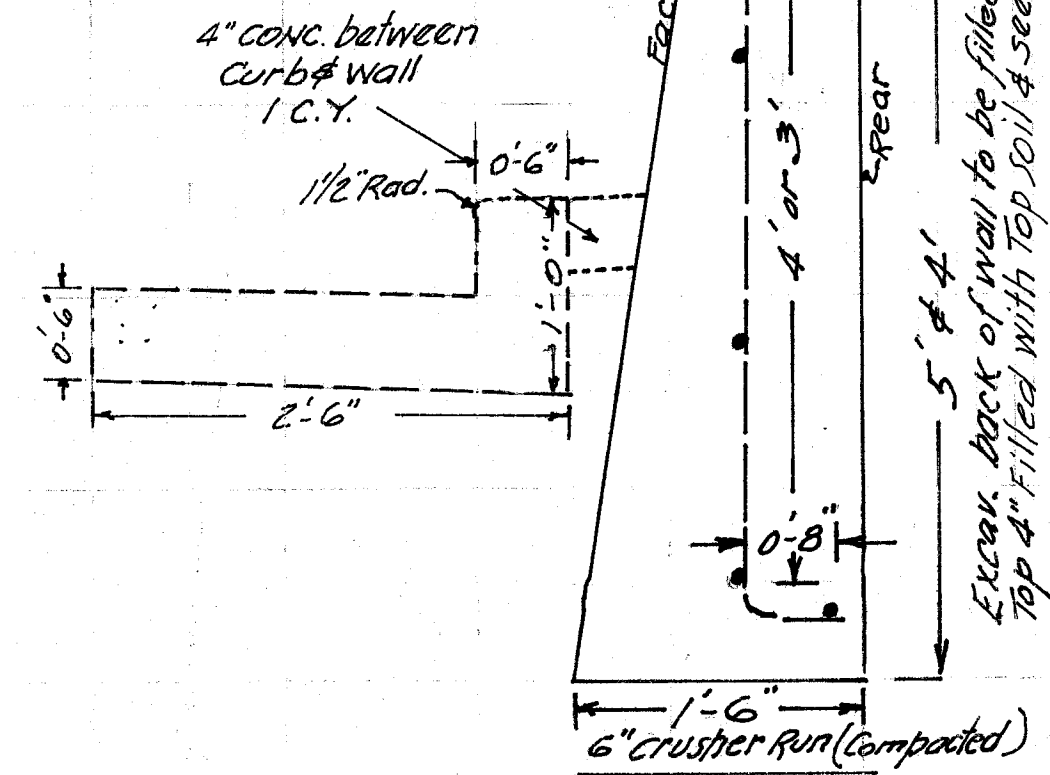


RETAINING WALL DETAIL

22.5 CU.YD.

CONC. 1:2:4 - 6 bag mix - max. slump 4"
Exposed face to be formed with $\frac{3}{4}$ "
marine plywood. - surface to be
rubbed with carbide stone after
forms are removed.

- Note -
Cost of complete Retaining Wall
to be included cost per cu. yd.
of RETAINING WALL (22.5)

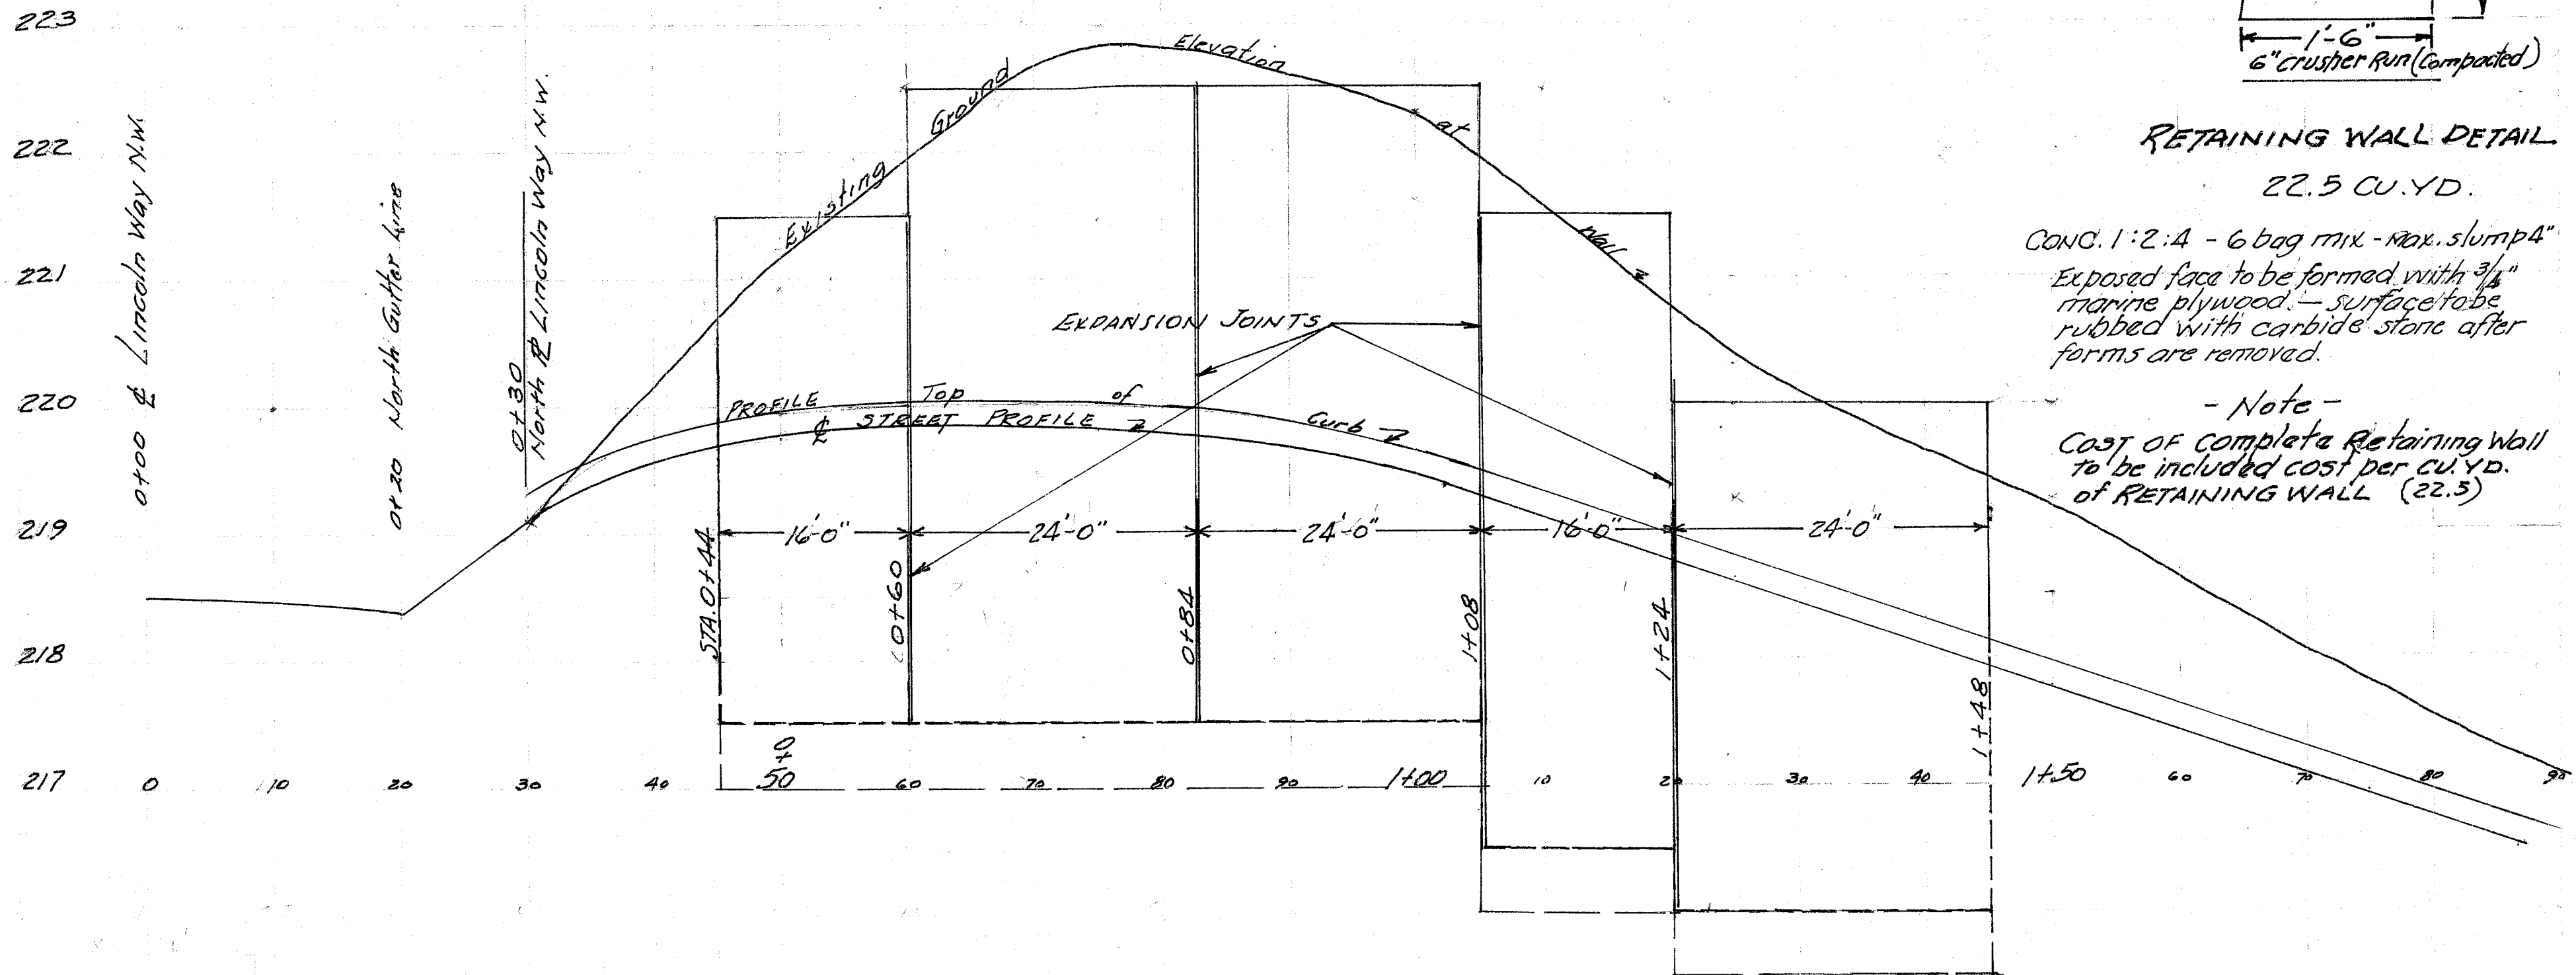

M-640-ACC. No. 2492