
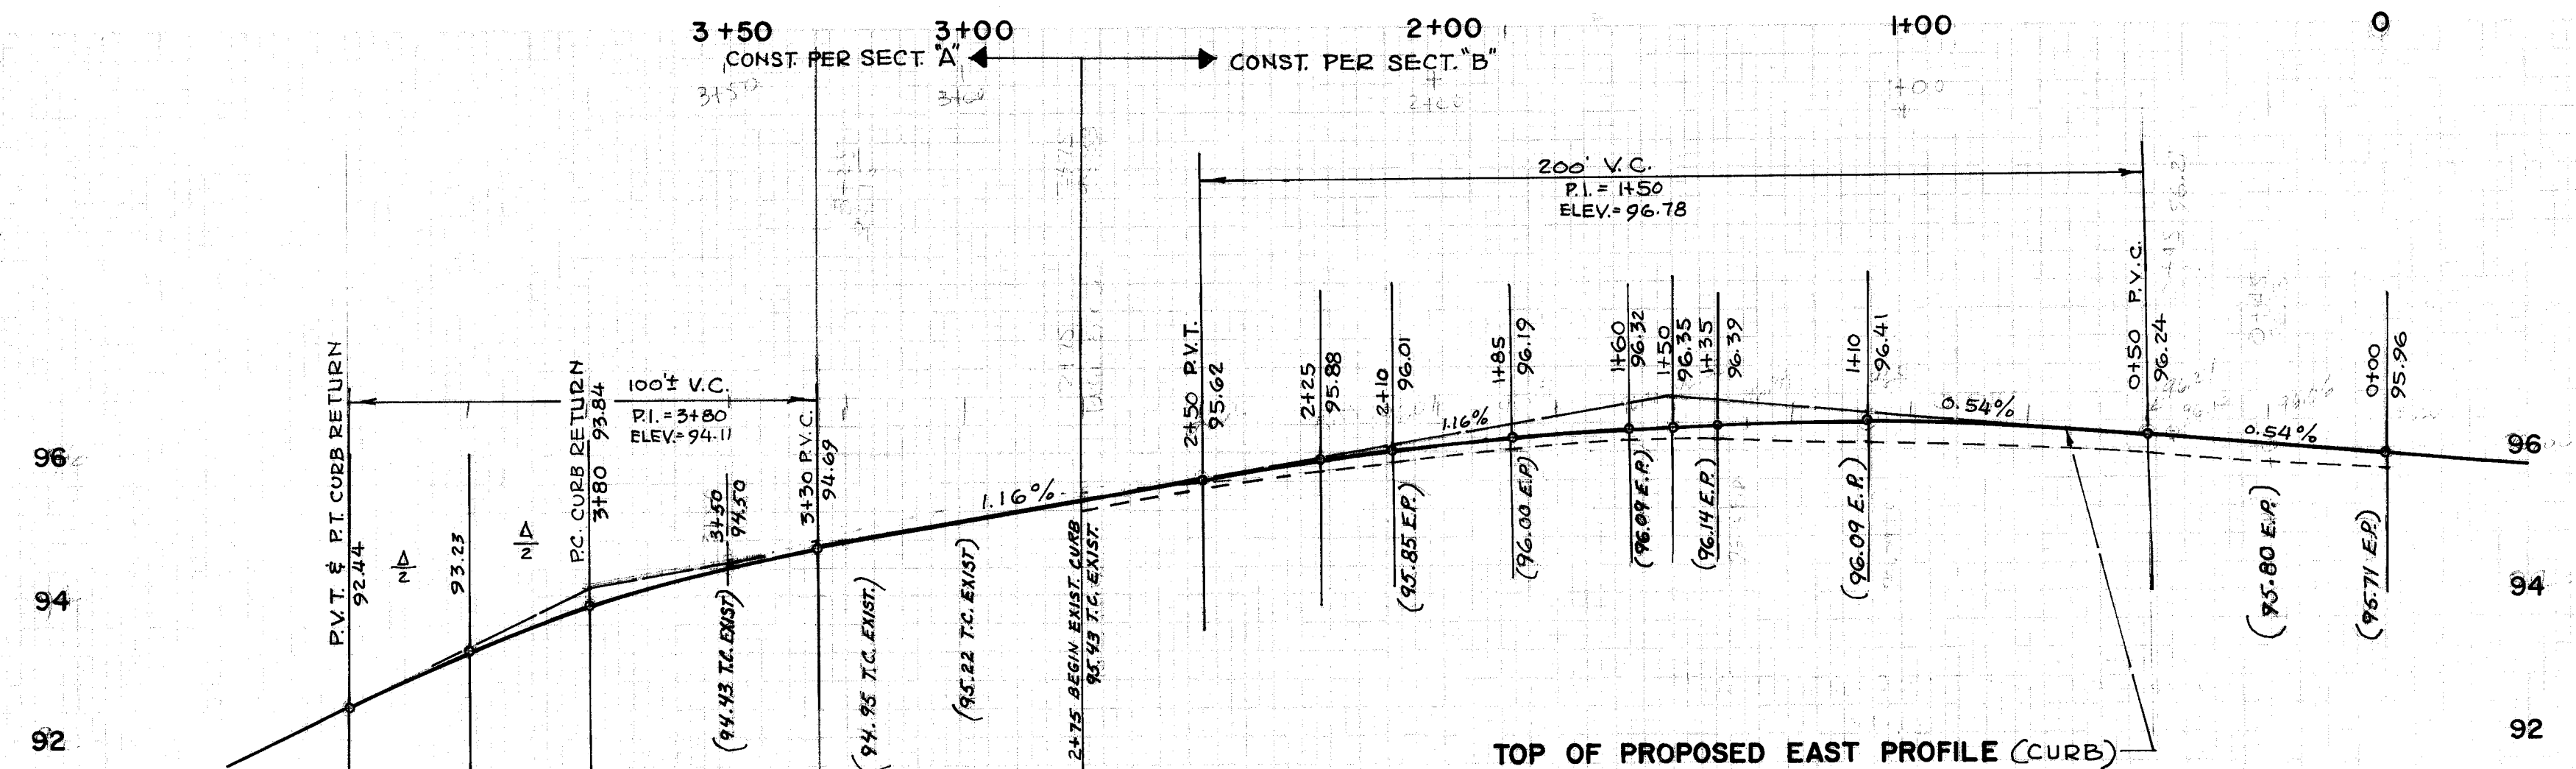
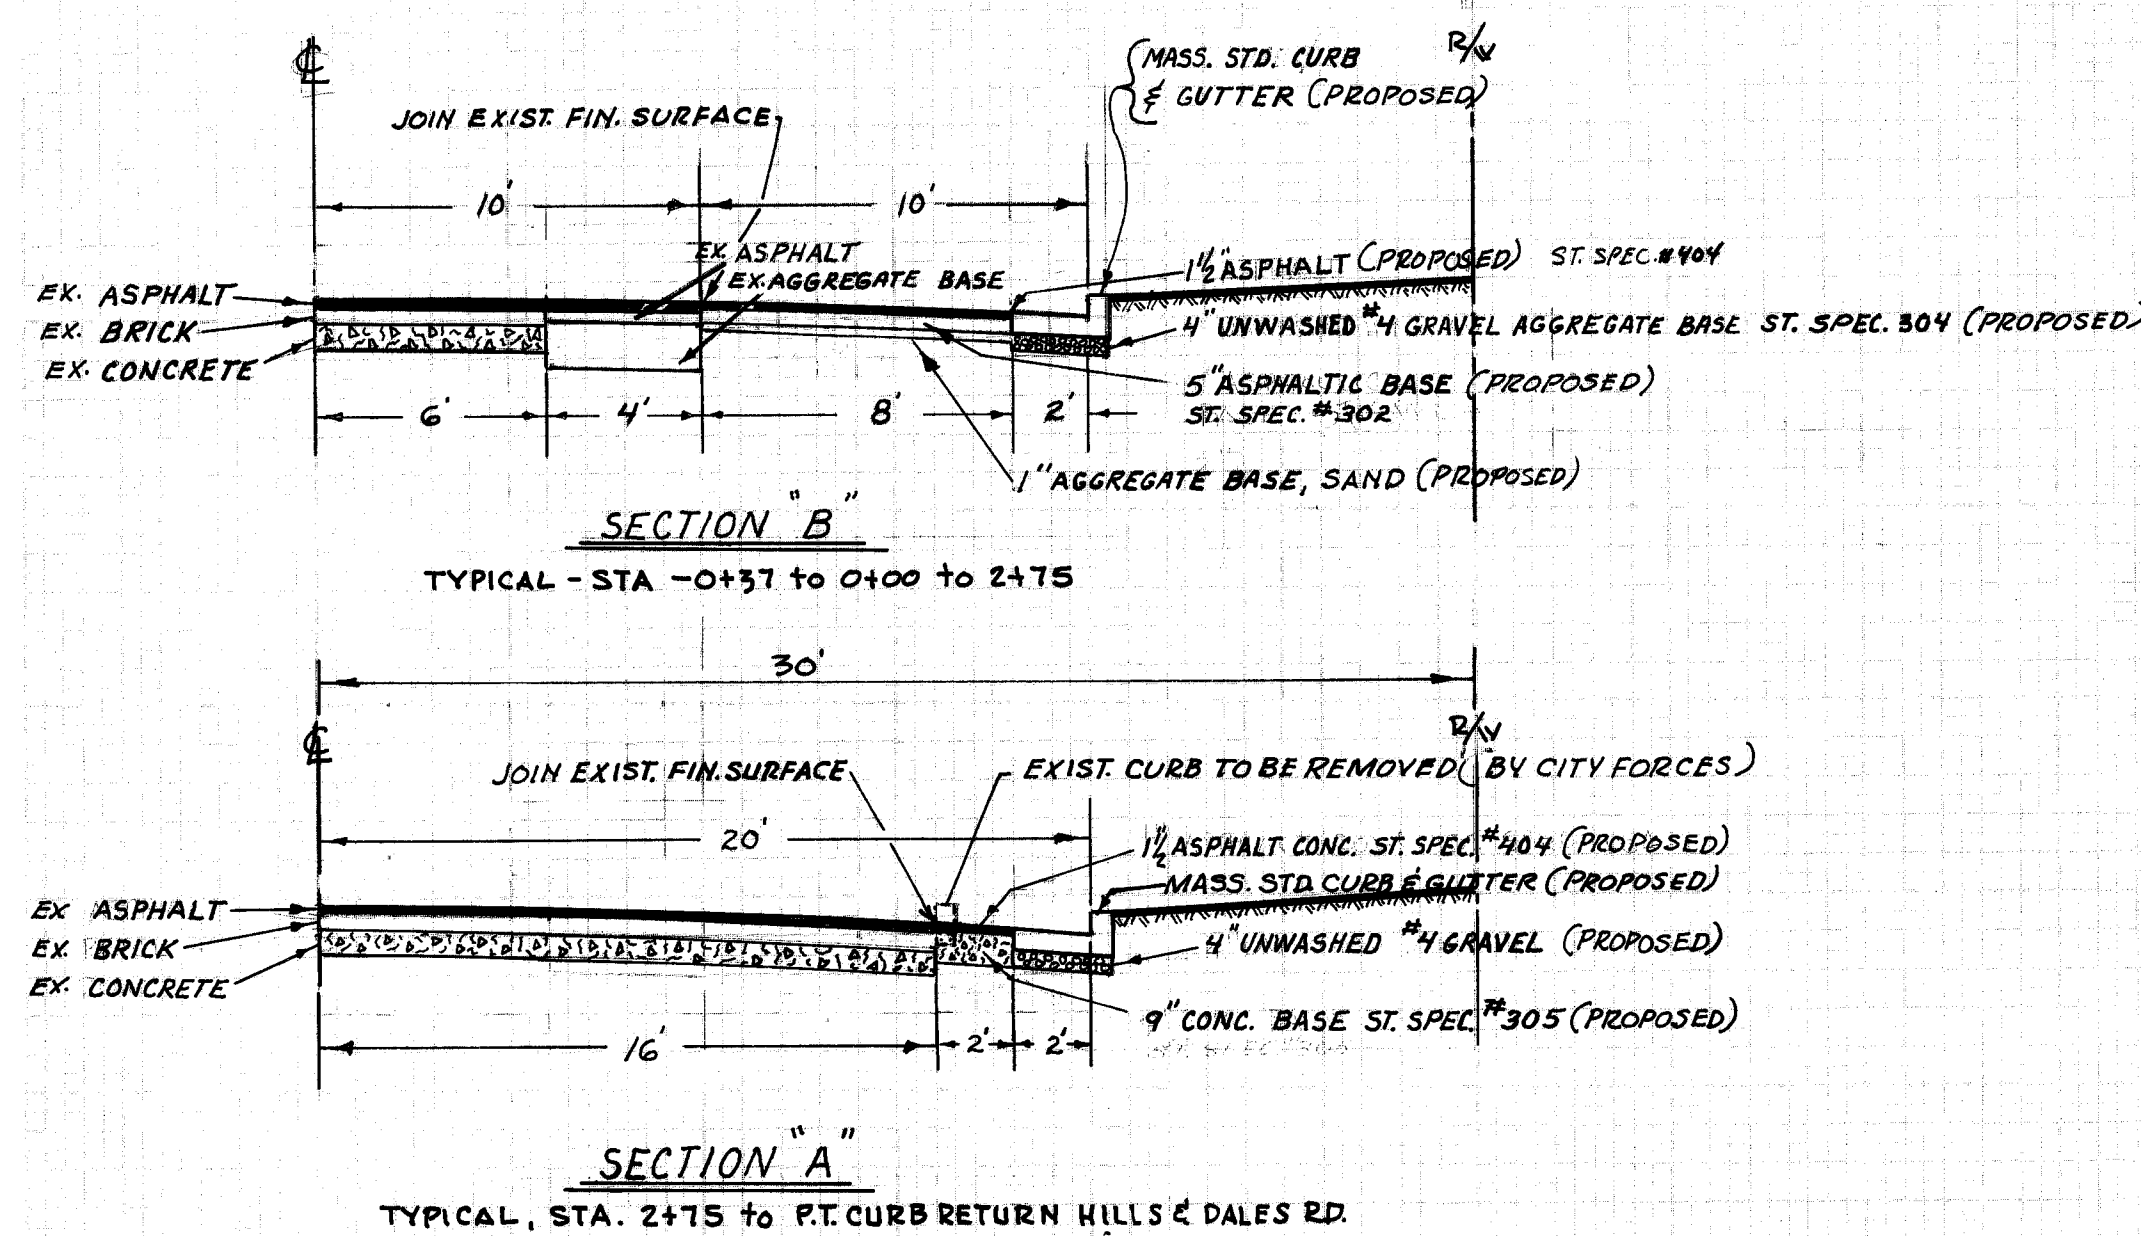


FINAL
SURVEY
NOTES
DATE: 5/17/68
BY: R. WAGONER

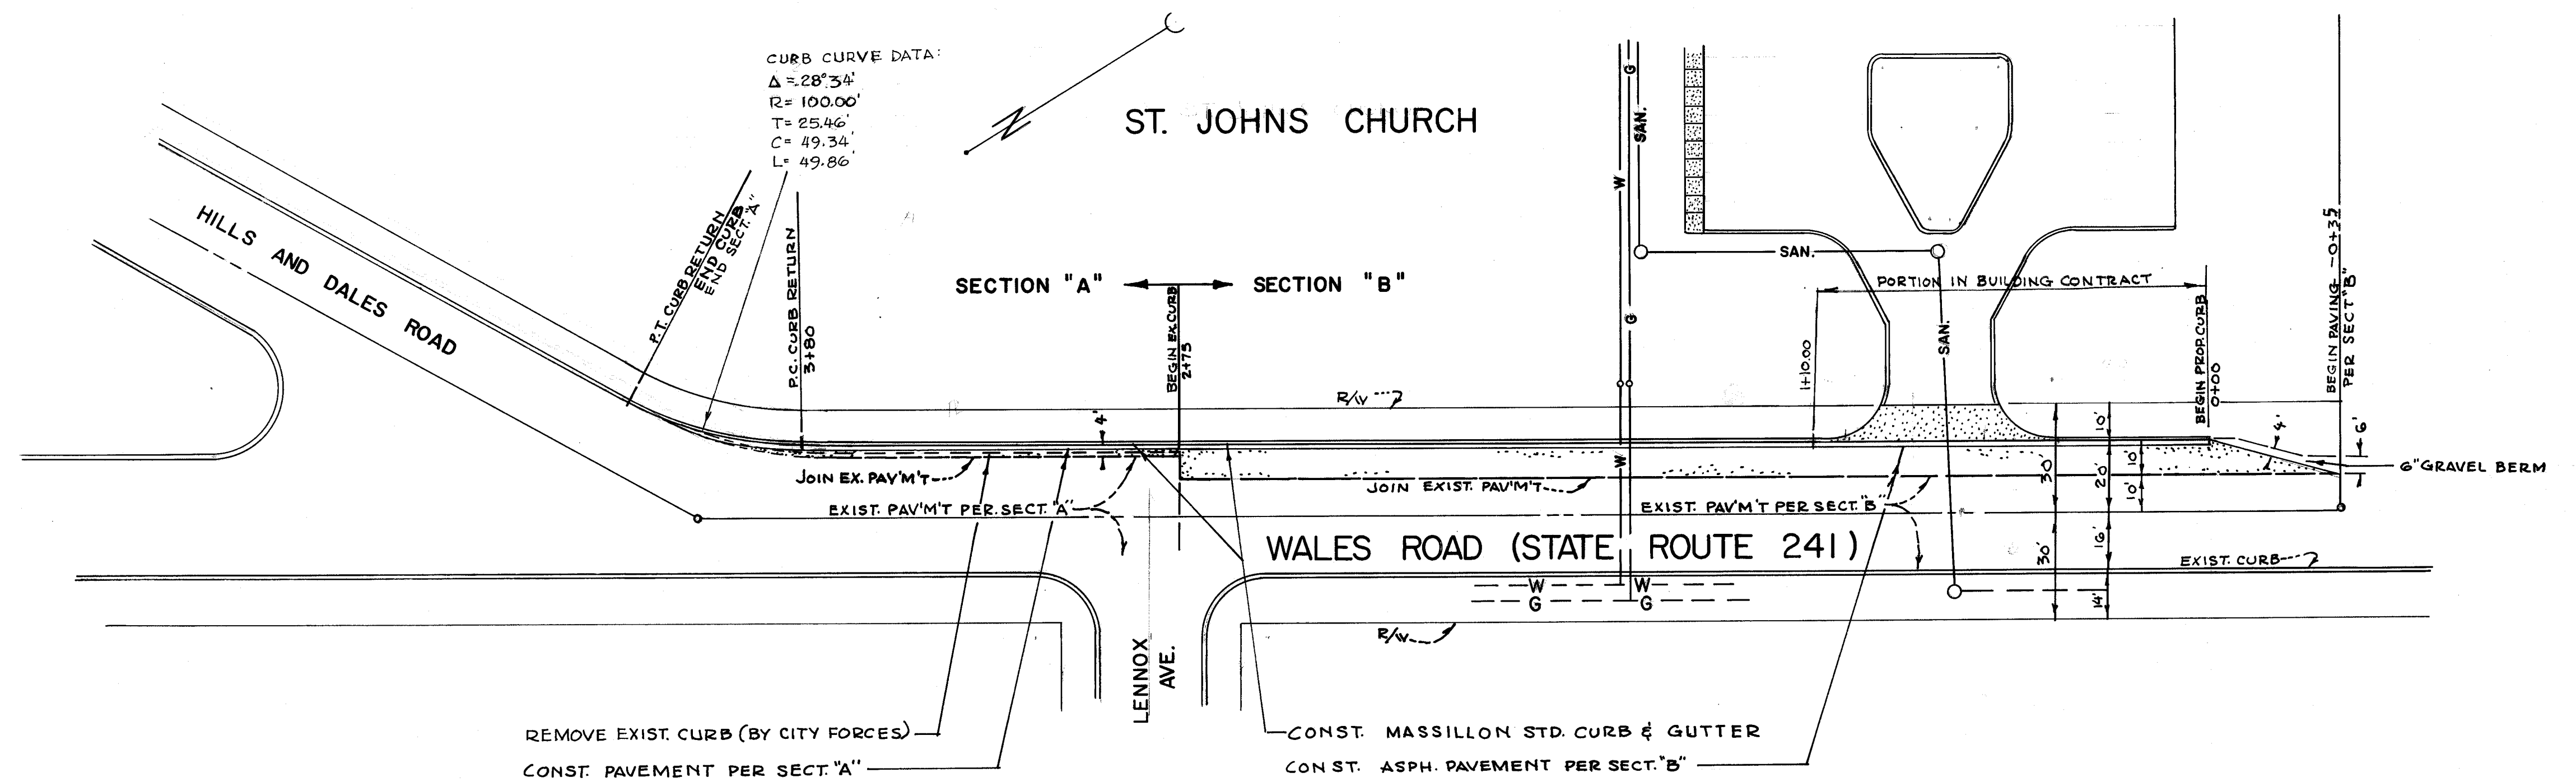

WALES RD. N.E. & HILLS & DALES RD.
 STREET WIDENING

SCALE 1" = 30' MAY 17, 1968
 DRAWN BY RONNIE MCPHERSON
 CITY ENG. ROBERT WAGONER

M-641 ACC. NO. 2493