
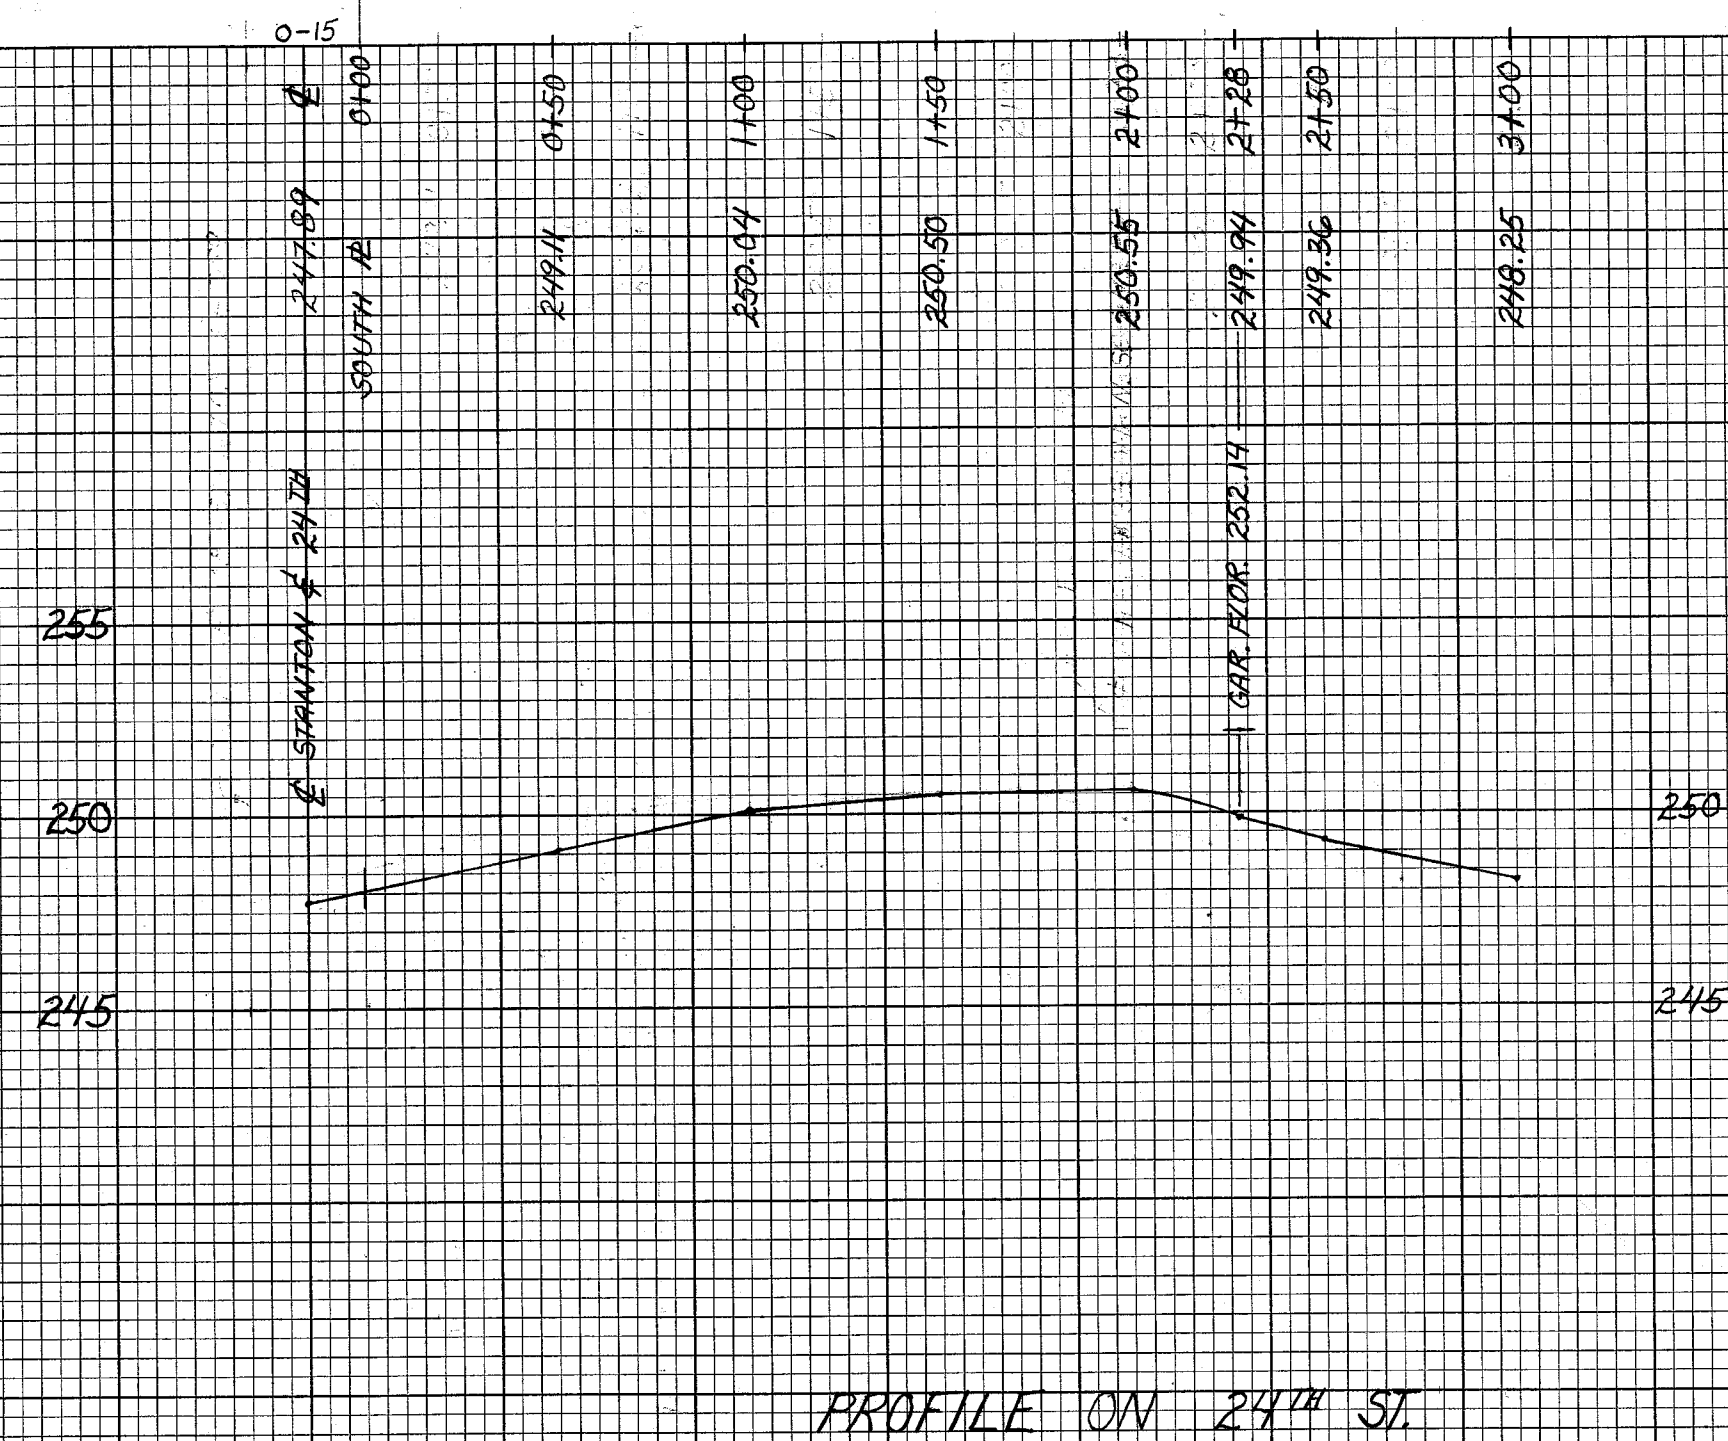


FINAL SURVEY	SURVEYED PLOTTED	DATE
NOTE BOOK	NO.	AREAS CHECKED

ORIGINAL SURVEY	SURVEYED PLOTTED	DATE
NOTE BOOK	NO.	AREAS CHECKED

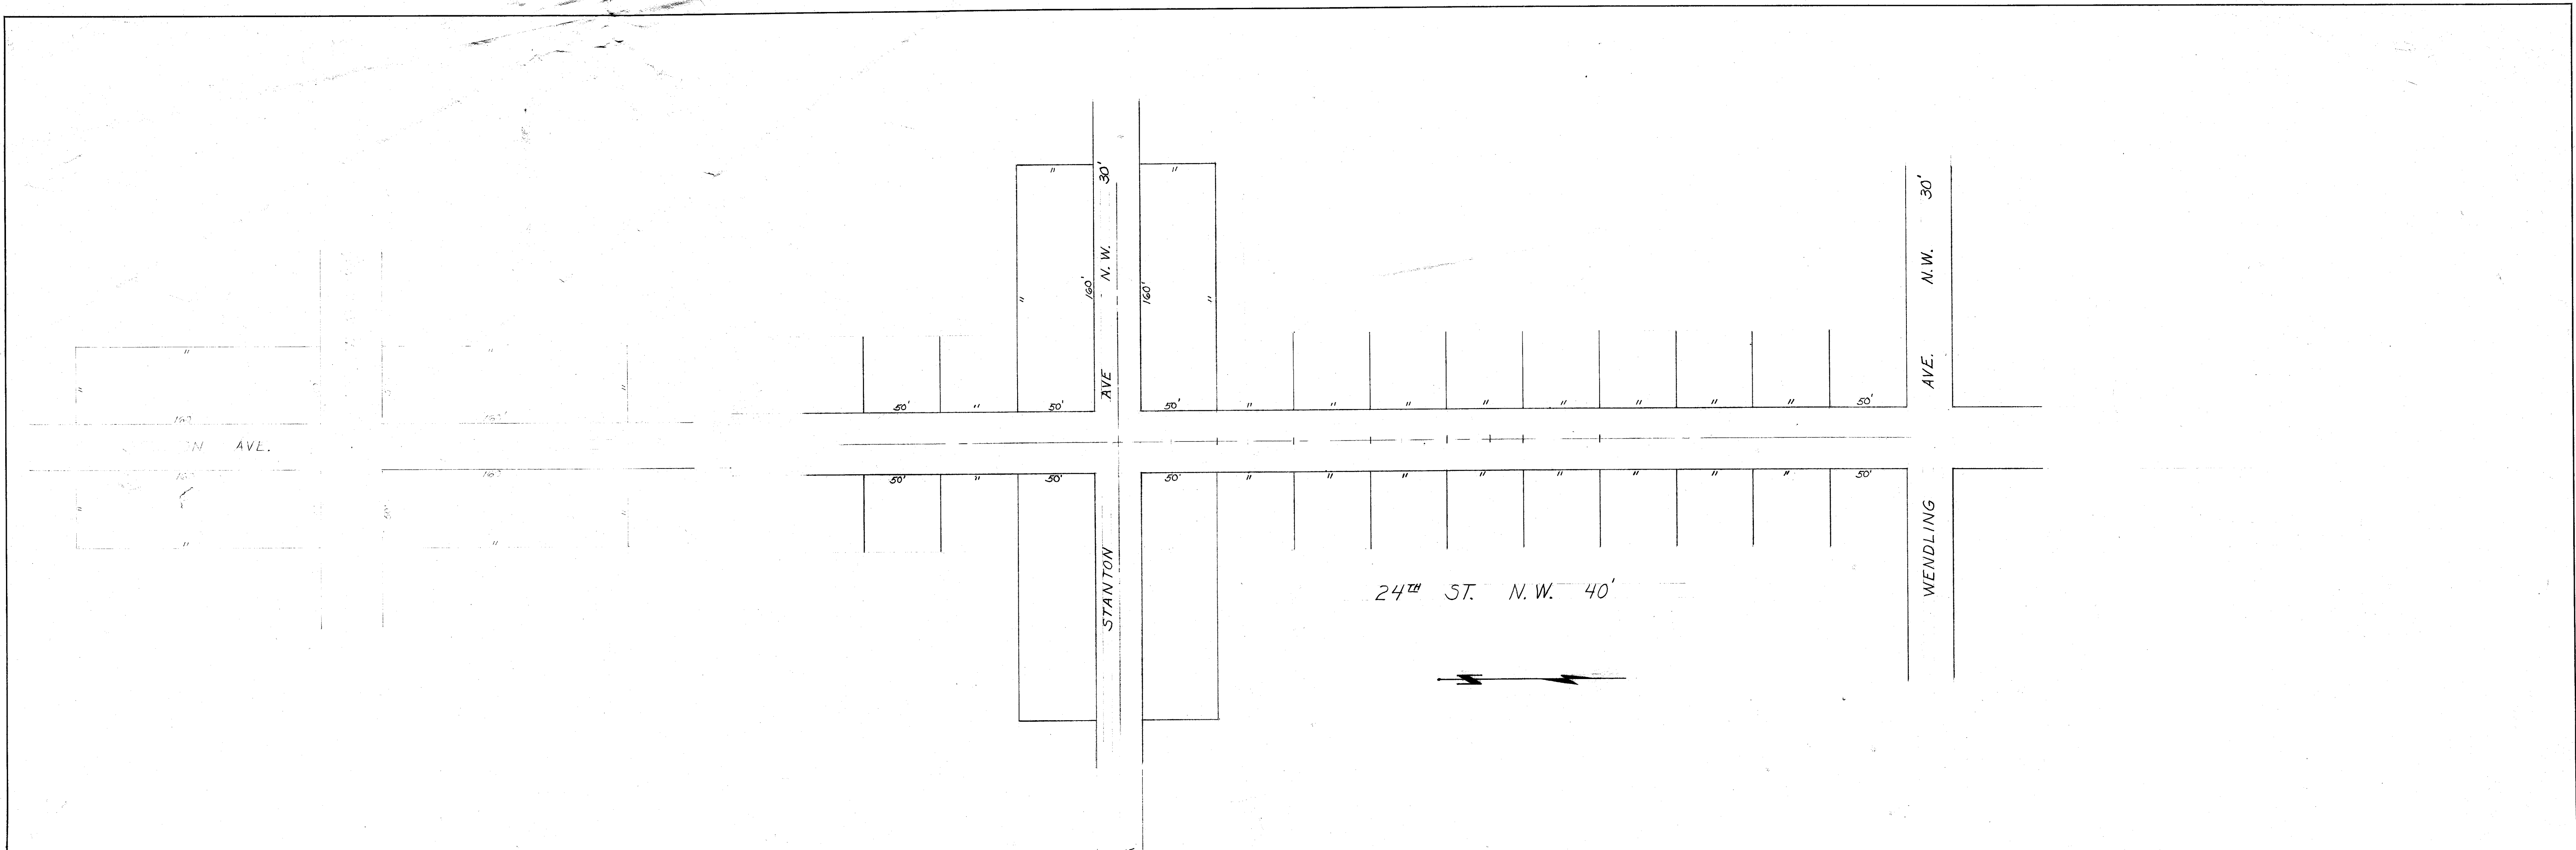


F.B. 220 P. 37838

CITY OF MASSILLON, OHIO


DR. BY: RAYMOND McPHERSON

CITY ENG. ROBERT WAGONER

4/2/69 SCALE 1"=50 FT.

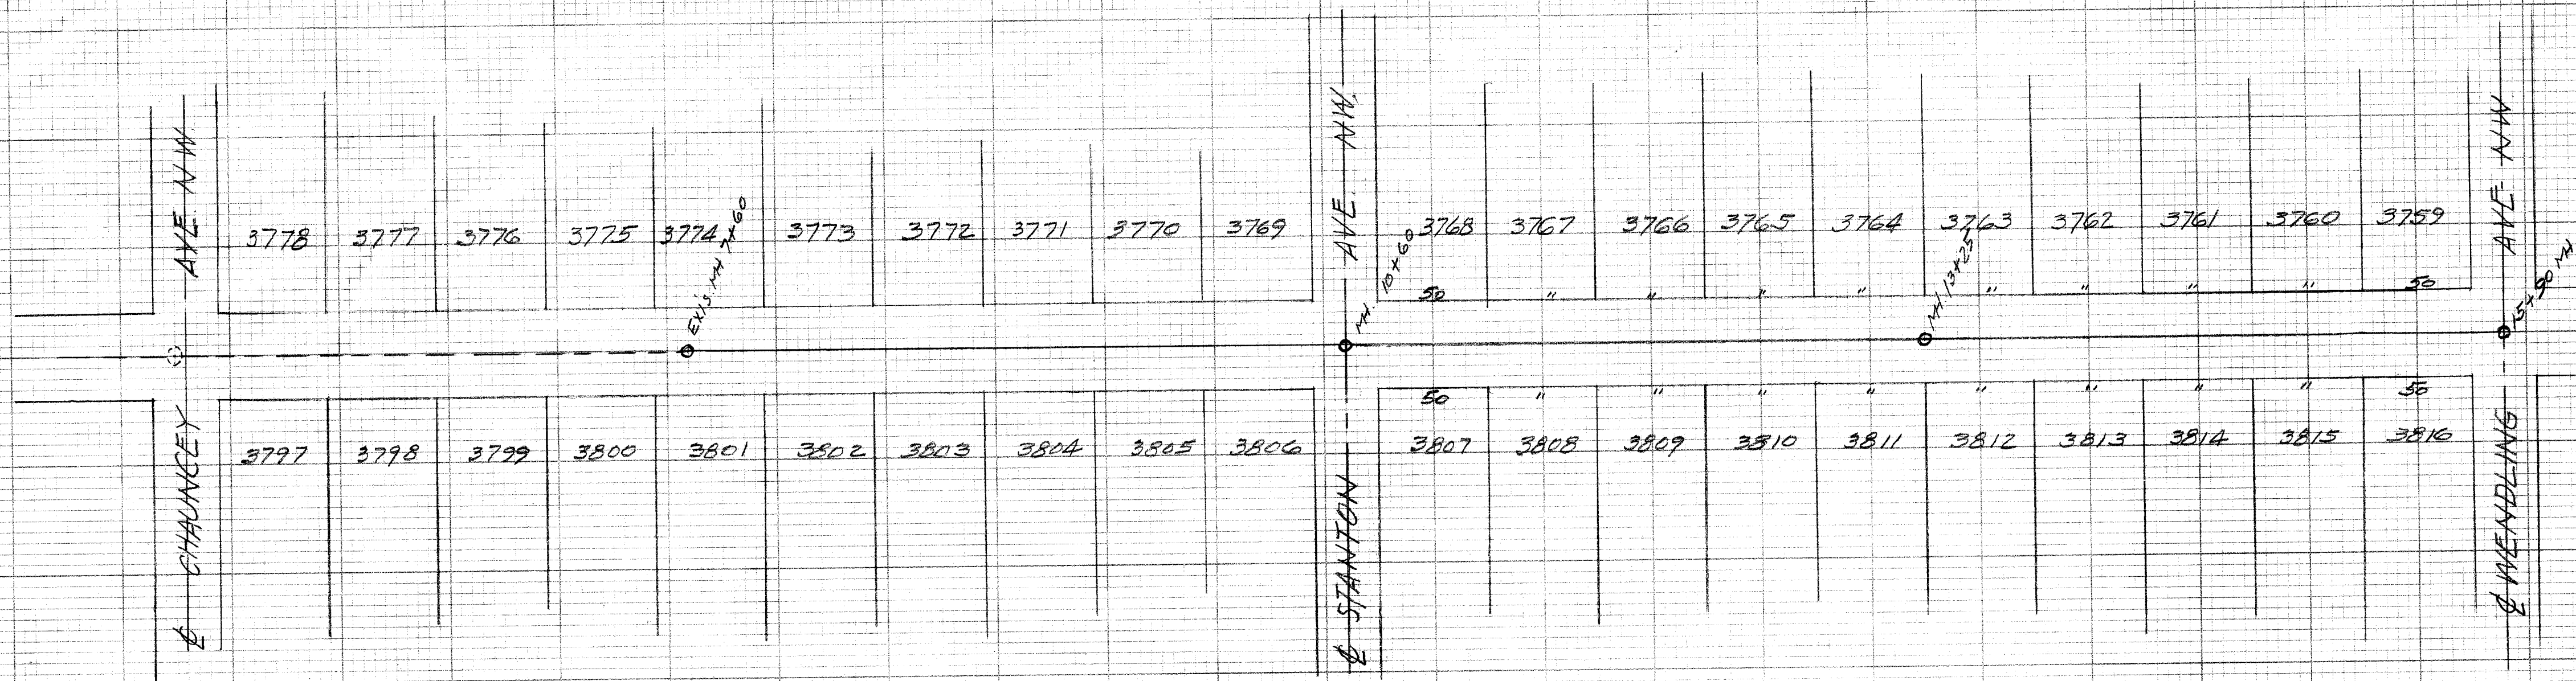

B.M. HYD. 24TH & CHANCEY = 235.26
 H.S.C. PDN: S.E. COR. 24TH & STANTON = 243.44

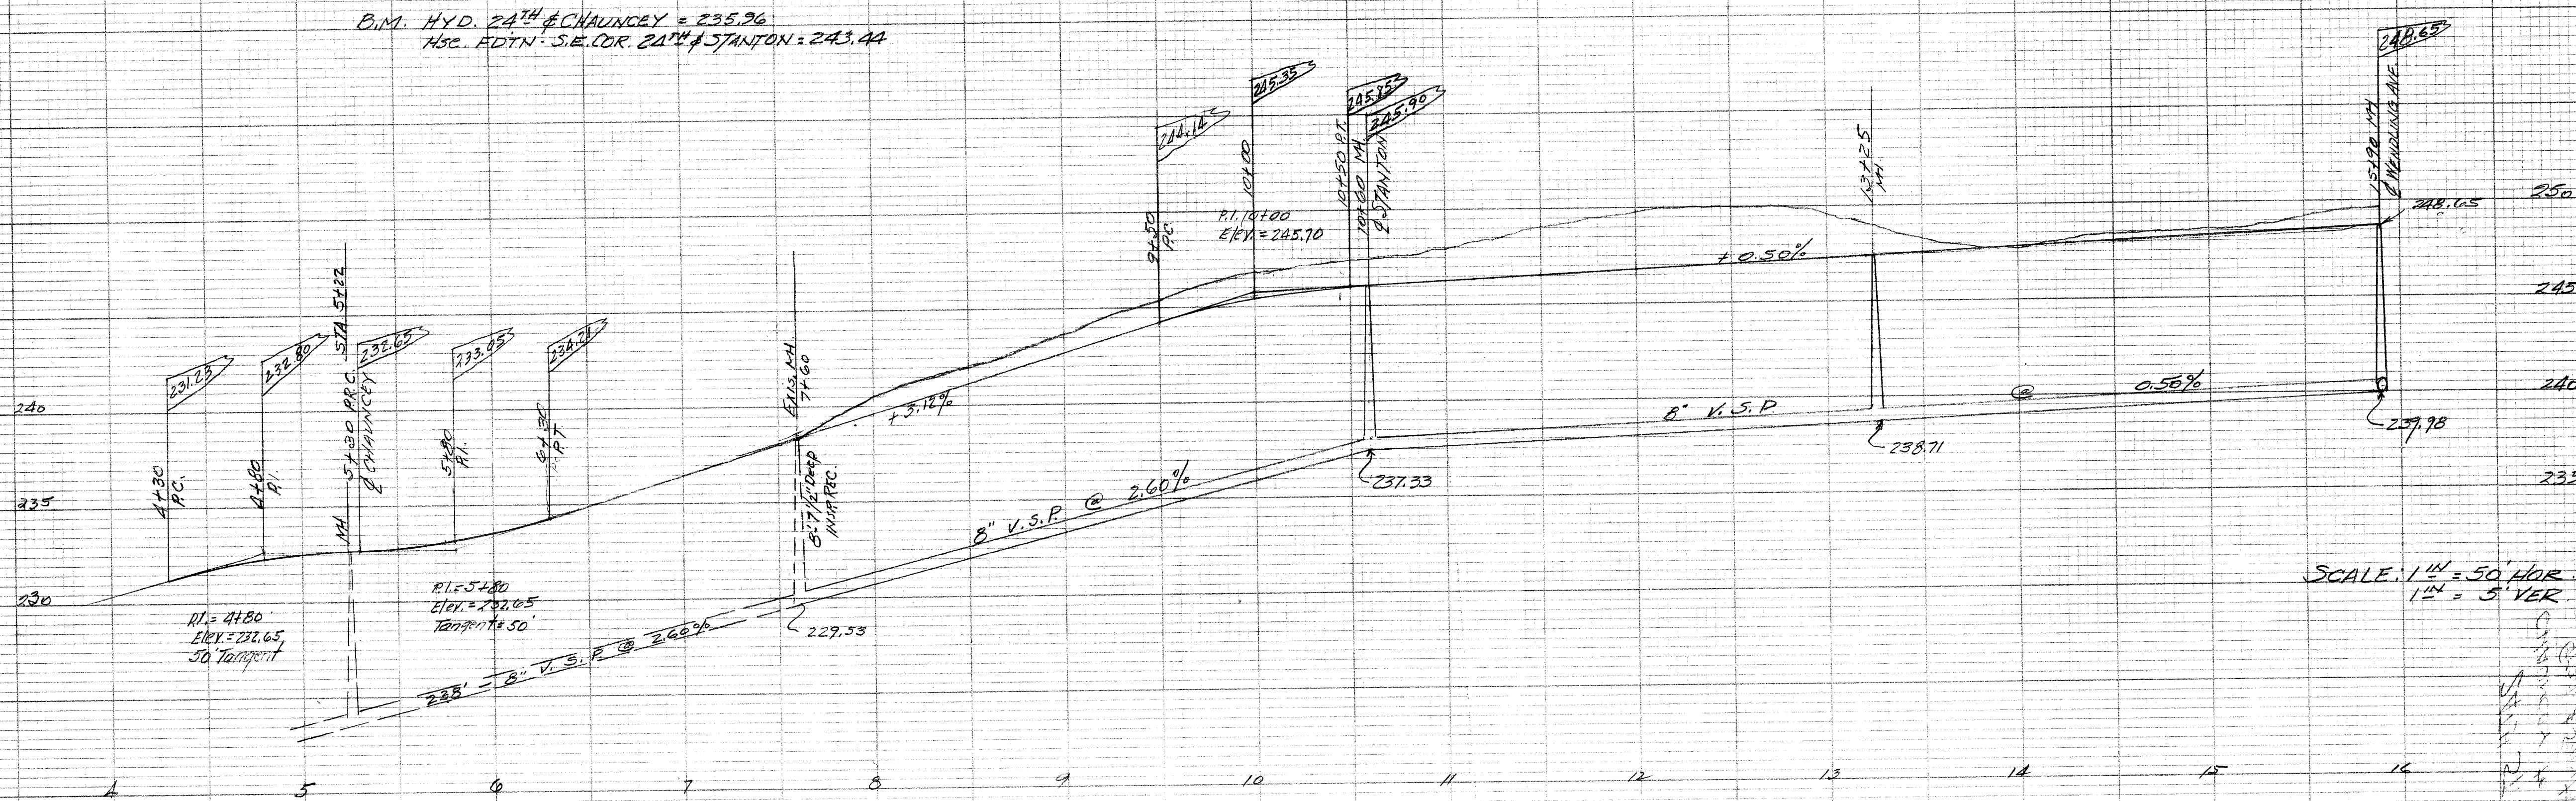



SCALE: 1" = 50' HOR.
 1" = 5' VER.

M-644

24TH ST. N.W.


FINAL SURVEY	SURVEYED	DATE
	PLOTTED	BY
	NOTE BOOK	
	AREAS CHECKED	

ORIGINAL SURVEY	SURVEYED	DATE
	PLOTTED	BY
	NOTE BOOK	
	AREAS CHECKED	

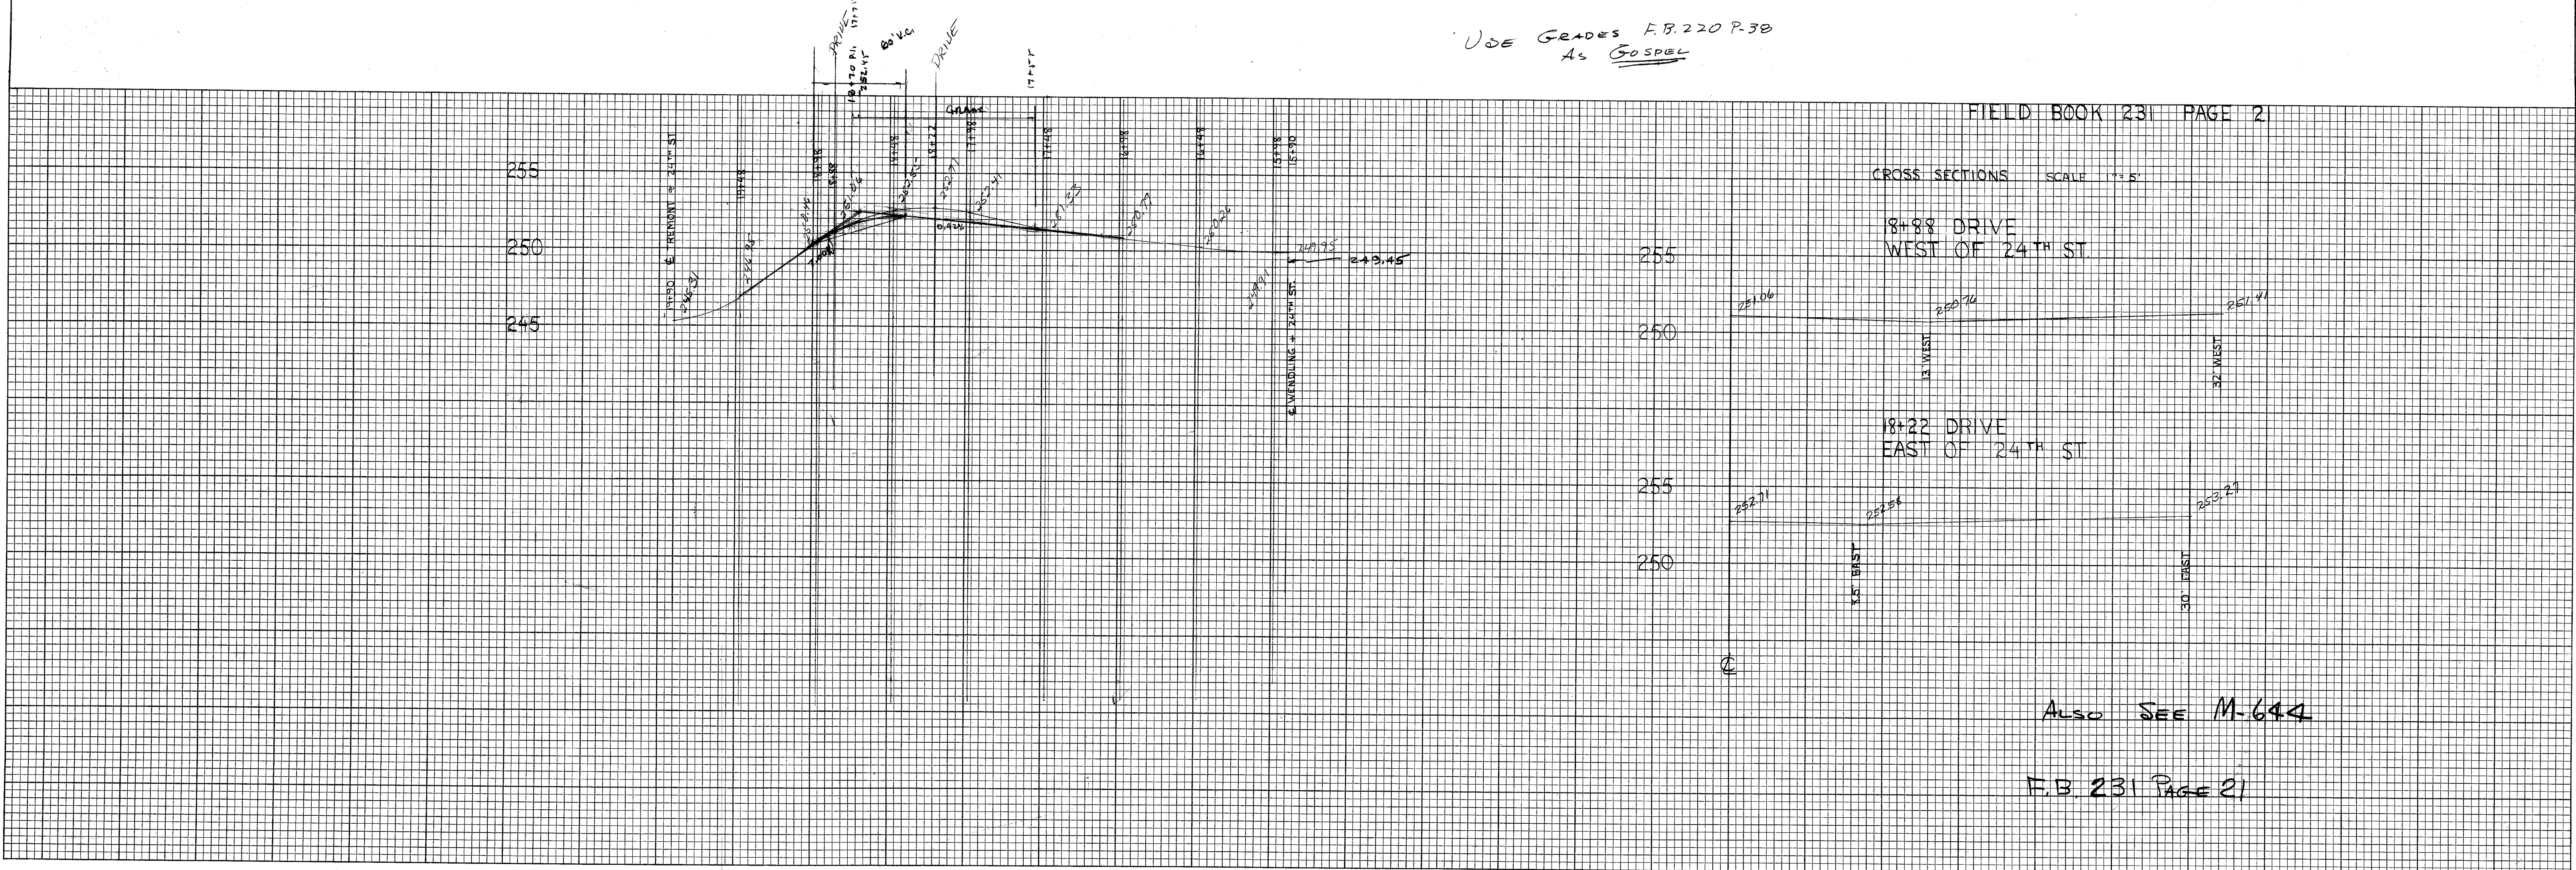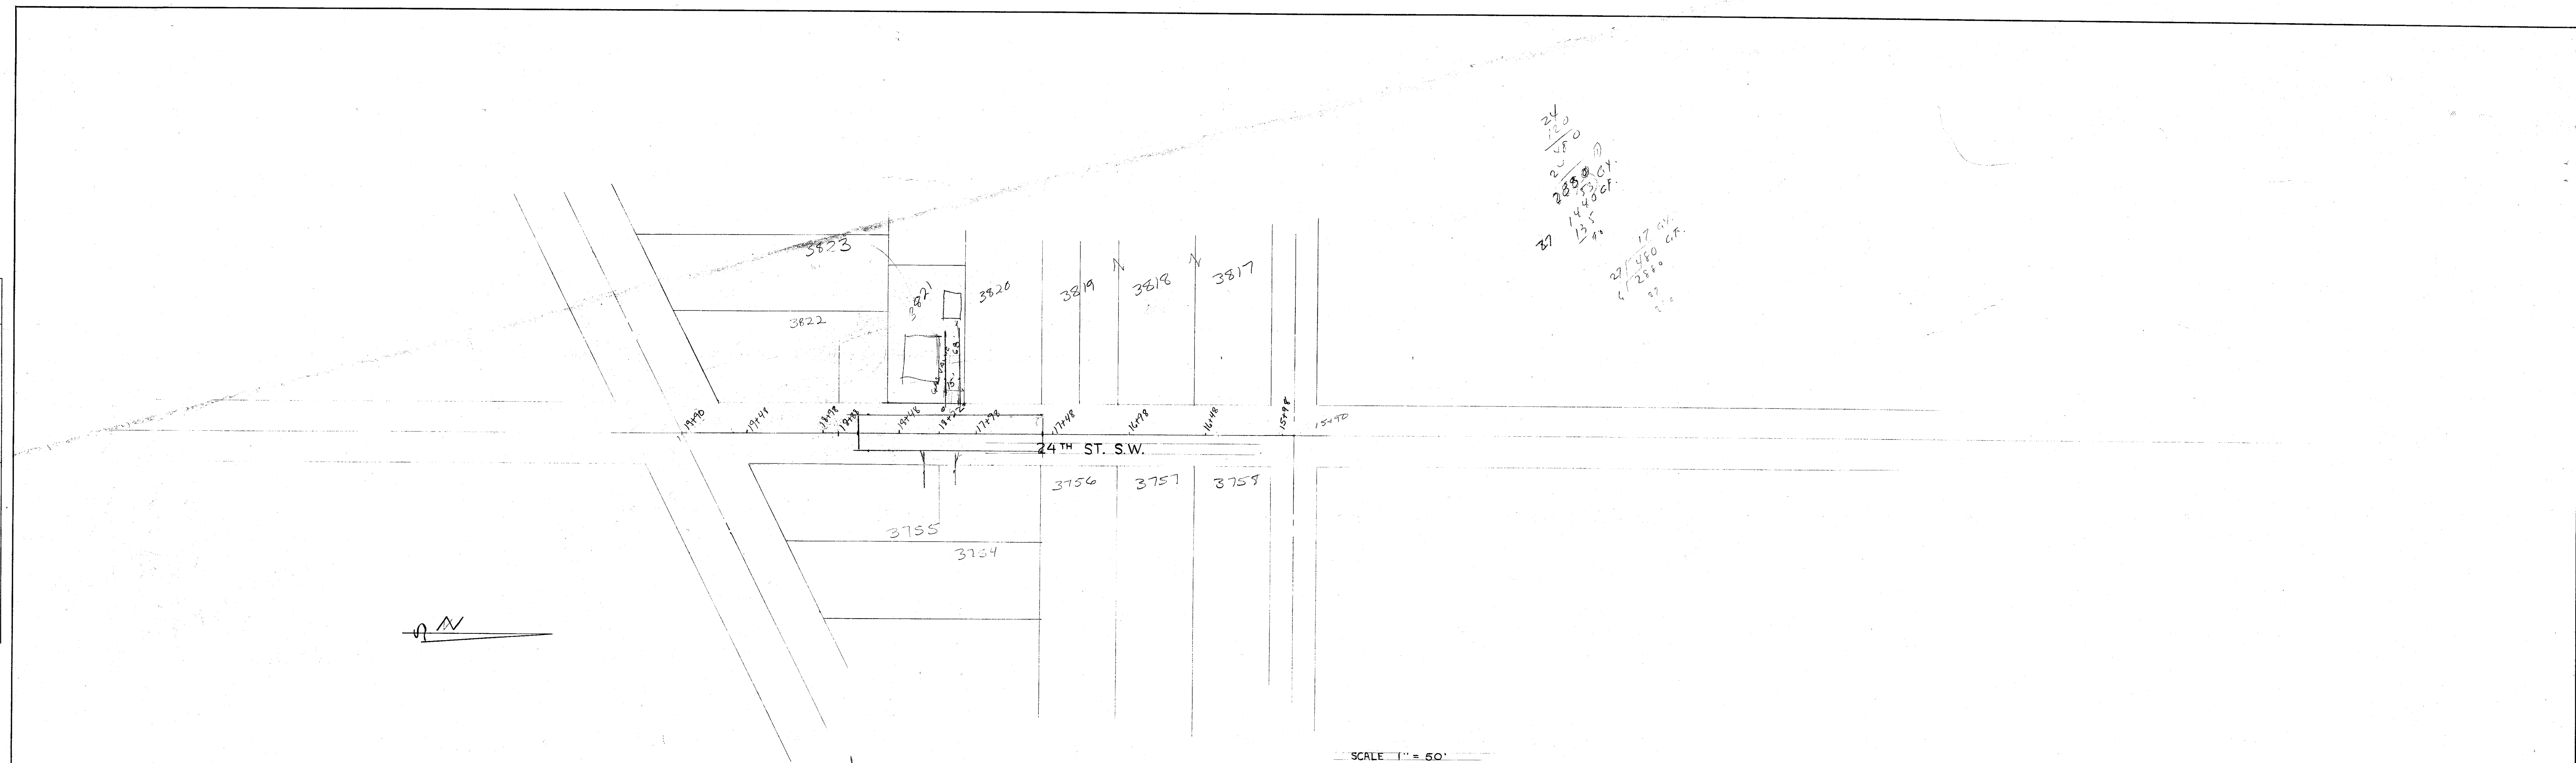


NO.	AREAS CHECKED		
NOTE BOOK	AREAS		
SURVEY	TEMPLATE		
ORIGINAL	BOLTED		
	SURVEYED		
		BA	
			DYLE

NO	WEEK CHECKED	
MOLE BOOK	WEEK	
	LEMBAYE	
SURVEY	BOTTLED	
FINISH	SHRUNKEN	
	BA	DATE

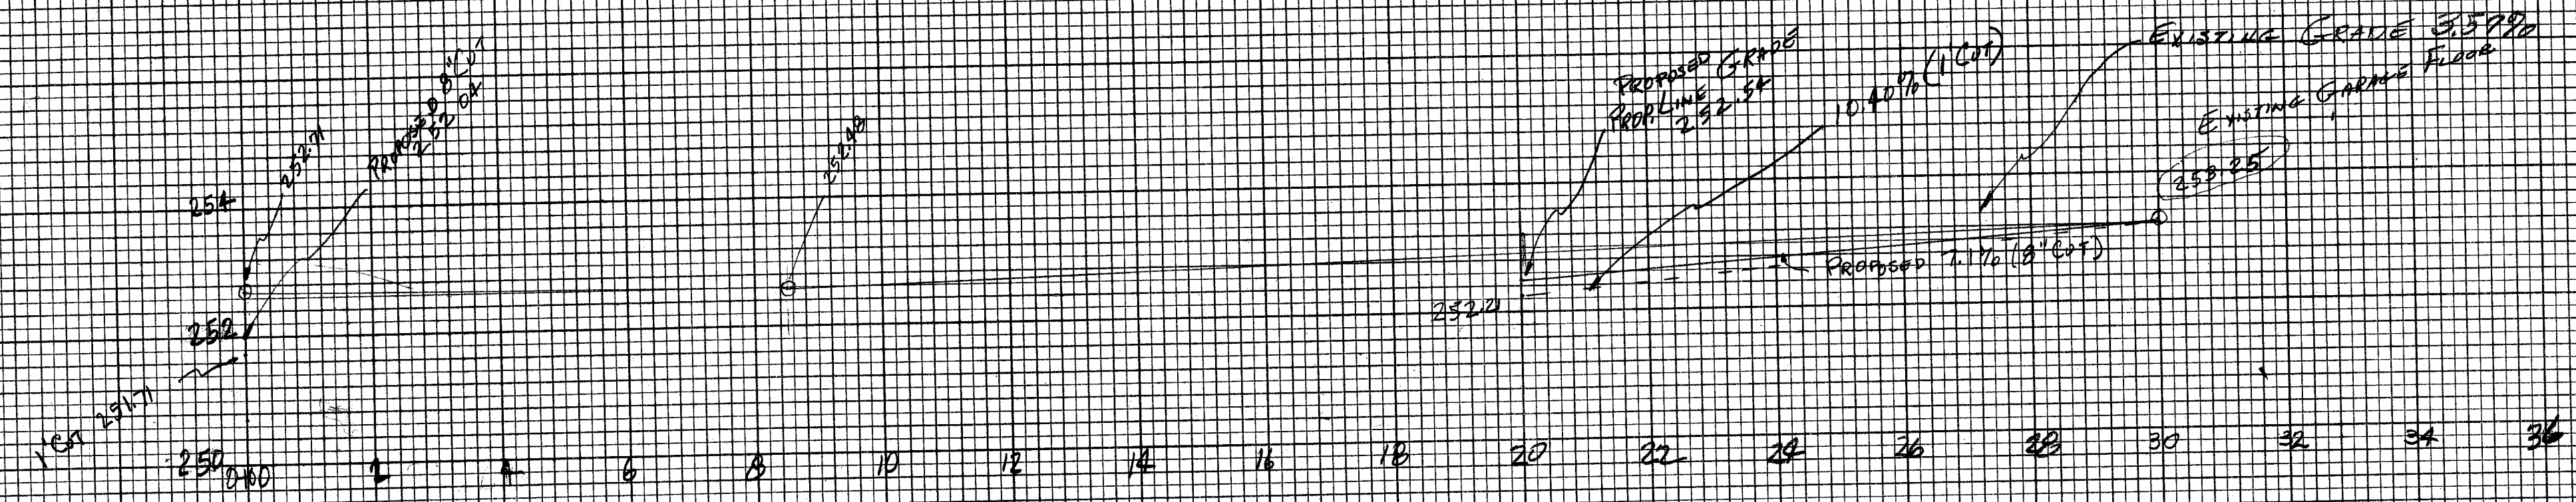

CROSS SECTION GRAVEL DRIVE - EAST, 1"=2'

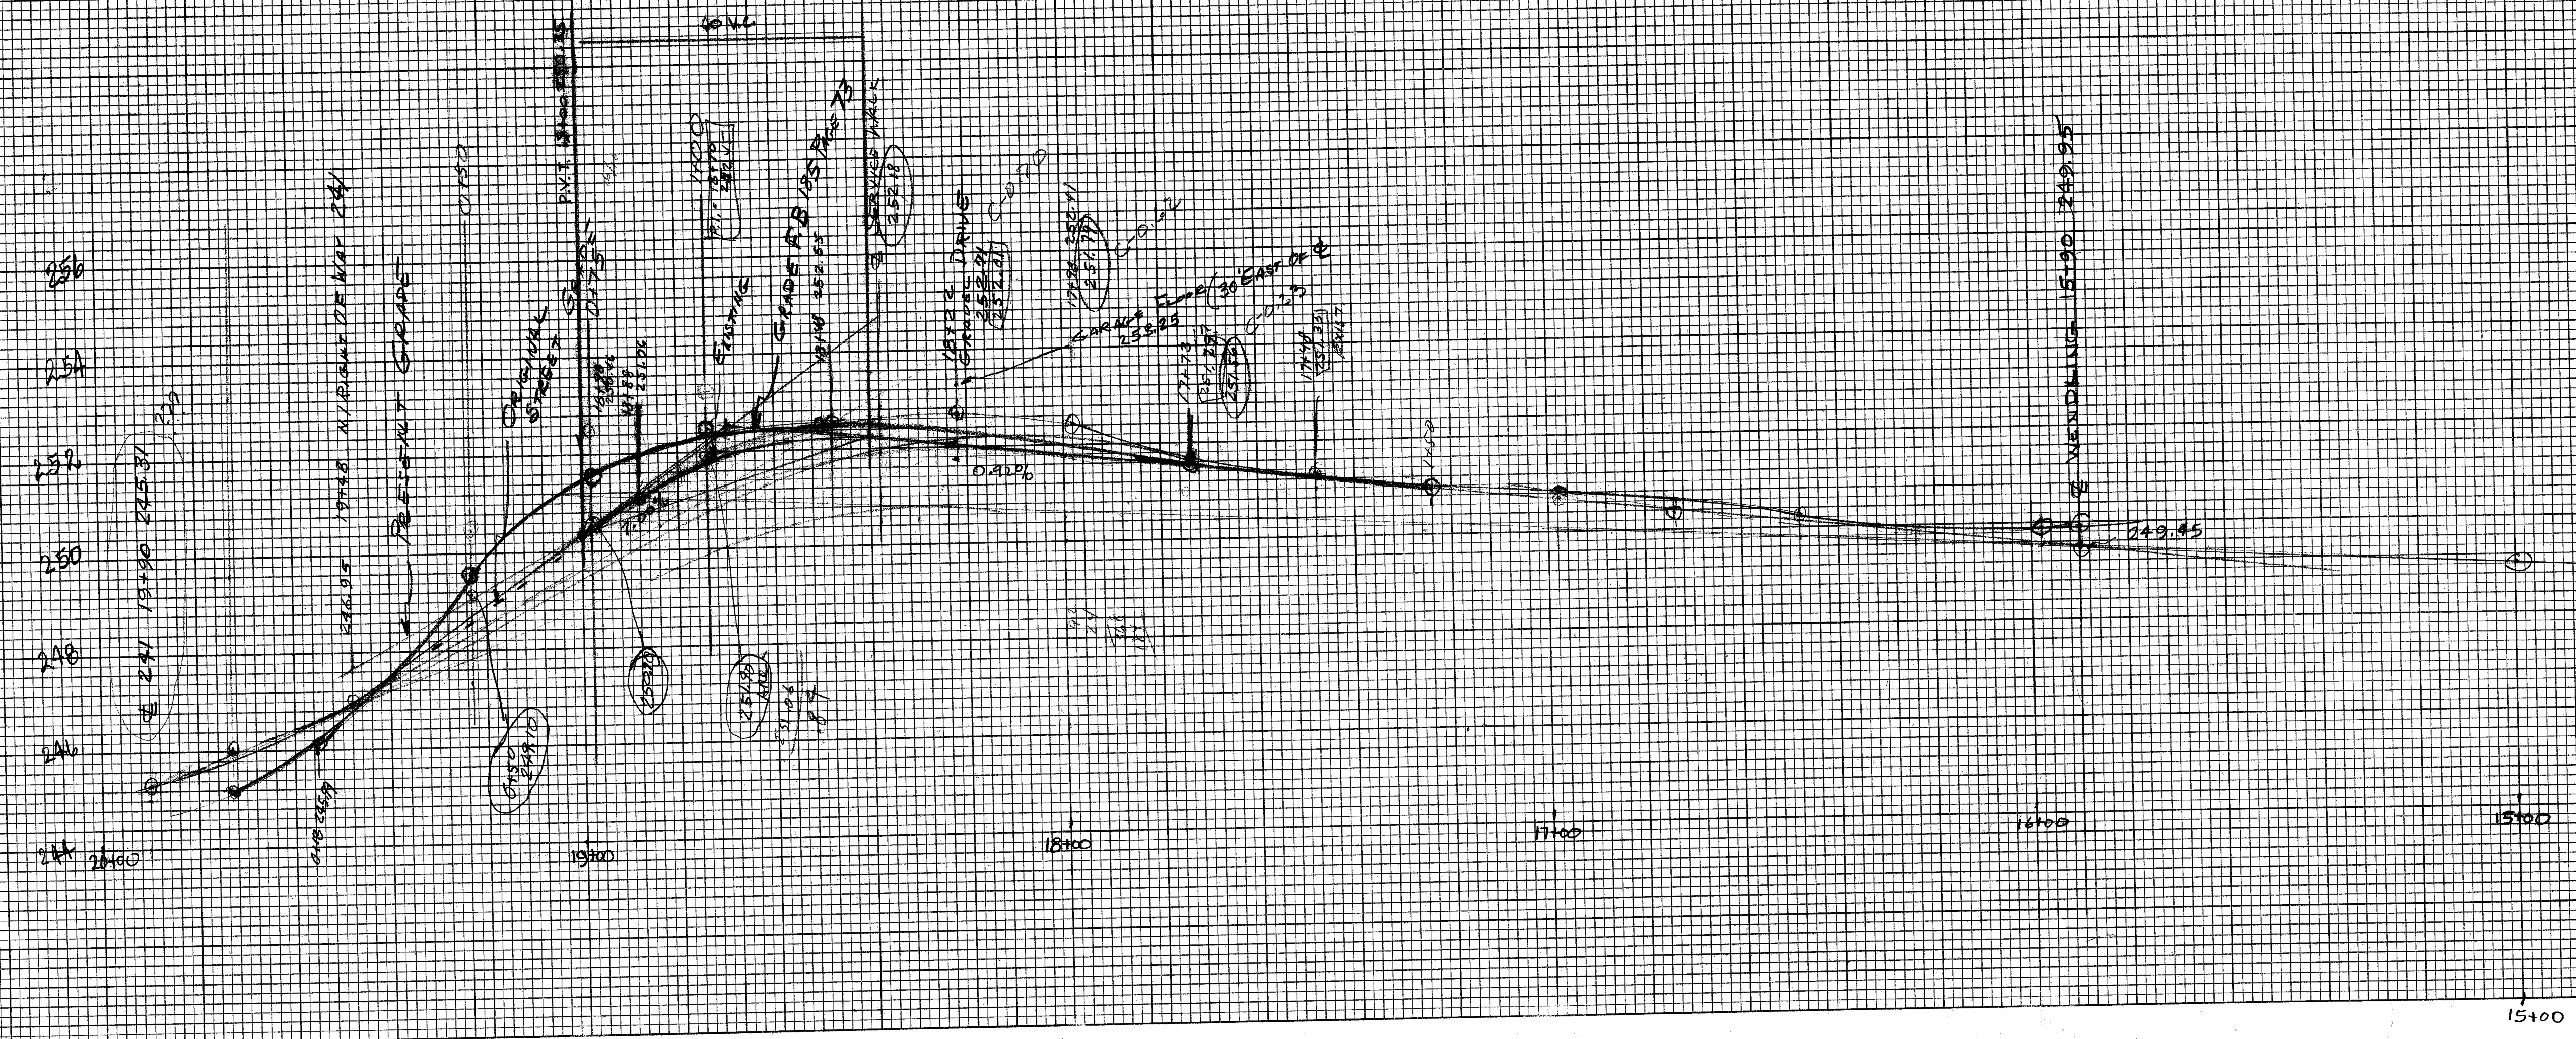

HARRY'S WORK F.B.-185 P. 13	
SERVICE WALK (HARRY)	253.28
SERVICE WALK (BIN)	252.83

8642 250.79 MF 2RE.15 SPARE
 E.PIN NIE CO. 4.06
 16 7800 1.21
 SERVICE NIE 3.96
 W/ SPARE
 FUDGE BLUE
 CUMMER 3.57
 2.500
 50 FROM PIN TO
 GARAGE

SEE FB (NEW) PAGE 43 For Check On
INDUSTRIAL PARK DENVER CO.

SCALE $1'' = 20'$

ALSO SEE M-644

24TH ST. N.W.
F.B. 231 PAGE 21
AA-45

168
778
19+50
18+98
18+70
18+48
18+22
17+98
17+73
17+18

194000
194000
22