


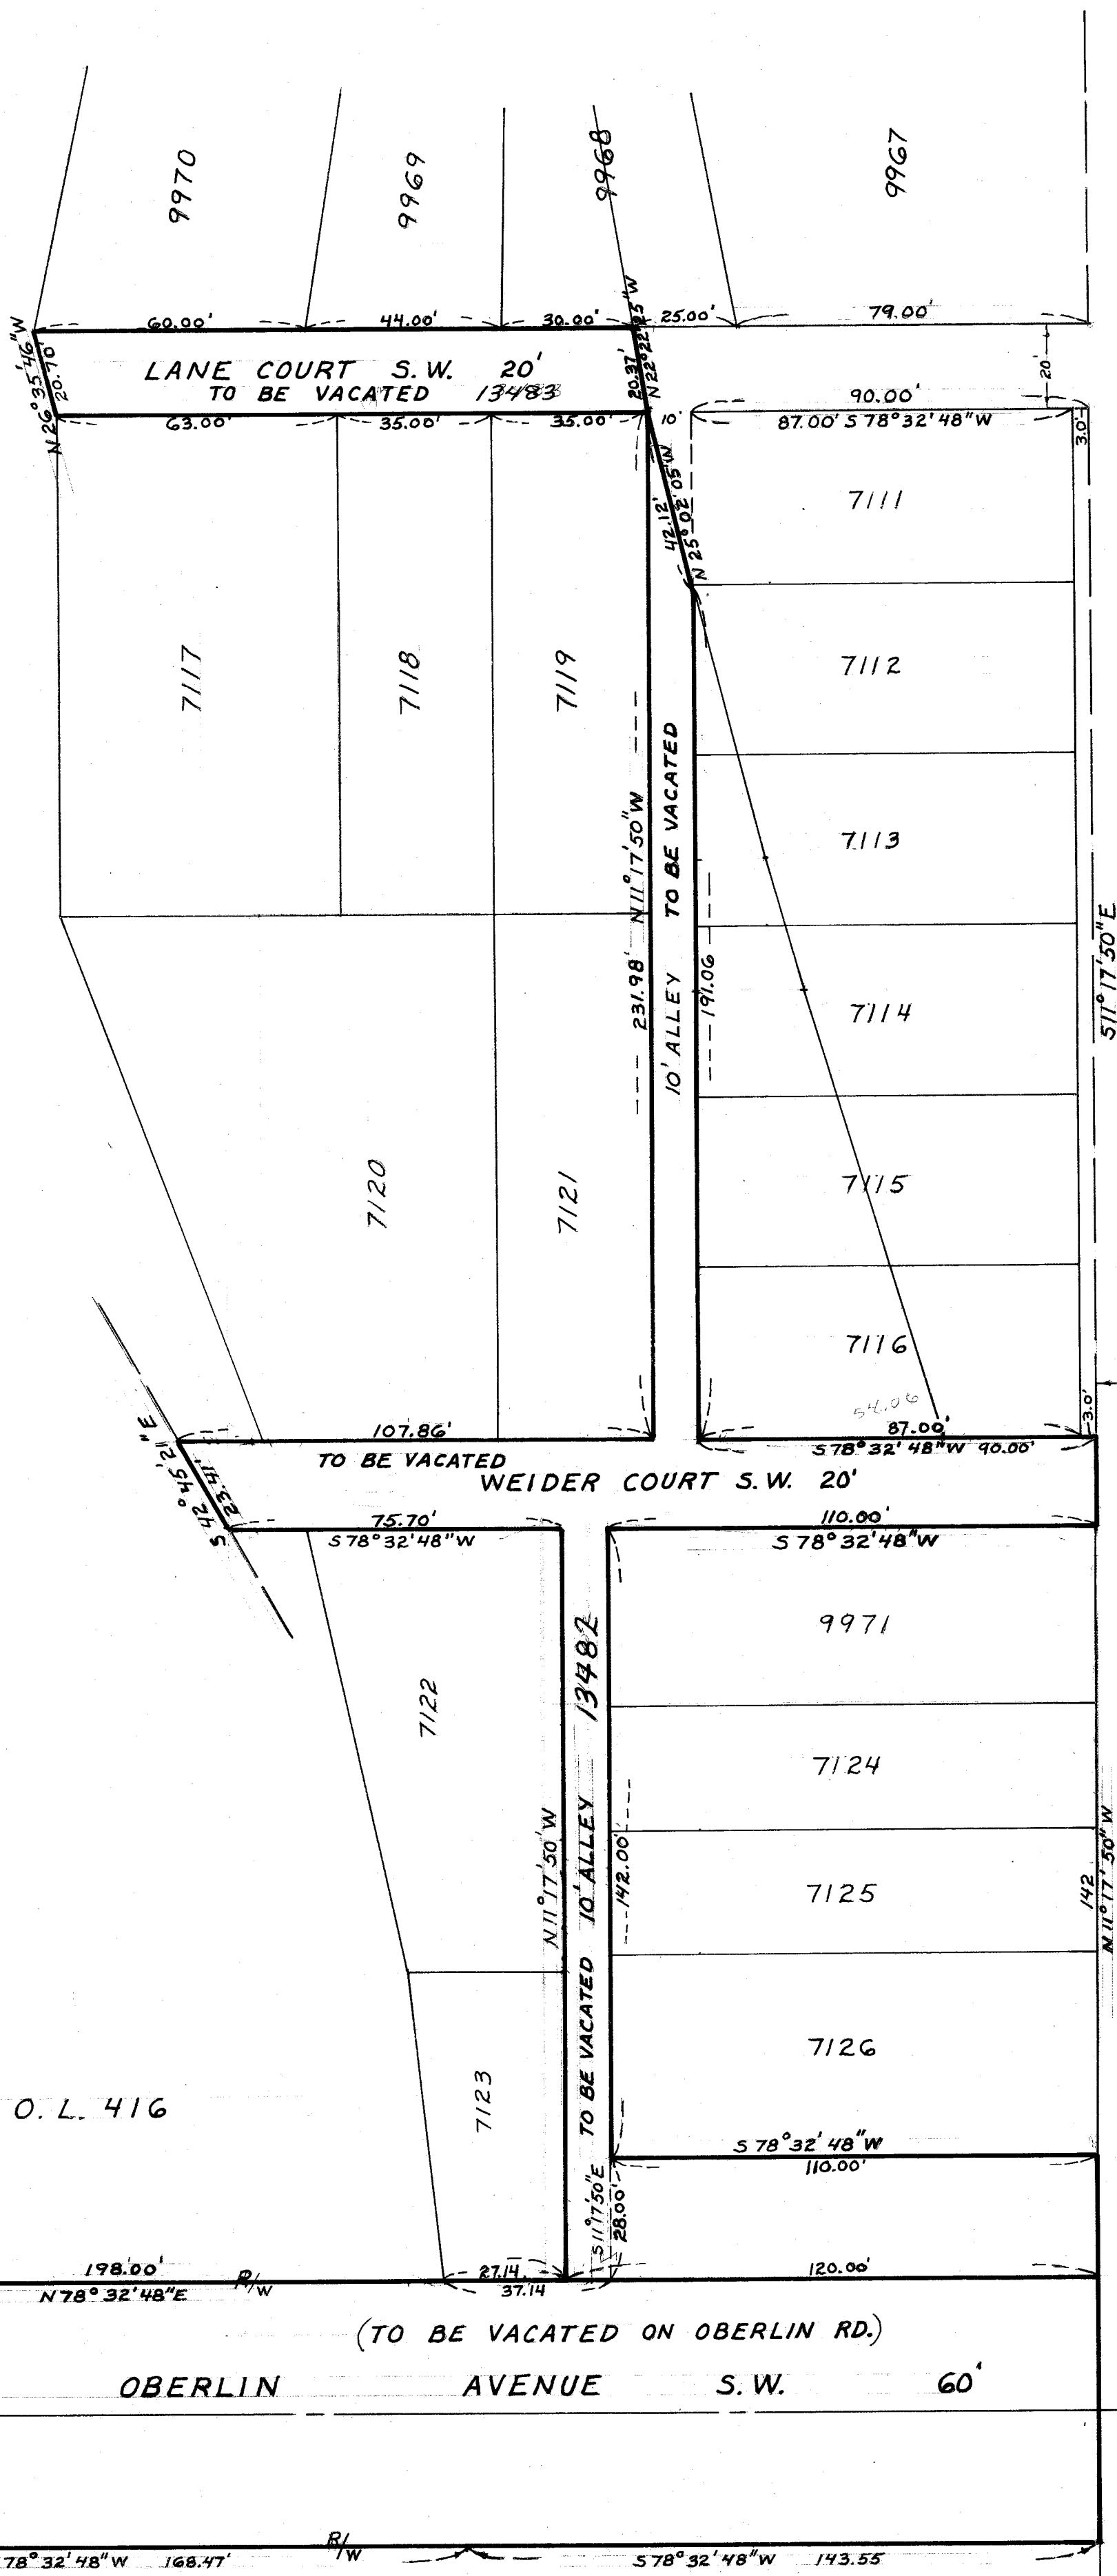

I hereby certify the above to be a correct plat of the Street to be vacated.

Robert Wagoner
CITY ENGINEER

CITY COUNCIL

Accepted by the City Council by Ordinance No. 23-1970 passed MARCH 1970

Burt J. Jones *Muel Van Dine*
CLERK PRESIDENT

Vacated portions given City Lot No's 13482+13483

DESCRIPTION:

Vacation of 10' Alley's north & south of Weider Ct. S.W., Weider Ct., & a portion of Lane Ct. S.W.

PLANNING COMMISSION

Approved by the Planning Commission of the City of Massillon at a meeting held FEB. 11 1970

Robert Wagoner *Joe Fisher*
SECRETARY CHAIRMAN

Entered for Transfer this 21st day of July 1970

Joe Fisher *By W.B. Barnard*
COUNTY AUDITOR Deputy

Received for Record this 23rd day of July 1970

Recorded in Vol. 39 Page 108 this 23rd day of July 1970

R#301 *Keneth E. Motts*

KENNETH E. MOTTS
Recorder, Stark County
CANTON, OHIO

ERIE STREET 60'

CITY OF MASSILLON, OHIO
VACATION OF 10' ALLEY, WEIDER CT.
10' ALLEY & A PORTION OF LANE CT.

REVISION		
NO.	DATE	BY

DARY RONNIE MCPHERSON DEPT. OF PUBLIC SERVICE
ENGINEERING DIVISION

CITY ENG. ROBERT WAGONER

SCALE 1" = 30 FT. 2/13/70