


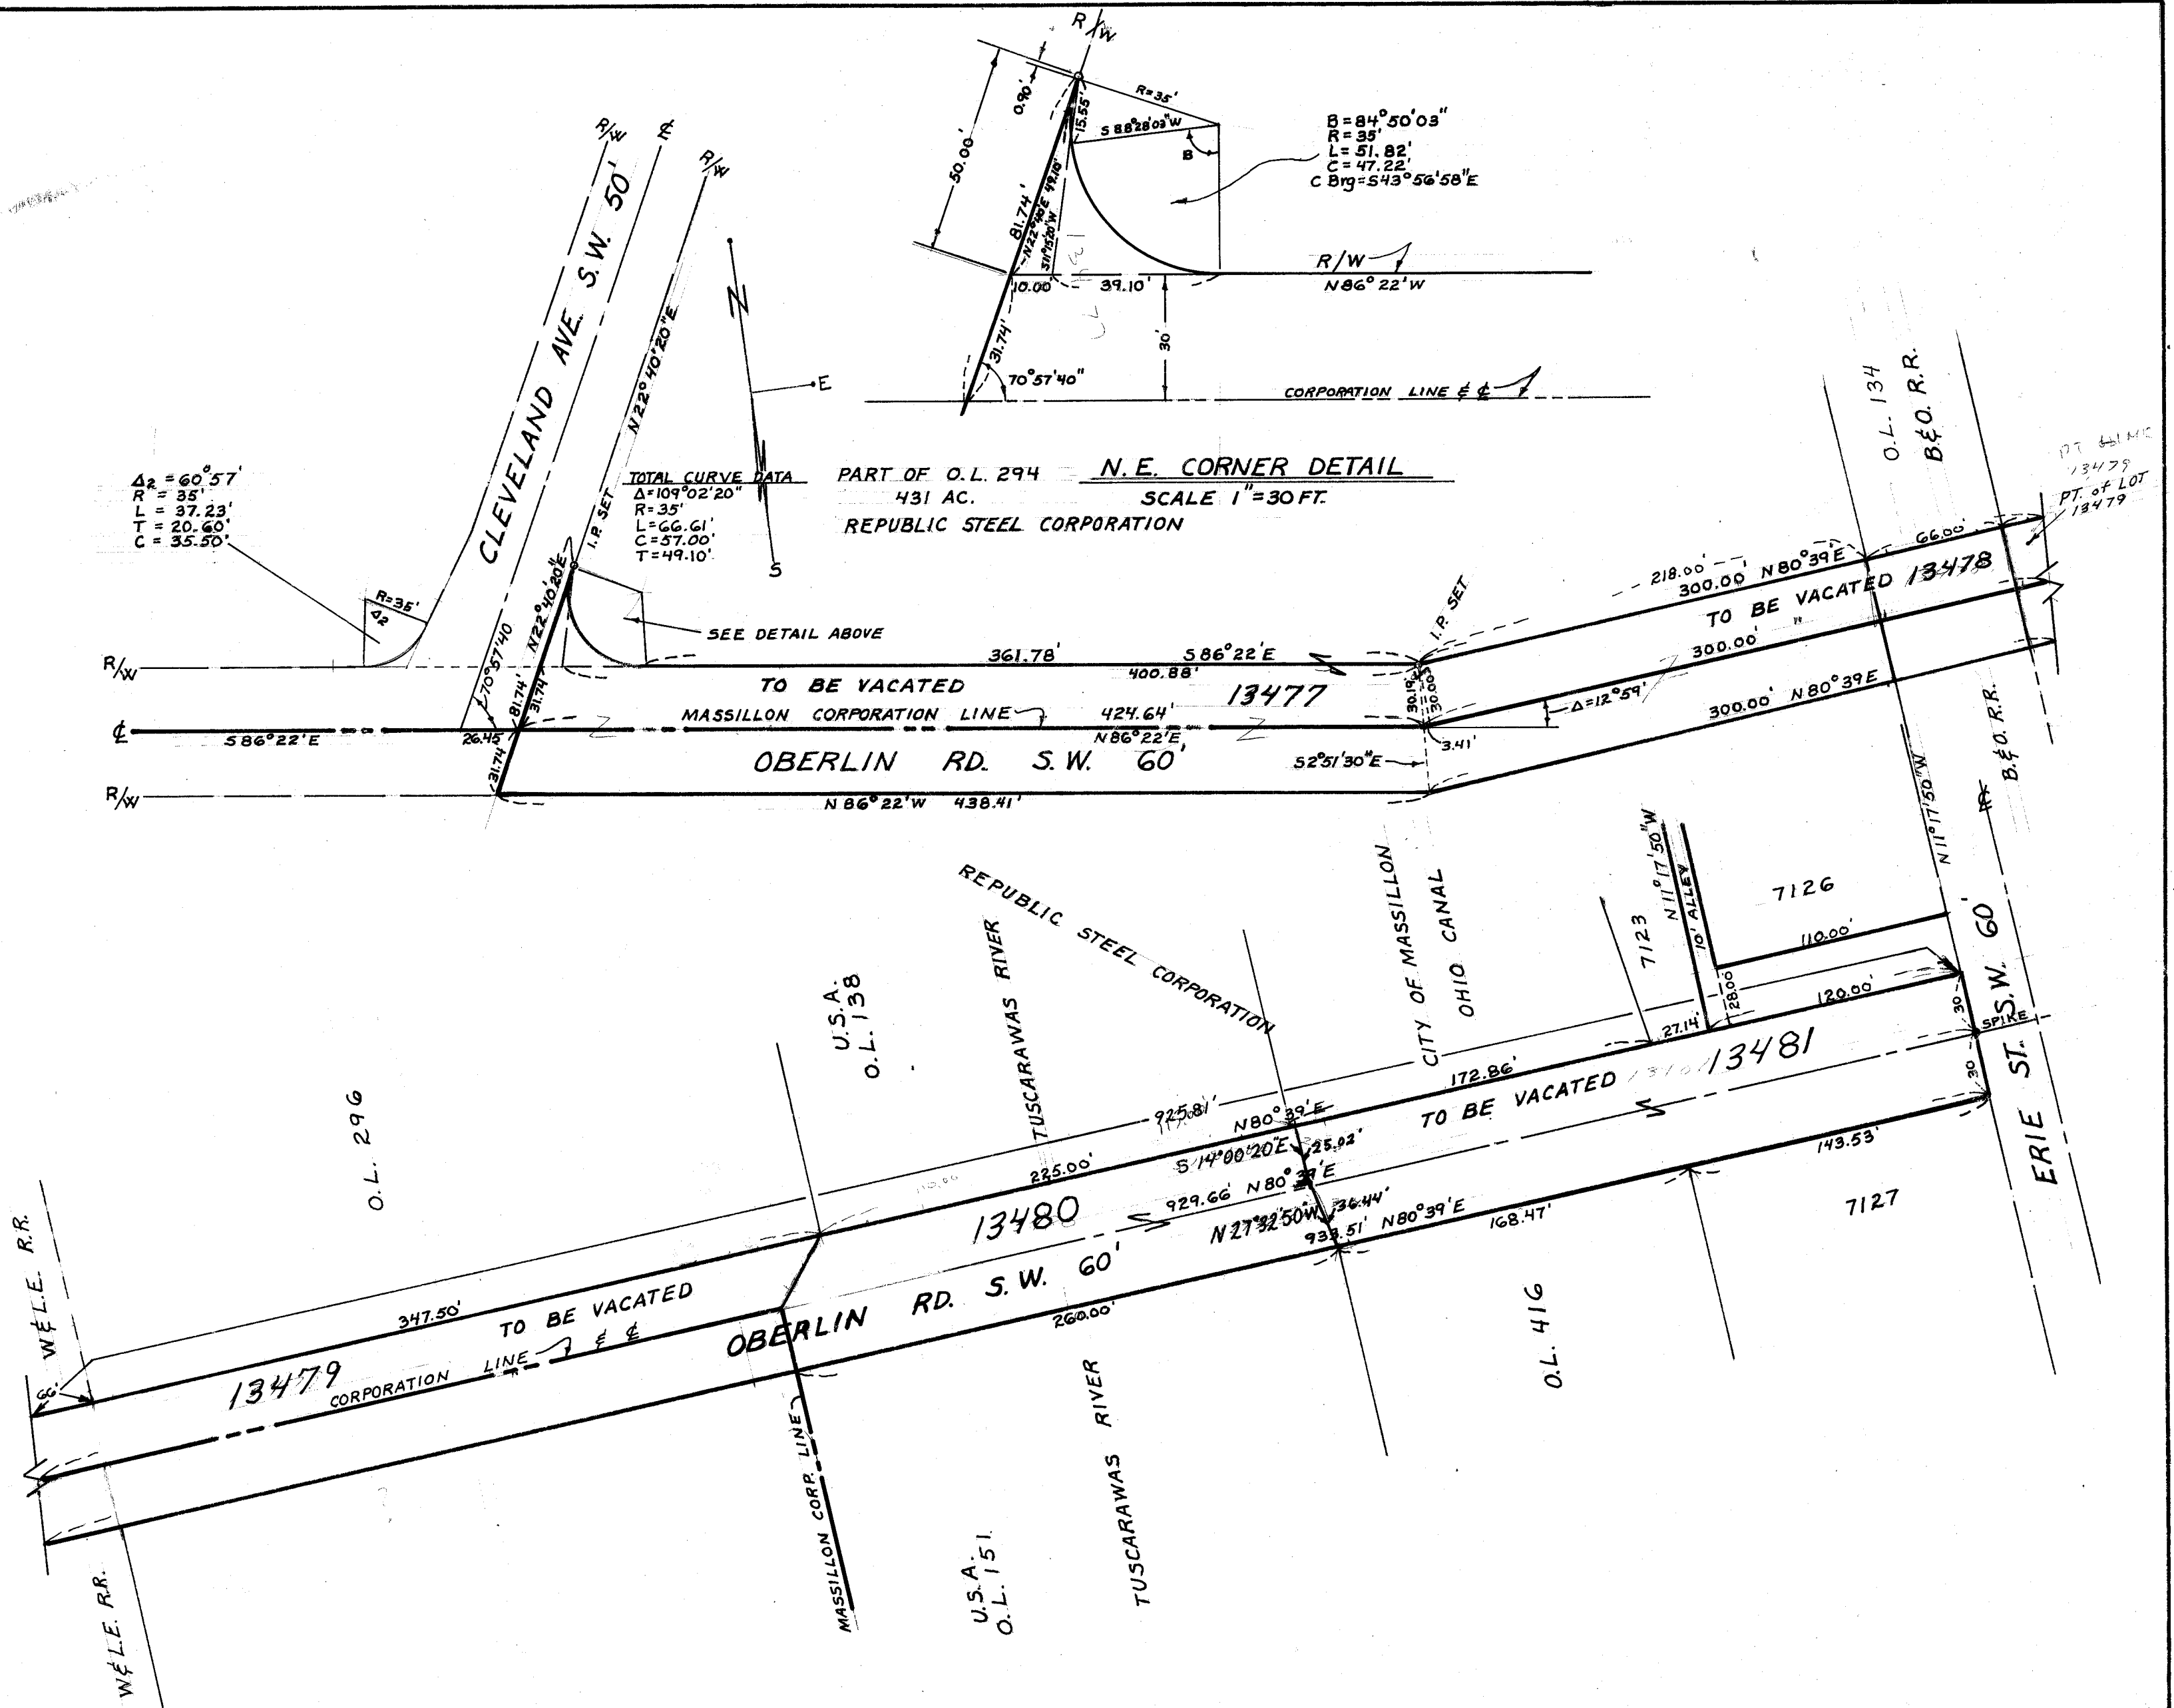

I hereby certify the above to be a correct plat of the Street to be vacated.

Robert F. Wagener
CITY ENGINEER

CITY COUNCIL

Accepted by the City Council by Ordinance No. 23-1970 passed MARCH 2, 1970

Burton W. Jones
CLERK

Merlin R. Kishel
PRESIDENT

Vacated portions given City Lot No's. 13477, 13478, 13479, 13480 + 13481

DESCRIPTION:

Vacation of the north half of Oberlin Rd. S.W. (30') from the east right way line of Cleveland Ave S.W. in an easterly direction to the west right way line of Erie St. S.W.

PLANNING COMMISSION

Approved by the Planning Commission of the City of Massillon at a meeting held FEB. 11, 1970

Robert F. Wagener
SECRETARY

Ed. J. Sullivan
CHAIRMAN

Entered for Transfer this 21st day of July, 1970

Joe Joder
COUNTY AUDITOR

Received for Record this 23rd day of July, 1970

Recorded in Vol. 39 Page 109 this 23rd day of July, 1970

R.# 301

KENNETH E. MOTTS
Recorder, Stark County
CANTON, OHIO

CITY OF MASSILLON, OHIO	
VACATION OF OBERLIN ROAD S.W.	
PART OF OUT LOTS 294, 134, 296, 138, 416 & 151 IN THE CITY OF MASSILLON, O	
DRBY- RONNIE MCPHERSON	DEPT. OF PUBLIC SERVICE ENGINEERING DIVISION
CITY ENG.- ROBERT WAGONER	
SCALE 1" = 60' & 1" = 30'	2/12/70

REVISIONS		
NO	DATE	BY