


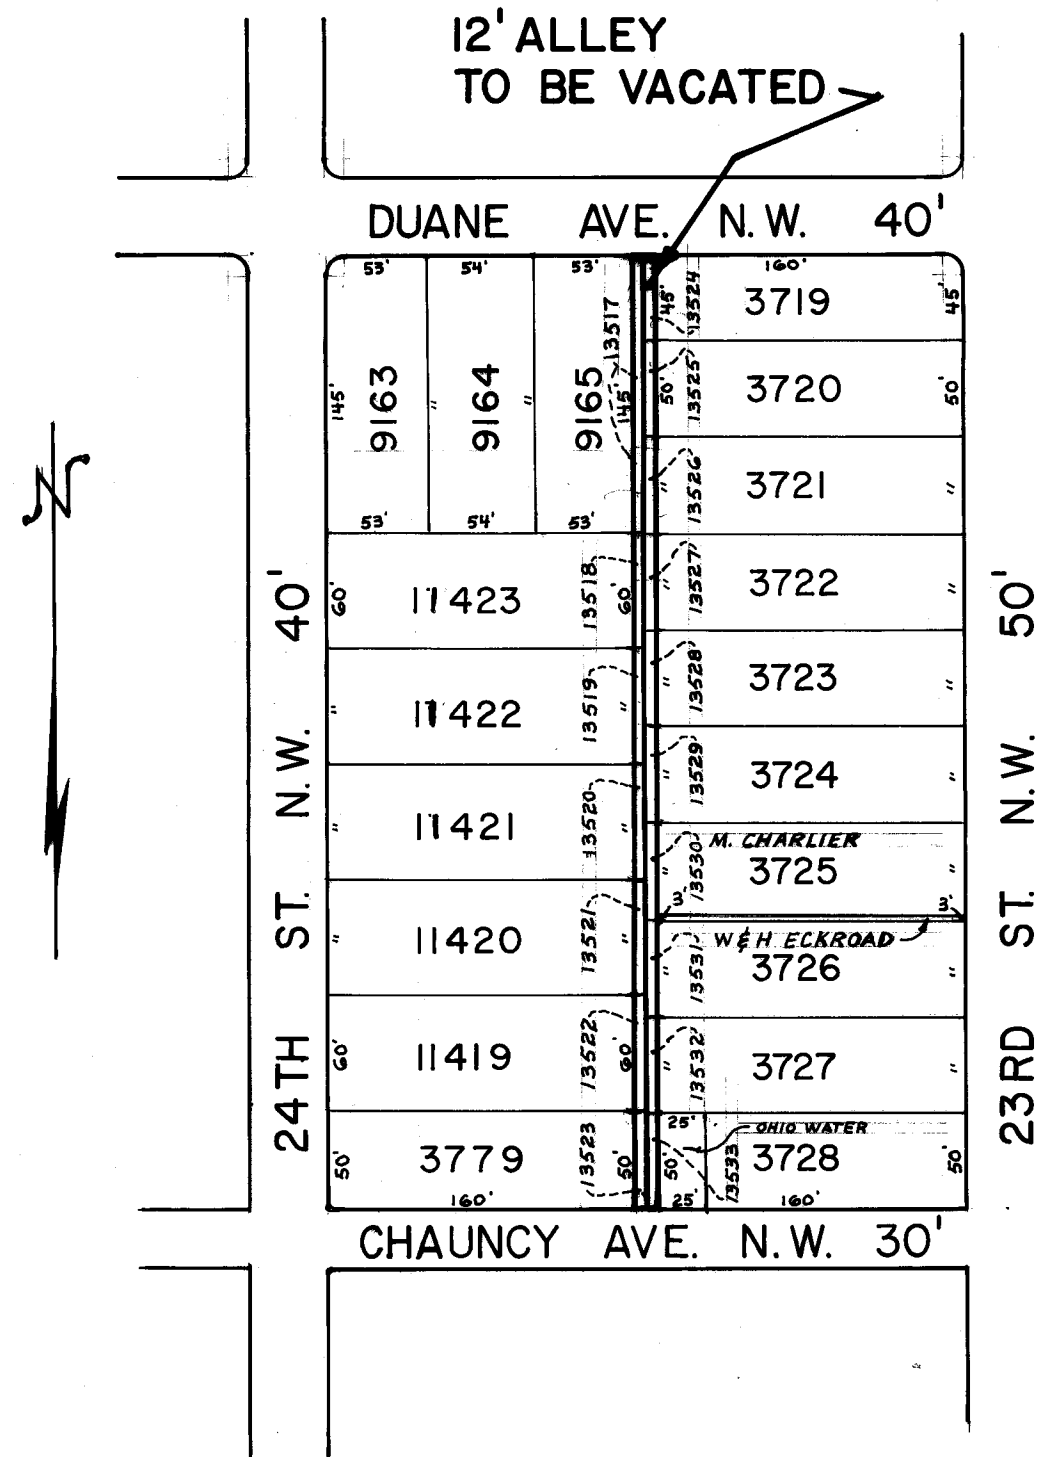

I hereby certify the above to be a correct plat of the alley to be Vacated.

Robert F. Wagoner
CITY ENGINEER

CITY COUNCIL

Accepted by the City Council by Ordinance No. 52-1971 passed MAY 3 1971

Burton V. Jones
CLERK

Blair J. Spence
PRESIDENT

Vacated portions given City Lot No's 13517, 13518, 13519, 13520, 13521, 13522, 13523, 13524, 13525
13526, 13527, 13528, 13529, 13530, 13531, 13532 & 13533

DESCRIPTION,

A 12' alley running in a north-south direction, between 23rd & 24th Sts., N. W., from Duane Ave. to Chauncy Ave., N. W., a distance of 495'

PLANNING COMMISSION

Approved by the Planning Commission of the City of Massillon at a meeting held APRIL 14 1971

Robert F. Wagoner
SECRETARY

Sam Wilson
CHAIRMAN

Entered for transfer this 8th day of February 1972

Joe Joder By W. B. Carmahan
COUNTY AUDITOR Deputy

Received for Record this 9th day of February 1972

Recorded in Vol. 41 Page 30 this 9th day of February 1972

See 9.20
R. # 34

Kenneth E. Martin
COUNTY RECORDER
By: [Signature]
CITY OF MASSILLON, OHIO

ALLEY VACATION

DR. BY RONNIE MCPHERSON DEPT. OF PUBLIC SERVICE
ENGINEERING DEPT.

CITY ENG. ROBERT F. WAGONER

SCALE 1"=100' 7/15/71