


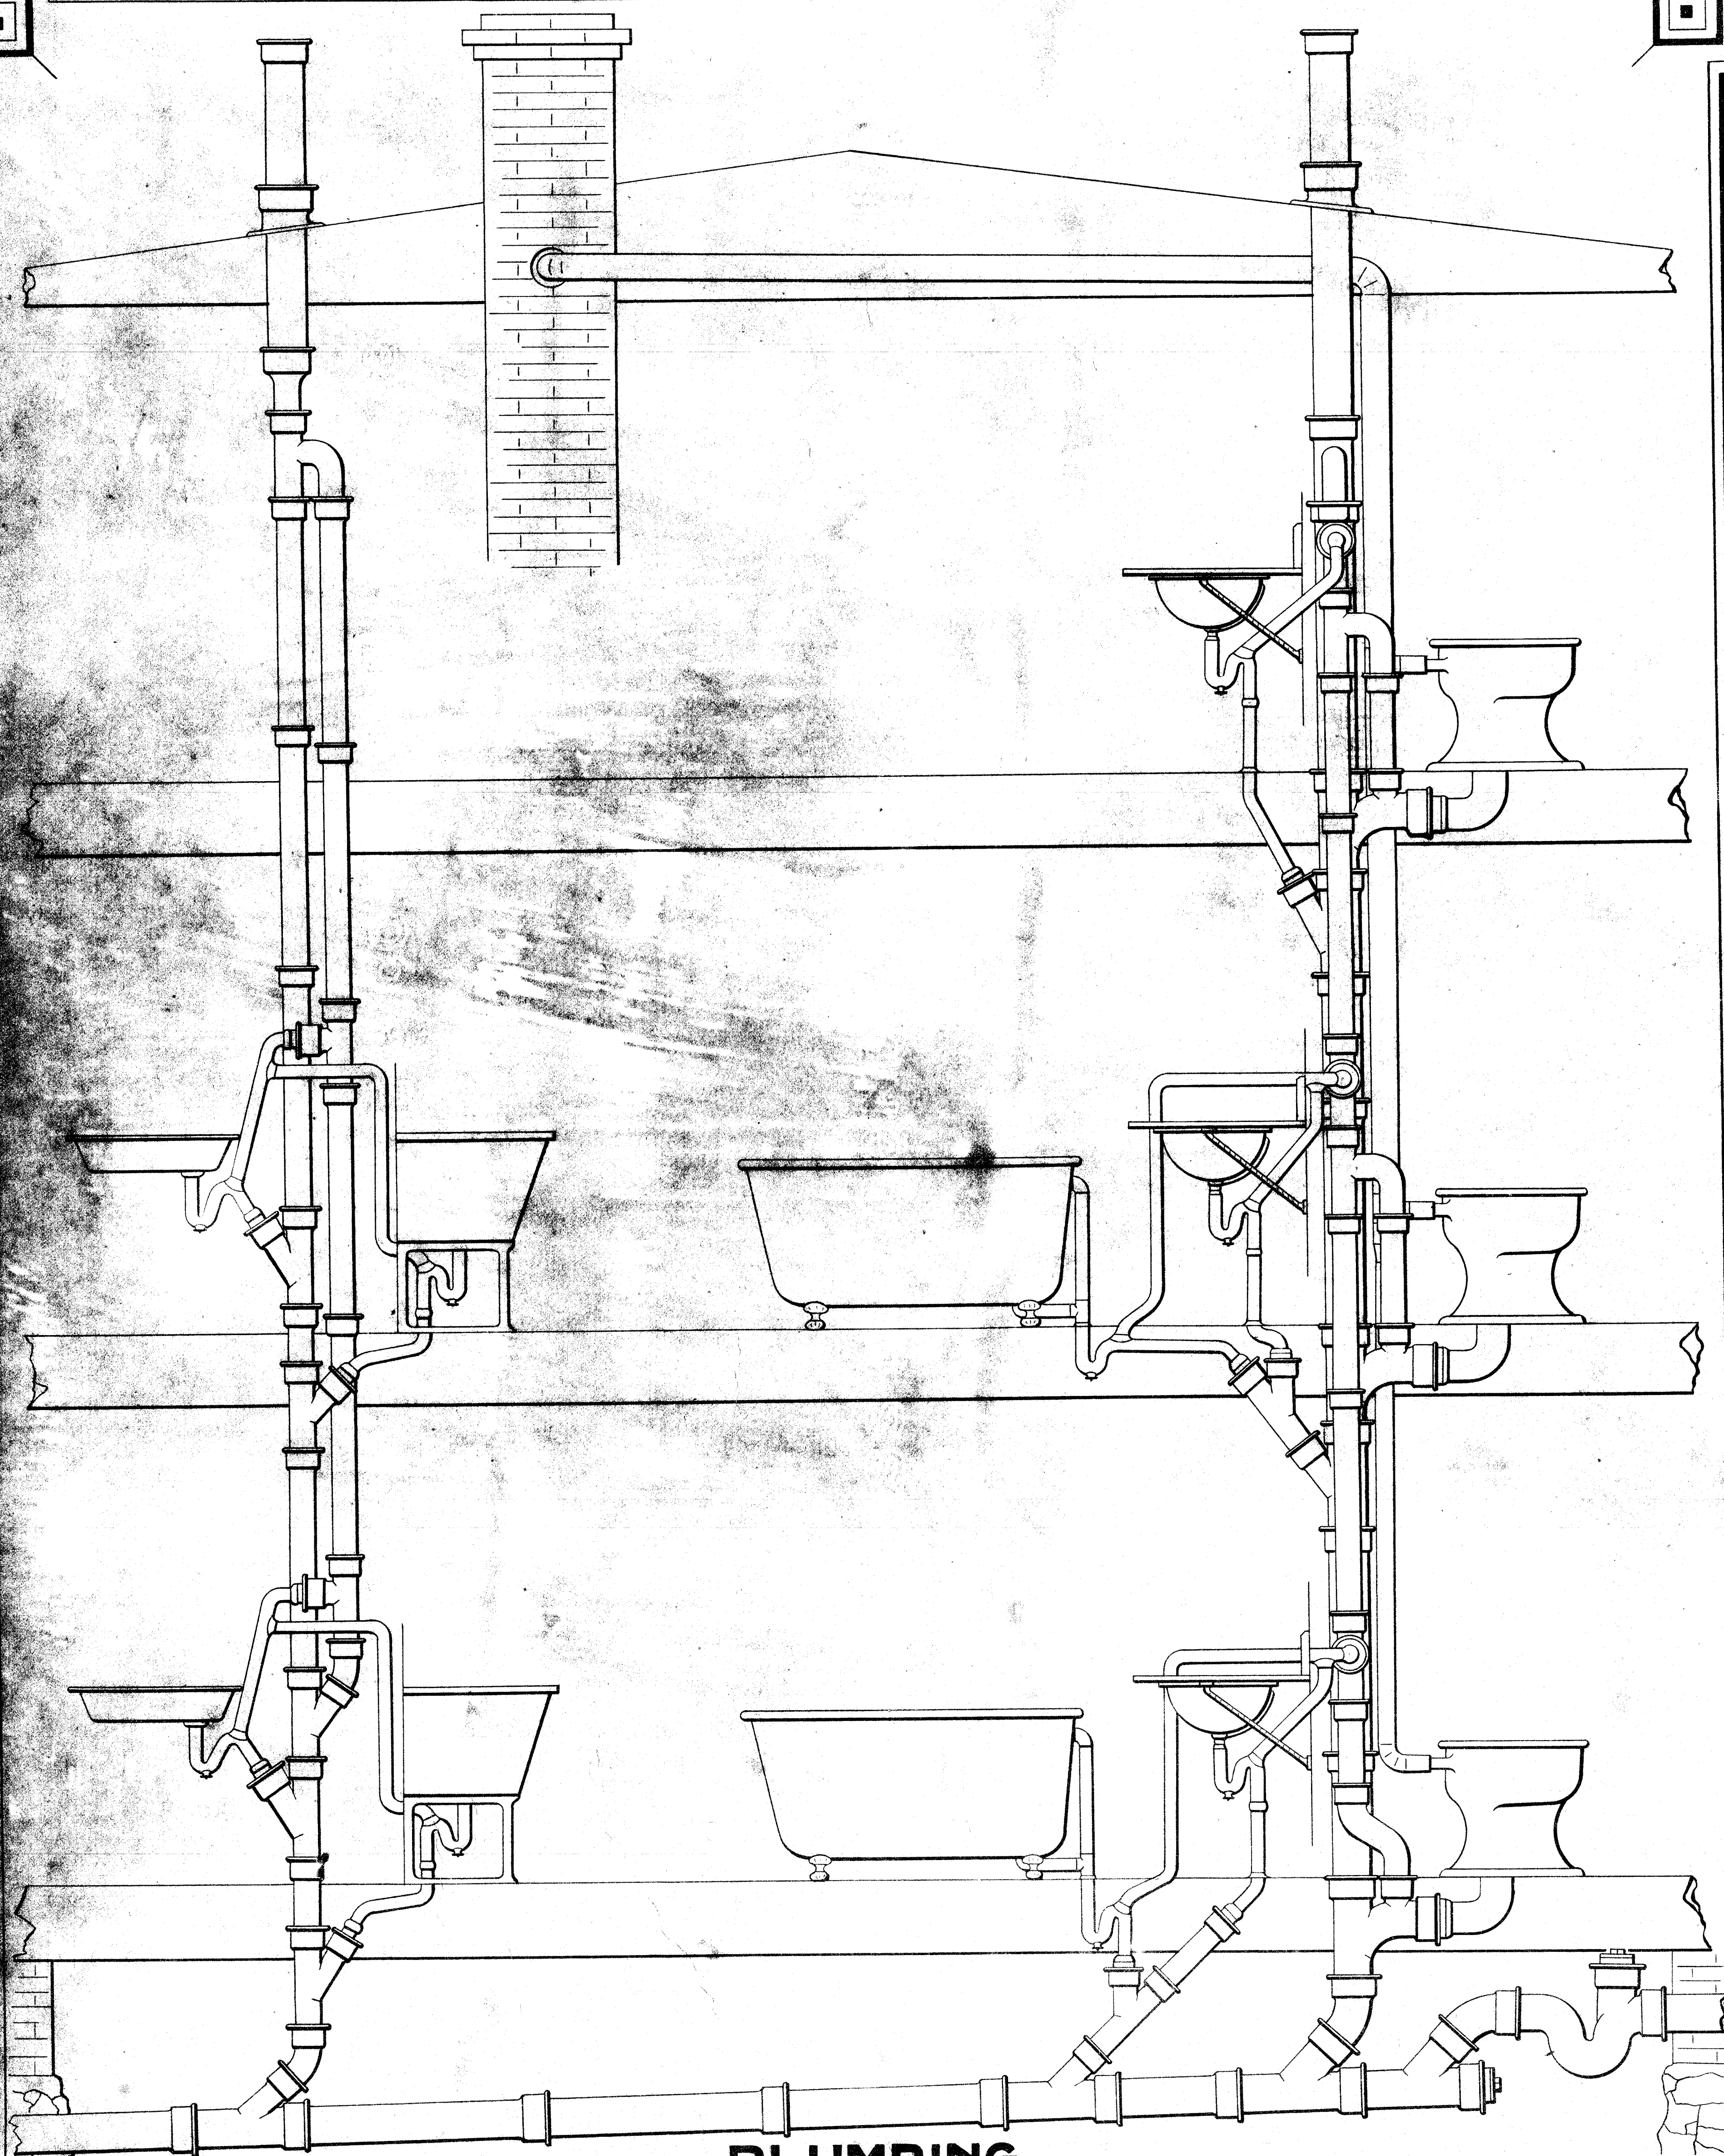

PLUMBING FOR DOUBLE APARTMENT HOUSE

FILE NO
ACC NO 255